


**SCALE 1:250** 

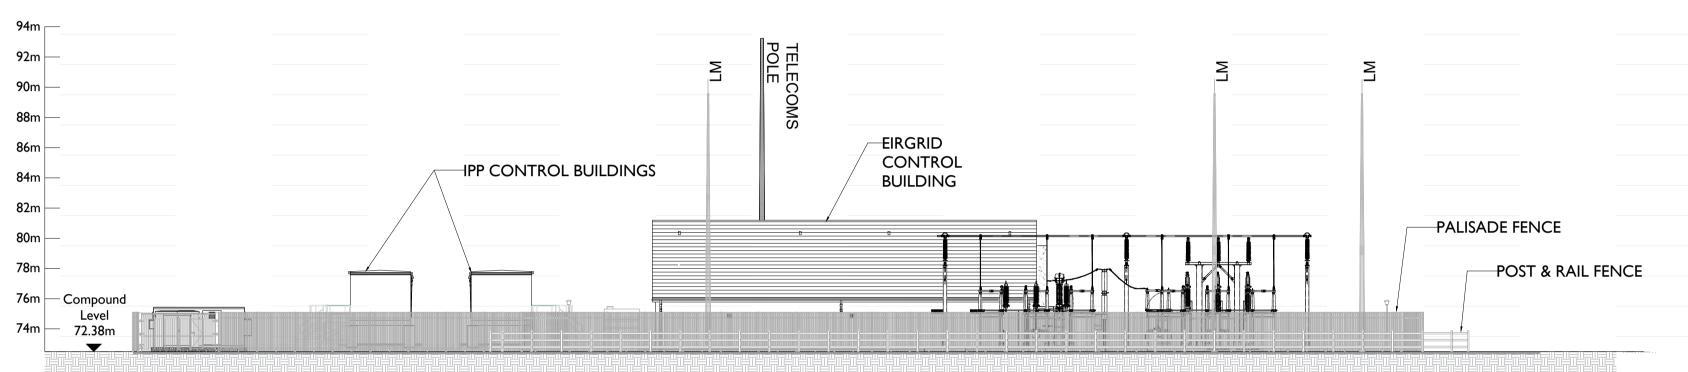

	Description
SA	Surge Arrester.
DL/DE	Line / Earth Disconnect.
DT	Trafo Disconnect
VT	Voltage Transformer.
СТ	Current Transformer.
СВ	Circuit Breaker.
PI	Post Insulator.
LM	Lighting Mast.
LS	Lamp Standard
CSE	Cable Sealing End
CT/VT	Combined Current/Voltage Transformer

# **Drawing Notes:** Layout and Arrangements of Substation Building and Electrical Equipment is shown indicatively and for illustration purposes only.

#### 2. Dimensions shown are as per current EirGrid Specifications at the time of submission. Dimensions may vary at time of construction to reflect any revisions to EirGrid Specifications. 3. Final Specifications of Buildings and Electrical Equipment is to be as per EirGrid and ESB Specifications. 4. The Elevation of the Compound will be depicted by localized Topography such that Cut/Fill Earthworks associated with the

construction of the Compound are balanced.

NOTES: -

See Notes Window

CONSULTANTS

**Head Office** 

Abbeydorney, Tralee, Co. Kerry

Tel: 00353 66 7135710

Substation

Colehill I 10kV

Beenreigh,

**PROJECT** 

CLIENT

Regional Office

Hampshire, RG24 8UP, UK

Basepoint Business Centre

Tel: 00 44 1256406664

Stroudley Road, Basingstoke,

LEGEND: -

#### ISSUE/REVISION

P8	07.11.25	Issue for Planning
P7	23.10.25	Final Issue for Planning
P6	19.09.25	Issued for Planning
P5	27.02.25	Issued for Planning
P4	21.02.25	Issued for Planning
P3	10.02.25	Issued for Planning
P2	05.11.24	Issued for Planning
P1	21.10.24	Issued For Planning
I/R	DATE	DESCRIPTION

PROJECT NUMBER

05-1064

SHEET TITLE

Proposed I I 0kV Substation Elevations

SHEET NUMBER

051064-DR-131


76m —

North Elevation A-A

			Traio Disconnect
	PALISADE FENCE	VT	Voltage Transformer.
		СТ	Current Transformer.
	POST & RAIL FENCE	СВ	Circuit Breaker.
ound		PI	Post Insulator.
el 🏢		LM	Lighting Mast.
8m ,		LS	Lamp Standard
		CSE	Cable Sealing End
		CT/VT	Combined Current/Voltage Transfo


## **South Elevation B-B**

**SCALE 1:250** 

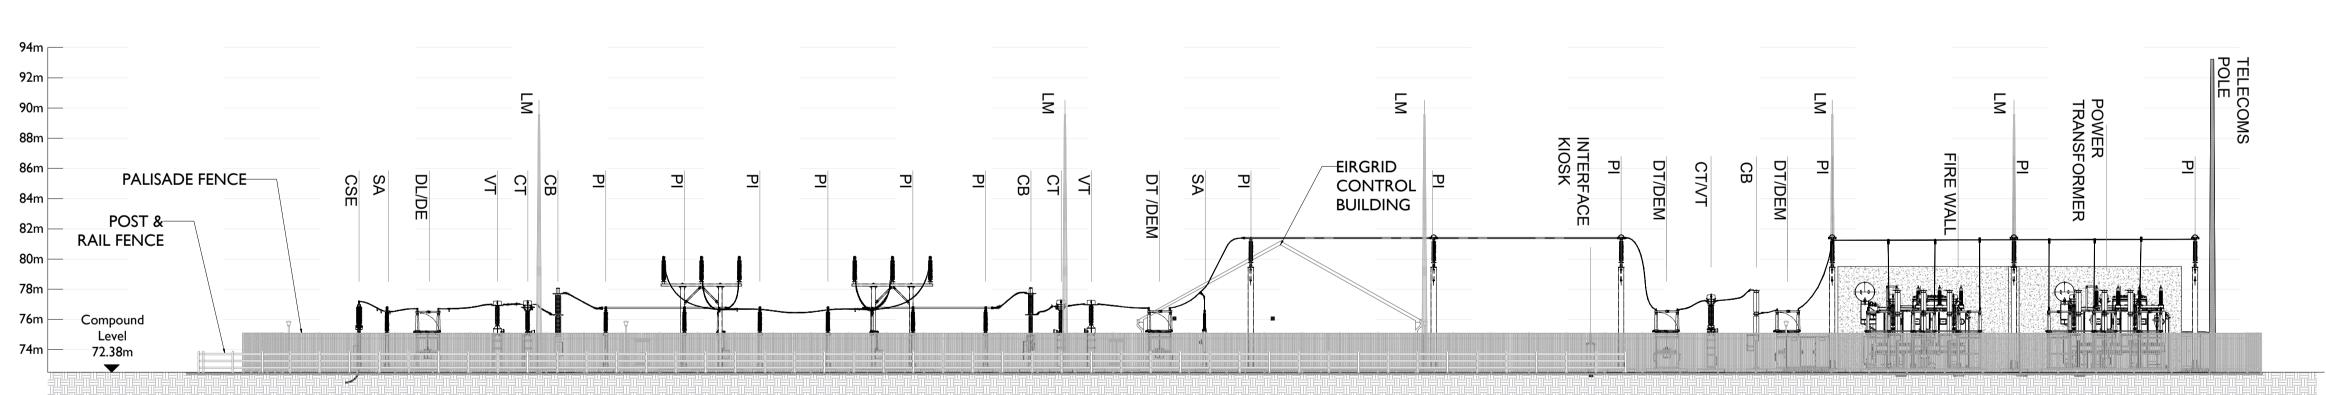

# East Elevation C-C

**SCALE 1:250** 

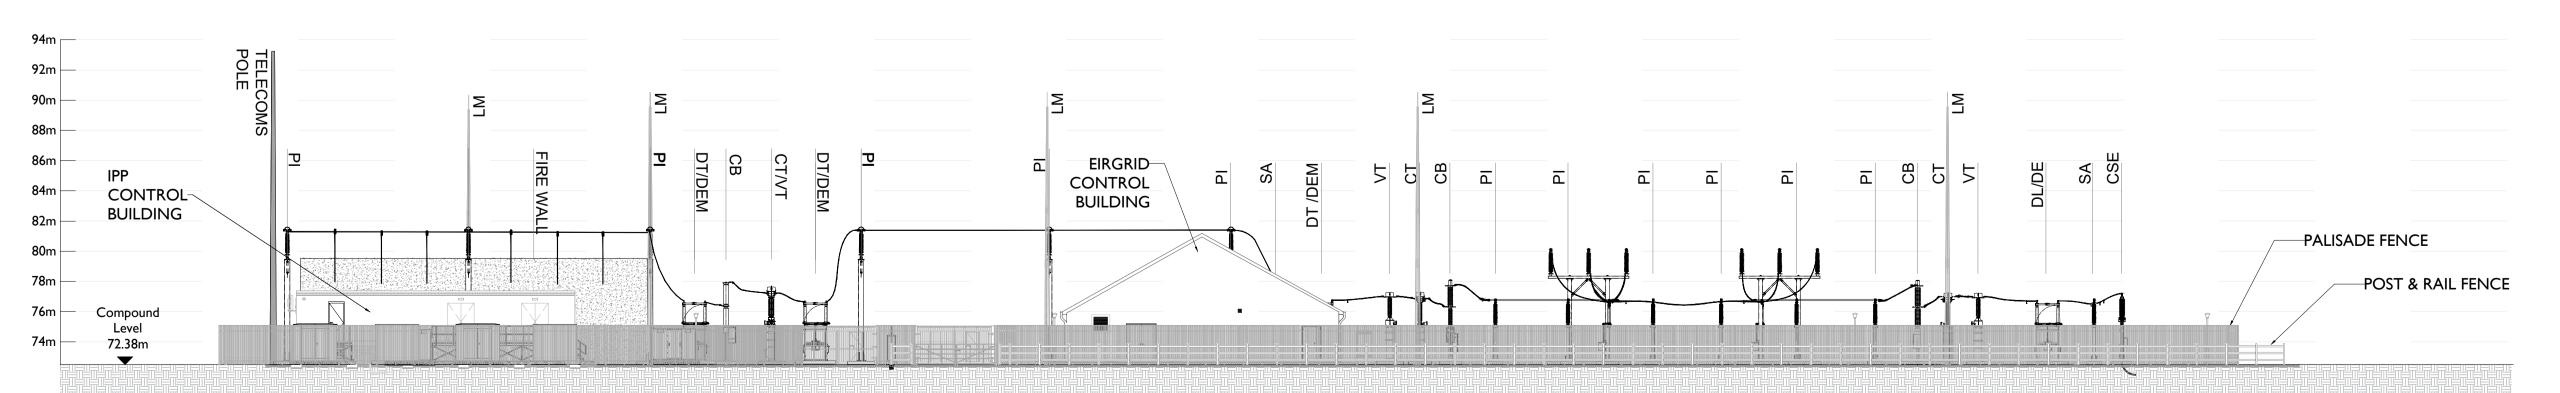

### **West Elevation D-D**

**SCALE 1:250** 

