

KEY:

- PLANNING APPLICATION BOUNDARY
(OUTSIDE EDGE OF LINE DENOTES BOUNDARY)
- LANDOWNER BOUNDARY
(INSIDE EDGE OF LINE DENOTES BOUNDARY)
- SITE ENTRANCE



SITE LOCATION - NOT TO SCALE


Map series:

- 1:5,000: 3372
- 1:2,500: 3372 (A, B, C, D), 3373 (A, C), 3435 (A, B), 3436 (A)

Produced by: Francesco Ghergo

Renewable Energy Systems Ltd
Registered Office: Beaufort Court,
Egg Farm Lane, Kings Langley,
Hertfordshire WD4 8LR

OVERVIEW
SHEET 1 OF 7

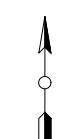


2	CT	EB	RB	2025-12-18	MAP SERIES ADDED
1	FG	JM	RB	2024-11-07	First Issue
ISSUE	DRAWN	CHKD	APPD	DATE	REVISION NOTES
PURPOSE	PERMITTING			SCALE @ A3	1:10,000
LAYOUT DRAWING	N/A			T-LAYOUT NO	N/A
COORDINATES	IRENET95 ITM				
PROJECT TITLE	BALLYTEIGE				
DRAWING TITLE	FIGURE 202 AMENDED PLANNING APPLICATION SITE BOUNDARY				
DRAWING NUMBER	04386-RES-LAY-DR-PT-203			REV	2

THIS DRAWING IS THE PROPERTY OF RENEWABLE ENERGY SYSTEMS LIMITED AND NO
REPRODUCTION MAY BE MADE IN WHOLE OR IN PART WITHOUT PERMISSION



BEAUFORT COURT,
EGG FARM LANE,
KINGS LANGLEY,
HERTS WD4 8LR, UK
TEL +44 (0) 1923 299200
WWW.RES-GROUP.COM

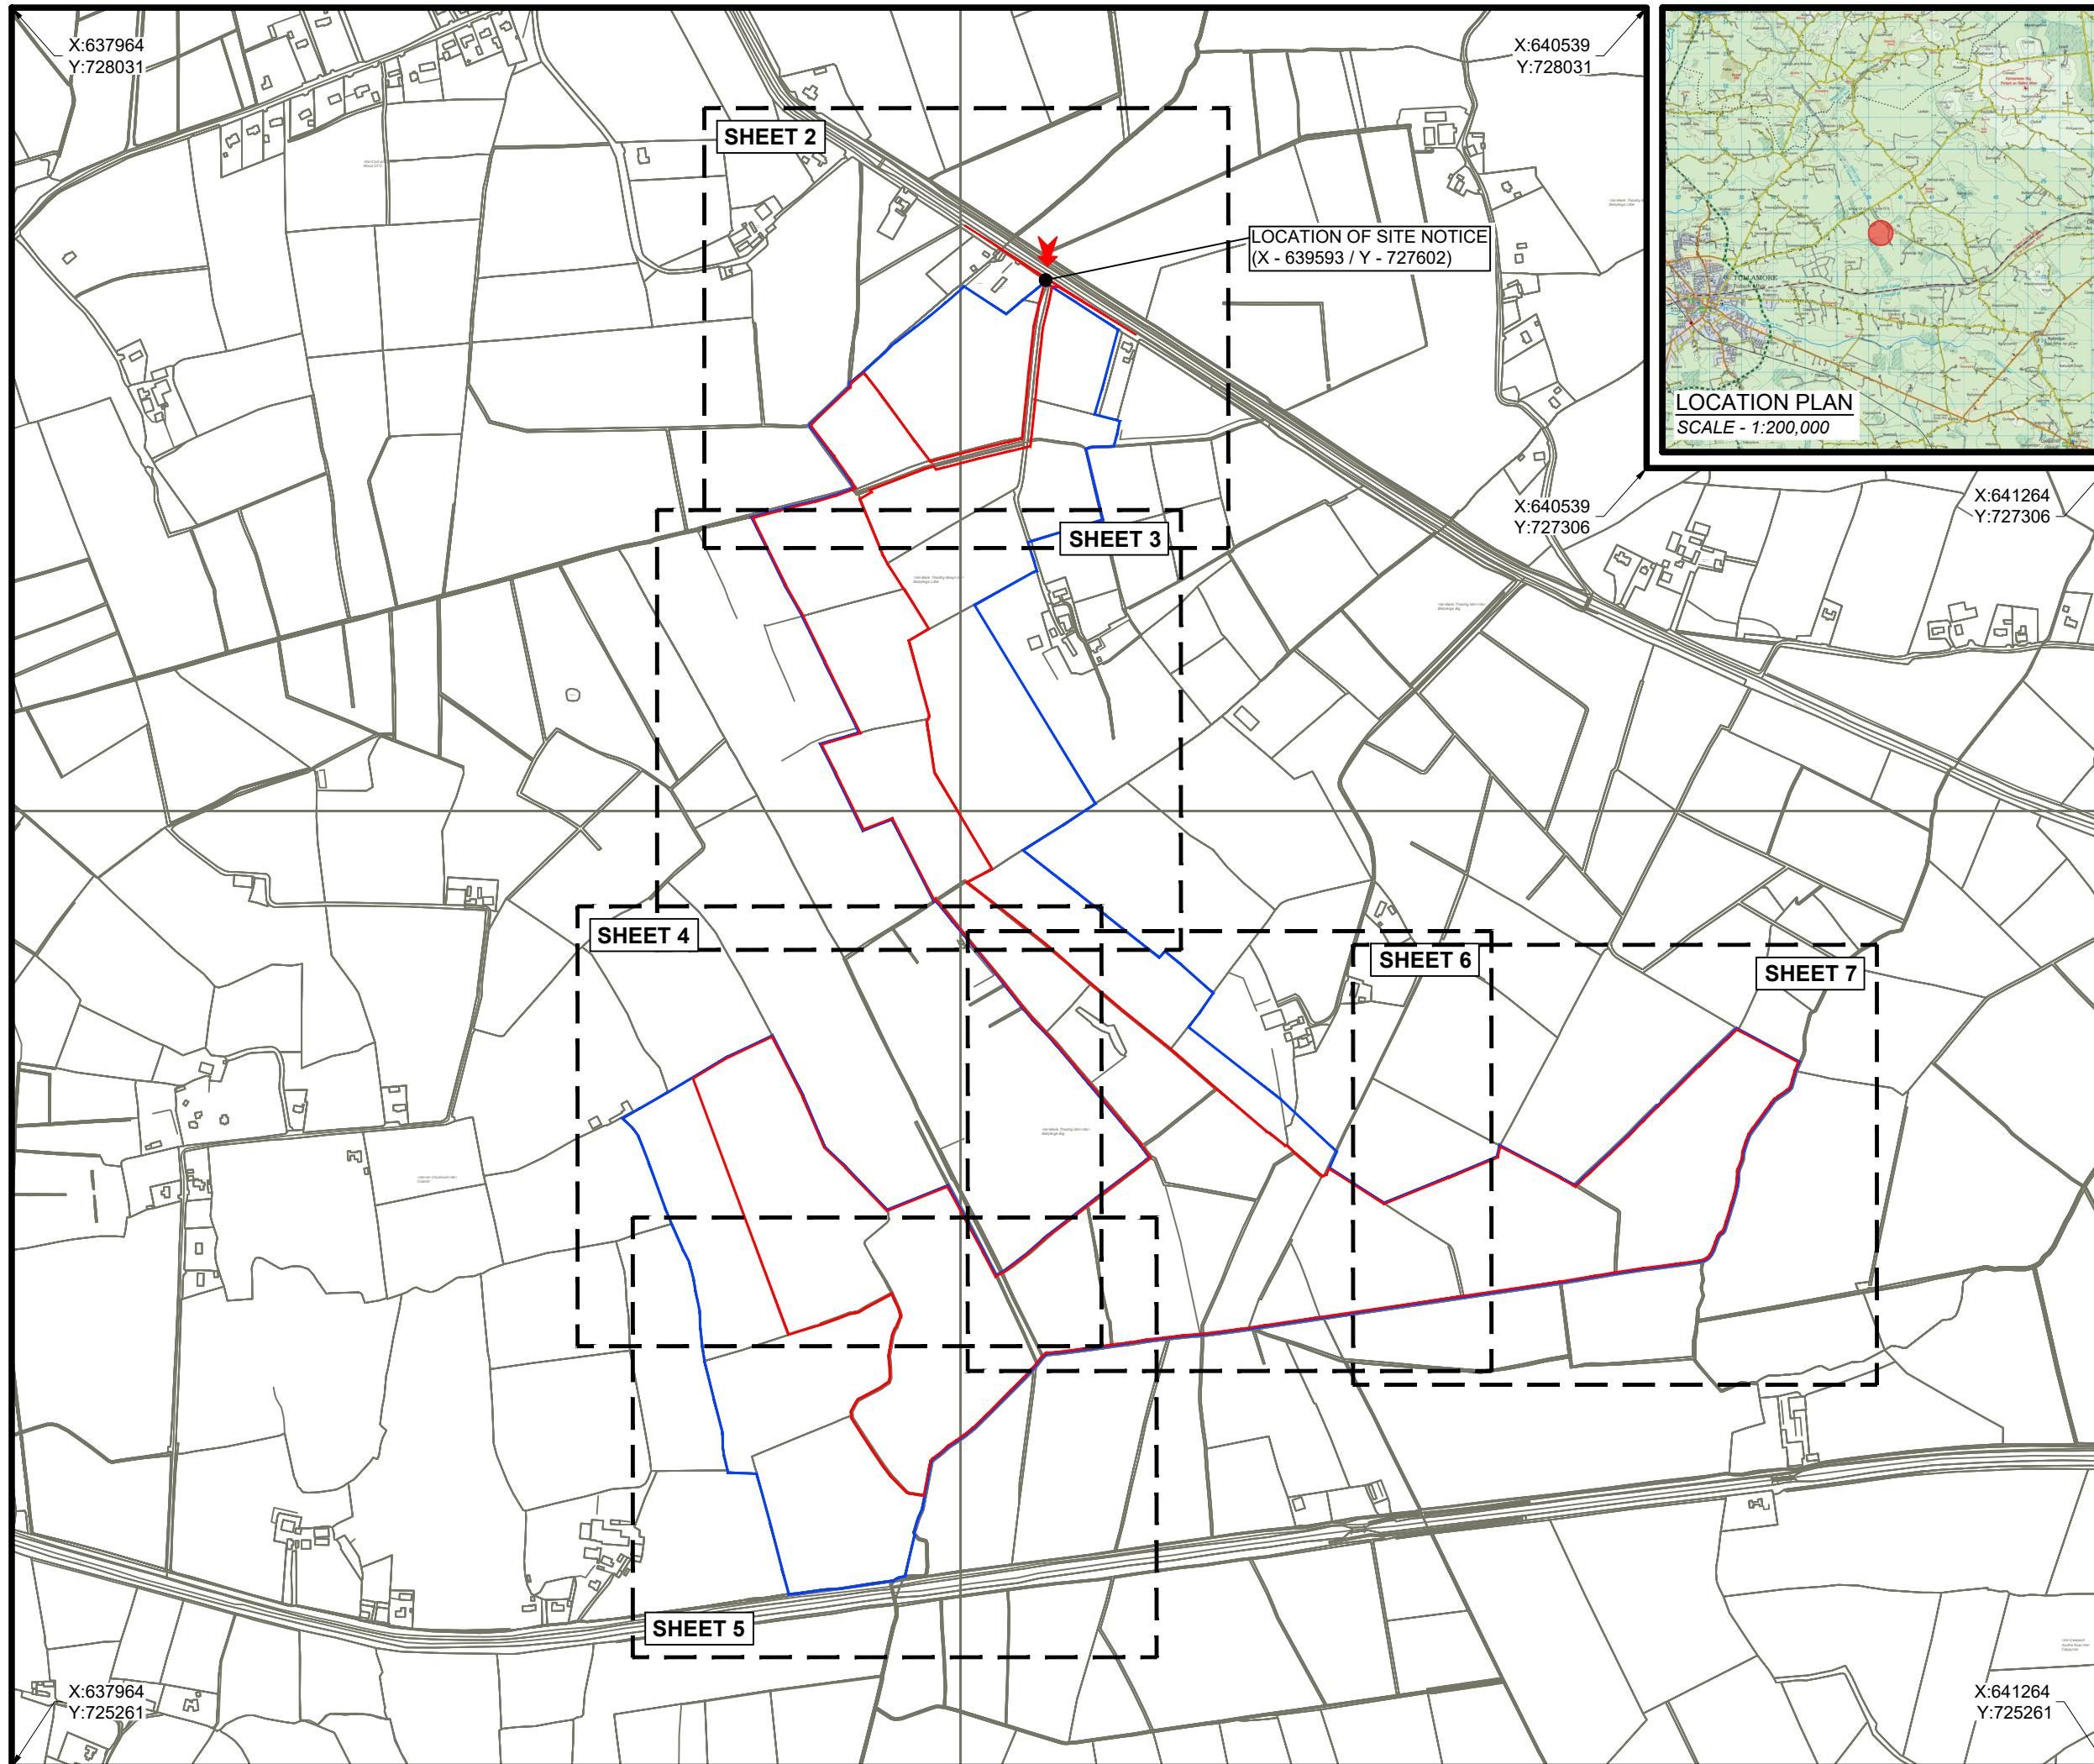

KEY:

- PLANNING APPLICATION BOUNDARY
 (OUTSIDE EDGE OF LINE DENOTES BOUNDARY)
- LANDOWNER BOUNDARY
 (INSIDE EDGE OF LINE DENOTES BOUNDARY)
- SITE ENTRANCE


Map series:

- 1:5,000: 3372
- 1:2,500: 3372 (A, B, C, D),
 3373 (A, C), 3435 (A, B),
 3436 (A)

Produced by: Francesco Ghergo

Renewable Energy Systems Ltd
 Registered Office: Beaufort Court,
 Egg Farm Lane, Kings Langley,
 Hertfordshire WD4 8LR

SHEET 2 OF 7

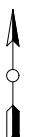


2	CT	EB	RB	2025-12-18	MAP SERIES ADDED				
1	FG	JM	RB	2024-11-07	First Issue				
ISSUE	DRAWN	CHKD	APPD	DATE	REVISION NOTES				
PURPOSE		SCALE @ A3							
PERMITTING		1:2,500							
LAYOUT DRAWING		T-LAYOUT NO							
N/A									
COORDINATES									
IRENET95 ITM									
PROJECT TITLE									
BALLYTEIGE									


DRAWING TITLE									
FIGURE 202									
AMENDED PLANNING APPLICATION									
SITE BOUNDARY									
DRAWING NUMBER	04386-RES-LAY-DR-PT-203				REV 2				

THIS DRAWING IS THE PROPERTY OF RENEWABLE ENERGY SYSTEMS LIMITED AND NO
 REPRODUCTION MAY BE MADE IN WHOLE OR IN PART WITHOUT PERMISSION

res

BEAUFORT COURT,
 EGG FARM LANE,
 KINGS LANGLEY,
 HERTS WD4 8LR, UK
 TEL +44 (0) 1923 299200
 WWW.RES-GROUP.COM

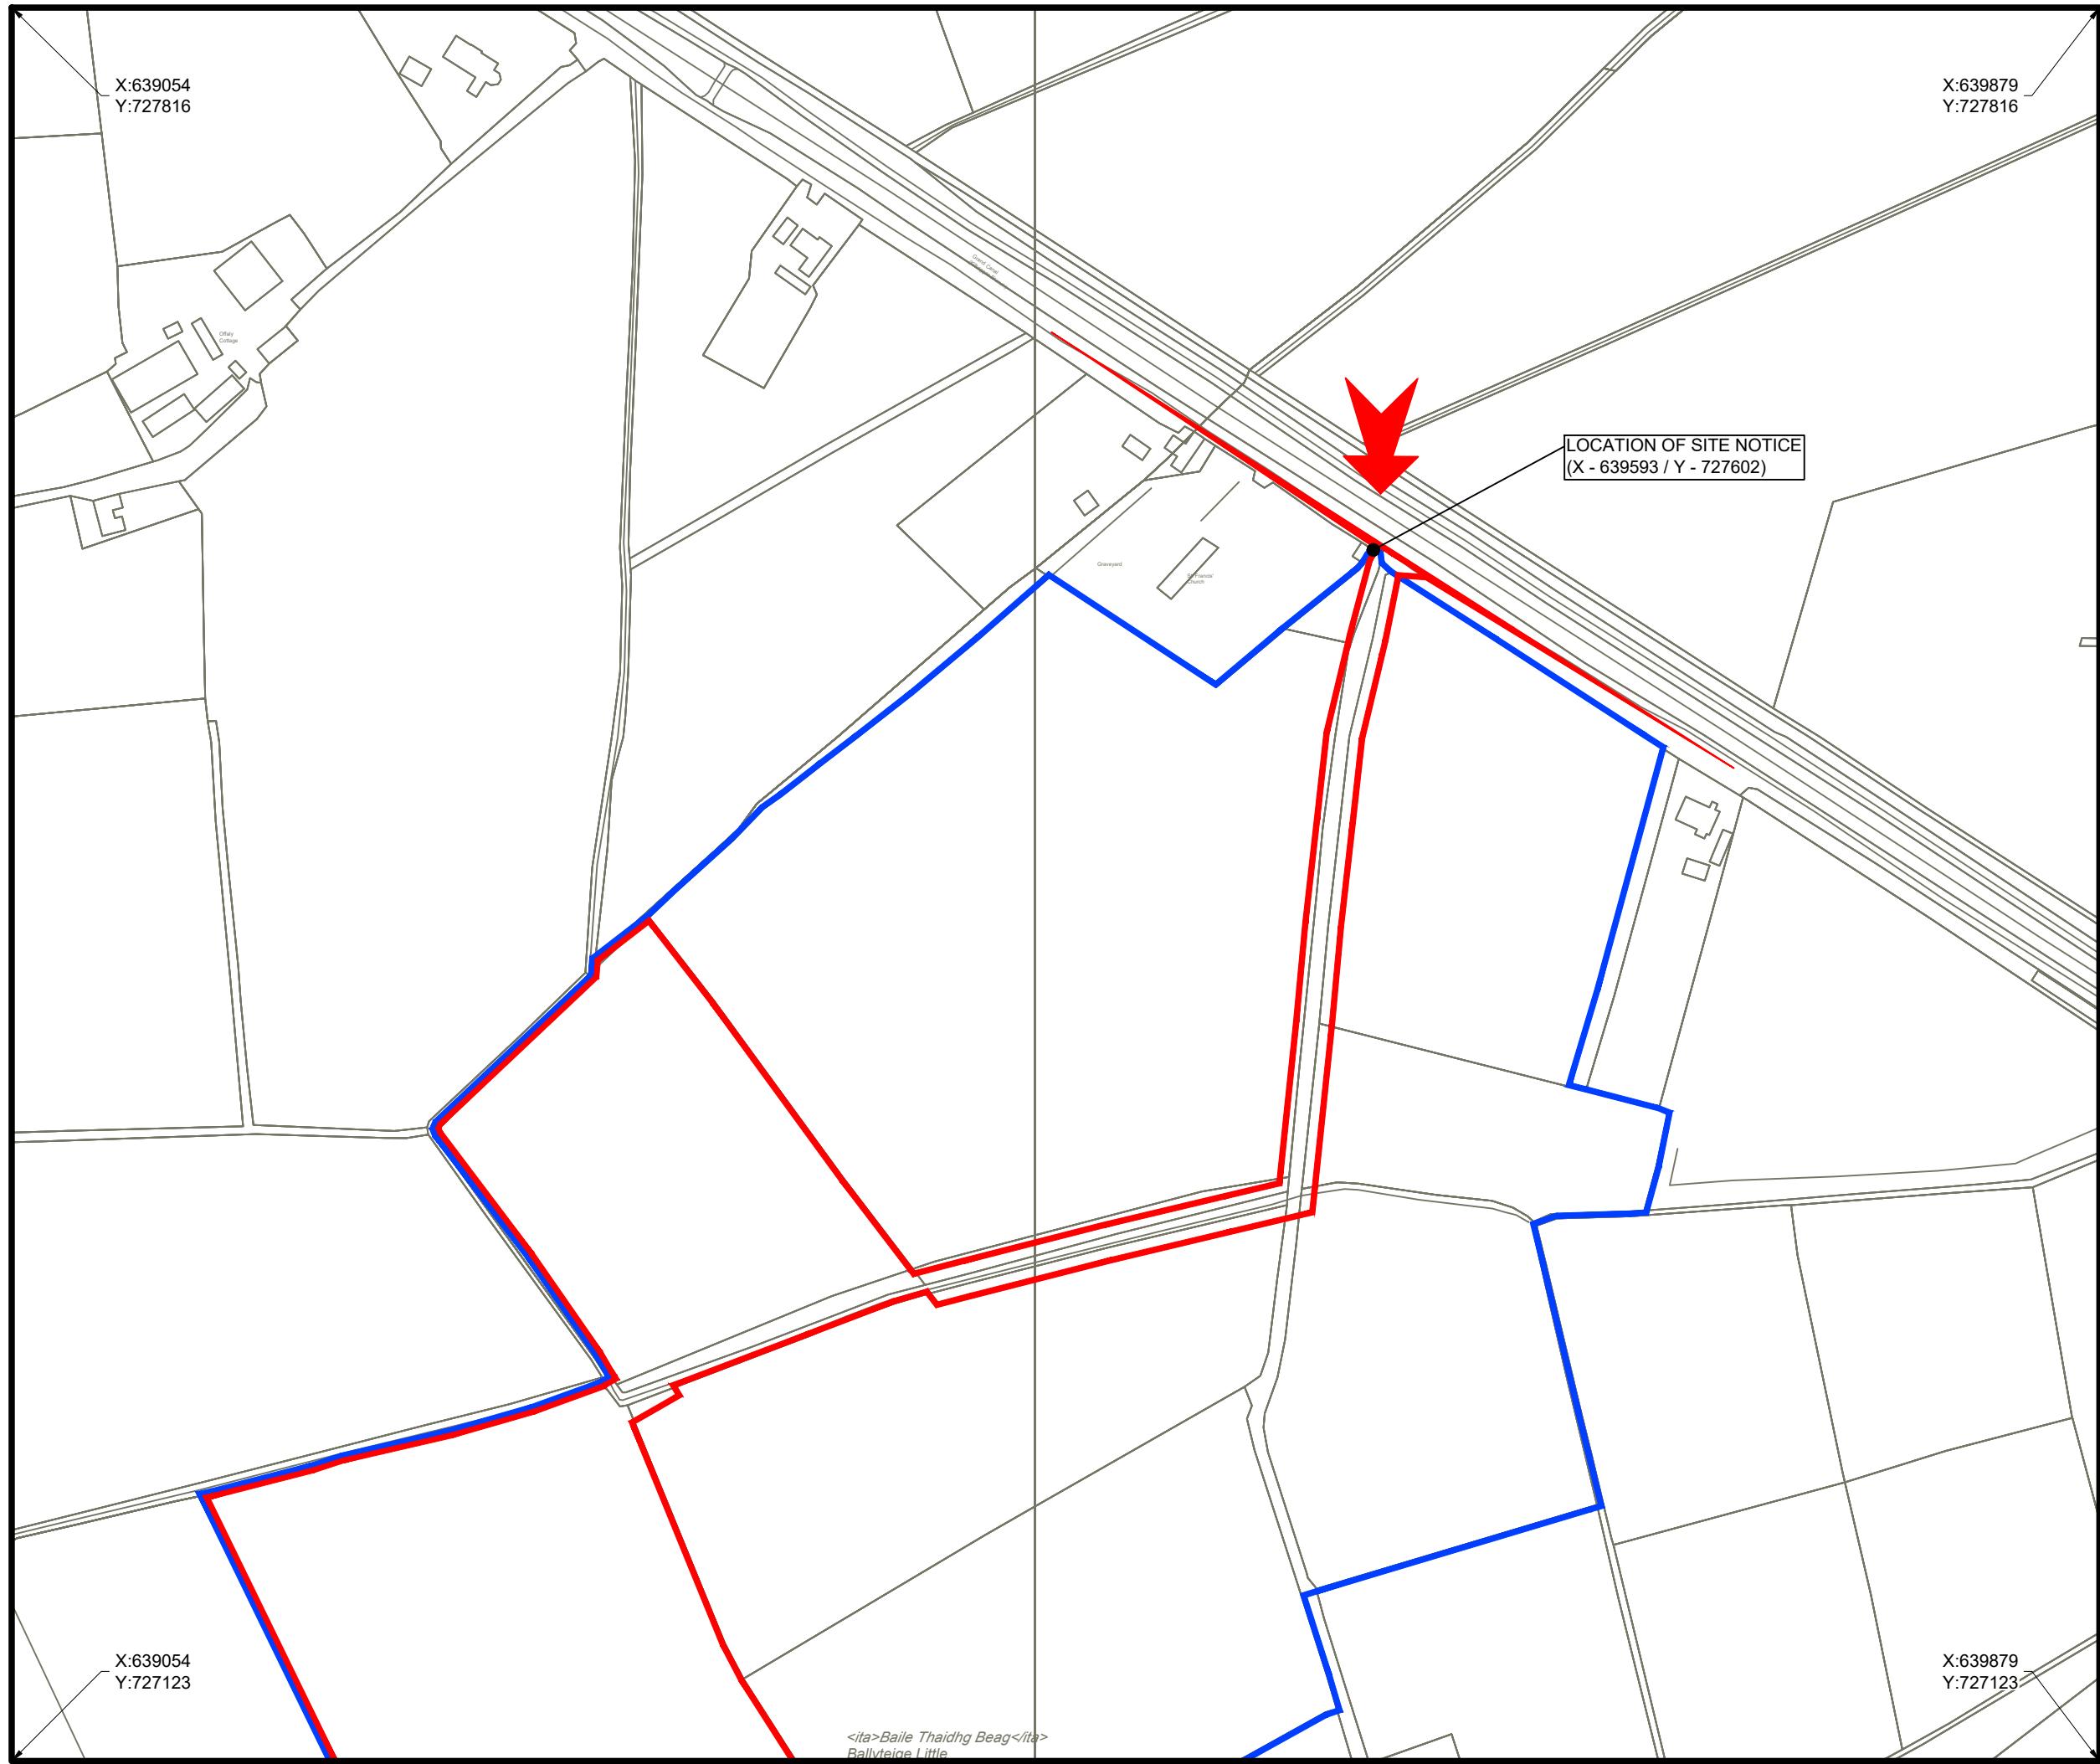

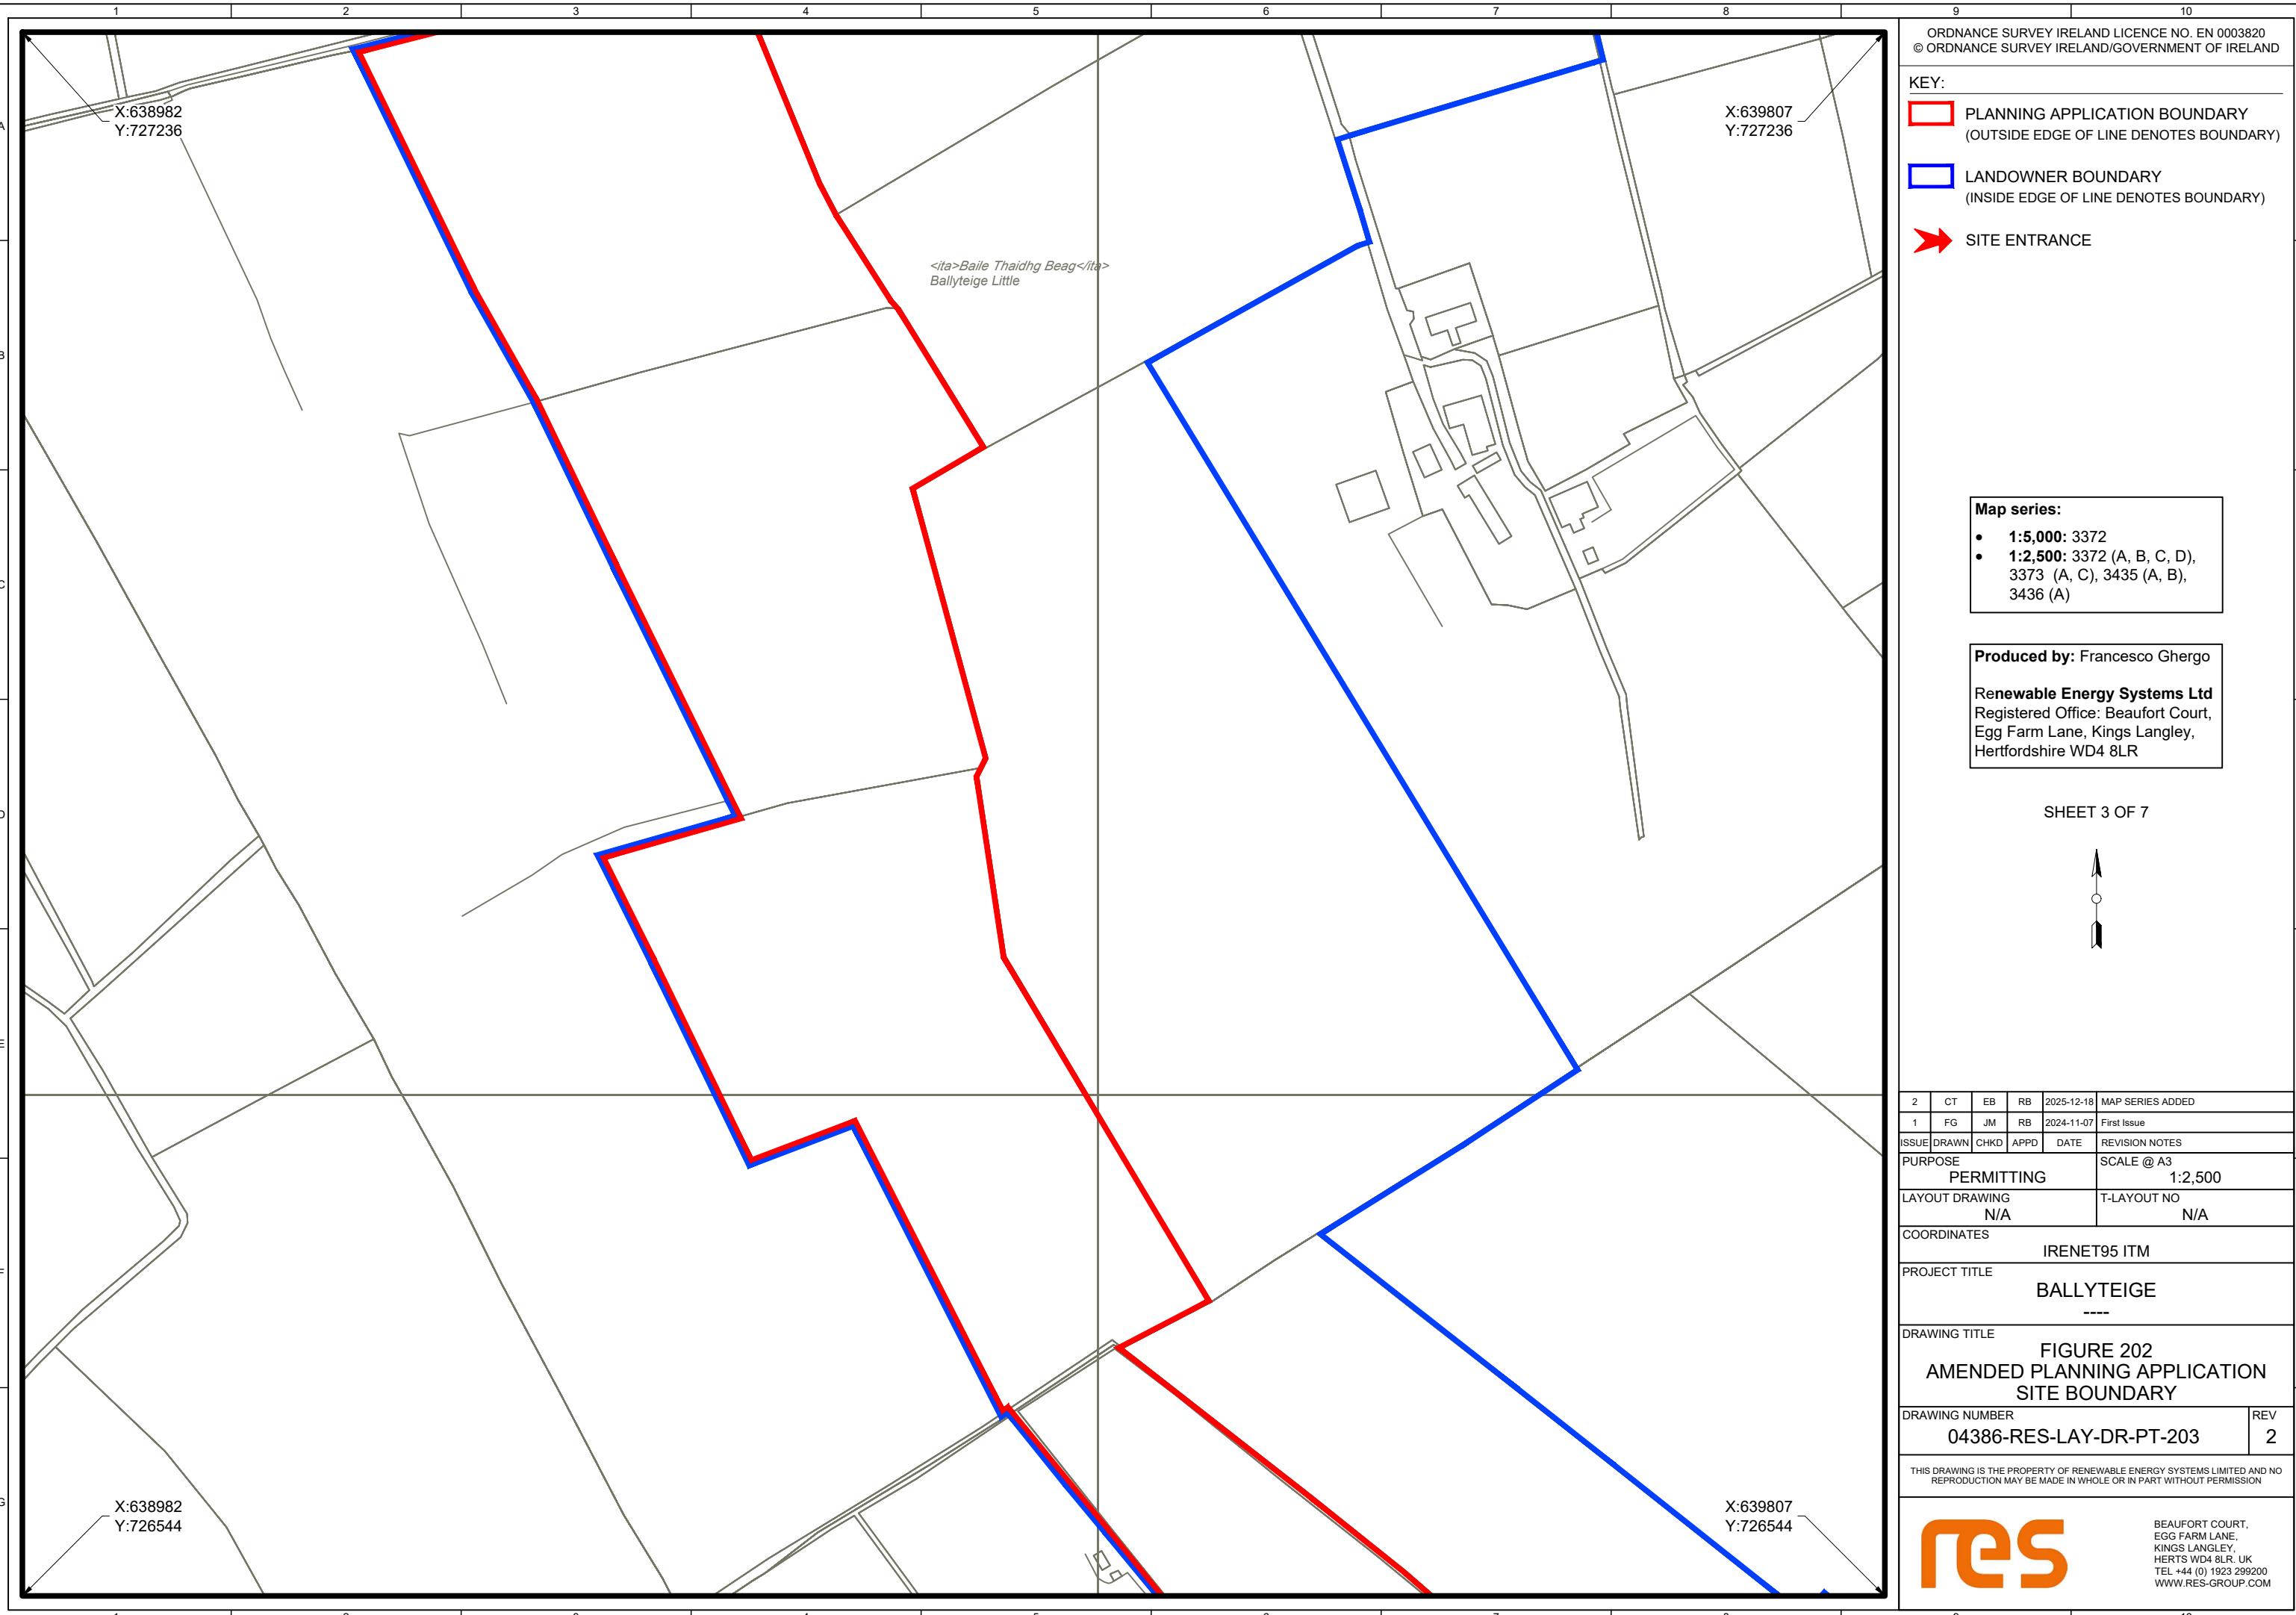

KEY:

- PLANNING APPLICATION BOUNDARY
(OUTSIDE EDGE OF LINE DENOTES BOUNDARY)
- LANDOWNER BOUNDARY
(INSIDE EDGE OF LINE DENOTES BOUNDARY)
- SITE ENTRANCE


Map series:

- 1:5,000: 3372
- 1:2,500: 3372 (A, B, C, D),
3373 (A, C), 3435 (A, B),
3436 (A)

Produced by: Francesco Ghergo

Renewable Energy Systems Ltd
Registered Office: Beaufort Court,
Egg Farm Lane, Kings Langley,
Hertfordshire WD4 8LR

SHEET 4 OF 7

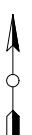


2	CT	EB	RB	2025-12-18	MAP SERIES ADDED
1	FG	JM	RB	2024-11-07	First Issue
ISSUE	DRAWN	CHKD	APPD	DATE	REVISION NOTES
PURPOSE	PERMITTING				
LAYOUT DRAWING	SCALE @ A3 1:2,500				
N/A	T-LAYOUT NO N/A				
COORDINATES	IRENET95 ITM				
PROJECT TITLE	BALLYTEIGE				

DRAWING TITLE	FIGURE 202 AMENDED PLANNING APPLICATION SITE BOUNDARY				
DRAWING NUMBER	04386-RES-LAY-DR-PT-203				REV 2

THIS DRAWING IS THE PROPERTY OF RENEWABLE ENERGY SYSTEMS LIMITED AND NO
REPRODUCTION MAY BE MADE IN WHOLE OR IN PART WITHOUT PERMISSION

res

BEAUFORT COURT,
EGG FARM LANE,
KINGS LANGLEY,
HERTS WD4 8LR, UK
TEL +44 (0) 1923 299200
WWW.RES-GROUP.COM

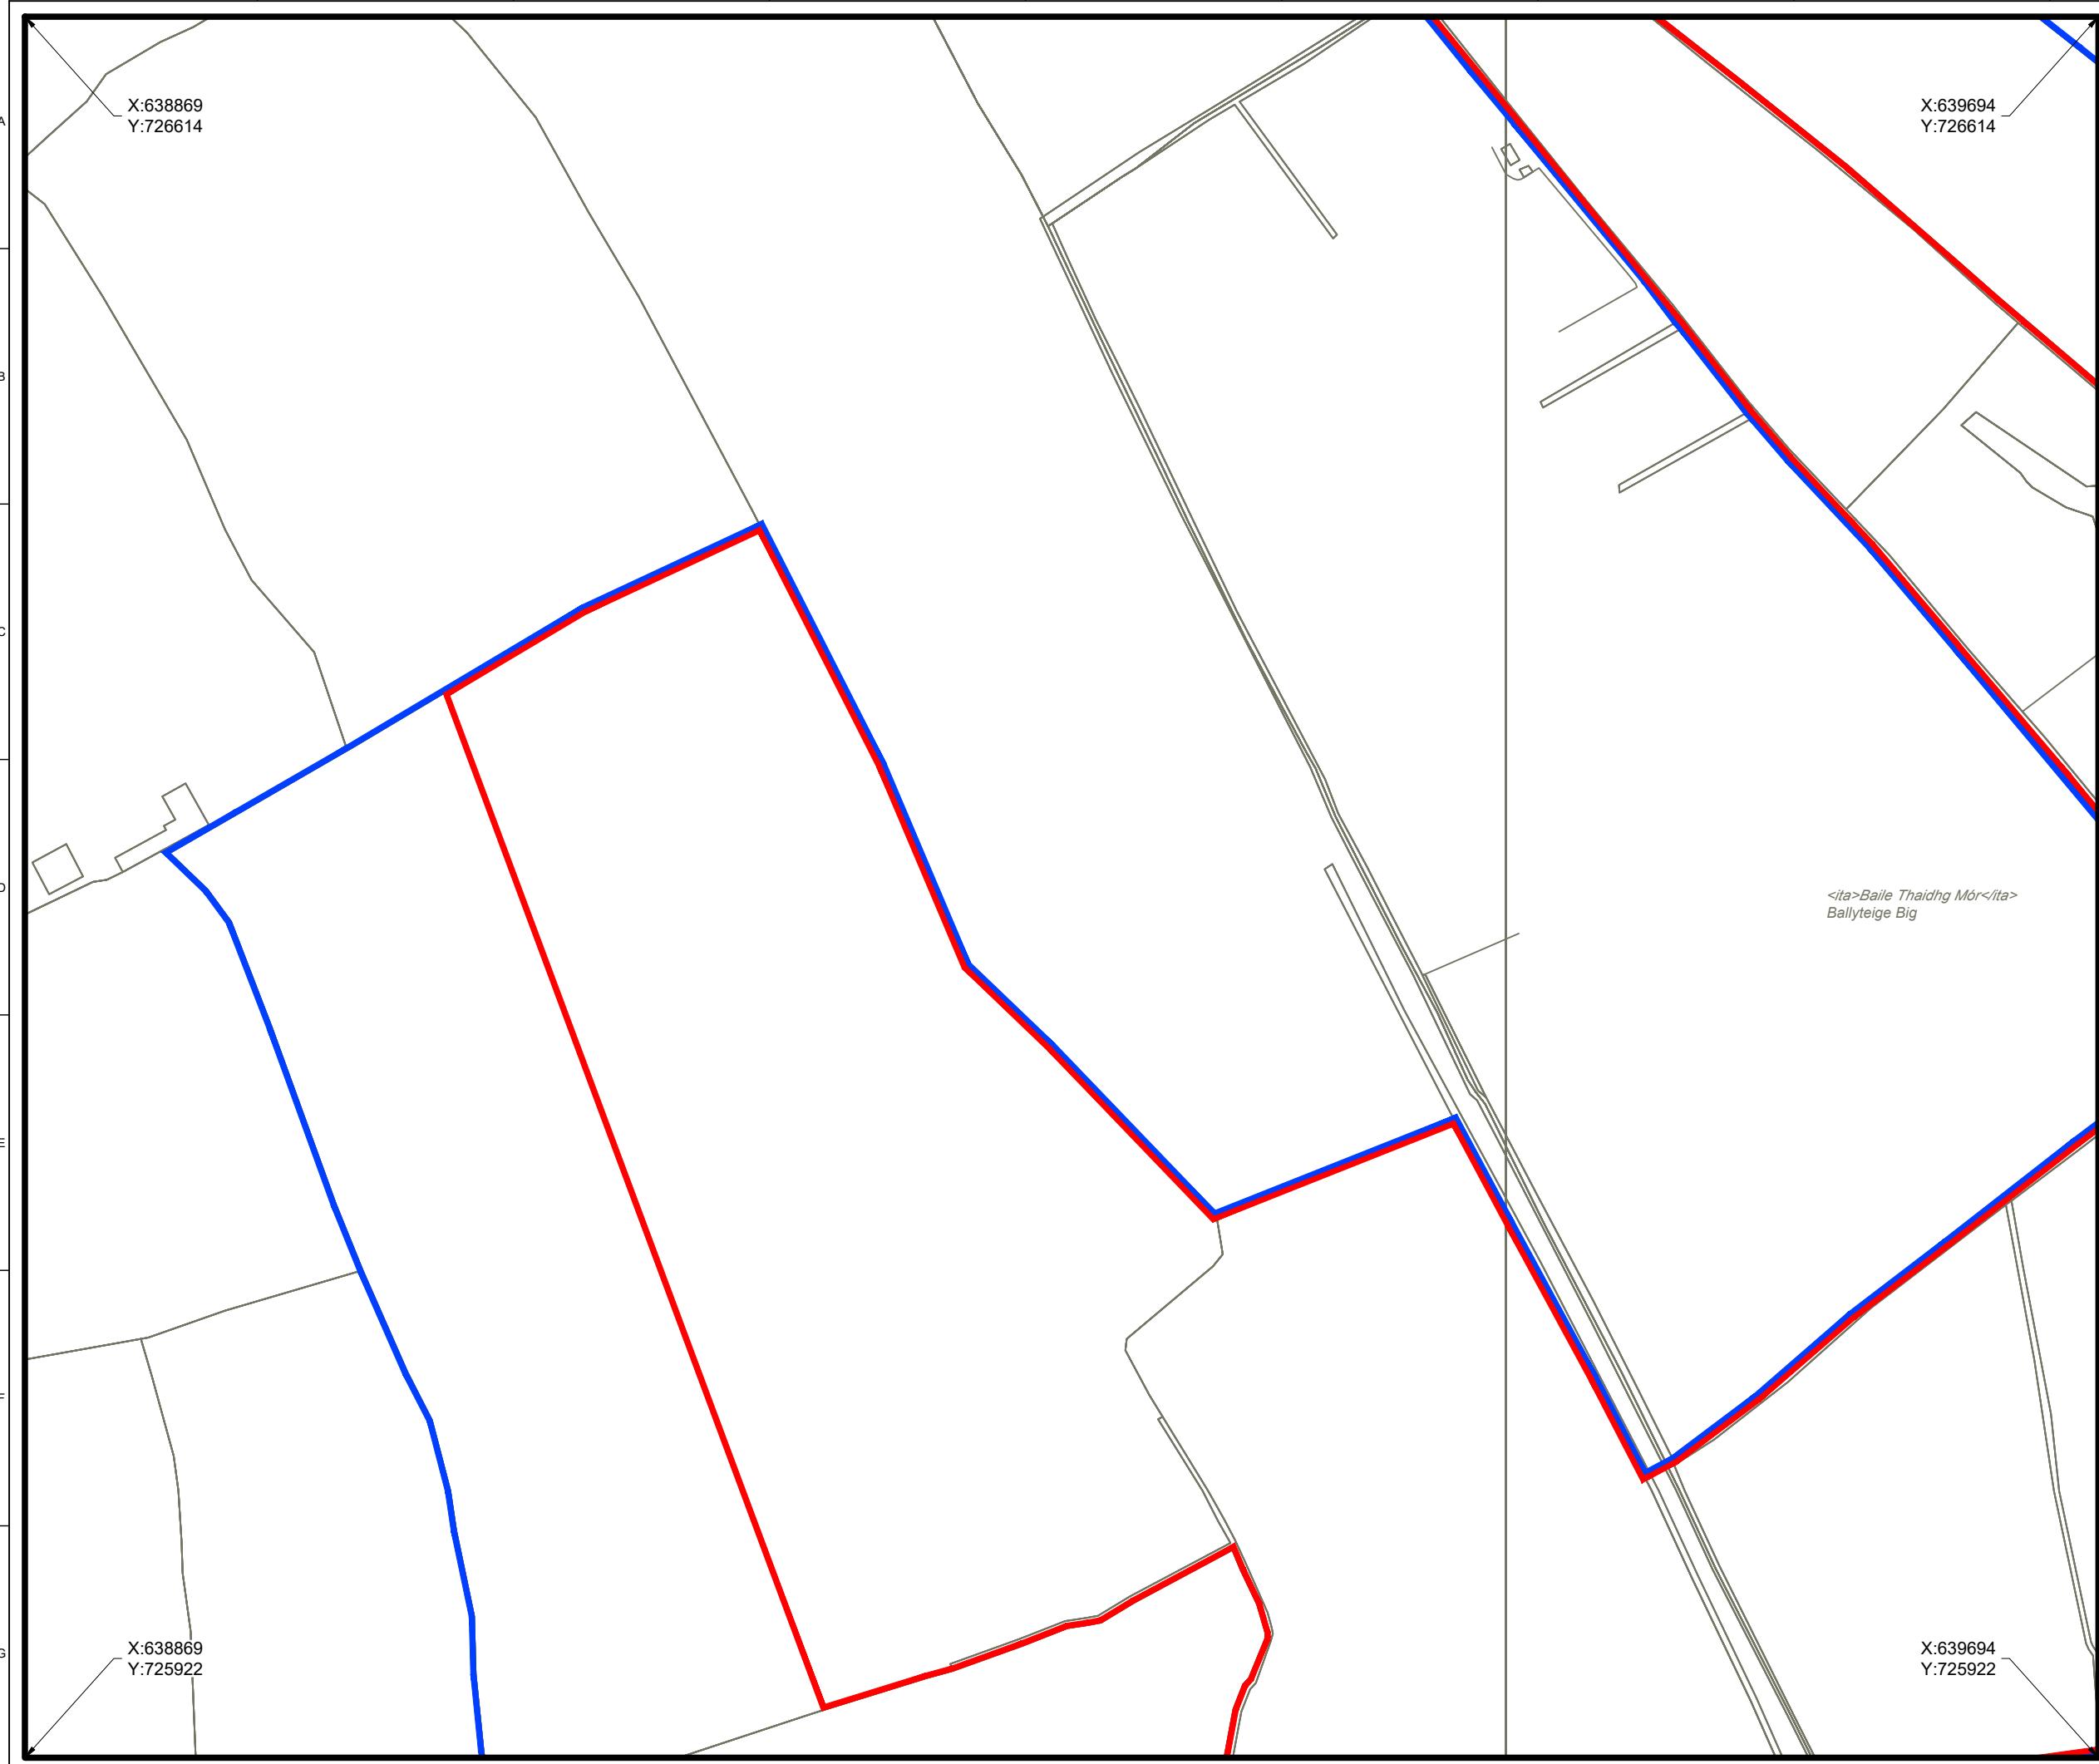

KEY:

- PLANNING APPLICATION BOUNDARY
(OUTSIDE EDGE OF LINE DENOTES BOUNDARY)
- LANDOWNER BOUNDARY
(INSIDE EDGE OF LINE DENOTES BOUNDARY)
- SITE ENTRANCE

Map series:

- 1:5,000: 3372
- 1:2,500: 3372 (A, B, C, D),
3373 (A, C), 3435 (A, B),
3436 (A)

Produced by: Francesco Ghergo

Renewable Energy Systems Ltd
Registered Office: Beaufort Court,
Egg Farm Lane, Kings Langley,
Hertfordshire WD4 8LR

SHEET 5 OF 7



2	CT	EB	RB	2025-12-18	MAP SERIES ADDED
1	FG	JM	RB	2024-11-07	First Issue
ISSUE	DRAWN	CHKD	APPD	DATE	REVISION NOTES
PURPOSE	PERMITTING				
LAYOUT DRAWING	SCALE @ A3 1:2,500				
N/A	T-LAYOUT NO N/A				
COORDINATES	IRENET95 ITM				
PROJECT TITLE	BALLYTEIGE				
DRAWING TITLE	FIGURE 202 AMENDED PLANNING APPLICATION SITE BOUNDARY				
DRAWING NUMBER	04386-RES-LAY-DR-PT-203				
REV	2				

THIS DRAWING IS THE PROPERTY OF RENEWABLE ENERGY SYSTEMS LIMITED AND NO
REPRODUCTION MAY BE MADE IN WHOLE OR IN PART WITHOUT PERMISSION

res

BEAUFORT COURT,
EGG FARM LANE,
KINGS LANGLEY,
HERTS WD4 8LR, UK
TEL +44 (0) 1923 299200
WWW.RES-GROUP.COM

KEY:

- PLANNING APPLICATION BOUNDARY
(OUTSIDE EDGE OF LINE DENOTES BOUNDARY)
- LANDOWNER BOUNDARY
(INSIDE EDGE OF LINE DENOTES BOUNDARY)
- SITE ENTRANCE

Map series:

- 1:5,000: 3372
- 1:2,500: 3372 (A, B, C, D),
3373 (A, C), 3435 (A, B),
3436 (A)

Produced by: Francesco Ghergo

Renewable Energy Systems Ltd
Registered Office: Beaufort Court,
Egg Farm Lane, Kings Langley,
Hertfordshire WD4 8LR

SHEET 6 OF 7




2	CT	EB	RB	2025-12-18	MAP SERIES ADDED
1	FG	JM	RB	2024-11-07	First Issue
ISSUE	DRAWN	CHKD	APPD	DATE	REVISION NOTES
PURPOSE	PERMITTING				
LAYOUT DRAWING	SCALE @ A3 1:2,500				
N/A	T-LAYOUT NO N/A				
COORDINATES	IRENET95 ITM				
PROJECT TITLE	BALLYTEIGE				

DRAWING TITLE	FIGURE 202 AMENDED PLANNING APPLICATION SITE BOUNDARY				
DRAWING NUMBER	04386-RES-LAY-DR-PT-203				REV 2

THIS DRAWING IS THE PROPERTY OF RENEWABLE ENERGY SYSTEMS LIMITED AND NO
REPRODUCTION MAY BE MADE IN WHOLE OR IN PART WITHOUT PERMISSION



BEAUFORT COURT,
EGG FARM LANE,
KINGS LANGLEY,
HERTS WD4 8LR, UK
TEL +44 (0) 1923 299200
WWW.RES-GROUP.COM

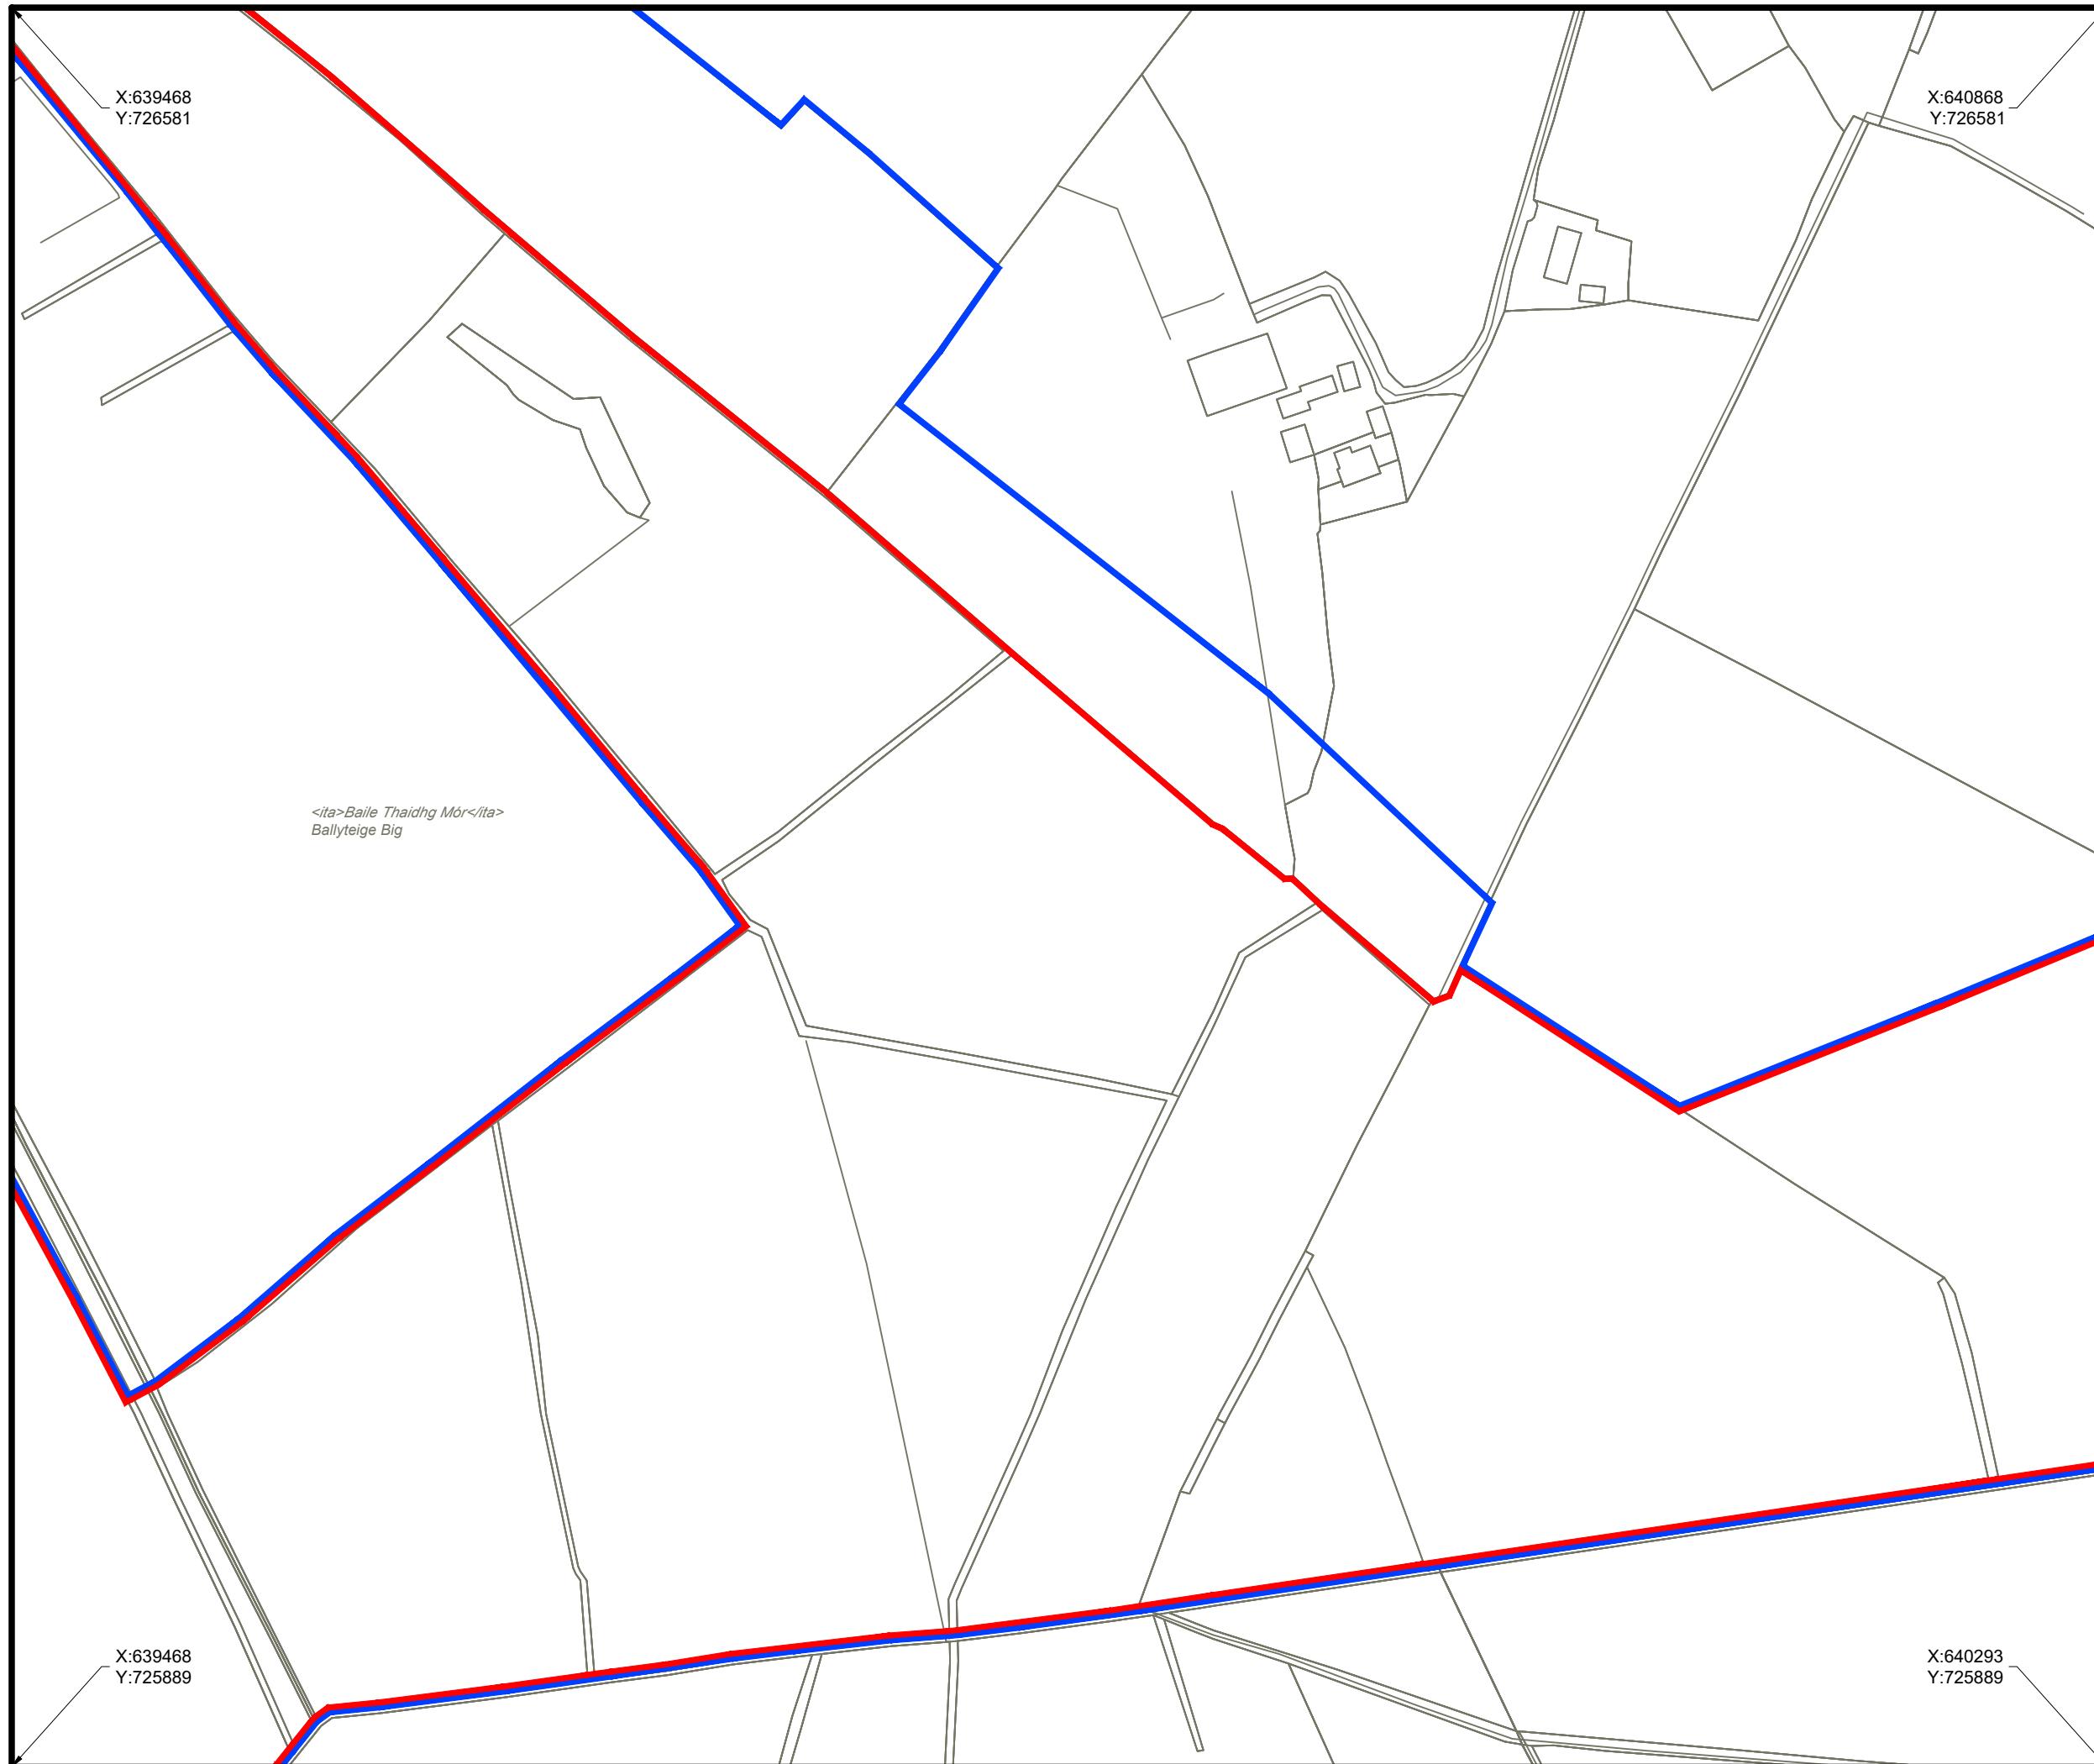

KEY:

- PLANNING APPLICATION BOUNDARY
(OUTSIDE EDGE OF LINE DENOTES BOUNDARY)
- LANDOWNER BOUNDARY
(INSIDE EDGE OF LINE DENOTES BOUNDARY)
- SITE ENTRANCE


Map series:

- 1:5,000: 3372
- 1:2,500: 3372 (A, B, C, D),
3373 (A, C), 3435 (A, B),
3436 (A)

Produced by: Francesco Ghergo

Renewable Energy Systems Ltd
Registered Office: Beaufort Court,
Egg Farm Lane, Kings Langley,
Hertfordshire WD4 8LR

SHEET 6 OF 7

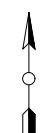

2	CT	EB	RB	2025-12-18	MAP SERIES ADDED
1	FG	JM	RB	2024-11-07	First Issue
ISSUE	DRAWN	CHKD	APPD	DATE	REVISION NOTES
PURPOSE	PERMITTING				
LAYOUT DRAWING	SCALE @ A3 1:2,500				
N/A	T-LAYOUT NO N/A				
COORDINATES	IRENET95 ITM				
PROJECT TITLE	BALLYTEIGE				
DRAWING TITLE	FIGURE 202 AMENDED PLANNING APPLICATION SITE BOUNDARY				
DRAWING NUMBER	04386-RES-LAY-DR-PT-203				
REV	2				

THIS DRAWING IS THE PROPERTY OF RENEWABLE ENERGY SYSTEMS LIMITED AND NO
REPRODUCTION MAY BE MADE IN WHOLE OR IN PART WITHOUT PERMISSION

res

BEAUFORT COURT,
EGG FARM LANE,
KINGS LANGLEY,
HERTS WD4 8LR, UK
TEL +44 (0) 1923 299200
WWW.RES-GROUP.COM