



KEY:


- EXISTING ROAD
- EXISTING TRACK TO BE UPGRADED AND WIDENED
- VISIBILITY SPLAY - 160.0m BY 3.0m  
CLEAR OF ANY PHYSICAL OBJECTS  
RESTRICTING VISIBILITY  
(SAME AS CONSENTED BALLYTEIGE SOLAR  
FARM PLANNING REF: 21/98)

Produced by: Francesco Ghergo

**Renewable Energy Systems Ltd**  
Registered Office: Beaufort Court,  
Egg Farm Lane, Kings Langley,  
Hertfordshire WD4 8LR

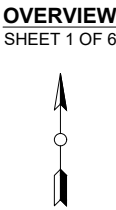

1	FG	JM	RB	10/31/2025	First Issue
ISSUE	DRAWN	CHKD	APPD	DATE	REVISION NOTES
PURPOSE					SCALE @ A3
PERMITTING					1:1,000
LAYOUT DRAWING					T-LAYOUT NO
N/A					N/A
COORDINATES					
IRENET95/ITM (EPSG:2157)					
PROJECT TITLE					
COLEHILL 110KV SUBSTATION					
DRAWING TITLE					
FIGURE 115 SITE ENTRANCE VISIBILITY SPLAY WOOD OF O					
DRAWING NUMBER					REV
04386-RES-ACC-DR-PT-107					1
THIS DRAWING IS THE PROPERTY OF RENEWABLE ENERGY SYSTEMS LIMITED AND NO REPRODUCTION MAY BE MADE IN WHOLE OR IN PART WITHOUT PERMISSION					
					
BEAUFORT COURT, EGG FARM LANE, KINGS LANGLEY, HERTS WD4 8LR. UK TEL +44 (0) 1923 299200 WWW.RES-GROUP.COM					

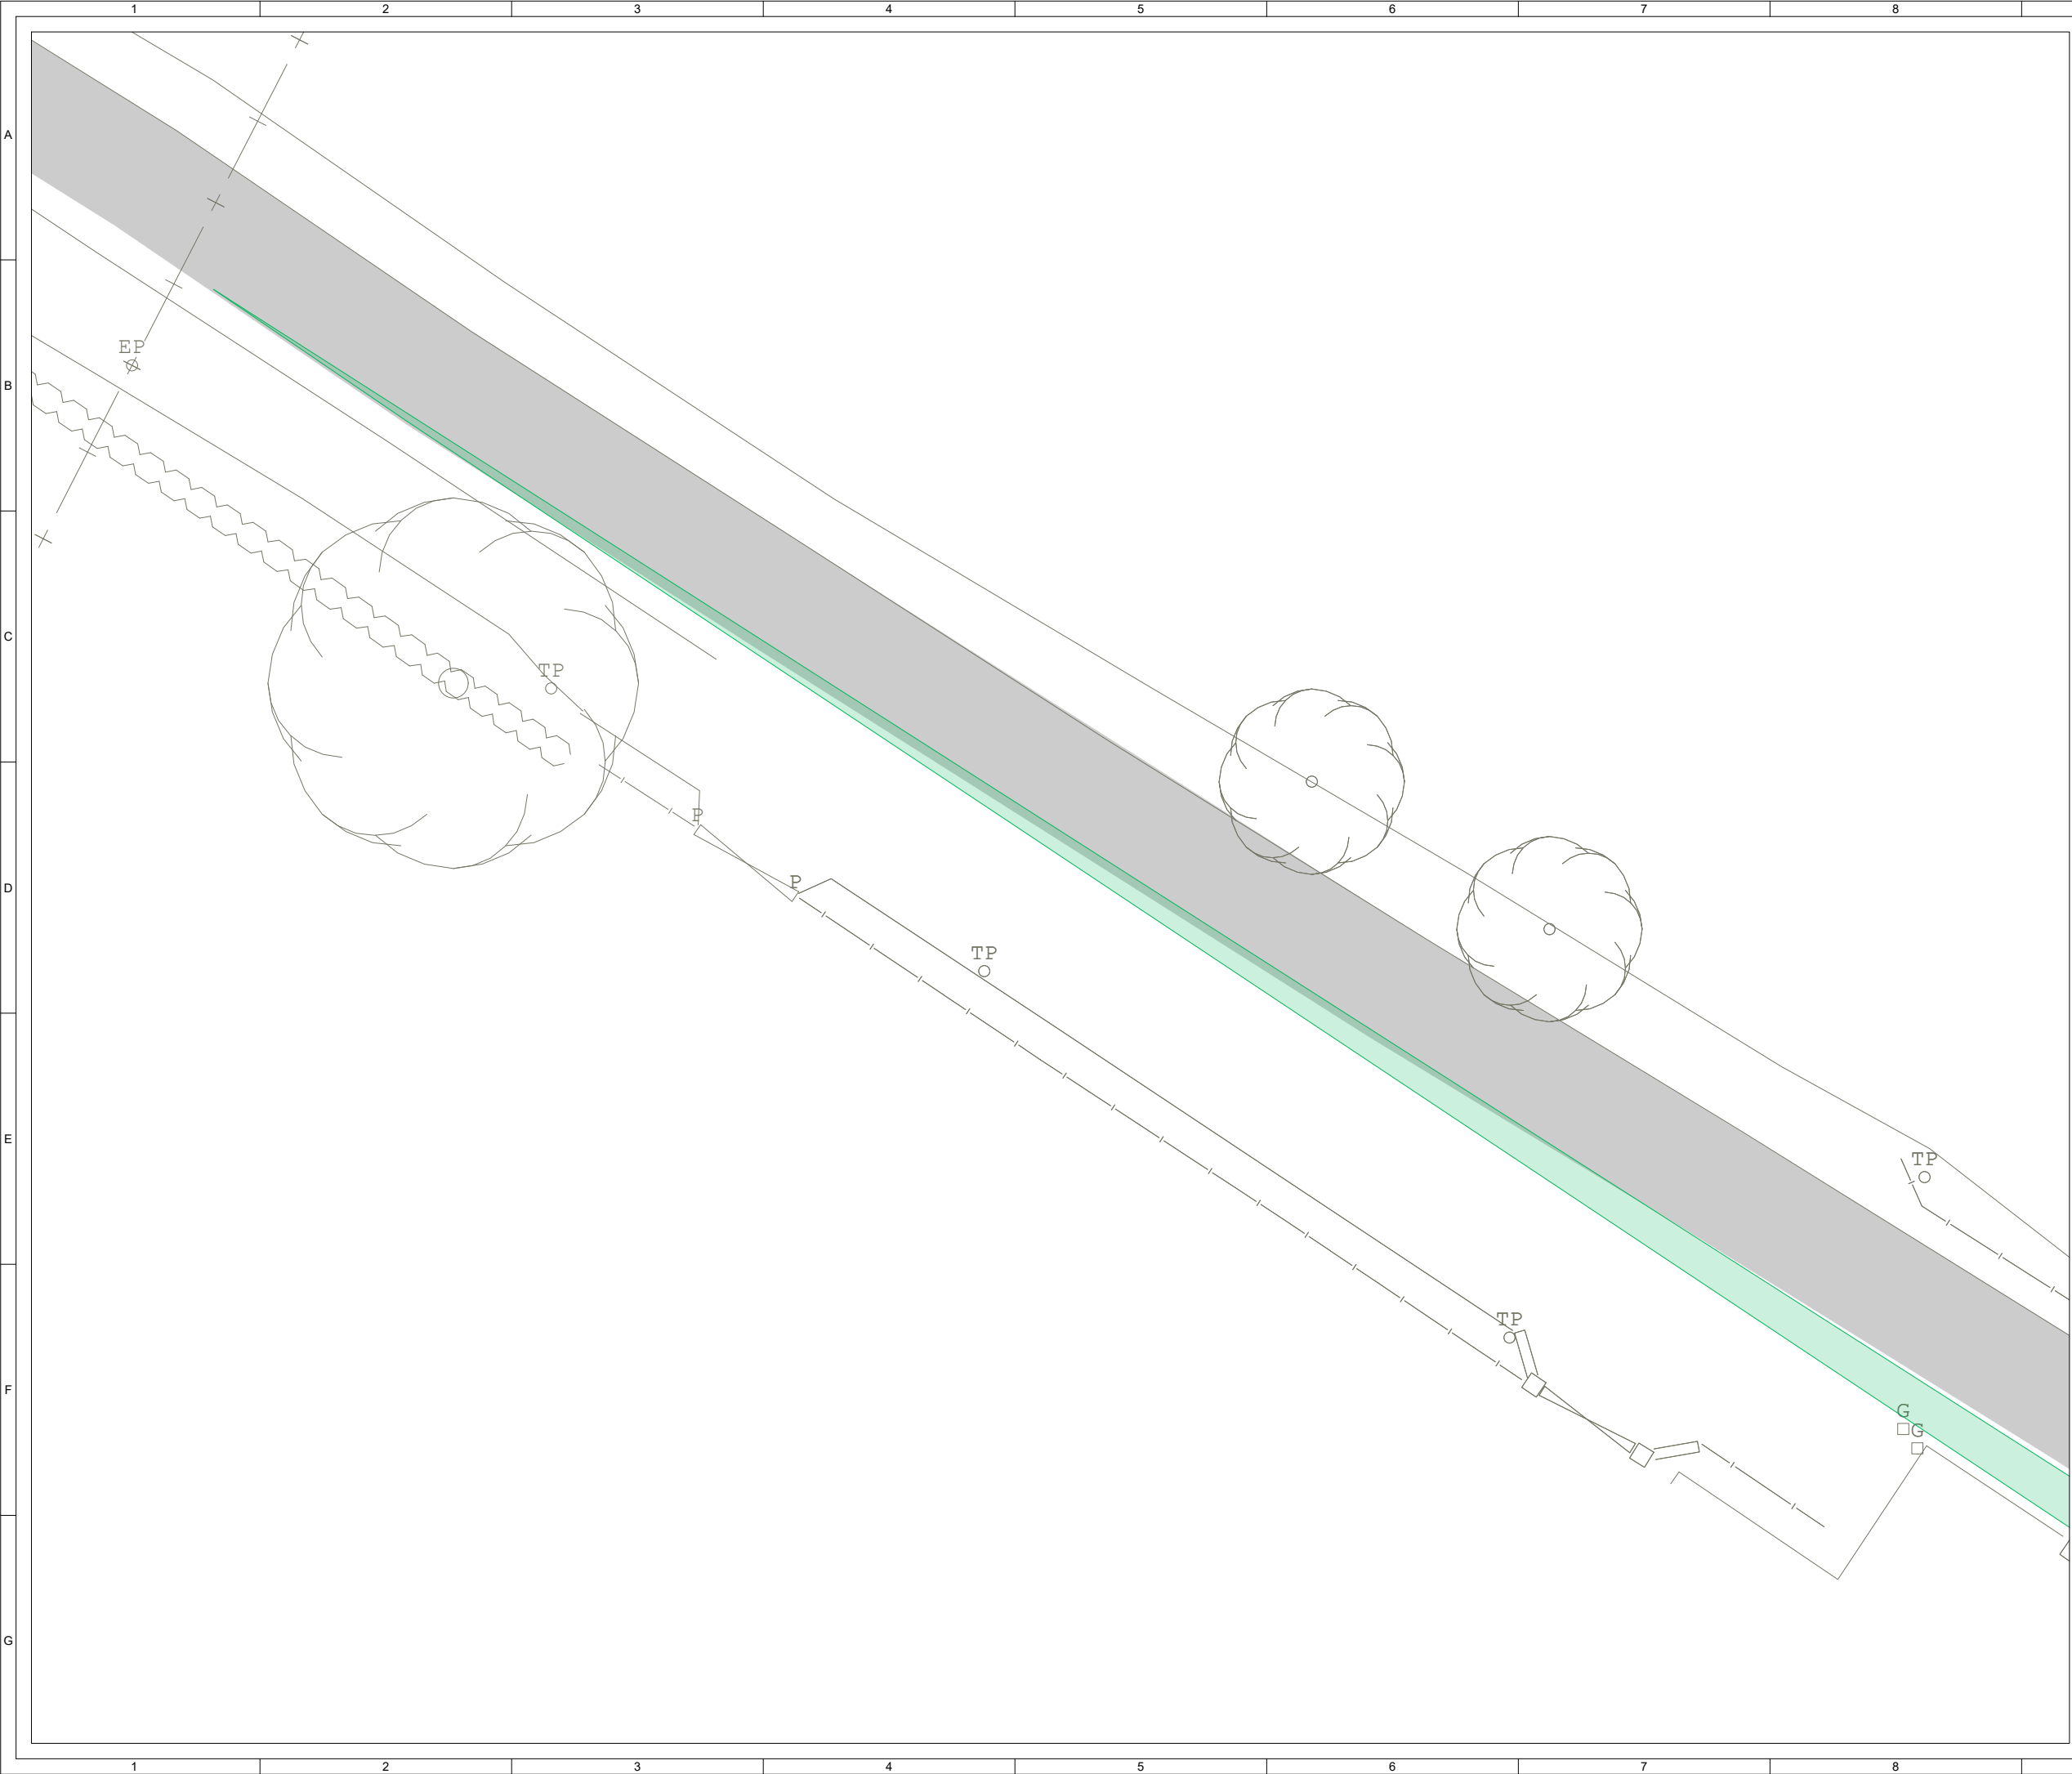


- KEY:
- EXISTING ROAD
  - EXISTING TRACK TO BE UPGRADED AND WIDENED
  - VISIBILITY SPLAY - 160.0m BY 3.0m  
CLEAR OF ANY PHYSICAL OBJECTS  
RESTRICTING VISIBILITY  
(SAME AS CONSENTED BALLYTEIGE SOLAR FARM PLANNING REF: 21/98)

Produced by: Francesco Ghergo

**Renewable Energy Systems Ltd**  
Registered Office: Beaufort Court,  
Egg Farm Lane, Kings Langley,  
Hertfordshire WD4 8LR


SHEET 2 OF 6

 

1	FG	JM	RB	10/31/2025	First Issue
ISSUE	DRAWN	CHKD	APPD	DATE	REVISION NOTES
PURPOSE					SCALE @ A3
PERMITTING					1:200
LAYOUT DRAWING					T-LAYOUT NO
N/A					N/A
COORDINATES					
IRENET95/ITM (EPSG:2157)					
PROJECT TITLE					
COLEHILL 110KV SUBSTATION					
DRAWING TITLE					
FIGURE 115 SITE ENTRANCE VISIBILITY SPLAY WOOD OF O					
DRAWING NUMBER					REV
04386-RES-ACC-DR-PT-107					1
THIS DRAWING IS THE PROPERTY OF RENEWABLE ENERGY SYSTEMS LIMITED AND NO REPRODUCTION MAY BE MADE IN WHOLE OR IN PART WITHOUT PERMISSION					



BEAUFORT COURT,  
EGG FARM LANE,  
KINGS LANGLEY,  
HERTS WD4 8LR. UK  
TEL +44 (0) 1923 299200  
WWW.RES-GROUP.COM

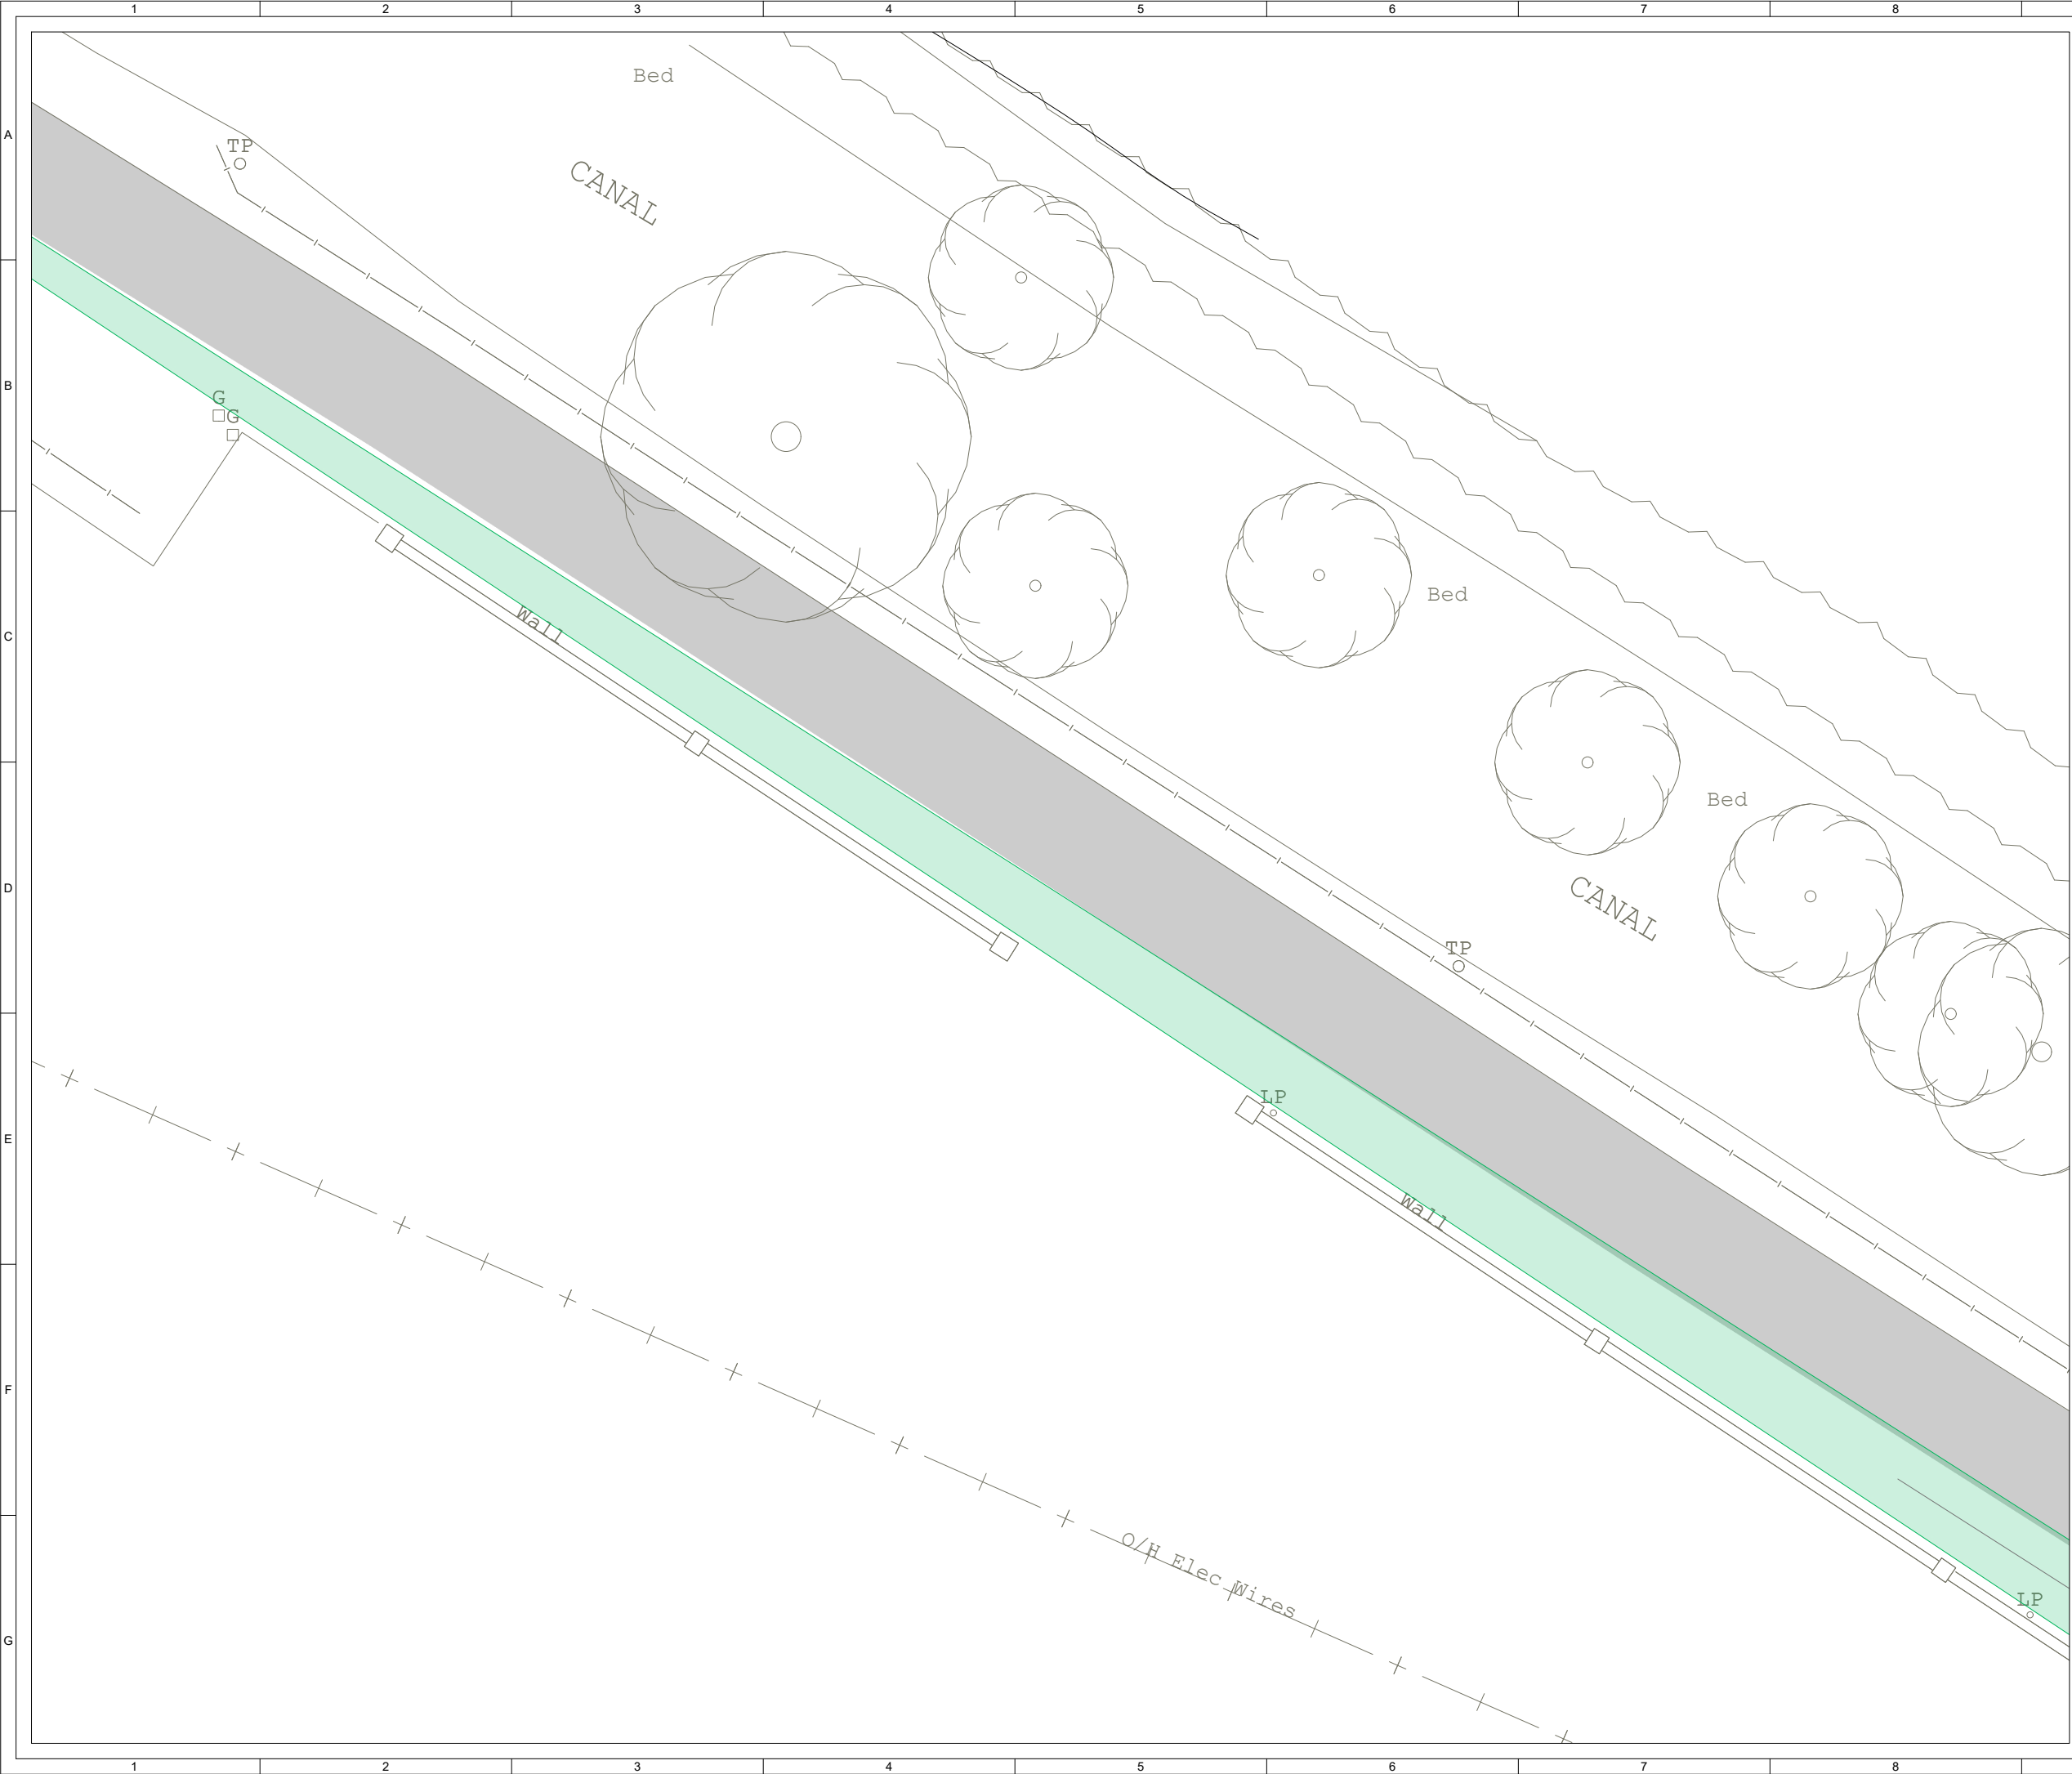

**KEY:**

- EXISTING ROAD
- EXISTING TRACK TO BE UPGRADED AND WIDENED
- VISIBILITY SPLAY - 160.0m BY 3.0m  
CLEAR OF ANY PHYSICAL OBJECTS  
RESTRICTING VISIBILITY  
(SAME AS CONSENTED BALLYTEIGE SOLAR FARM PLANNING REF: 21/98)

**Produced by:** Francesco Ghergo

**Renewable Energy Systems Ltd**  
Registered Office: Beaufort Court,  
Egg Farm Lane, Kings Langley,  
Hertfordshire WD4 8LR



SHEET 3 OF 6



1	FG	JM	RB	10/31/2025	First Issue
ISSUE	DRAWN	CHKD	APPD	DATE	REVISION NOTES
PURPOSE					SCALE @ A3
PERMITTING					1:200
LAYOUT DRAWING					T-LAYOUT NO
N/A					N/A
COORDINATES					
IRENET95/ITM (EPSG:2157)					
PROJECT TITLE					
COLEHILL 110KV SUBSTATION					
DRAWING TITLE					
FIGURE 115 SITE ENTRANCE VISIBILITY SPLAY WOOD OF O					
DRAWING NUMBER					REV
04386-RES-ACC-DR-PT-107					1
THIS DRAWING IS THE PROPERTY OF RENEWABLE ENERGY SYSTEMS LIMITED AND NO REPRODUCTION MAY BE MADE IN WHOLE OR IN PART WITHOUT PERMISSION					



BEAUFORT COURT,  
EGG FARM LANE,  
KINGS LANGLEY,  
HERTS WD4 8LR. UK  
TEL +44 (0) 1923 299200  
WWW.RES-GROUP.COM

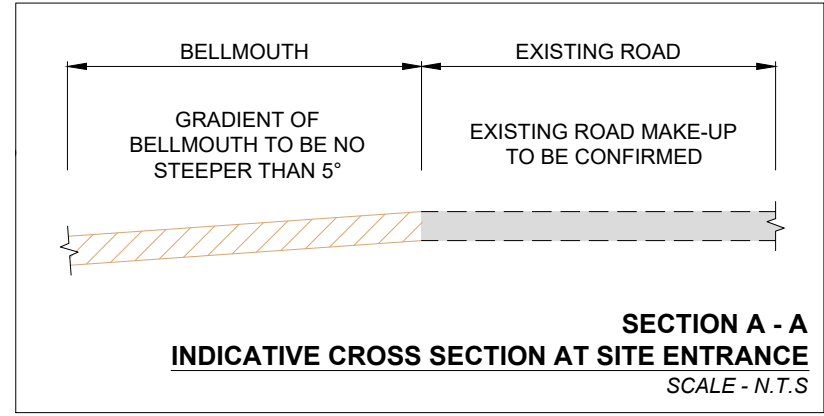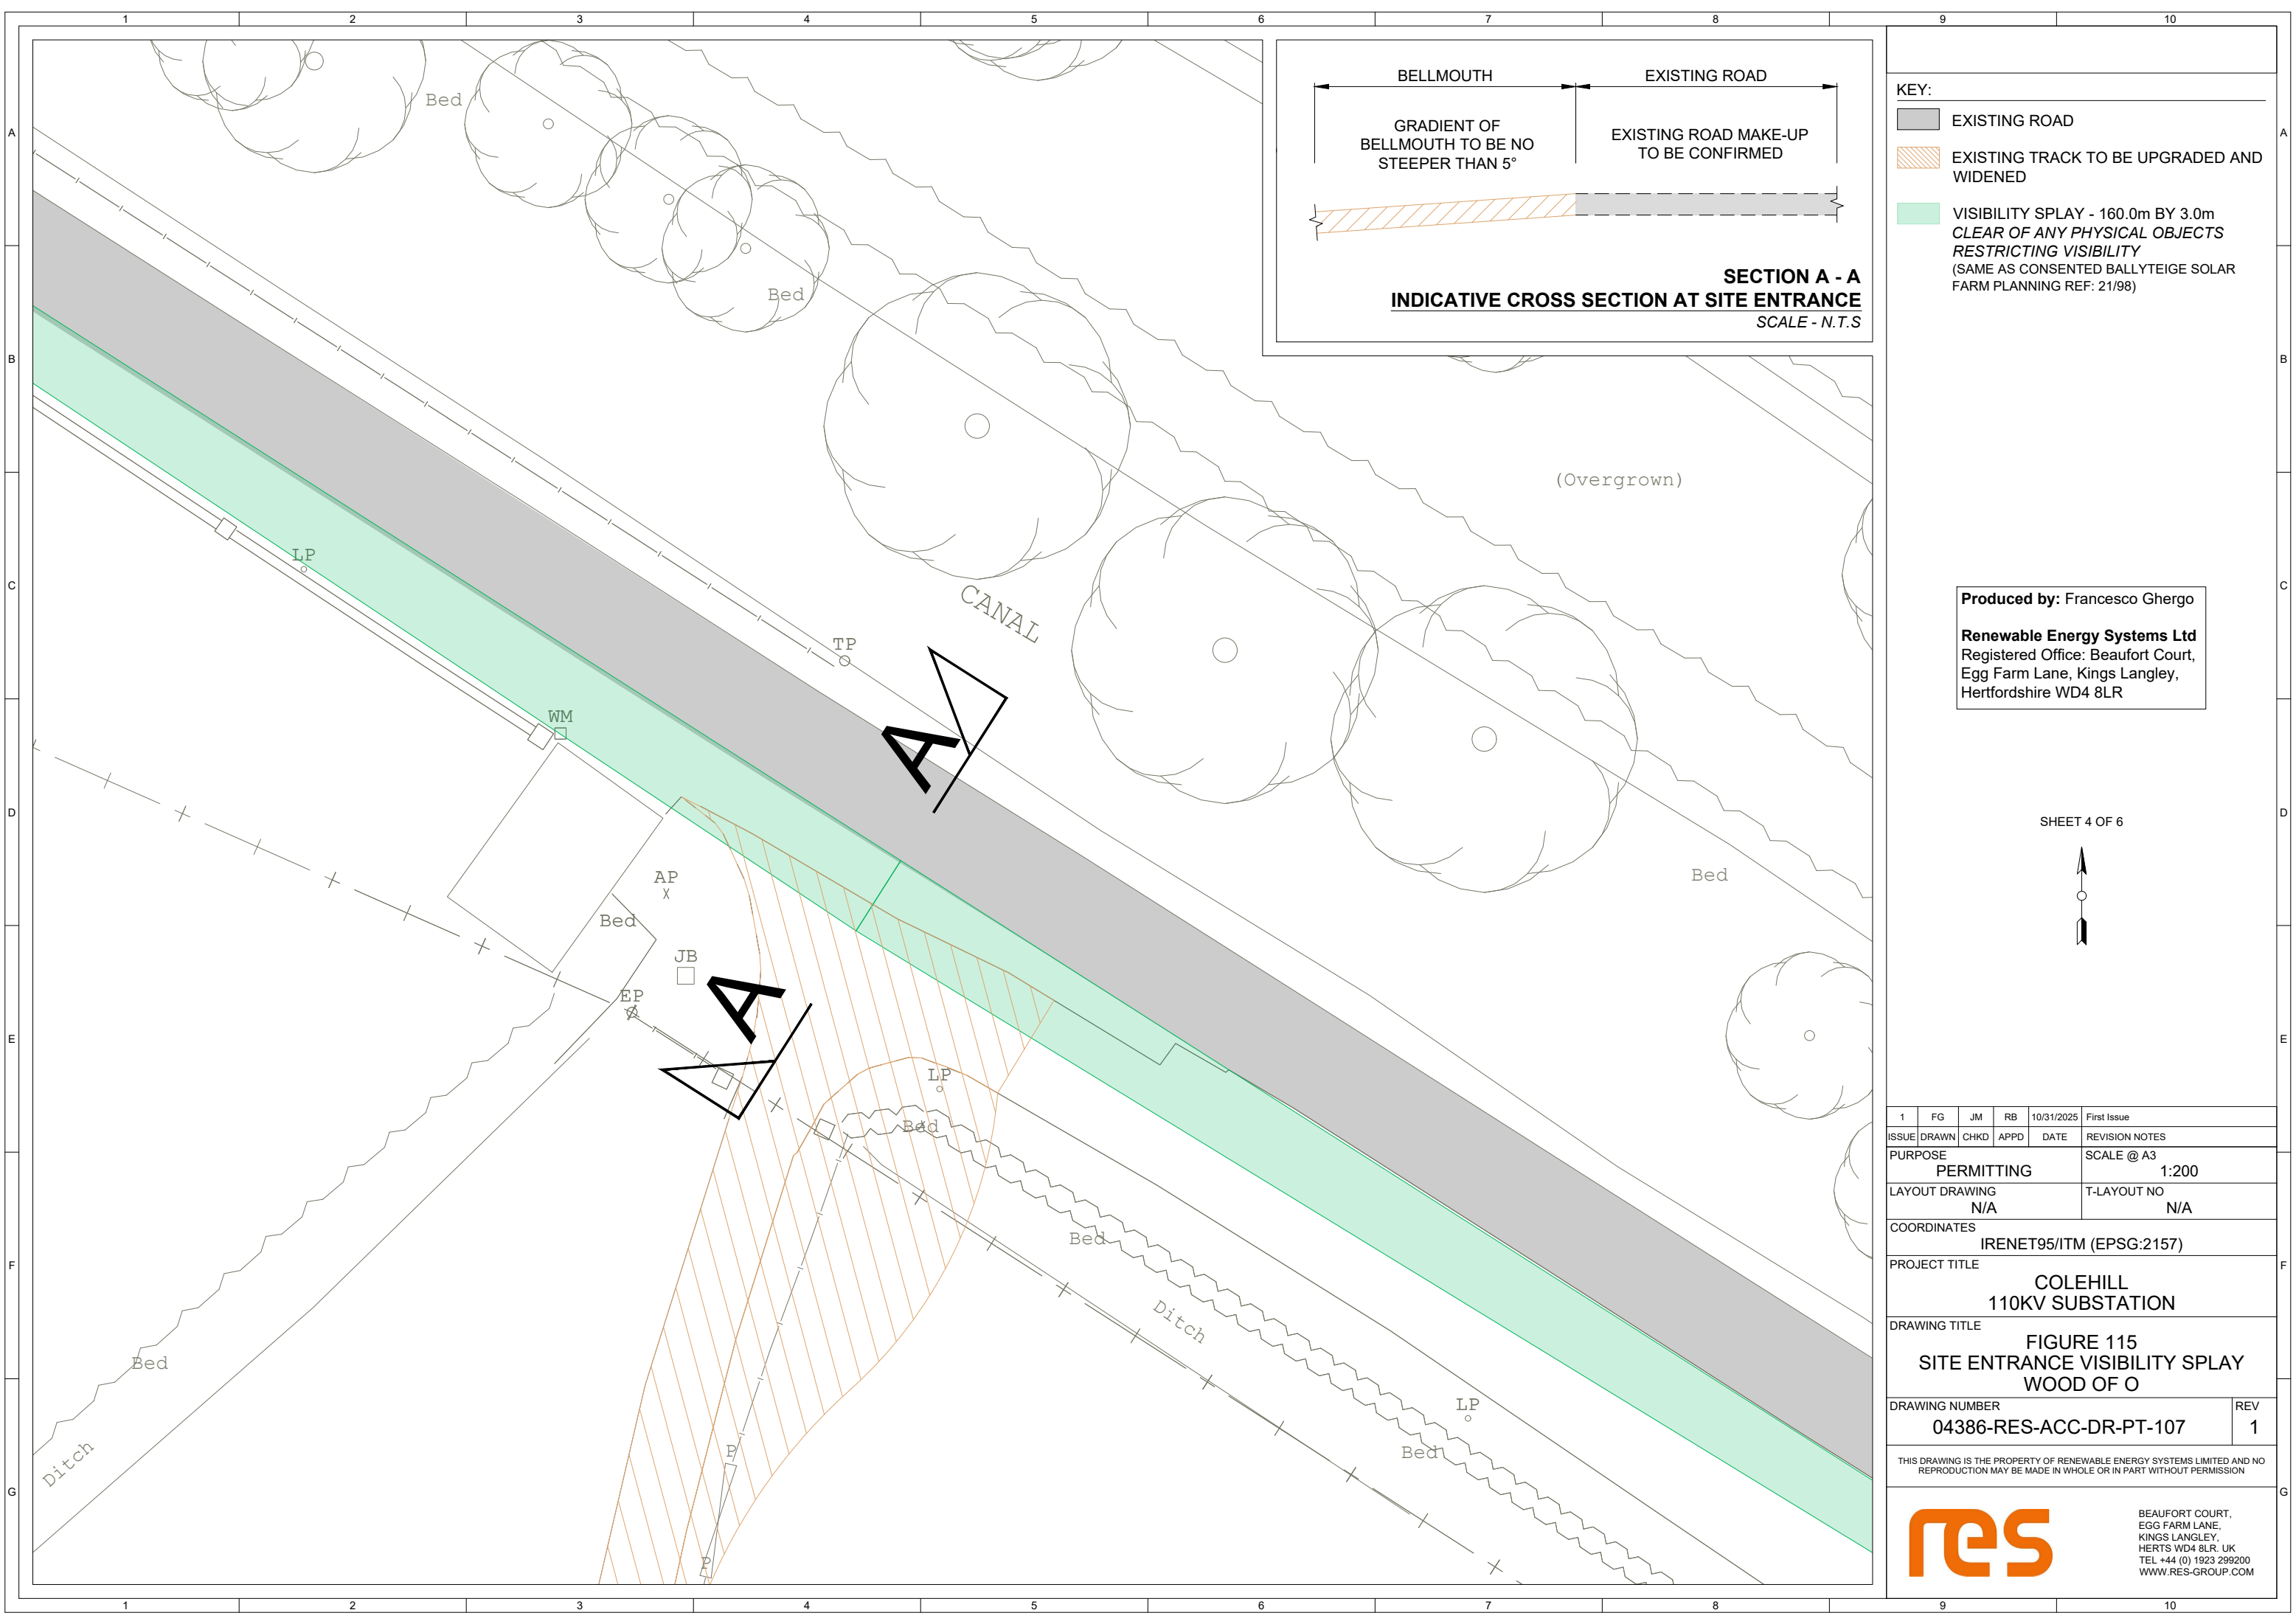

- KEY:
- EXISTING ROAD
  - EXISTING TRACK TO BE UPGRADED AND WIDENED
  - VISIBILITY SPLAY - 160.0m BY 3.0m  
CLEAR OF ANY PHYSICAL OBJECTS  
RESTRICTING VISIBILITY  
(SAME AS CONSENTED BALLYTEIGE SOLAR FARM PLANNING REF: 21/98)

**Produced by:** Francesco Ghergo


**Renewable Energy Systems Ltd**  
Registered Office: Beaufort Court,  
Egg Farm Lane, Kings Langley,  
Hertfordshire WD4 8LR

SHEET 4 OF 6



1	FG	JM	RB	10/31/2025	First Issue
ISSUE	DRAWN	CHKD	APPD	DATE	REVISION NOTES
PURPOSE					SCALE @ A3
PERMITTING					1:200
LAYOUT DRAWING					T-LAYOUT NO
N/A					N/A
COORDINATES					
IRENET95/ITM (EPSG:2157)					
PROJECT TITLE					
COLEHILL 110KV SUBSTATION					
DRAWING TITLE					
FIGURE 115 SITE ENTRANCE VISIBILITY SPLAY WOOD OF O					
DRAWING NUMBER					REV
04386-RES-ACC-DR-PT-107					1
THIS DRAWING IS THE PROPERTY OF RENEWABLE ENERGY SYSTEMS LIMITED AND NO REPRODUCTION MAY BE MADE IN WHOLE OR IN PART WITHOUT PERMISSION					
res					BEAUFORT COURT, EGG FARM LANE, KINGS LANGLEY, HERTS WD4 8LR. UK TEL +44 (0) 1923 299200 WWW.RES-GROUP.COM



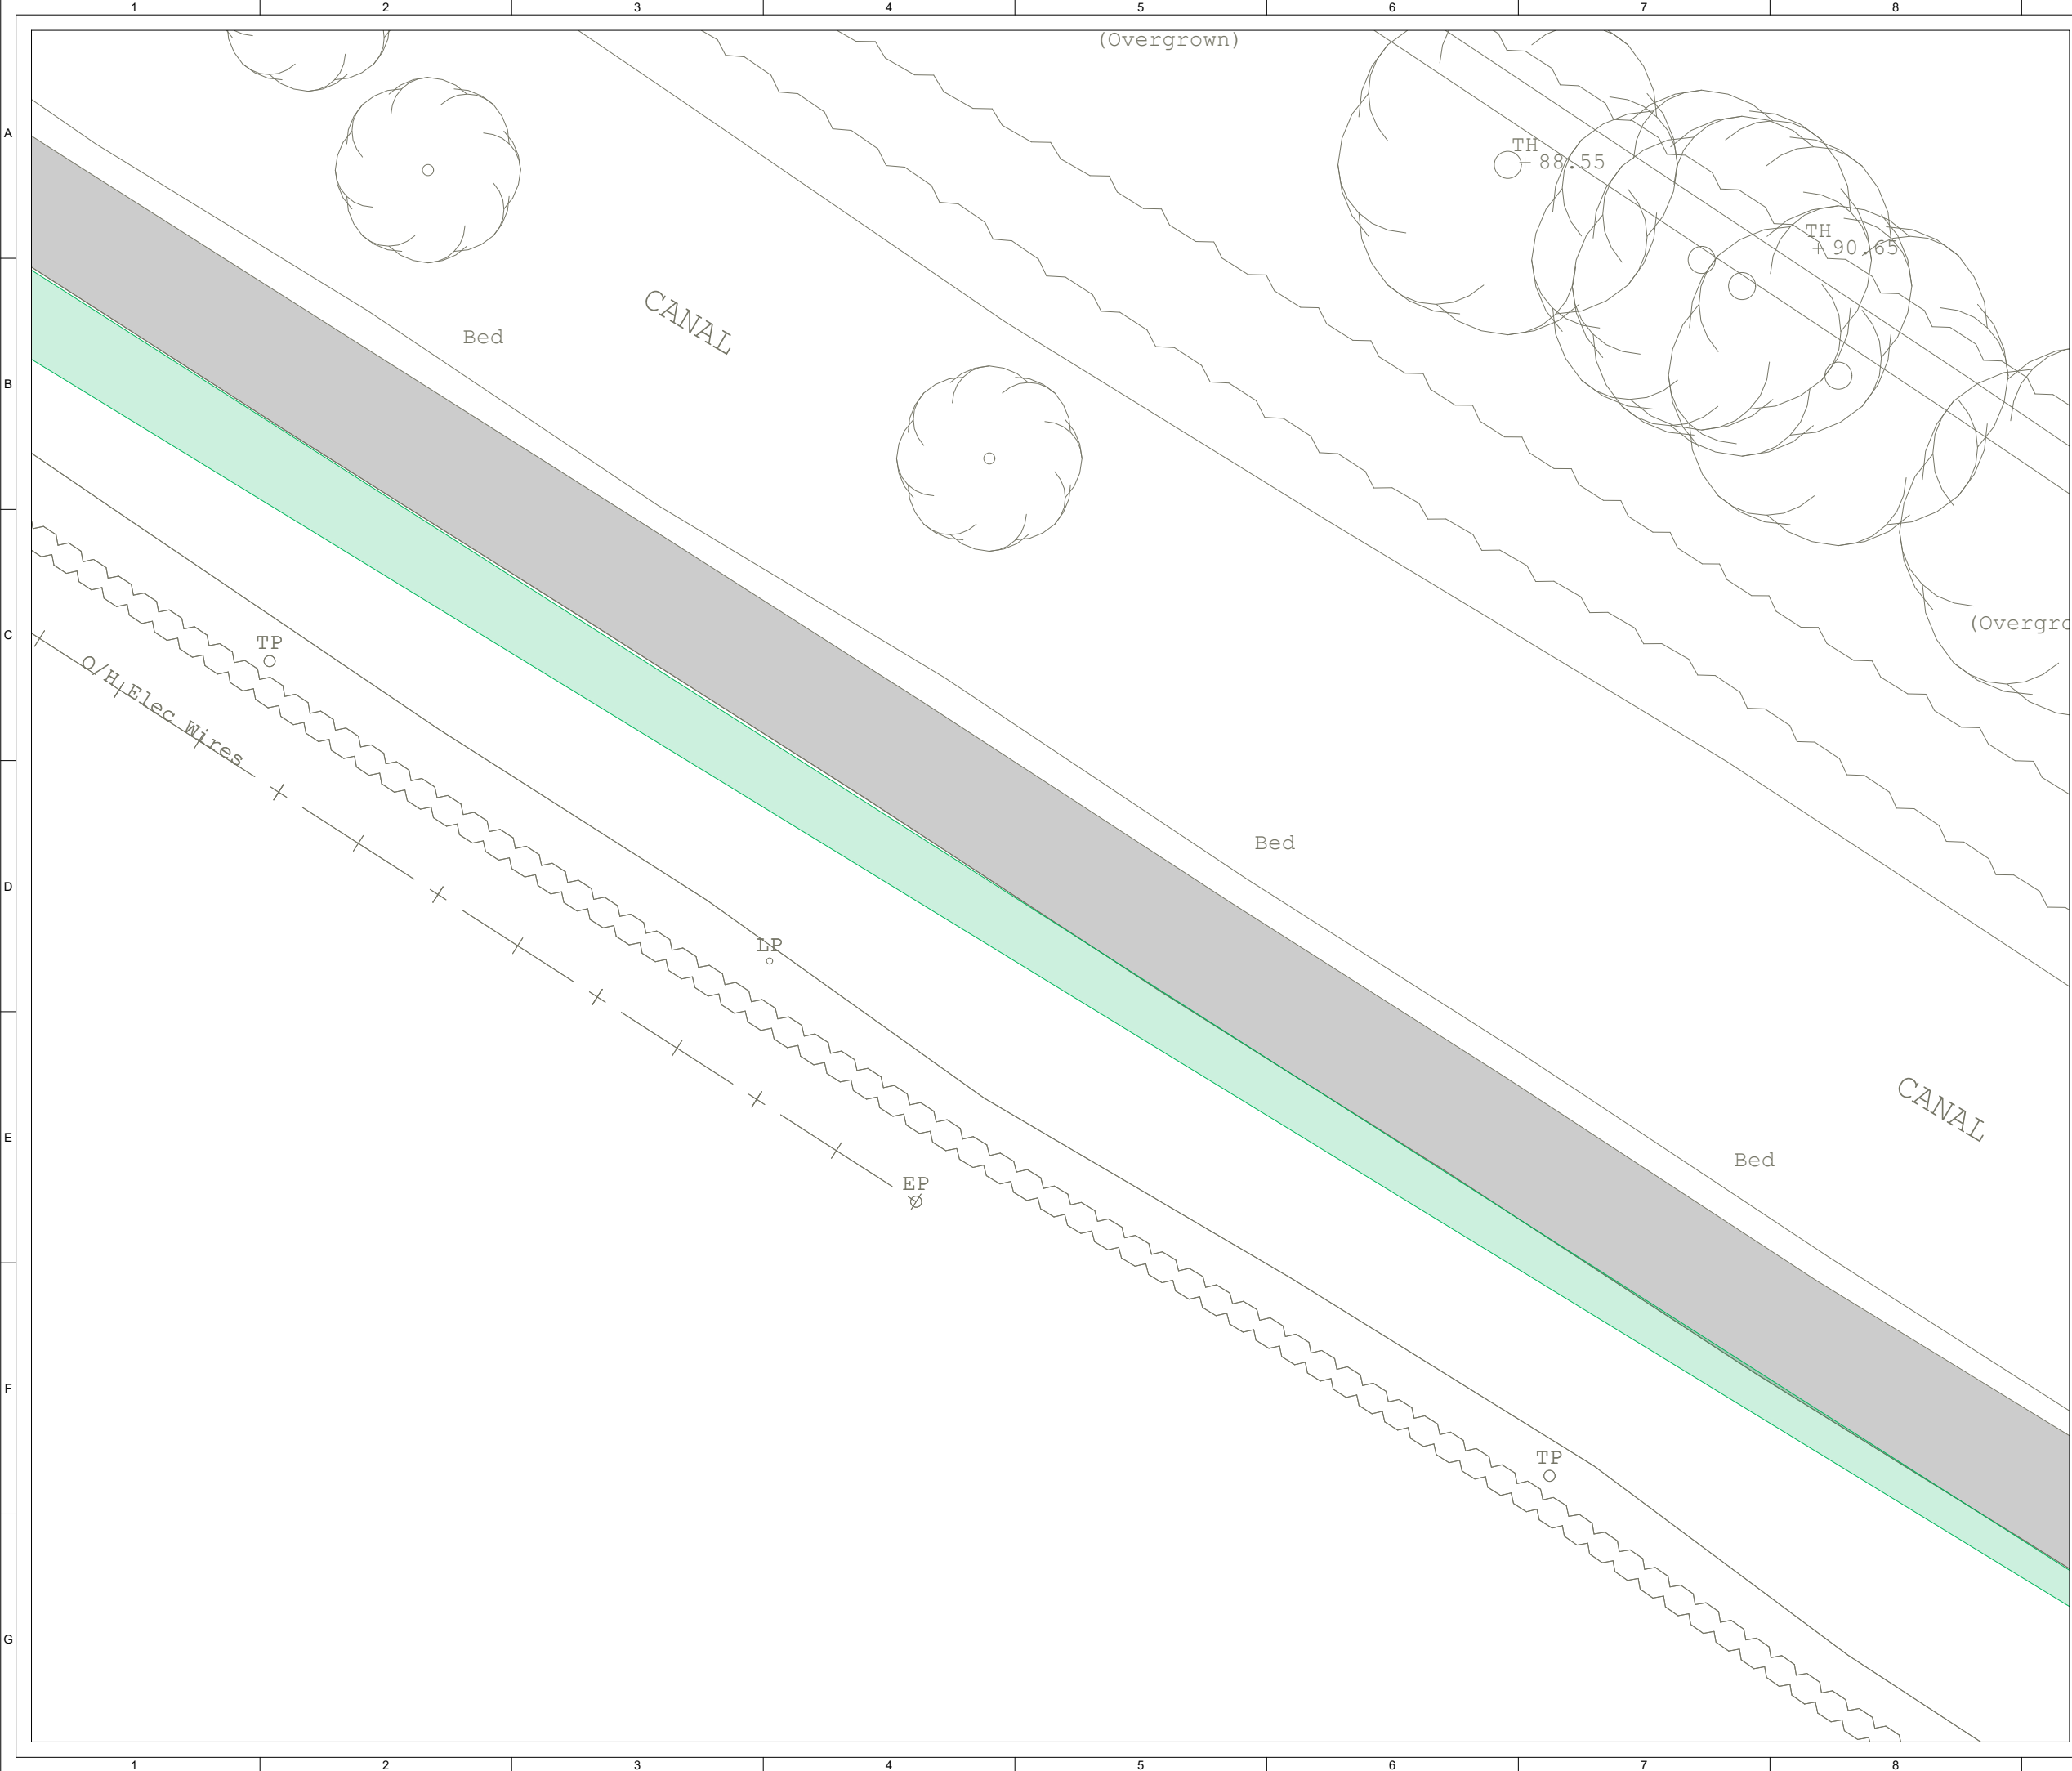

**KEY:**

- EXISTING ROAD
- EXISTING TRACK TO BE UPGRADED AND WIDENED
- VISIBILITY SPLAY - 160.0m BY 3.0m  
CLEAR OF ANY PHYSICAL OBJECTS  
RESTRICTING VISIBILITY  
(SAME AS CONSENTED BALLYTEIGE SOLAR  
FARM PLANNING REF: 21/98)

**Produced by:** Francesco Ghergo

**Renewable Energy Systems Ltd**  
Registered Office: Beaufort Court,  
Egg Farm Lane, Kings Langley,  
Hertfordshire WD4 8LR


SHEET 5 OF 6



1	FG	JM	RB	10/31/2025	First Issue
ISSUE	DRAWN	CHKD	APPD	DATE	REVISION NOTES
PURPOSE					SCALE @ A3
PERMITTING					1:200
LAYOUT DRAWING					T-LAYOUT NO
N/A					N/A
COORDINATES					
IRENET95/ITM (EPSG:2157)					
PROJECT TITLE					
COLEHILL 110KV SUBSTATION					
DRAWING TITLE					
FIGURE 115 SITE ENTRANCE VISIBILITY SPLAY WOOD OF O					
DRAWING NUMBER					REV
04386-RES-ACC-DR-PT-107					1
THIS DRAWING IS THE PROPERTY OF RENEWABLE ENERGY SYSTEMS LIMITED AND NO REPRODUCTION MAY BE MADE IN WHOLE OR IN PART WITHOUT PERMISSION					



BEAUFORT COURT,  
EGG FARM LANE,  
KINGS LANGLEY,  
HERTS WD4 8LR. UK  
TEL +44 (0) 1923 299200  
WWW.RES-GROUP.COM

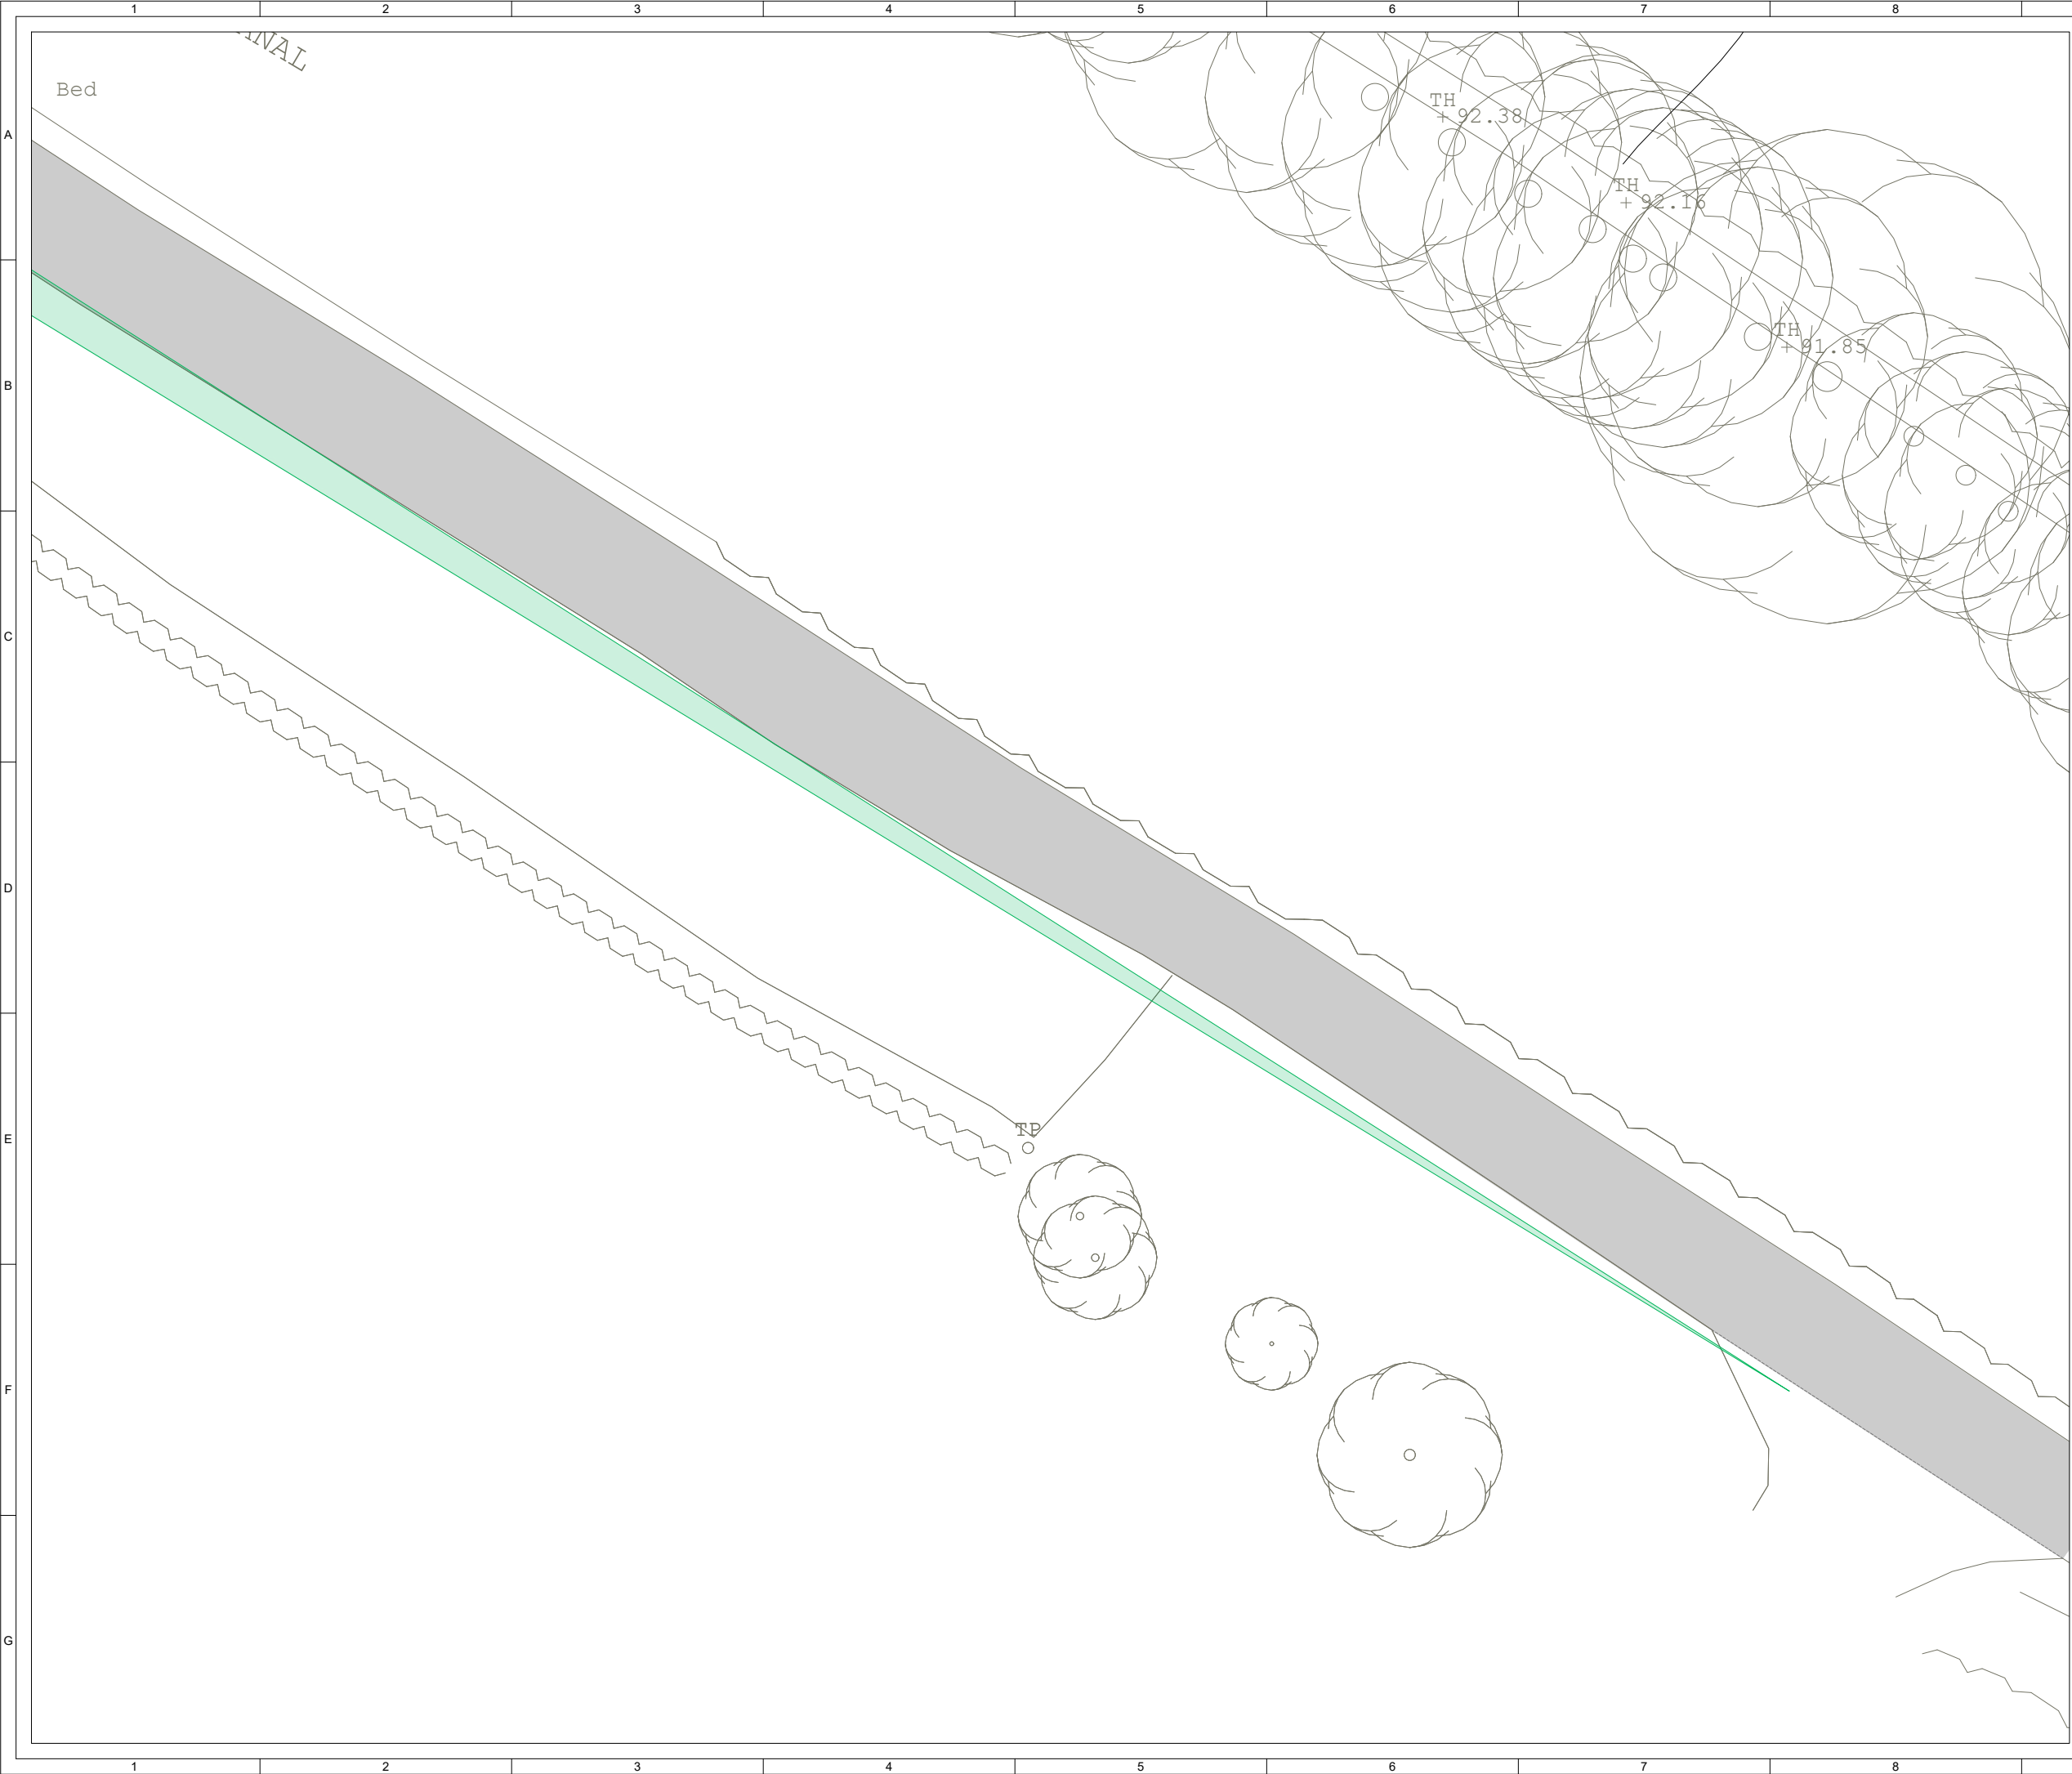

**KEY:**

- EXISTING ROAD
- EXISTING TRACK TO BE UPGRADED AND WIDENED
- VISIBILITY SPLAY - 160.0m BY 3.0m  
CLEAR OF ANY PHYSICAL OBJECTS  
RESTRICTING VISIBILITY  
(SAME AS CONSENTED BALLYTEIGE SOLAR  
FARM PLANNING REF: 21/98)

**Produced by:** Francesco Ghergo

**Renewable Energy Systems Ltd**  
Registered Office: Beaufort Court,  
Egg Farm Lane, Kings Langley,  
Hertfordshire WD4 8LR

SHEET 6 OF 6



1	FG	JM	RB	10/31/2025	First Issue
ISSUE	DRAWN	CHKD	APPD	DATE	REVISION NOTES
PURPOSE					SCALE @ A3
PERMITTING					1:200
LAYOUT DRAWING					T-LAYOUT NO
N/A					N/A
COORDINATES					
IRENET95/ITM (EPSG:2157)					
PROJECT TITLE					
COLEHILL 110KV SUBSTATION					
DRAWING TITLE					
FIGURE 115 SITE ENTRANCE VISIBILITY SPLAY WOOD OF O					
DRAWING NUMBER					REV
04386-RES-ACC-DR-PT-107					1
THIS DRAWING IS THE PROPERTY OF RENEWABLE ENERGY SYSTEMS LIMITED AND NO REPRODUCTION MAY BE MADE IN WHOLE OR IN PART WITHOUT PERMISSION					
res					
BEAUFORT COURT, EGG FARM LANE, KINGS LANGLEY, HERTS WD4 8LR. UK TEL +44 (0) 1923 299200 WWW.RES-GROUP.COM					