
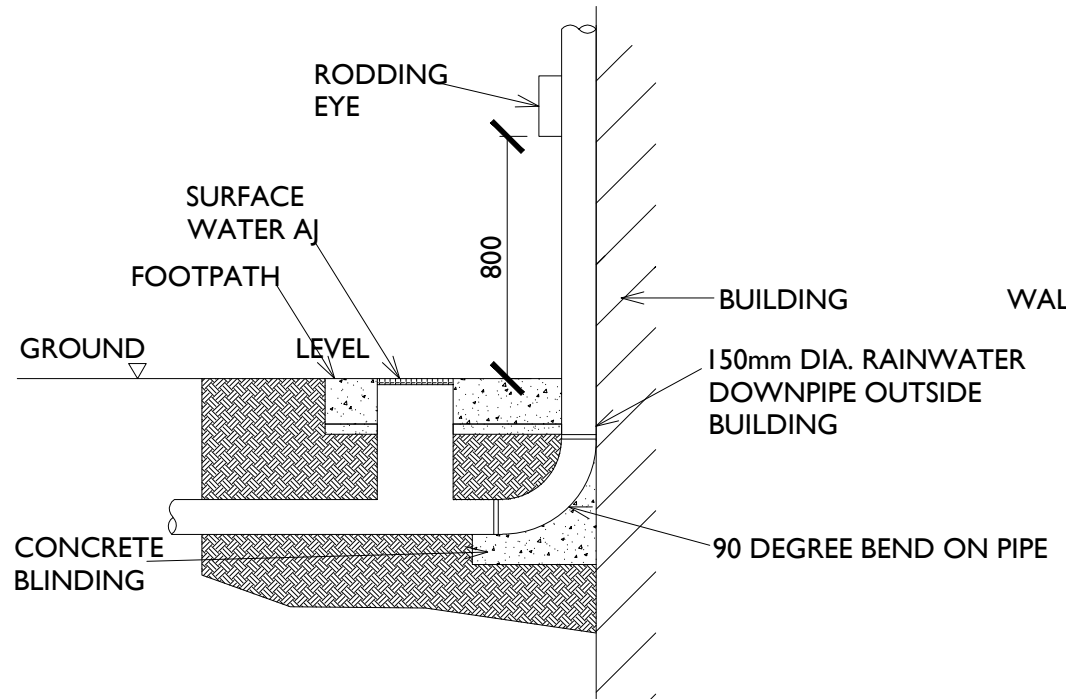


ISO A2 420mm x 594mm


Project Management Initials: Designer: JC Checked: LR Approved: DB

Manhole

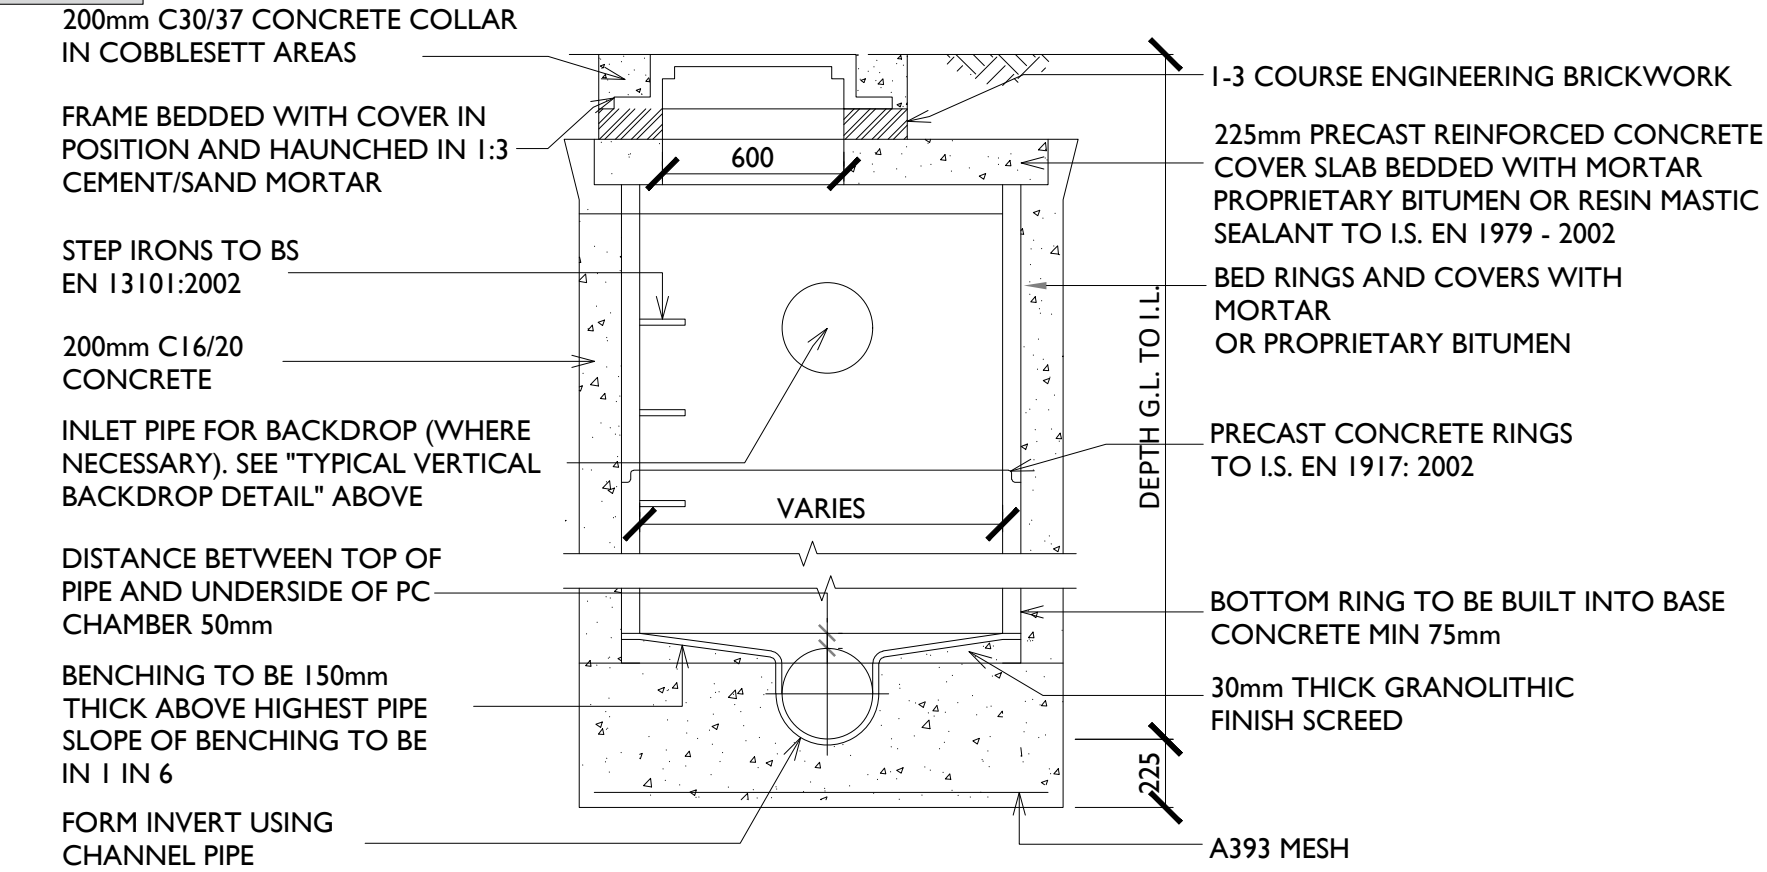


Typical Rainwater Downpipe Detail - Elevation
Scale : 1:25

Road Gully

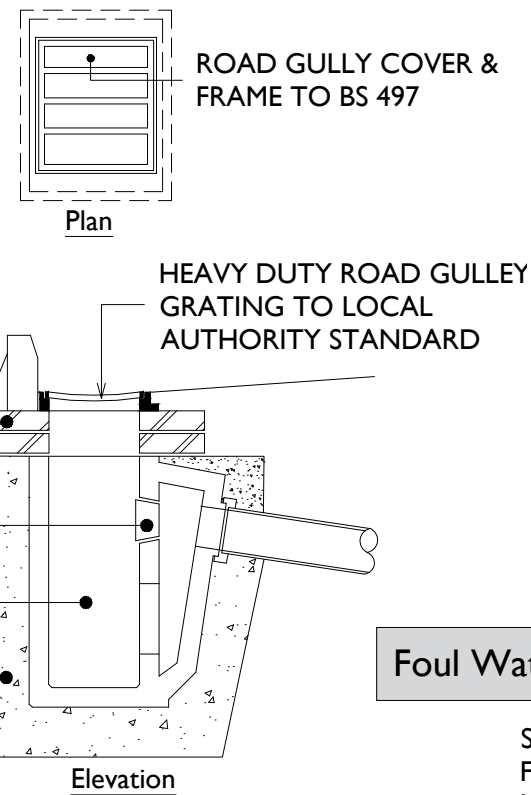


Typical Road Gully Detail
Scale : 1:25

Foul Water Holding Tank

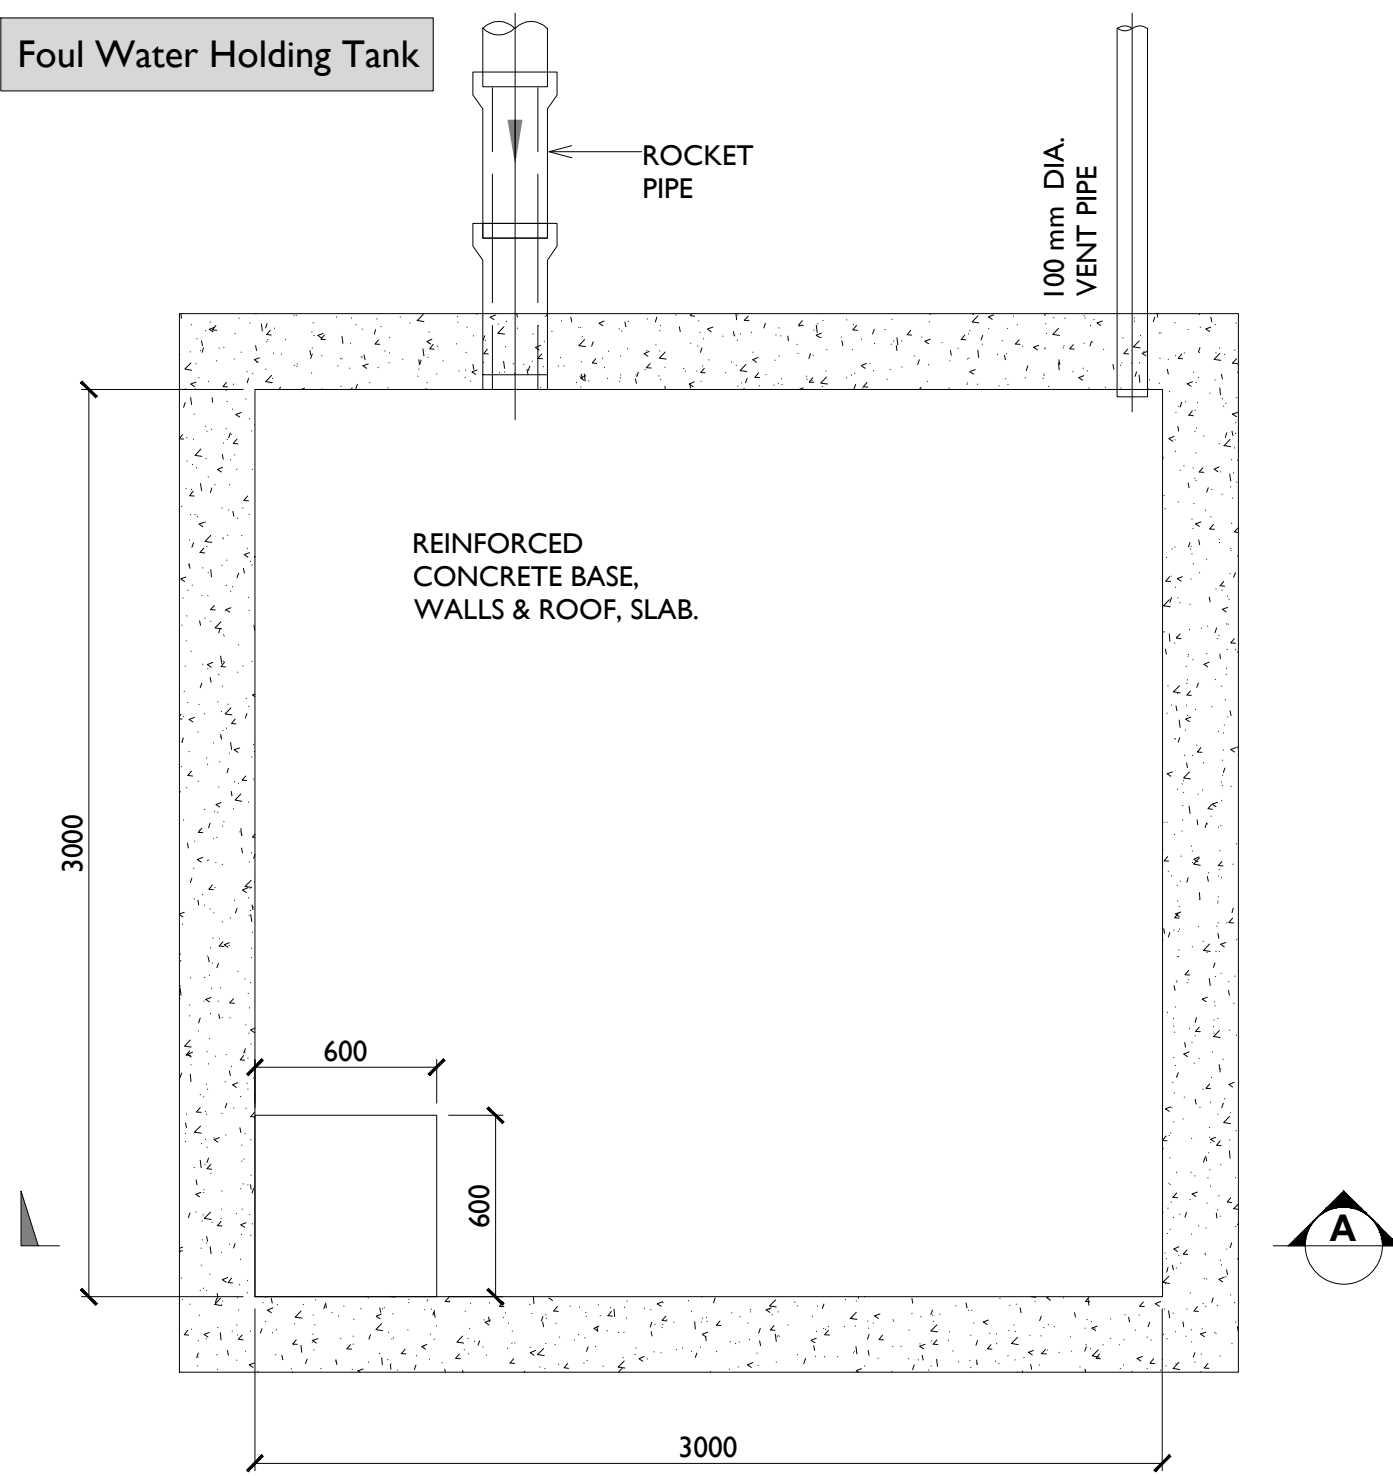


Typical Foul Water Holding Tank - Plan
Scale : 1:25

Foul Water Holding Tank

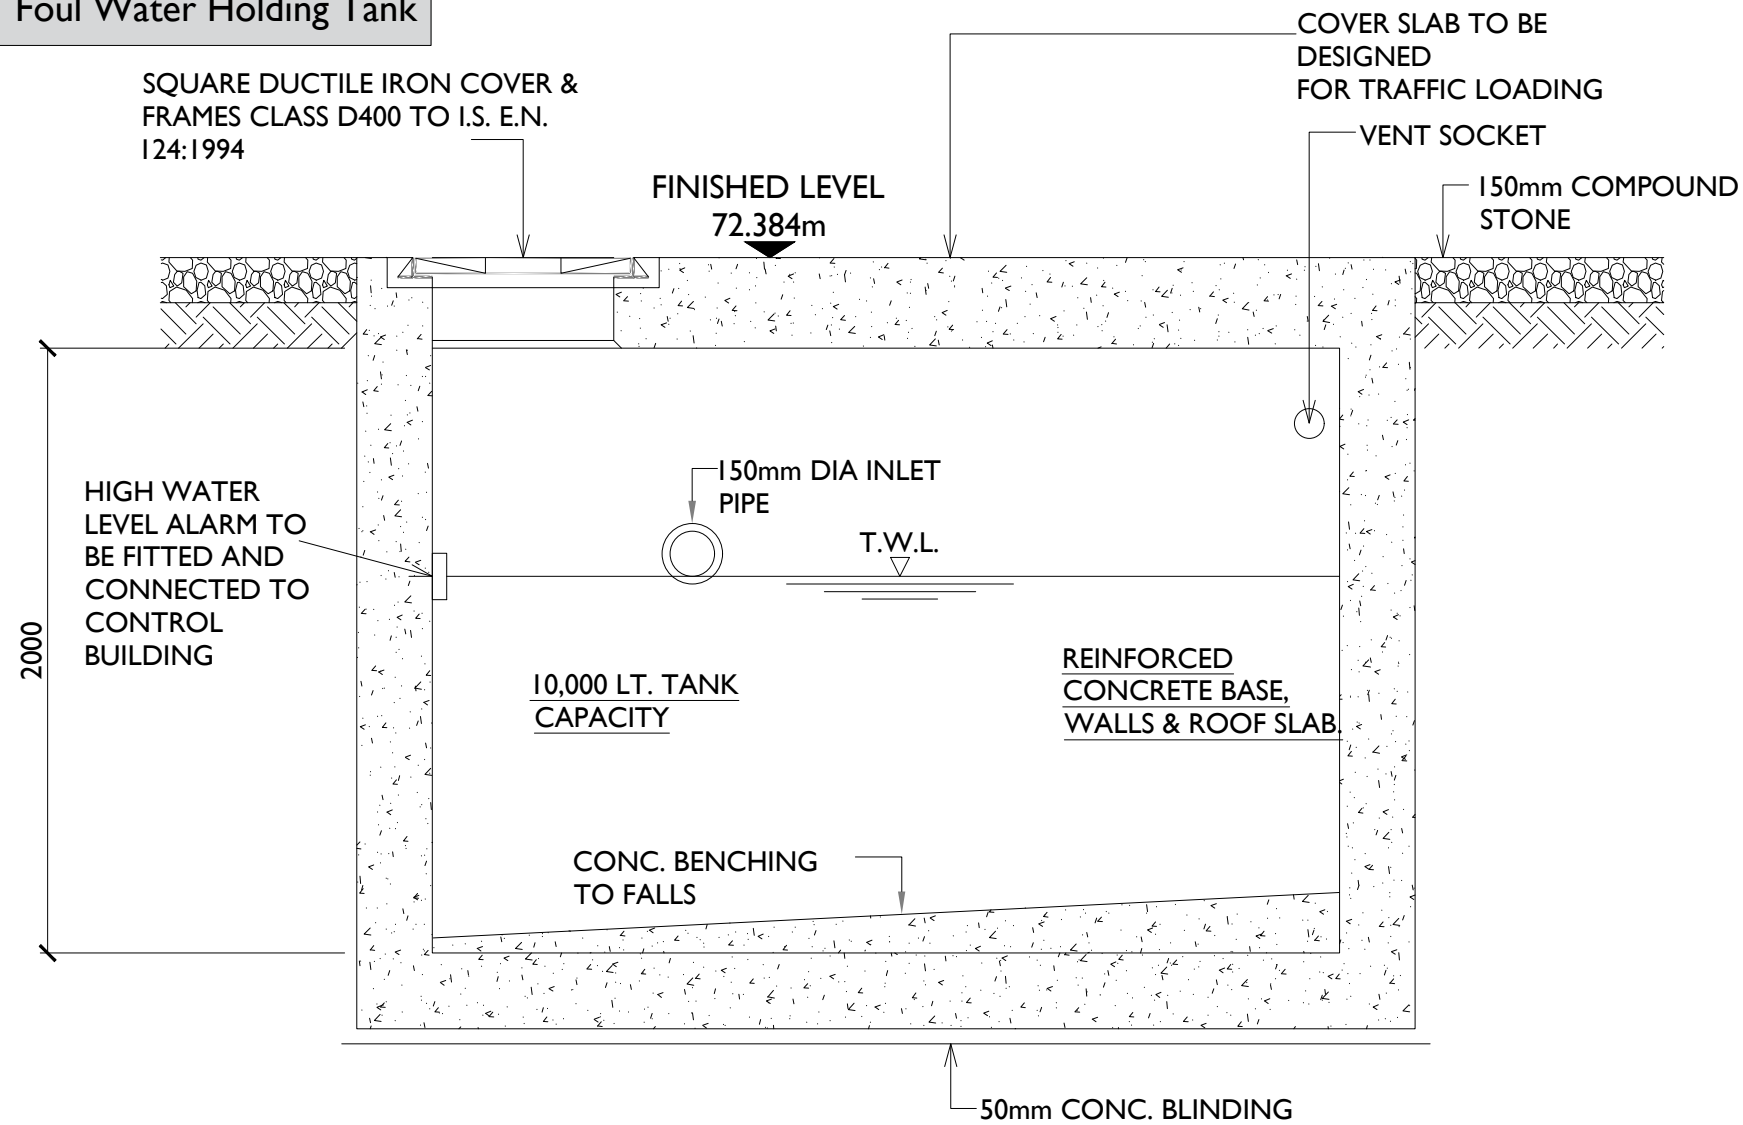

Typical Foul Water Holding Tank - Section 'A'
Scale : 1:25

Retention Seperator Tank

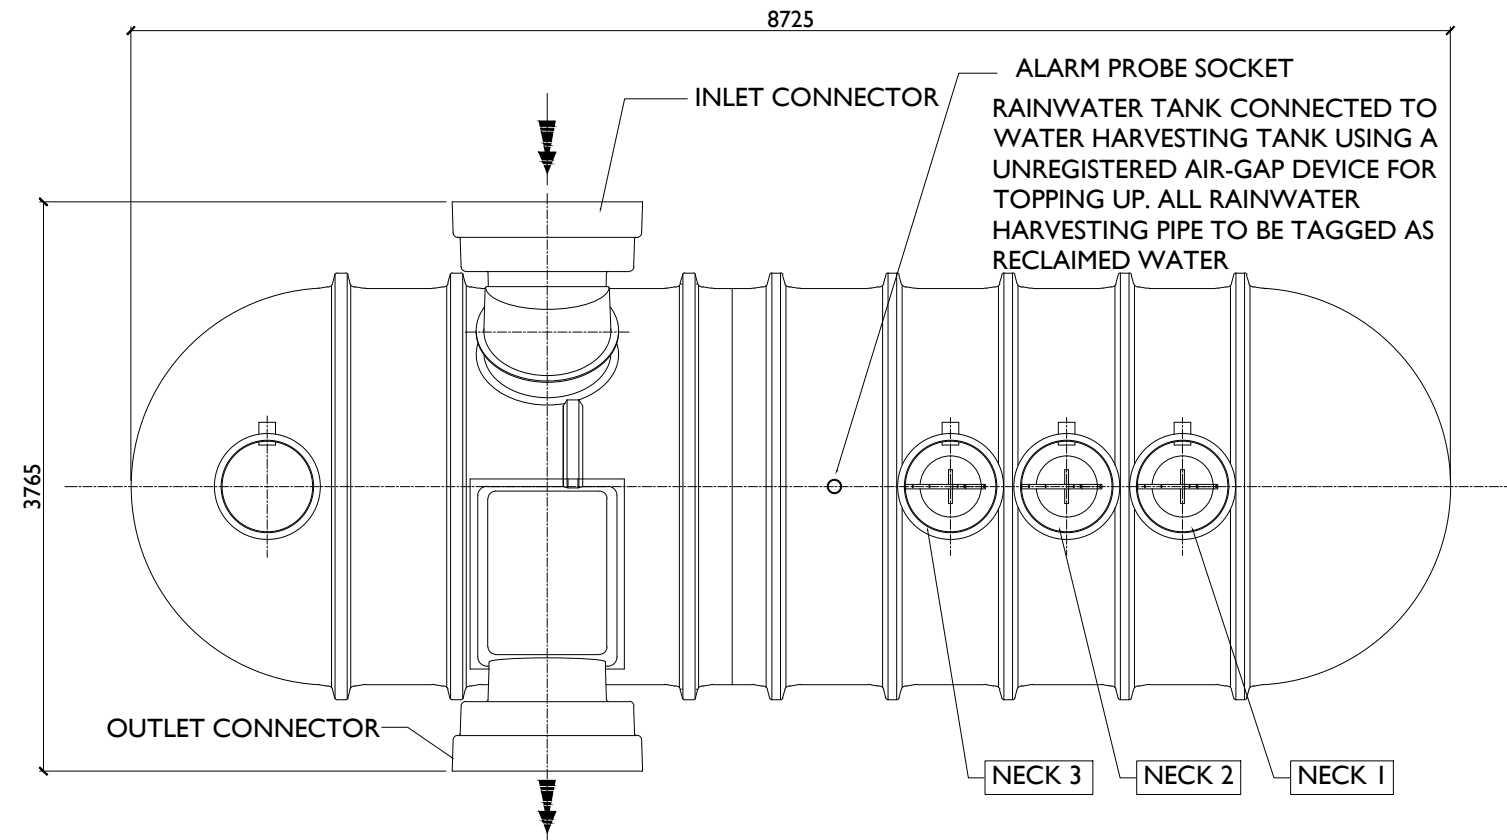

Typical Retention Separator Tank - Plan
Scale : 1:50



Head Office
Beenreigh, Abbeydorney,
Tralee, Co. Kerry, Ireland
Tel: 00353 66 7135710

PROJECT

Colehill 110kV
Substation

CLIENT



CONSULTANTS

NOTES: -

- This drawing is to be read in conjunction with relevant engineering drawings, specifications and reports
- Dimensions are in millimeters, unless noted otherwise
- Drawings are not to be scaled use figured dimensions only

LEGEND: -

ISSUE/REVISION

P3	07.11.25	Issued for Planning
P2	05.11.24	Issued for Planning
P1	21.10.24	Issued for Planning
I/R	DATE	DESCRIPTION

PROJECT NUMBER

05-1064

SHEET TITLE

Substation Compound drainage,
Rentention seperator tank, Foul
water holding tank details

SHEET NUMBER

051064-DR-138