


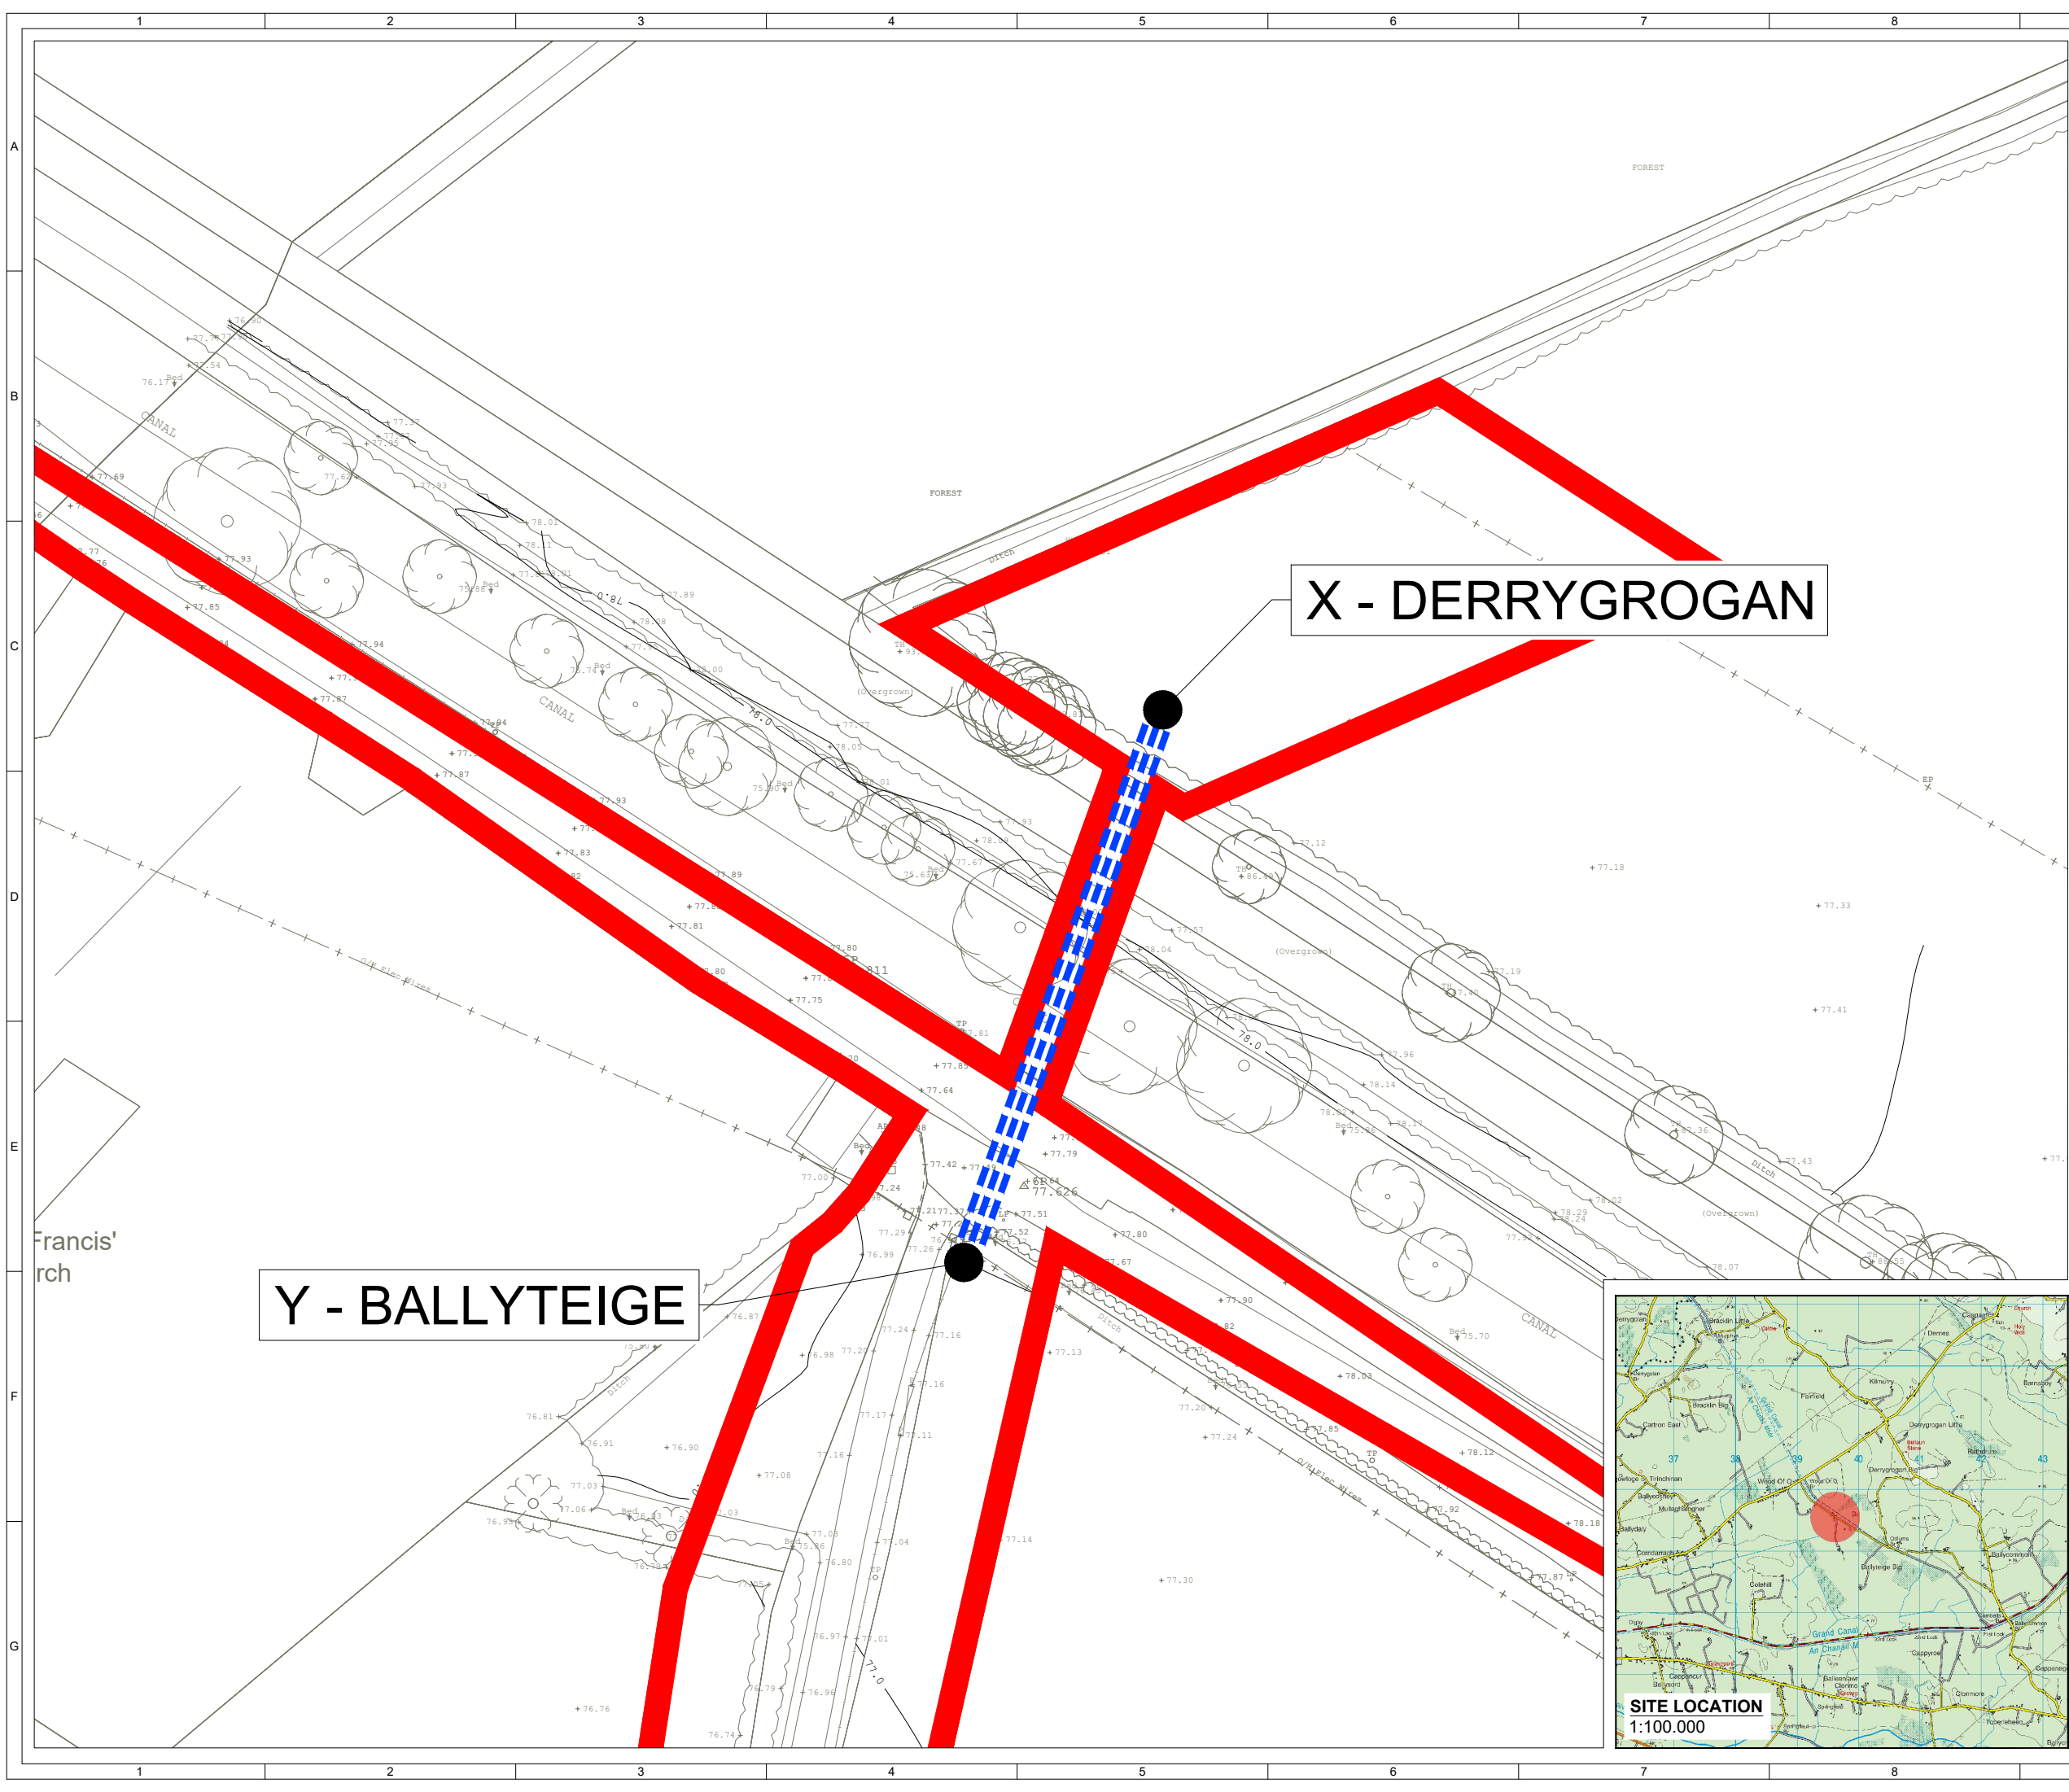

Ordance Survey Ireland Licence No. EN 0003820
© Ordnance Survey Ireland/Government of Ireland

KEY

PLANNING APPLICATION BOUNDARY
(OUTSIDE EDGE OF LINED DENOTES BOUNDARY)

PROPOSED HDD CROSSING

SITE LOCATION - NOT TO SCALE

Produced by: Francesco Ghergo

Renewable Energy Systems Ltd
Registered Office: Beaufort Court,
Egg Farm Lane, Kings Langley,
Hertfordshire, WD48LR

2	FG	JM	RB	10/2/2025	HDD alignment update
1	FG	JM	RB	10/28/2024	First Issue
ISSUE	DRAWN	CHKD	APPD	DATE	REVISION NOTES
PURPOSE	PERMITTING				COORDINATES
SCALE	1:500 @A3				DATUM
LAYOUT DRAWING	N/A				T-LAYOUT NO
PROJECT TITLE					COLEHILL 110KV SUBSTATION
DRAWING TITLE					FIGURE 105 PROPOSED HDD INTERCONNECTION CROSSING
RES DRAWING NUMBER				04803-RES-CBL-DR-PT-101	REV
					2
THIS DRAWING IS THE PROPERTY OF RENEWABLE ENERGY SYSTEMS LIMITED AND NO REPRODUCTION MAY BE MADE IN WHOLE OR IN PART WITHOUT PERMISSION					
				BEAUFORT COURT, EGG FARM LANE, KINGS LANGLEY, HERTS WD4 8LR. UK TEL +44 (0) 1923 299200 WWW.RES-GROUP.COM	

