

KEY:

PEDESTRIAN AREA

VEHICULAR AREA


CROWD CONTROL BARRIER APPROX 1.2m HIGH WITH GATE

- NOTES:**
1. SIZE, NUMBER AND LOCATION OF COMPOUND EQUIPMENT AND FACILITIES ARE INDICATIVE ONLY.
 2. STRUCTURE TO BE TEMPORARY AND TO BE REMOVED AFTER CONSTRUCTION.
 3. COMPOUND HARDSTAND CONSISTING OF COMPACTED STONE OVER A LAYER OF GEOTEXTILE TO PROVIDE A CLEAN, FIRM, LEVEL AND FREE DRAINING SURFACE SUITABLE FOR CABINS AND HEAVY TRAFFIC.
 4. VEHICULAR ACCESS GATE TO BE 6.0m WIDE CONSISTING OF 2 x 3.0m LEAVES.

Produced by: Francesco Ghergo


Renewable Energy Systems Ltd
Registered Office: Beaufort Court,
Egg Farm Lane, Kings Langley,
Hertfordshire WD4 8LR

PLAN
SHEET 1 OF 2

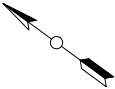

1	FG	JM	RB	2025-11-17	First Issue
ISSUE	DRAWN	CHKD	APPD	DATE	REVISION NOTES
PURPOSE					SCALE @ A3
PERMITTING					1:250
LAYOUT DRAWING					T-LAYOUT NO
N/A					N/A
COORDINATES					
N/A					
PROJECT TITLE					
COLEHILL 110KV SUBSTATION					
DRAWING TITLE					
FIGURE 118 TYPICAL TEMPORARY CONSTRUCTION COMPOUND LAYOUT					
DRAWING NUMBER					REV
04386-RES-TMP-DR-PT-101					1
THIS DRAWING IS THE PROPERTY OF RENEWABLE ENERGY SYSTEMS LIMITED AND NO REPRODUCTION MAY BE MADE IN WHOLE OR IN PART WITHOUT PERMISSION					

BEAUFORT COURT,
EGG FARM LANE,
KINGS LANGLEY,
HERTS WD4 8LR. UK
TEL +44 (0) 1923 299200
WWW.RES-GROUP.COM

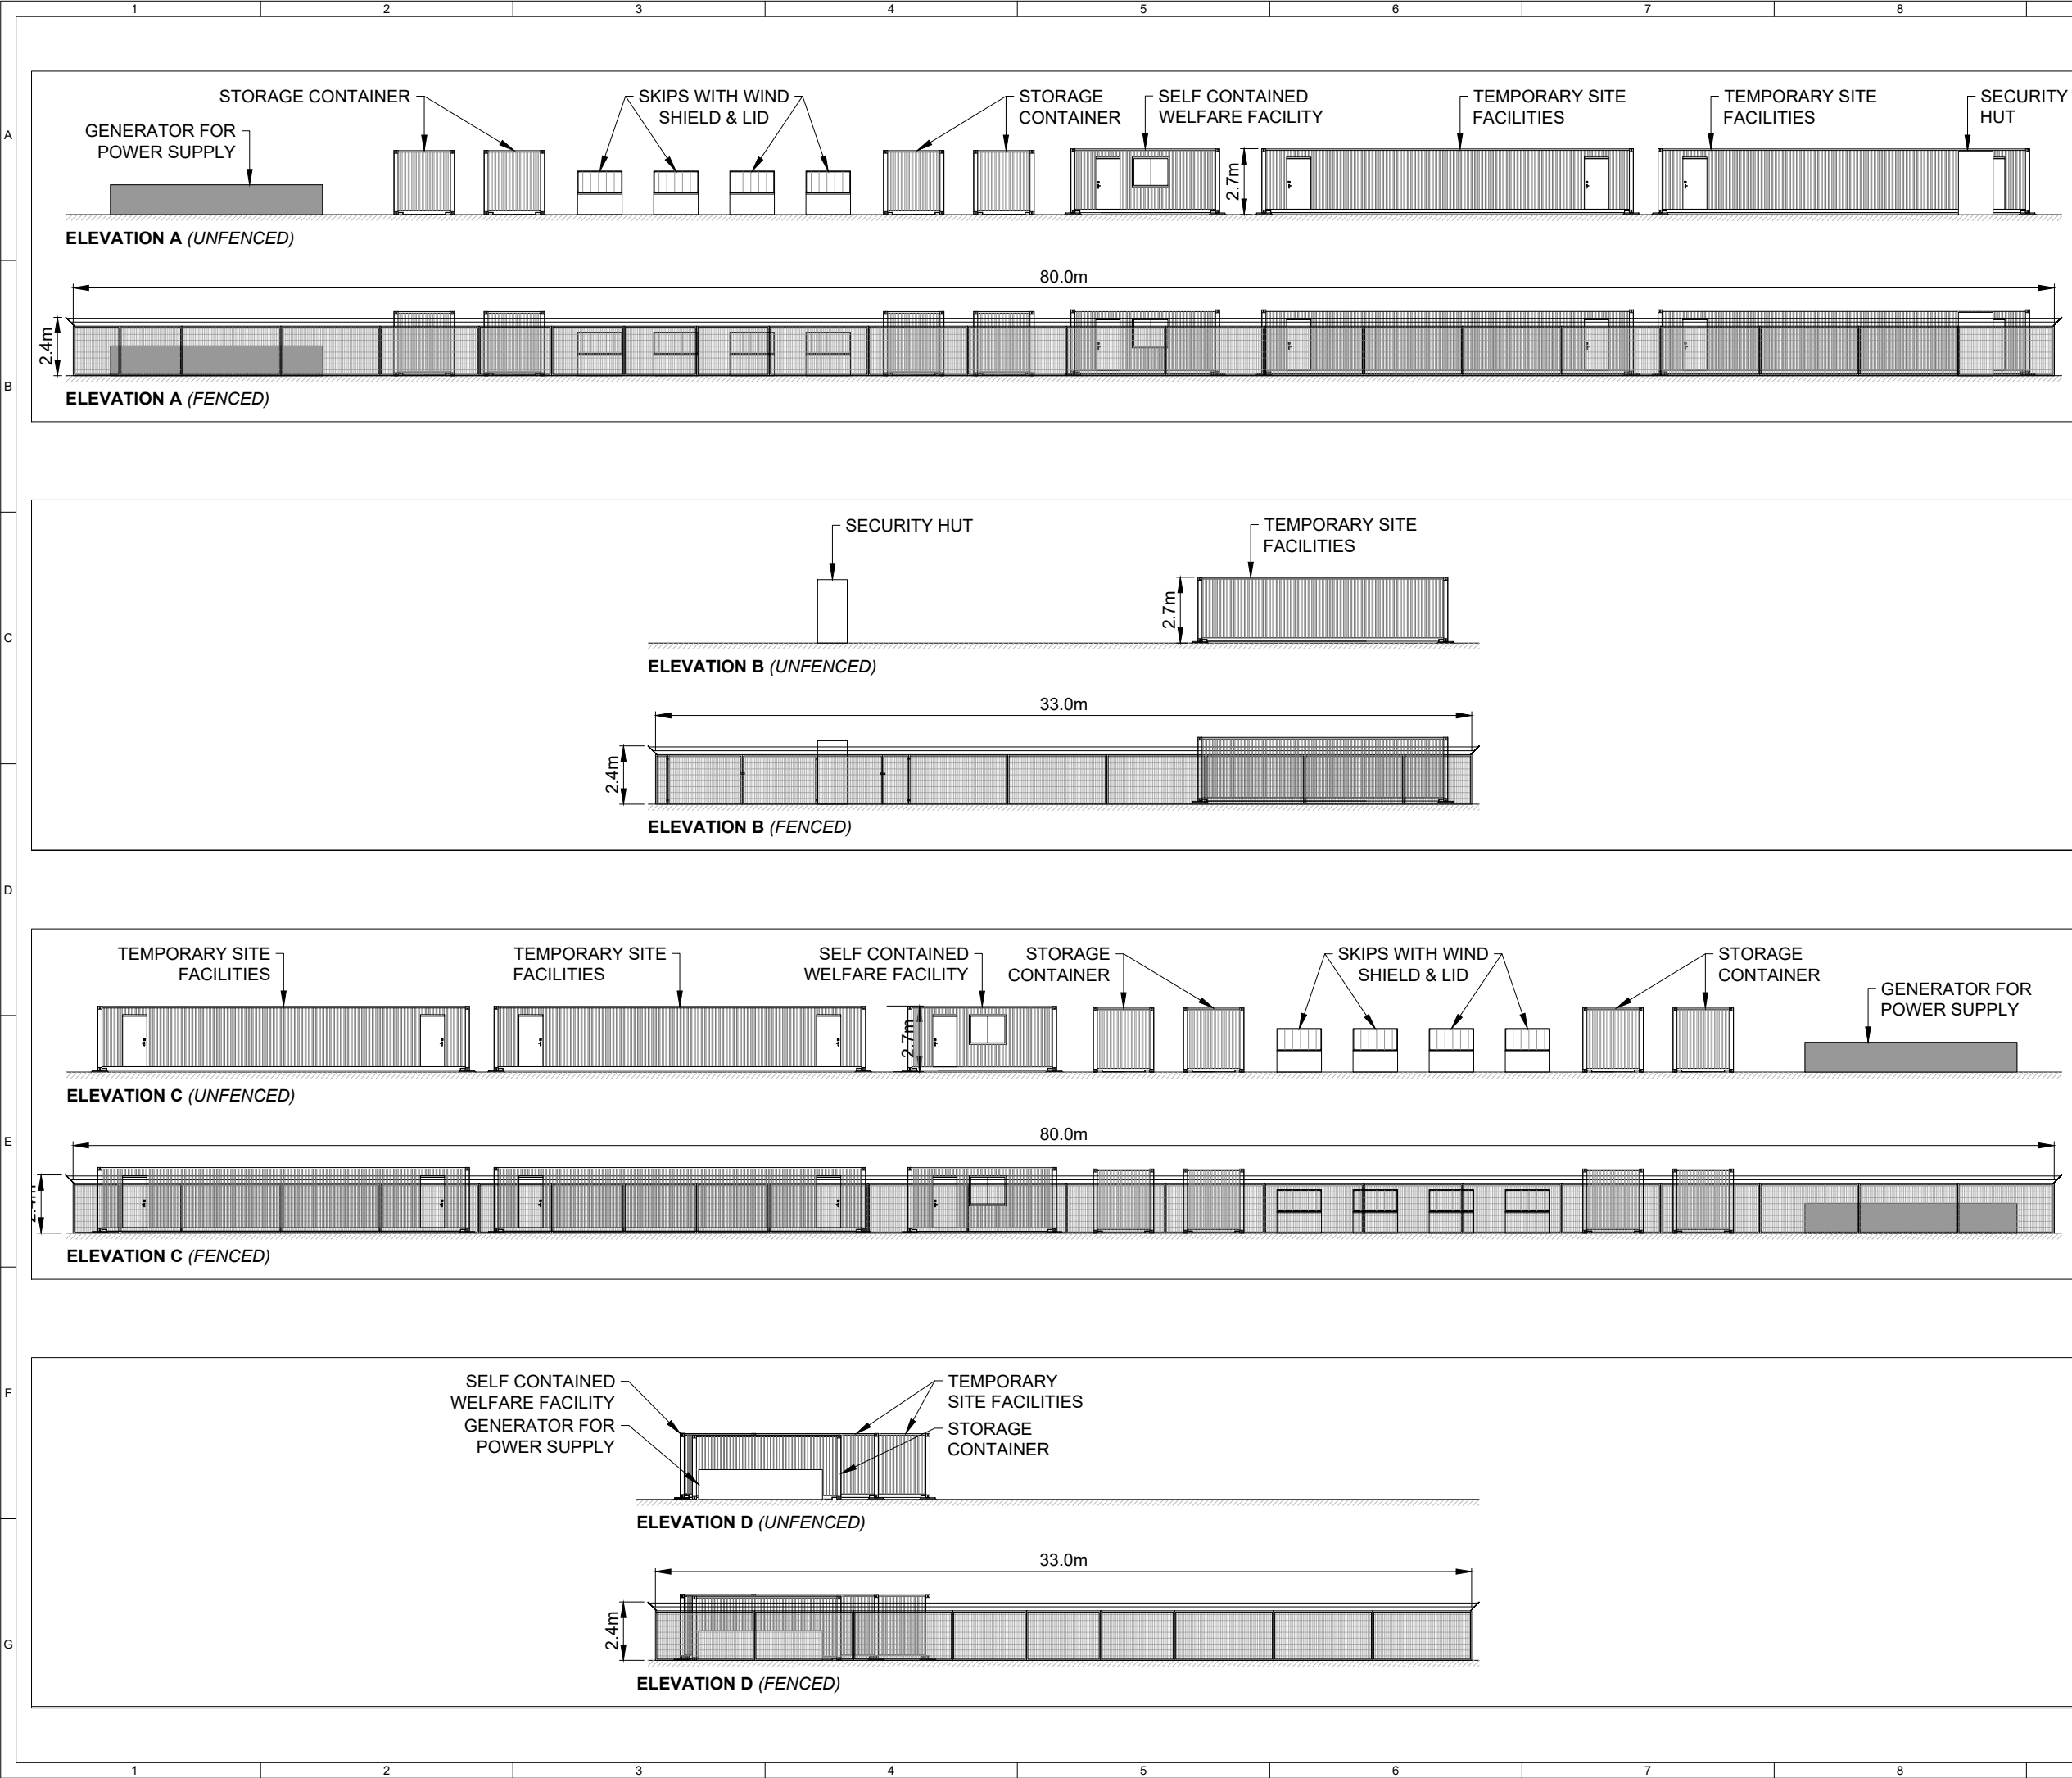

- KEY:
1. SIZE, NUMBER AND LOCATION OF COMPOUND EQUIPMENT AND FACILITIES ARE INDICATIVE ONLY.
 2. STRUCTURE TO BE TEMPORARY AND TO BE REMOVED AFTER CONSTRUCTION.
 3. COMPOUND HARDSTAND CONSISTING OF COMPACTED STONE OVER A LAYER OF GEOTEXTILE TO PROVIDE A CLEAN, FIRM, LEVEL AND FREE DRAINING SURFACE SUITABLE FOR CABINS AND HEAVY TRAFFIC.
 4. VEHICULAR ACCESS GATE TO BE 6.0m WIDE CONSISTING OF 2 x 3.0m LEAVES.

Produced by: Francesco Ghergo

Renewable Energy Systems Ltd
Registered Office: Beaufort Court,
Egg Farm Lane, Kings Langley,
Hertfordshire WD4 8LR

ELEVATIONS
SHEET 2 OF 2

1	FG	JM	RB	2025-11-17	First Issue
ISSUE	DRAWN	CHKD	APPD	DATE	REVISION NOTES
PURPOSE					SCALE @ A3
PERMITTING					1:250
LAYOUT DRAWING					T-LAYOUT NO
N/A					N/A
COORDINATES					
N/A					
PROJECT TITLE					
COLEHILL 110KV SUBSTATION					
DRAWING TITLE					
FIGURE 118 TYPICAL TEMPORARY CONSTRUCTION COMPOUND LAYOUT					
DRAWING NUMBER					REV
04386-RES-TMP-DR-PT-101					1
THIS DRAWING IS THE PROPERTY OF RENEWABLE ENERGY SYSTEMS LIMITED AND NO REPRODUCTION MAY BE MADE IN WHOLE OR IN PART WITHOUT PERMISSION					
<div><div>res</div><div>BEAUFORT COURT, EGG FARM LANE, KINGS LANGLEY, HERTS WD4 8LR. UK TEL +44 (0) 1923 299200 WWW.RES-GROUP.COM</div></div>					