




Lighting Column & Surround Detail  
SCALE 1:20

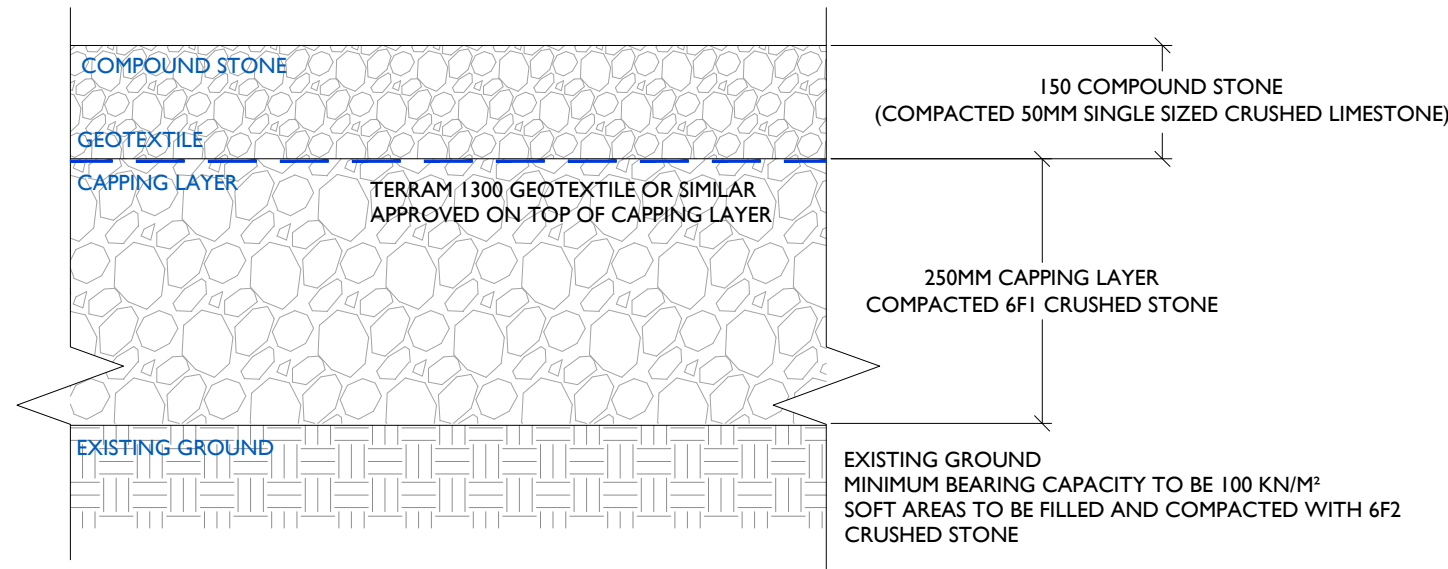


Typical Compound Detail  
SCALE 1:10

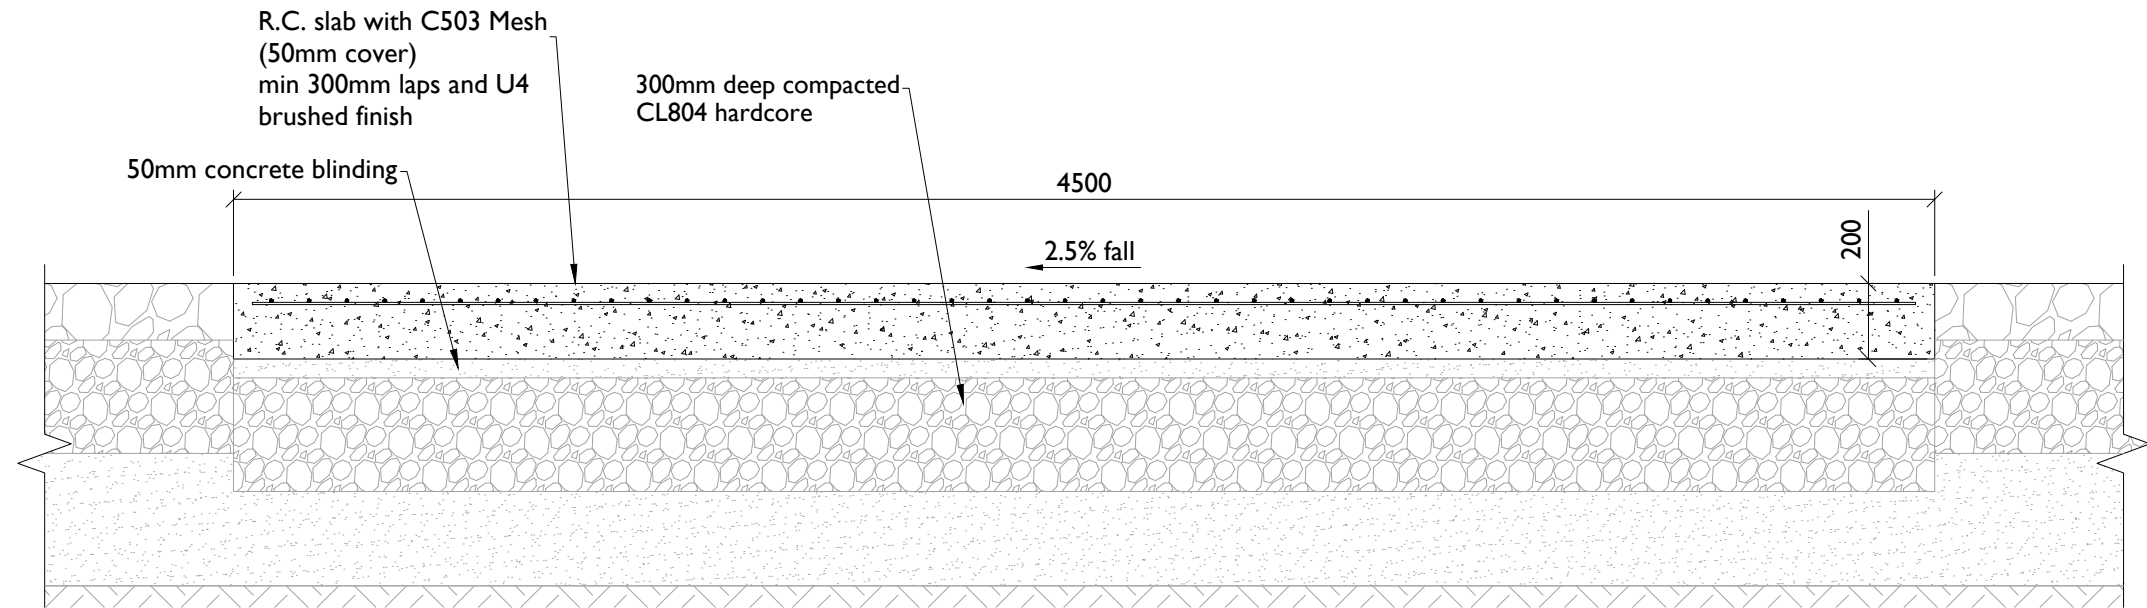

Typical Section - Concrete Access Road  
SCALE 1:20

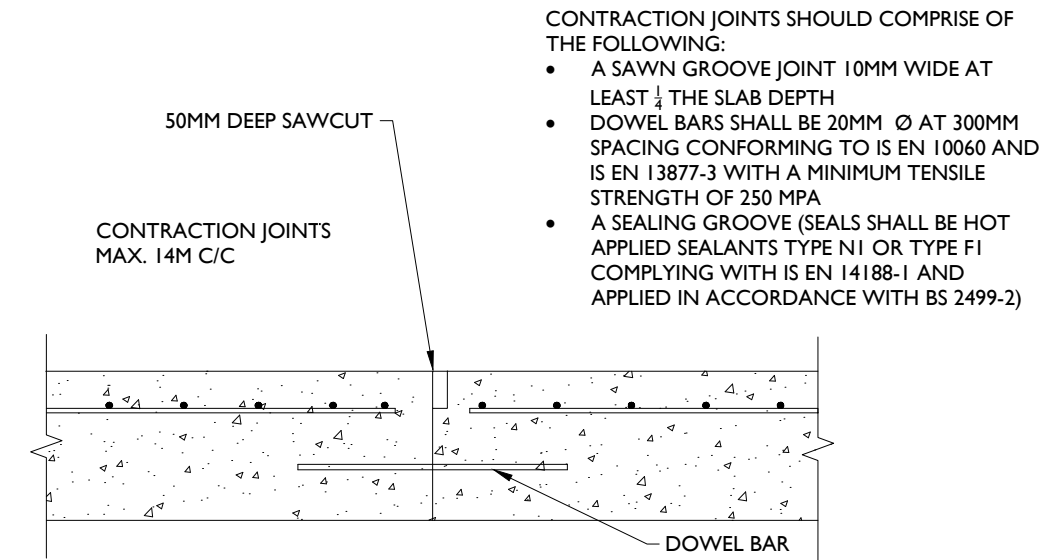

Concrete Access Road Contraction Joint  
SCALE 1:10

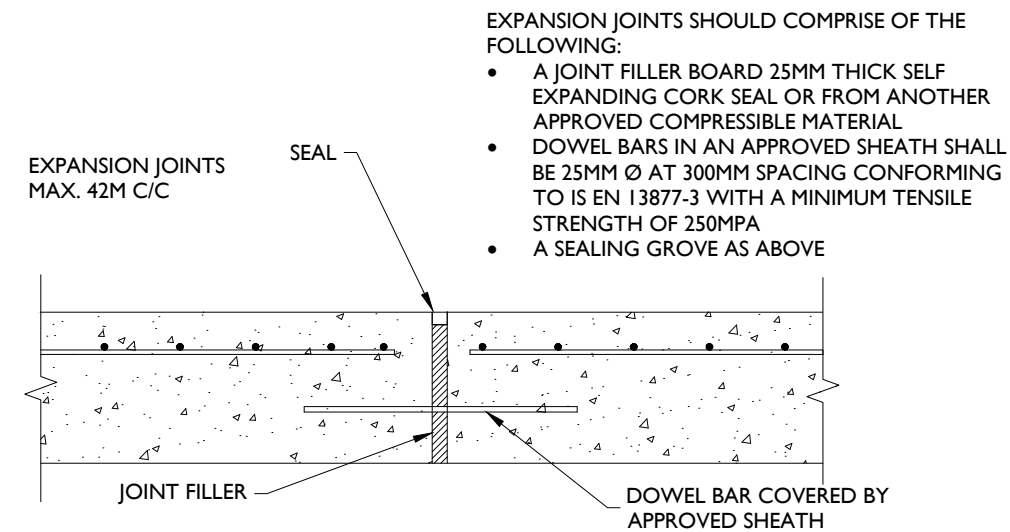

Concrete Access Road Expansion Joint  
SCALE 1:10

- This drawing is to be read in conjunction with relevant engineering drawings, specifications and reports
- Dimensions are in millimeters, unless noted otherwise
- Drawings are not to be scaled use figured dimensions only

I/R	DATE	DESCRIPTION
P3	17.11.25	Issued for Planning
P2	05.11.25	Issued for Planning
P1	21.10.24	Issued for Planning