


NOTES

- 1. ALL DIMENSIONS ARE MAXIMUM ANTICIPATED AND SUBJECT TO DETAILED DESIGN
- 2. ROOM & DOOR POSITIONS ARE INDICATIVE AND SUBJECT TO DETAILED DESIGN.
- 3. FOUNDATION DETAILS ARE SHOWN INDICATIVELY AND WILL BE SUBJECTED TO DETAILED DESIGN.
- 4. DRAWING APPLICABLE TO BOTH CENTRAL AND STRING INVERTER CONFIGURATION.

Produced by: Francesco Ghergo

Renewable Energy Systems Ltd
Registered Office: Beaufort Court,
Egg Farm Lane, Kings Langley,
Hertfordshire WD4 8LR


1	FG	JU	RB	2025-05-15	First Issue
ISSUE	DRAWN	CHKD	APPD	DATE	REVISION NOTES
PURPOSE PERMITTING					COORDINATES N/A
SCALE 1:100 @A3					DATUM N/A
LAYOUT DRAWING N/A					T-LAYOUT NO N/A
PROJECT TITLE DERRYGROGAN LITTLE					
DRAWING TITLE FIGURE 6 TYPICAL TRANSFORMER STATION					
RES DRAWING NUMBER 05554-RES-SOL-DR-PT-002					REV 1
THIS DRAWING IS THE PROPERTY OF RENEWABLE ENERGY SYSTEMS LIMITED AND NO REPRODUCTION MAY BE MADE IN WHOLE OR IN PART WITHOUT PERMISSION					
					BEAUFORT COURT, EGG FARM LANE, KINGS LANGLEY, HERTS WD4 8LR. UK TEL +44 (0) 1923 299200 WWW.RES-GROUP.COM

GROUND

ELEVATION 'A'

GROUND

ELEVATION 'B'

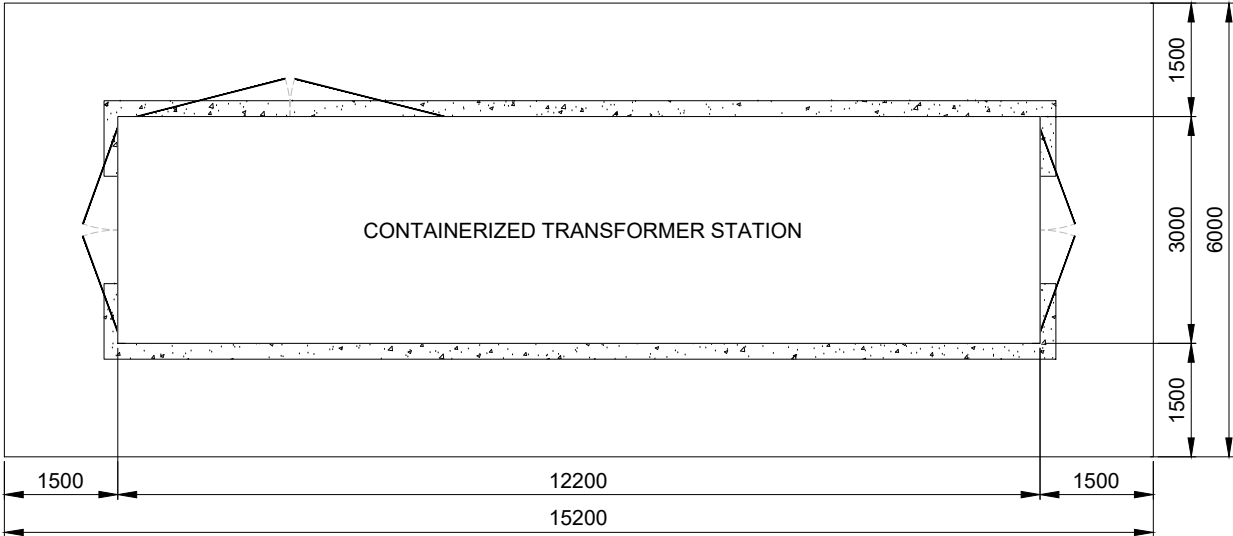

PLAN

GROUND

ELEVATION 'C'

GROUND

ELEVATION 'D'

