



LAND PROFILE FOR PROPOSED DRILLING SCALE:1:250

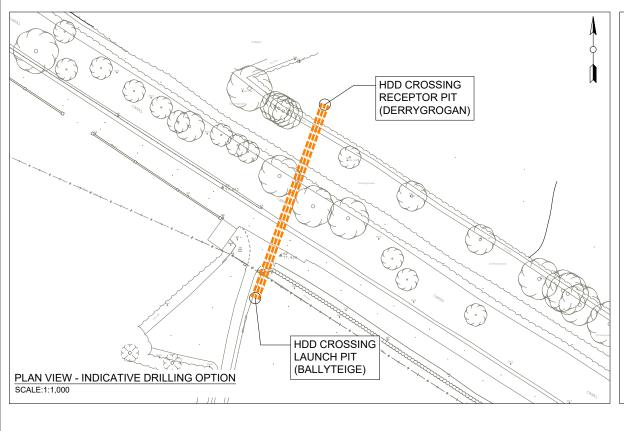

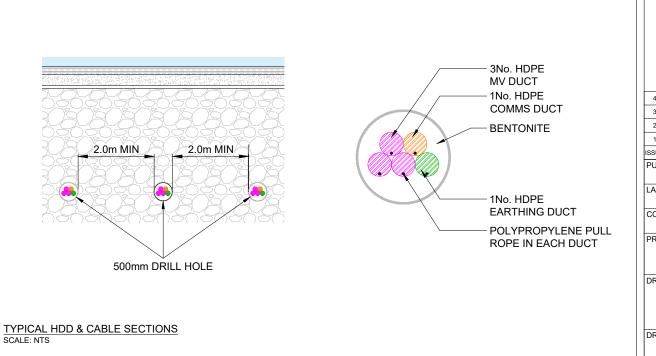

KF

PROPOSED HDD ALIGNMENT

NOTES:

- THIS DRAWING IS INDICATIVE ONLY &
 SUBJECT TO CHANGE AT THE DETAILED
 STAGE IN CONSULTATION WITH
 STATUTORY BODIES.
- 2. A TEMPORARY HARDSTAND WILL BE REQUIRED AT BOTH THE LAUNCH AND RECEPTOR LOCATIONS. THE EXACT EXTENTS WILL BE SUBJECT TO DETAILED DESIGN.

Produced by: Francesco Ghergo

Renewable Energy Systems Ltd Registered Office: Beaufort Court, Egg Farm Lane, Kings Langley, Hertfordshire WD4 8LR

4	FG	JM	RB	10/31/2025	Earth duct added
3	FG	JM	RB	10/14/2025	Canal depth added
2	FG	JM	RB	10/8/2025	HDD alignment update
1	FG	JM	RB	10/28/2024	First Issue
ISSUE	DRAWN	CHKD	APPD	DATE	REVISION NOTES
PURPOSE PERMITTING					SCALE @ A3 AS SHOWN
LAYOUT DRAWING					T-LAYOUT NO
N/A					N/A
COORDINATES					

COORDINATES

IRENET95/ITM (EPSG:2157)

PROJECT TITLE

COLEHILL 110KV SUBSTATION

DRAWING TITLE

FIGURE 106 INDICATIVE DRILLING OPTION

DRAWING NUMBER

04386-RES-CBL-DR-PT-102

4

REV

THIS DRAWING IS THE PROPERTY OF RENEWABLE ENERGY SYSTEMS LIMITED AND NO REPRODUCTION MAY BE MADE IN WHOLE OR IN PART WITHOUT PERMISSION



BEAUFORT COURT, EGG FARM LANE, KINGS LANGLEY, HERTS WD4 8LR. UK TEL +44 (0) 1923 299200 WWW.RES-GROUP.COM