

VEHICLE TRACKING:

GRID TRANSFORMER

Overall Length

24.190m

Overall Width

2.740m

Overall Body Height

4.942m

Min Body Ground Clearance

0.018m

Max Track Width


2.460m

Lock to lock time

6.00s

Kerb to Kerb Turning Radius

6.990m

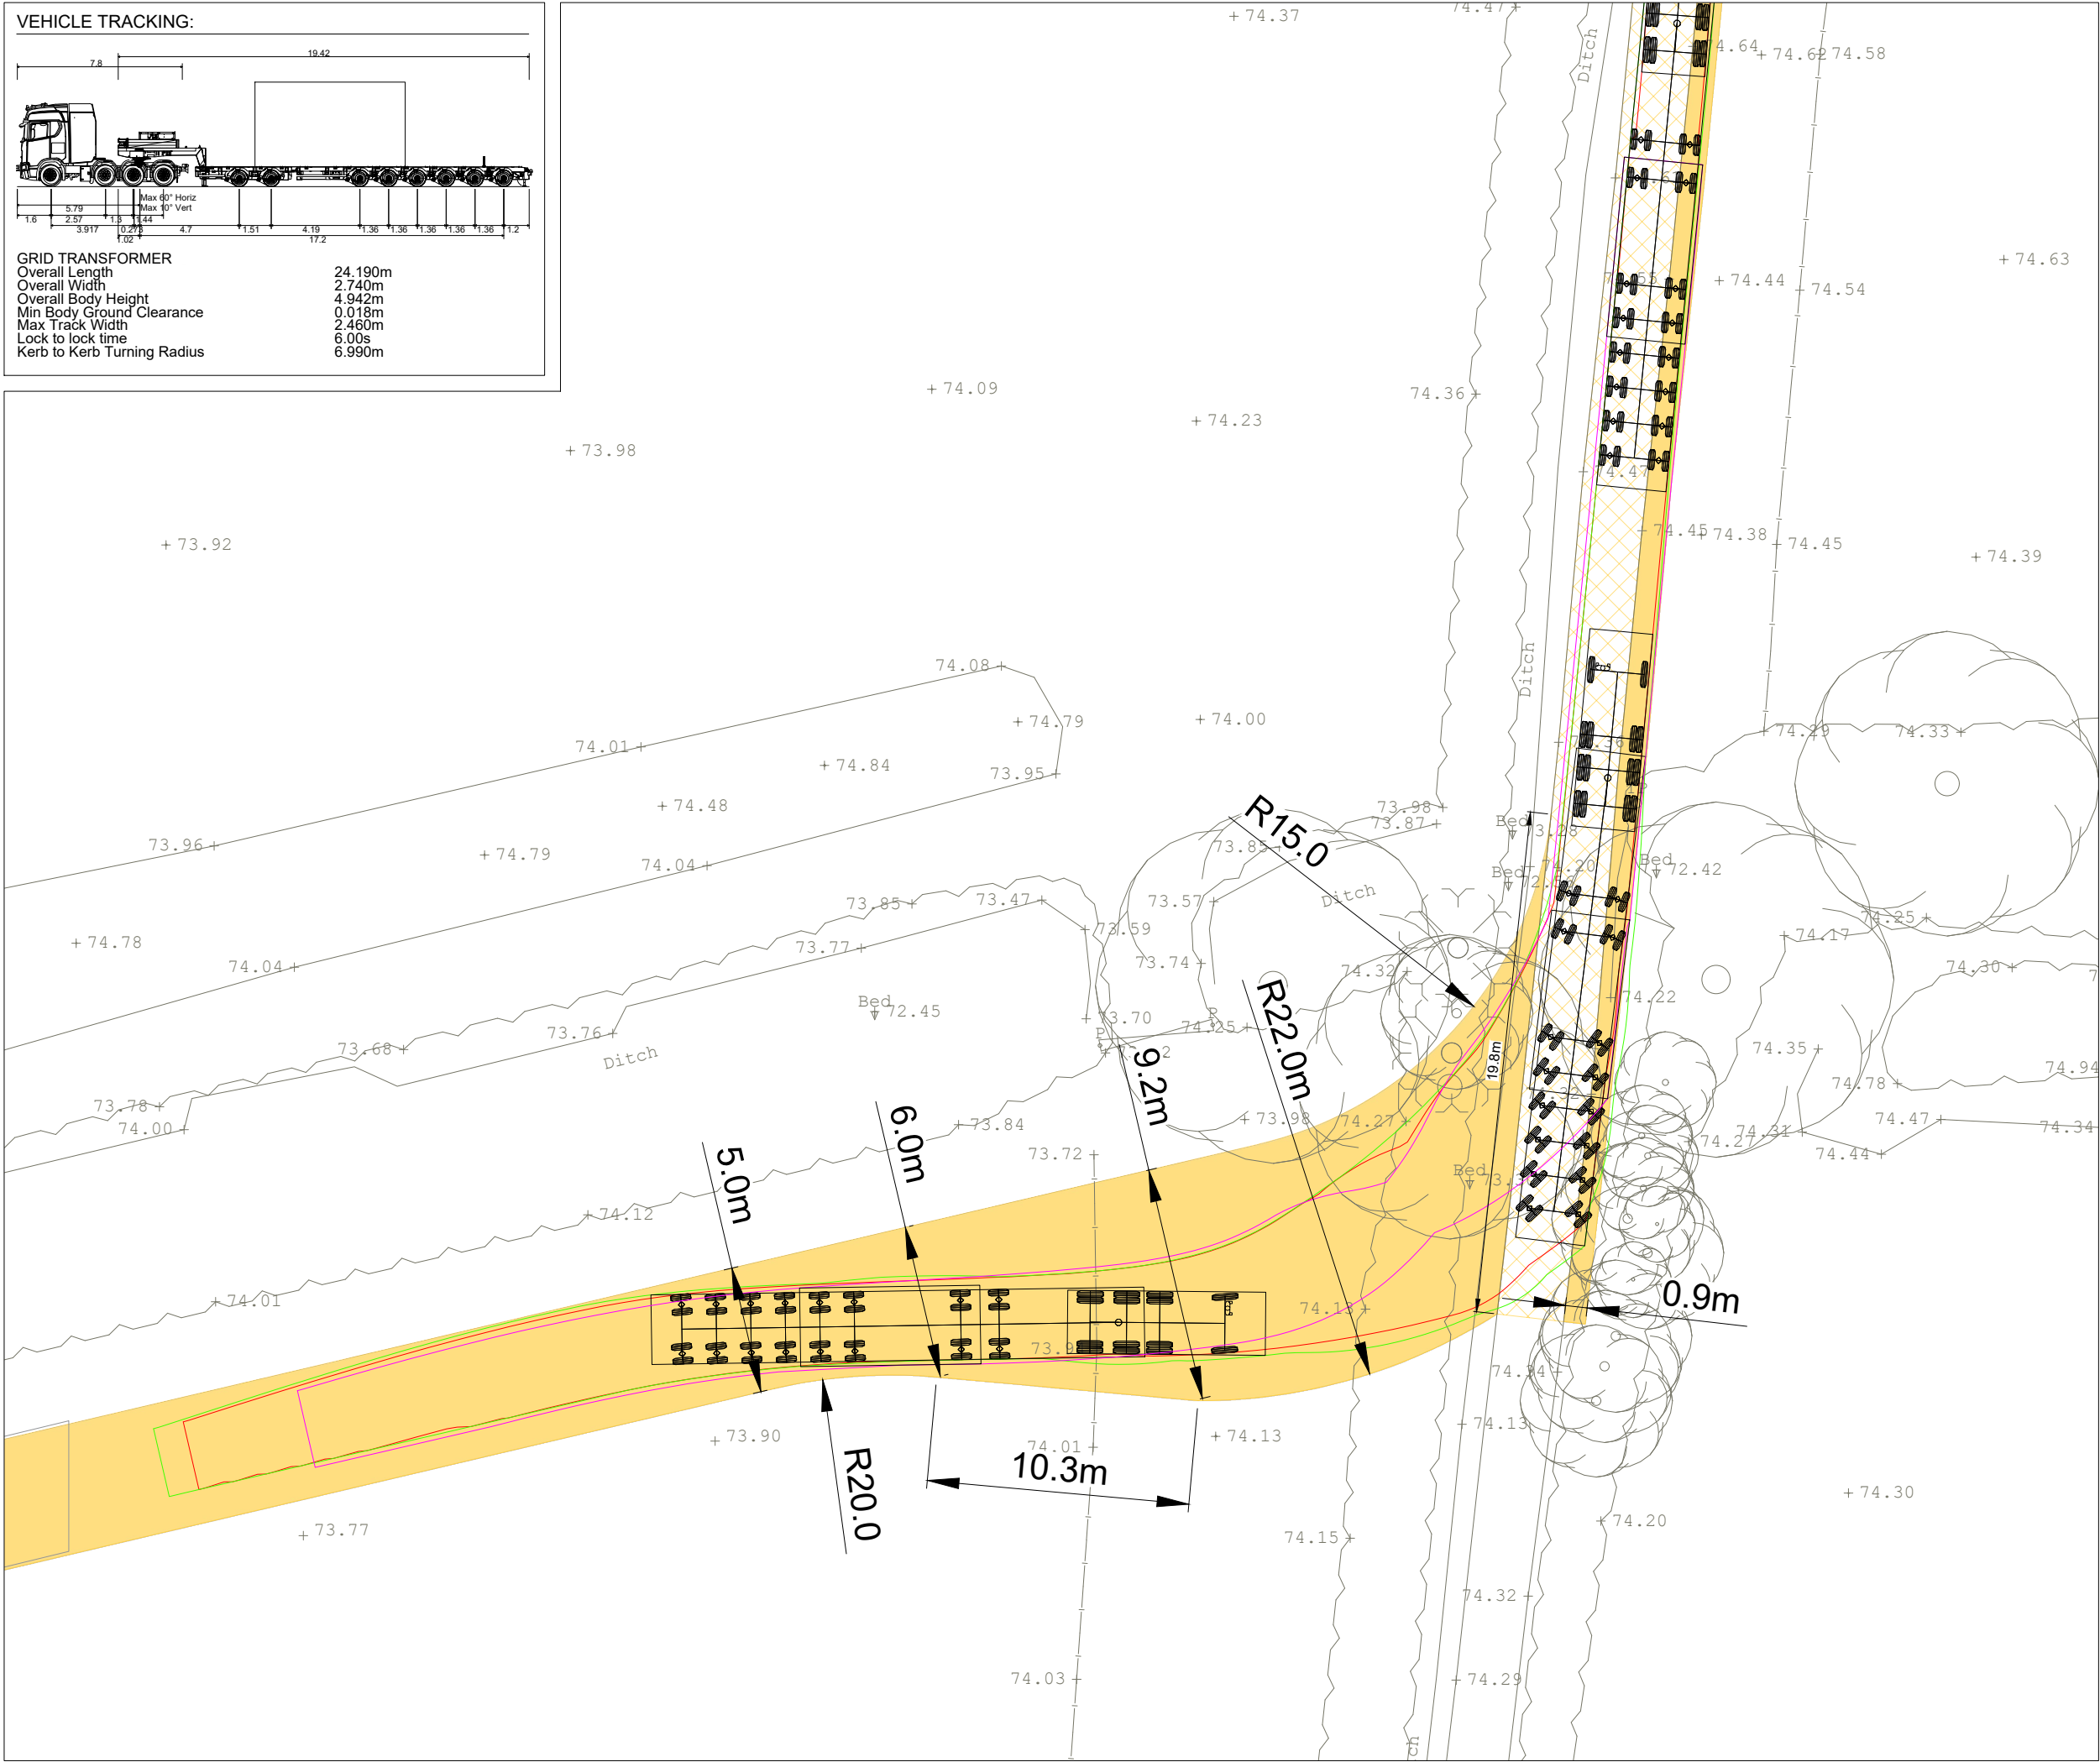

NOTES:

EXISTING ACCESS TRACK TO BE UPGRADED TO ACHIEVE A MINIMUM WIDTH OF 3.0m

PROPOSED TRACK WIDENING

VEHICLE TRACKING:

BODY EXTENTS

WHEEL EXTENTS

LOAD EXTENTS

REFERENCES:

[1] TOPOGRAPHICAL SURVEY SUPPLIED BY CSS LAND SURVEYS - NOVEMBER 2024.

Produced by: Francesco Ghergo

Renewable Energy Systems Ltd

Registered Office: Beaufort Court,

Egg Farm Lane, Kings Langley,

Hertfordshire WD4 8LR

PRIVATE TRACK - DRIVING FROM SITE

SHEET 2 OF 2

1	FG	JM	RB	2025-07-04	First Issue
ISSUE	DRAWN	CHKD	APPD	DATE	REVISION NOTES
PURPOSE					COORDINATES
PERMITTING					IRENET95 ITM
SCALE					DATUM
1:250 @A3					N/A
LAYOUT DRAWING					T-LAYOUT NO
N/A					N/A
PROJECT TITLE					
COLEHILL					
110KV SUBSTATION					
DRAWING TITLE					
FIGURE 113					
SITE ENTRANCE - PRIVATE TRACK					
SWEEP PATH ANALYSIS					
RES DRAWING NUMBER					REV
04386-RES-ACC-DR-PT-106					1
THIS DRAWING IS THE PROPERTY OF RENEWABLE ENERGY SYSTEMS LIMITED AND NO REPRODUCTION MAY BE MADE IN WHOLE OR IN PART WITHOUT PERMISSION					
					BEAUFORT COURT, EGG FARM LANE, KINGS LANGLEY, HERTS WD4 8LR. UK TEL +44 (0) 1923 299200 WWW.RES-GROUP.COM