


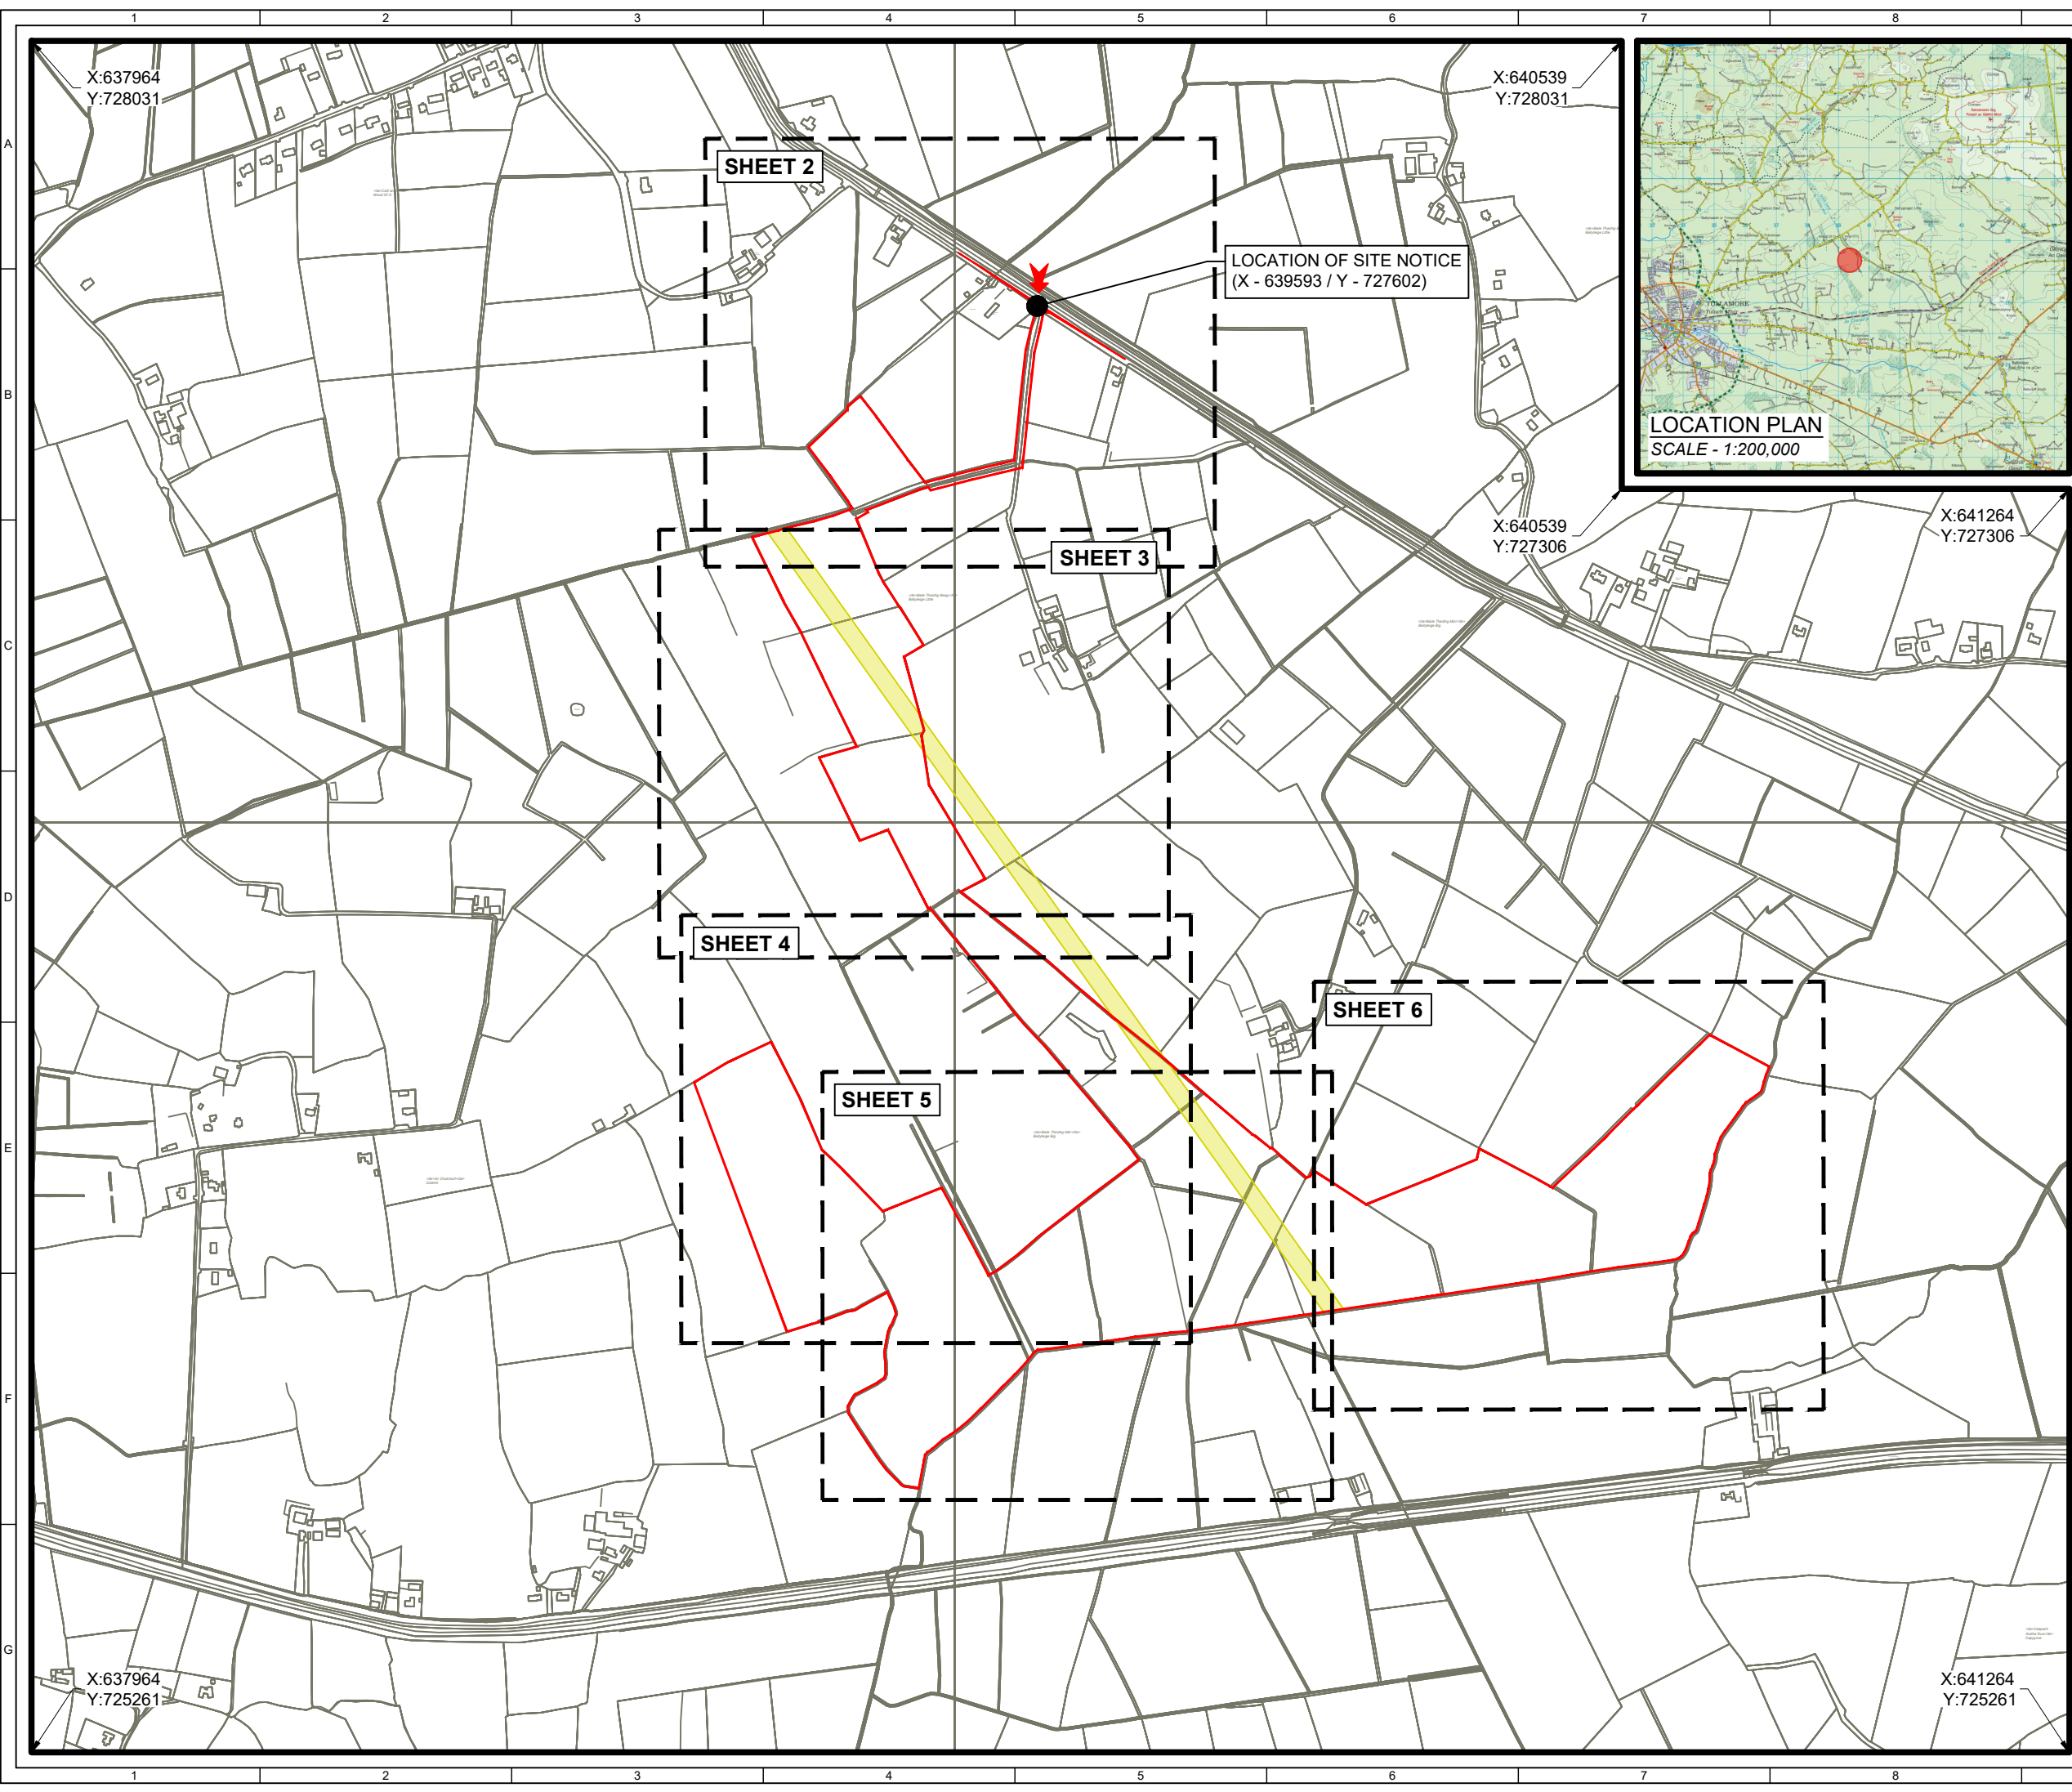

ORDNANCE SURVEY IRELAND LICENCE NO. EN 0003820
© ORDNANCE SURVEY IRELAND/GOVERNMENT OF IRELAND

KEY:

- PLANNING APPLICATION BOUNDARY
(OUTSIDE EDGE OF LINE DENOTES BOUNDARY)
- OVERHEAD LINE WAYLEAVE
- SITE ENTRANCE

LOCATION PLAN
SCALE - 1:200,000

SITE LOCATION - NOT TO SCALE

Map series:

- 1:5,000: 3372
- 1:2,500: 3372 (A, B, C, D), 3373 (A, C), 3435 (A, B), 3436 (A)

Produced by: Francesco Ghergo

Renewable Energy Systems Ltd
Registered Office: Beaufort Court,
Egg Farm Lane, Kings Langley,
Hertfordshire WD4 8LR

OVERVIEW
SHEET 1 OF 6

4 CT EB RB 2025-12-18 BOUNDARY CORRECTED

3 CT EB RB 2025-12-18 MAP SERIES ADDED.

2 FG JM RB 2024-11-15 OHL wayleave added

1 FG JM RB 2024-11-07 First Issue

ISSUE	DRAWN	CHKD	APPD	DATE	REVISION NOTES
PURPOSE					SCALE @ A3
PERMITTING					1:10,000
LAYOUT DRAWING					T-LAYOUT NO
N/A					N/A

COORDINATES

IRENET95 ITM

PROJECT TITLE

BALLYTEIGE

DRAWING TITLE


FIGURE 201
AMENDED PLANNING APPLICATION
SITE LOCATION MAP

DRAWING NUMBER	REV
04386-RES-LAY-DR-PT-202	4

THIS DRAWING IS THE PROPERTY OF RENEWABLE ENERGY SYSTEMS LIMITED AND NO REPRODUCTION MAY BE MADE IN WHOLE OR IN PART WITHOUT PERMISSION

res

BEAUFORT COURT,
EGG FARM LANE,
KINGS LANGLEY,
HERTS WD4 8LR. UK
TEL +44 (0) 1923 299200
WWW.RES-GROUP.COM

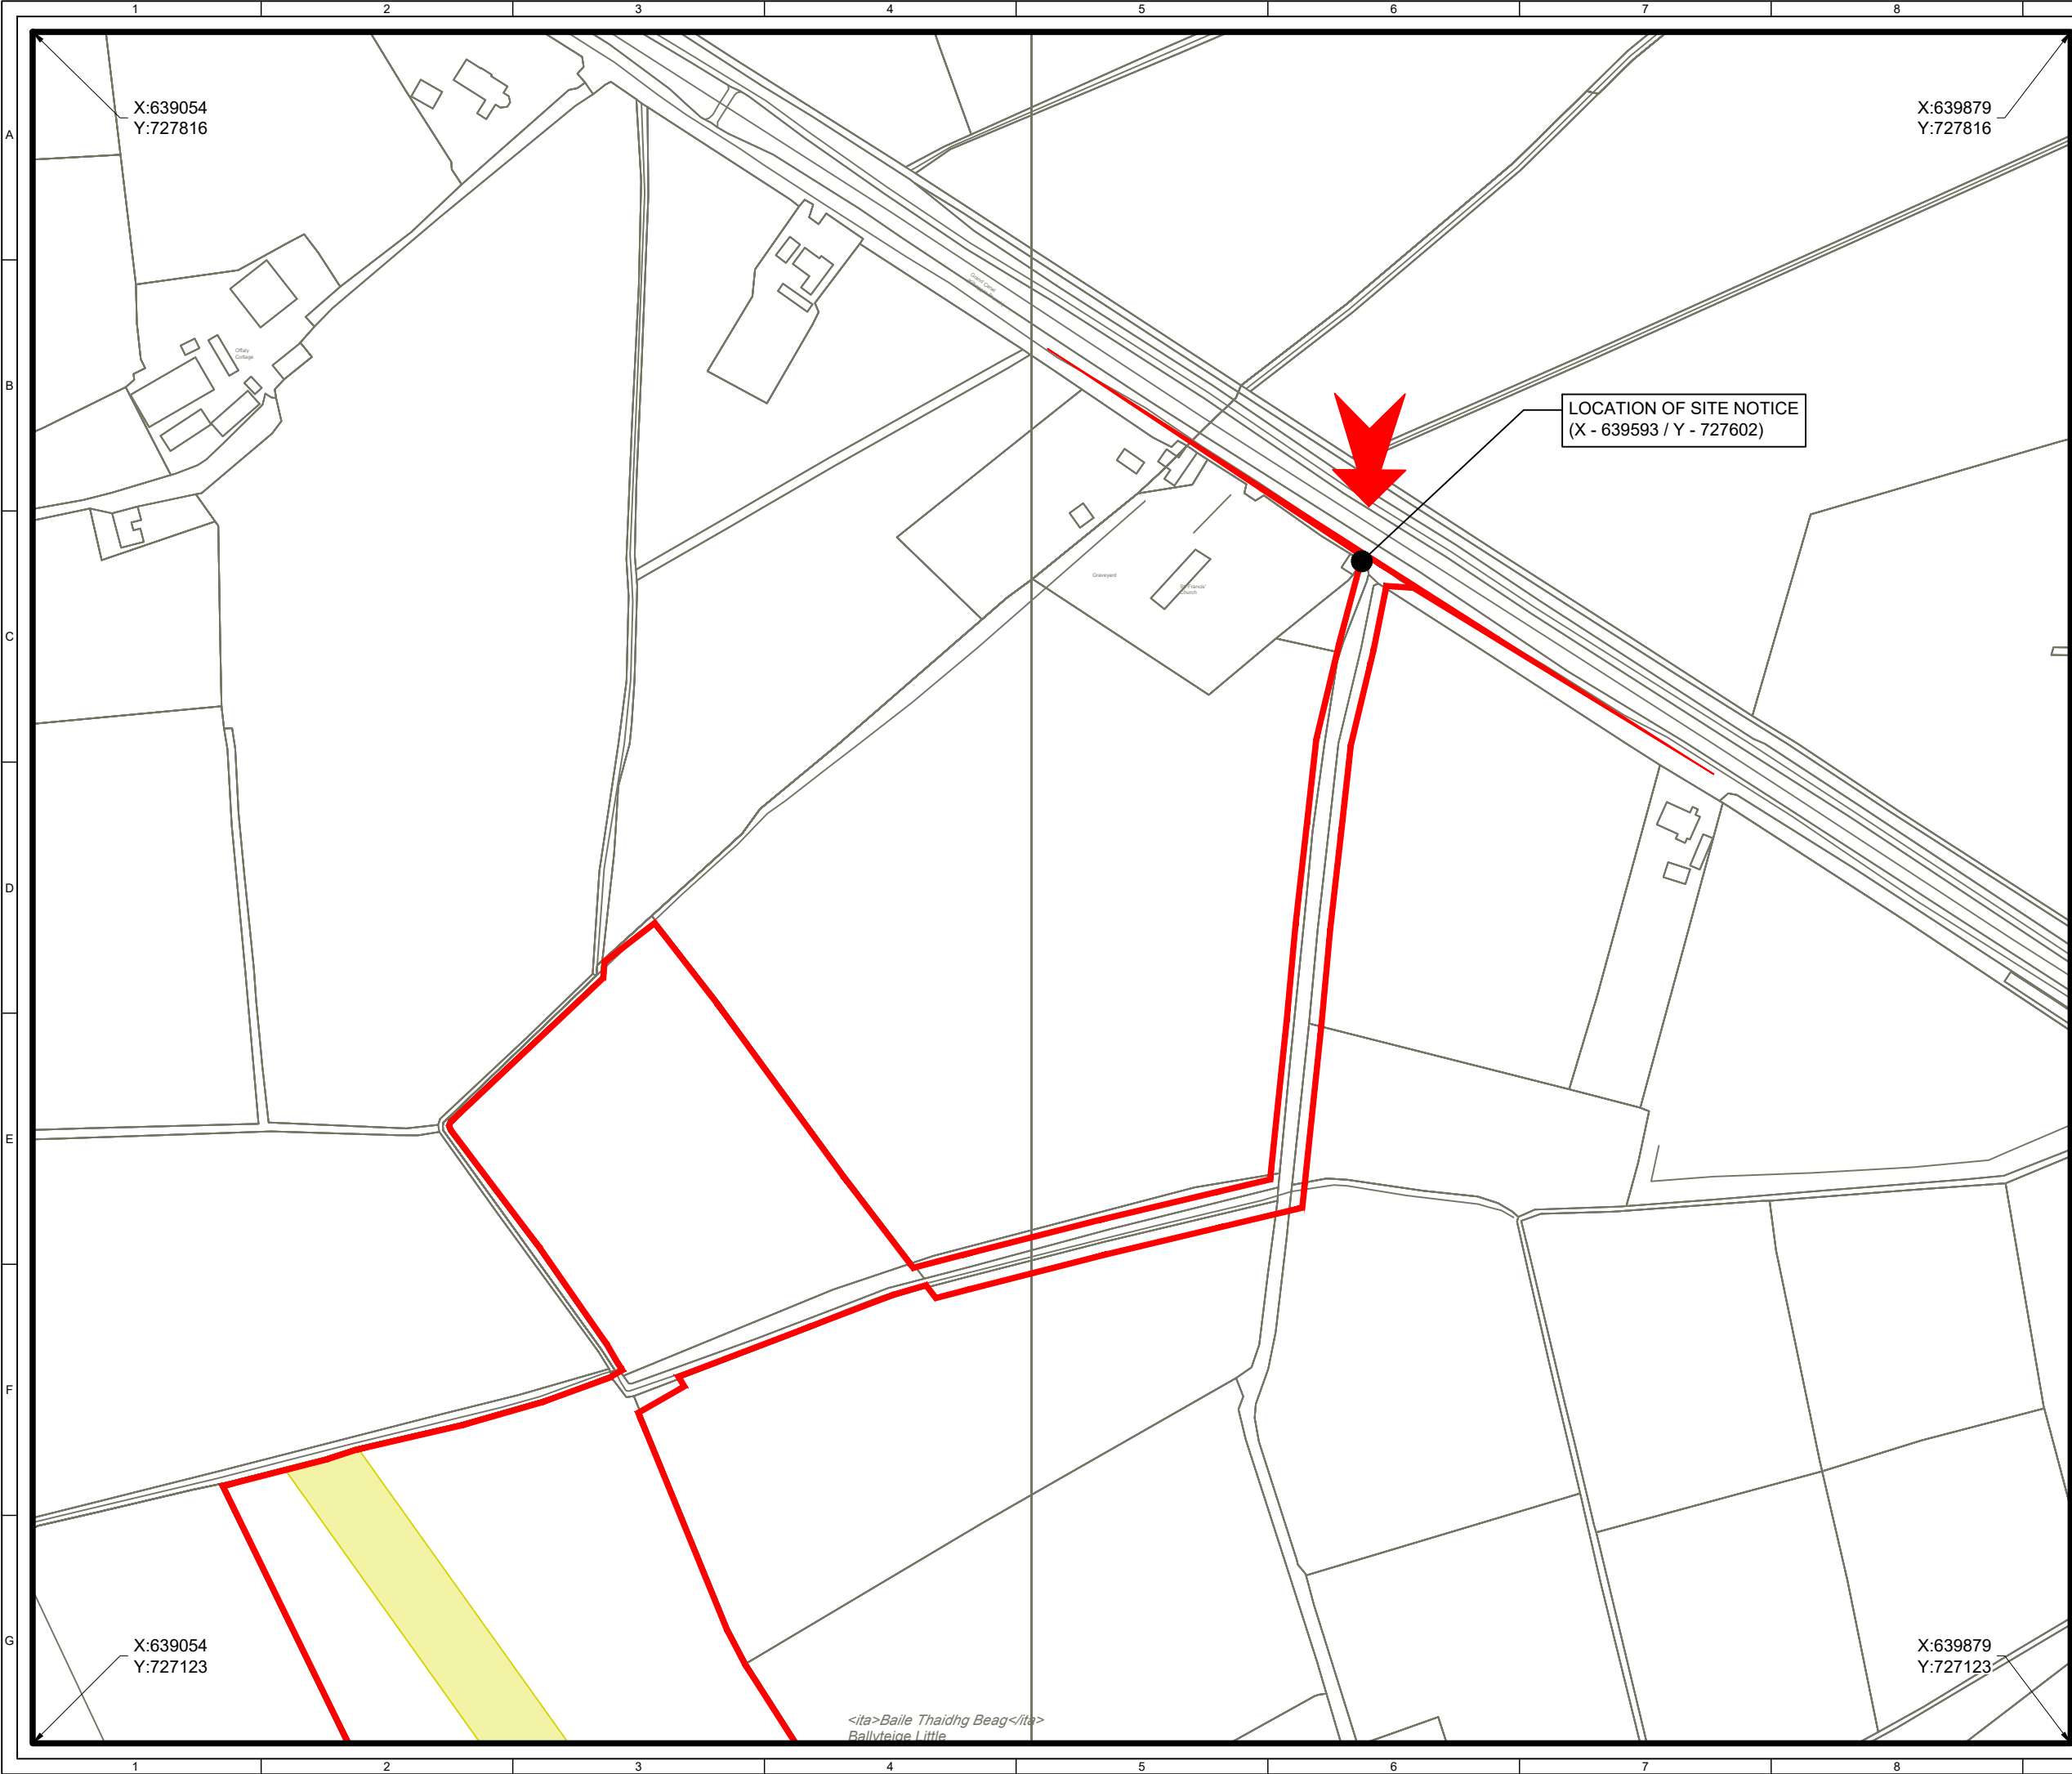

ORDNANCE SURVEY IRELAND LICENCE NO. EN 0003820
© ORDNANCE SURVEY IRELAND/GOVERNMENT OF IRELAND

KEY:

PLANNING APPLICATION BOUNDARY
(OUTSIDE EDGE OF LINE DENOTES BOUNDARY)

OVERHEAD LINE WAYLEAVE

SITE ENTRANCE

Map series:

• 1:5,000: 3372


• 1:2,500: 3372 (A, B, C, D),
3373 (A, C), 3435 (A, B),
3436 (A)

Produced by: Francesco Ghergo

Renewable Energy Systems Ltd
Registered Office: Beaufort Court,
Egg Farm Lane, Kings Langley,
Hertfordshire WD4 8LR

SHEET 2 OF 6

4	CT	EB	RB	2025-12-18	BOUNDARY CORRECTED
3	CT	EB	RB	2025-12-18	MAP SERIES ADDED.
2	FG	JM	RB	2024-11-15	OHL wayleave added
1	FG	JM	RB	2024-11-07	First Issue
ISSUE	DRAWN	CHKD	APPD	DATE	REVISION NOTES
PURPOSE					SCALE @ A3
PERMITTING					1:2,500
LAYOUT DRAWING					T-LAYOUT NO
N/A					N/A
COORDINATES					
IRENET95 ITM					
PROJECT TITLE					
BALLYTEIGE					
DRAWING TITLE					
FIGURE 201 AMENDED PLANNING APPLICATION SITE LOCATION MAP					
DRAWING NUMBER					REV
04386-RES-LAY-DR-PT-202					4
THIS DRAWING IS THE PROPERTY OF RENEWABLE ENERGY SYSTEMS LIMITED AND NO REPRODUCTION MAY BE MADE IN WHOLE OR IN PART WITHOUT PERMISSION					
res BEAUFORT COURT, EGG FARM LANE, KINGS LANGLEY, HERTS WD4 8LR. UK TEL +44 (0) 1923 299200 WWW.RES-GROUP.COM					

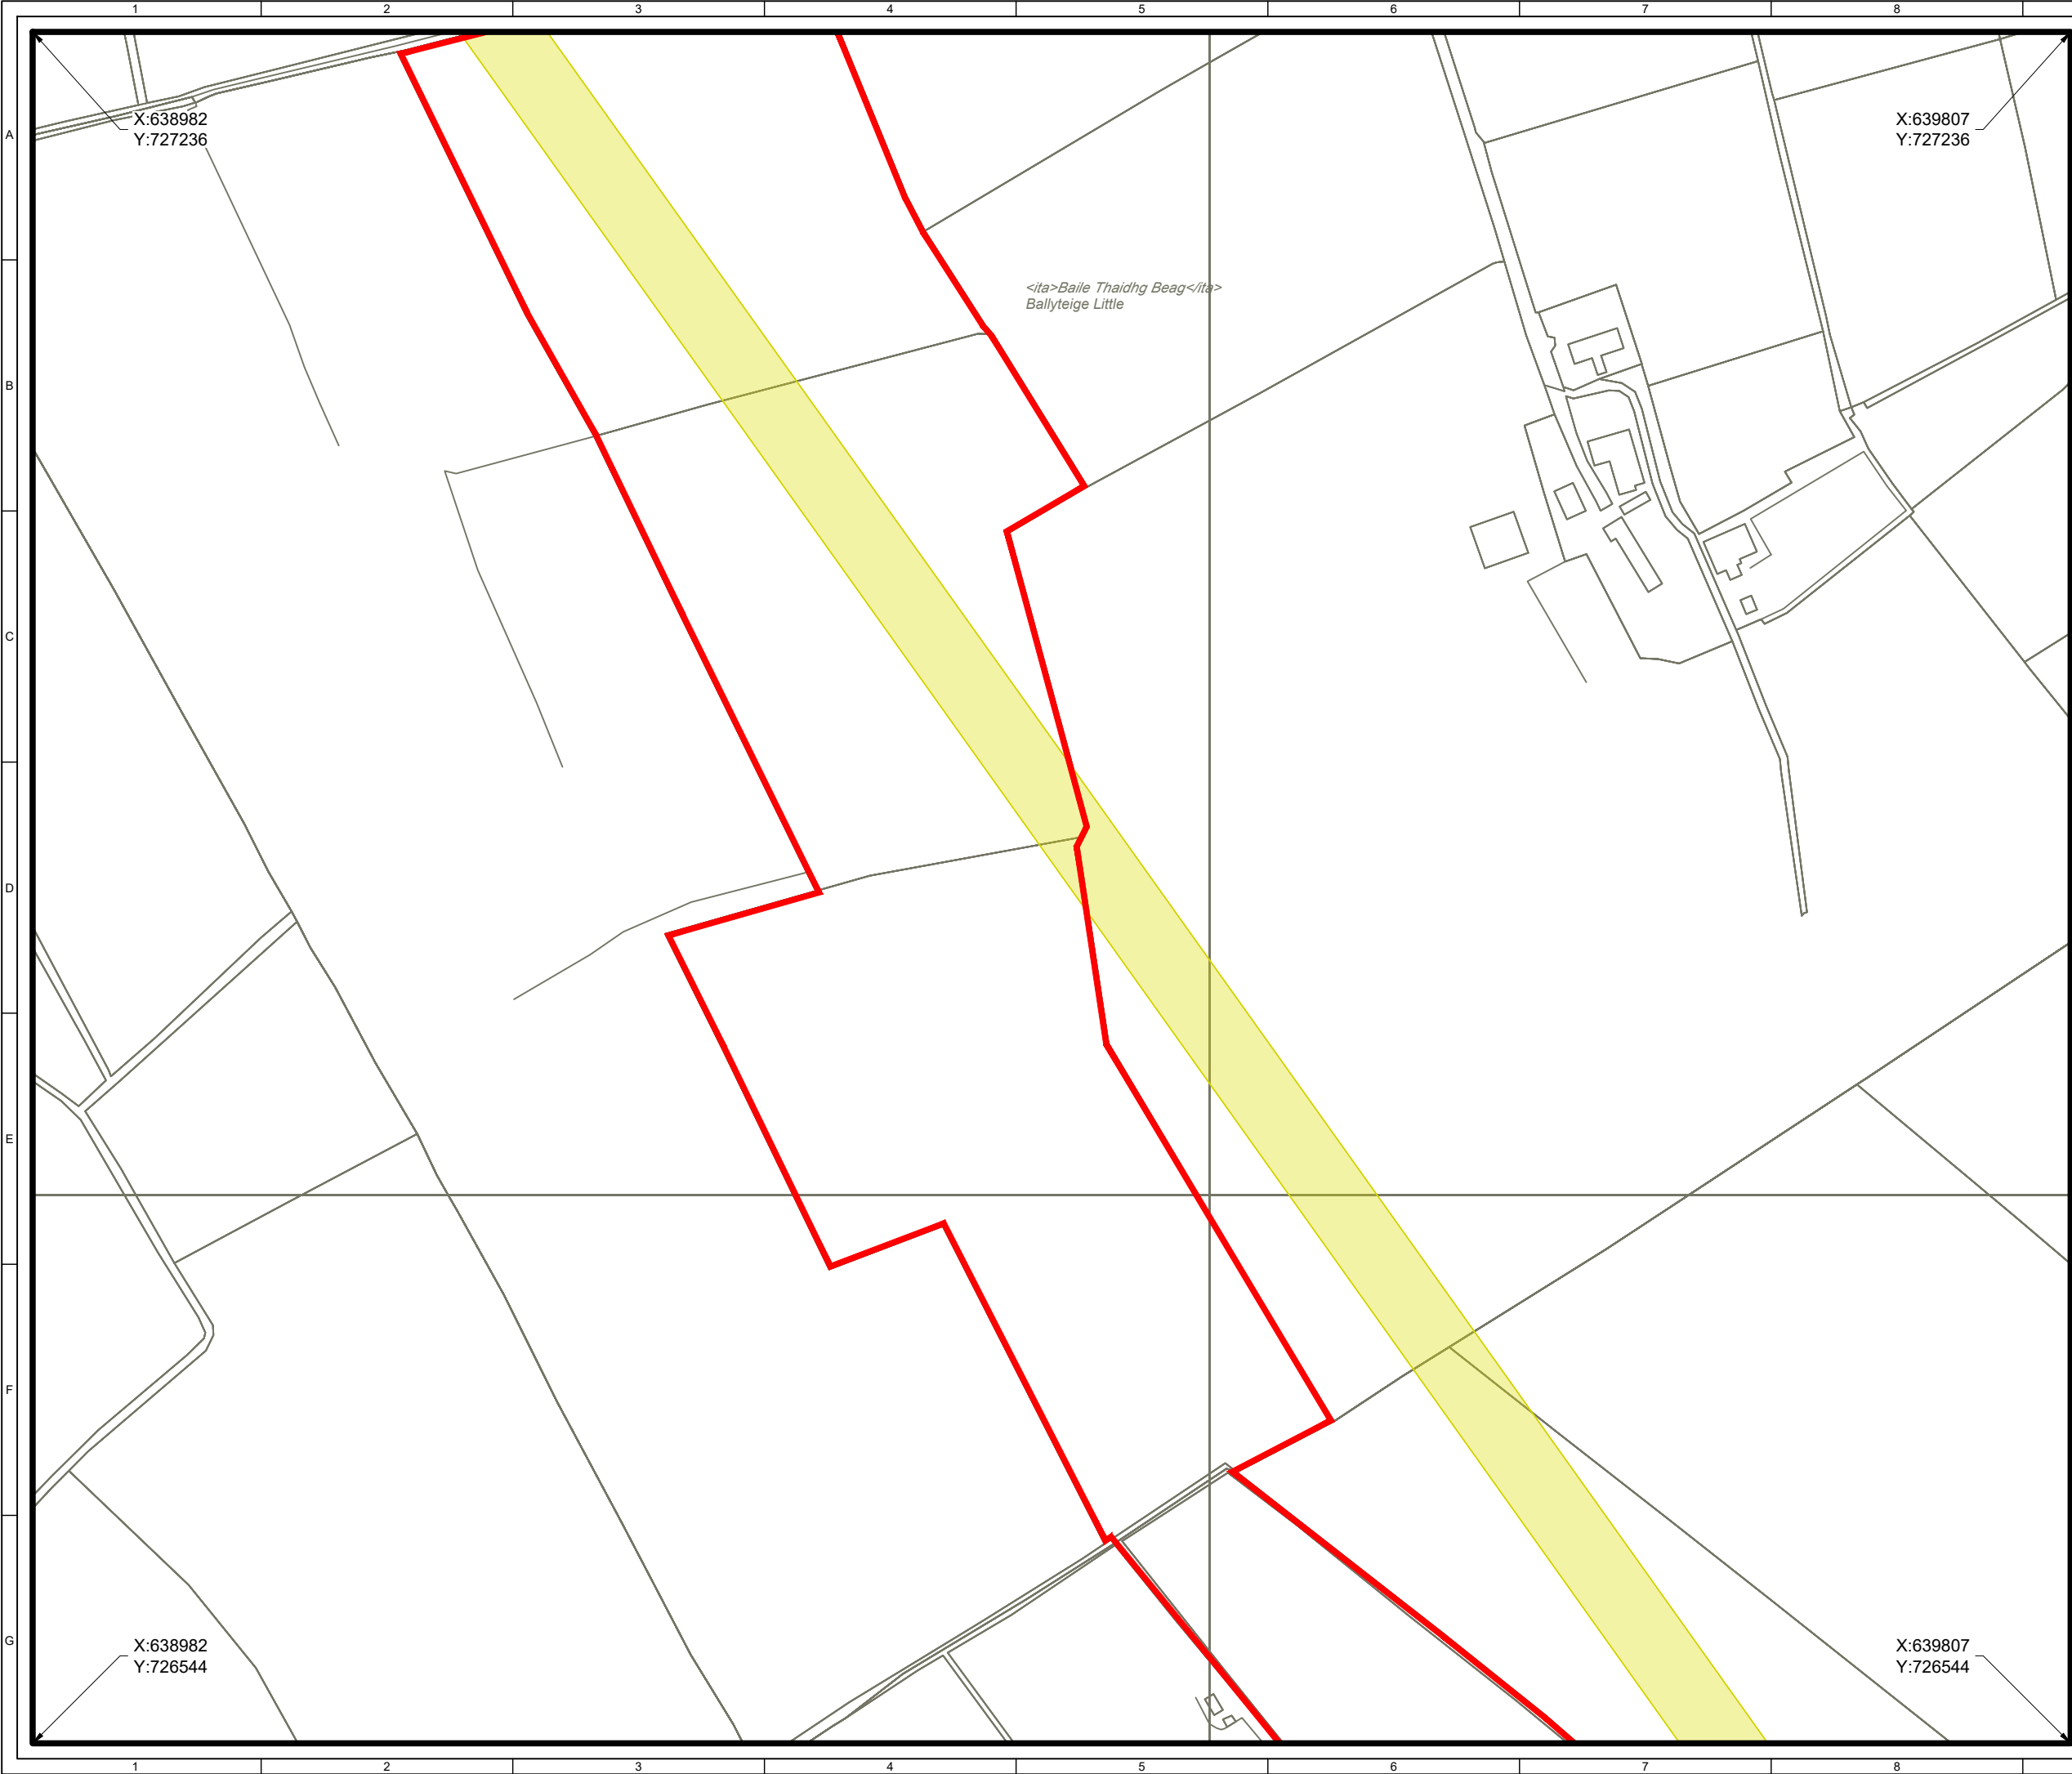

ORDNANCE SURVEY IRELAND LICENCE NO. EN 0003820
© ORDNANCE SURVEY IRELAND/GOVERNMENT OF IRELAND

KEY:

PLANNING APPLICATION BOUNDARY
(OUTSIDE EDGE OF LINE DENOTES BOUNDARY)

OVERHEAD LINE WAYLEAVE

SITE ENTRANCE

Map series:

• 1:5,000: 3372

• 1:2,500: 3372 (A, B, C, D),
3373 (A, C), 3435 (A, B),
3436 (A)


Produced by: Francesco Ghergo

Renewable Energy Systems Ltd
Registered Office: Beaufort Court,
Egg Farm Lane, Kings Langley,
Hertfordshire WD4 8LR

SHEET 3 OF 6

4	CT	EB	RB	2025-12-18	BOUNDARY CORRECTED		
3	CT	EB	RB	2025-12-18	MAP SERIES ADDED.		
2	FG	JM	RB	2024-11-15	OHL wayleave added		
1	FG	JM	RB	2024-11-07	First Issue		
ISSUE	DRAWN	CHKD	APPD	DATE	REVISION NOTES		
PURPOSE				SCALE @ A3			
PERMITTING				1:2,500			
LAYOUT DRAWING				T-LAYOUT NO			
N/A				N/A			
COORDINATES							
IRENET95 ITM							
PROJECT TITLE							
BALLYTEIGE							

DRAWING TITLE							
FIGURE 201							
AMENDED PLANNING APPLICATION							
SITE LOCATION MAP							
DRAWING NUMBER					REV		
04386-RES-LAY-DR-PT-202					4		
THIS DRAWING IS THE PROPERTY OF RENEWABLE ENERGY SYSTEMS LIMITED AND NO REPRODUCTION MAY BE MADE IN WHOLE OR IN PART WITHOUT PERMISSION							
res BEAUFORT COURT, EGG FARM LANE, KINGS LANGLEY, HERTS WD4 8LR. UK TEL +44 (0) 1923 299200 WWW.RES-GROUP.COM							

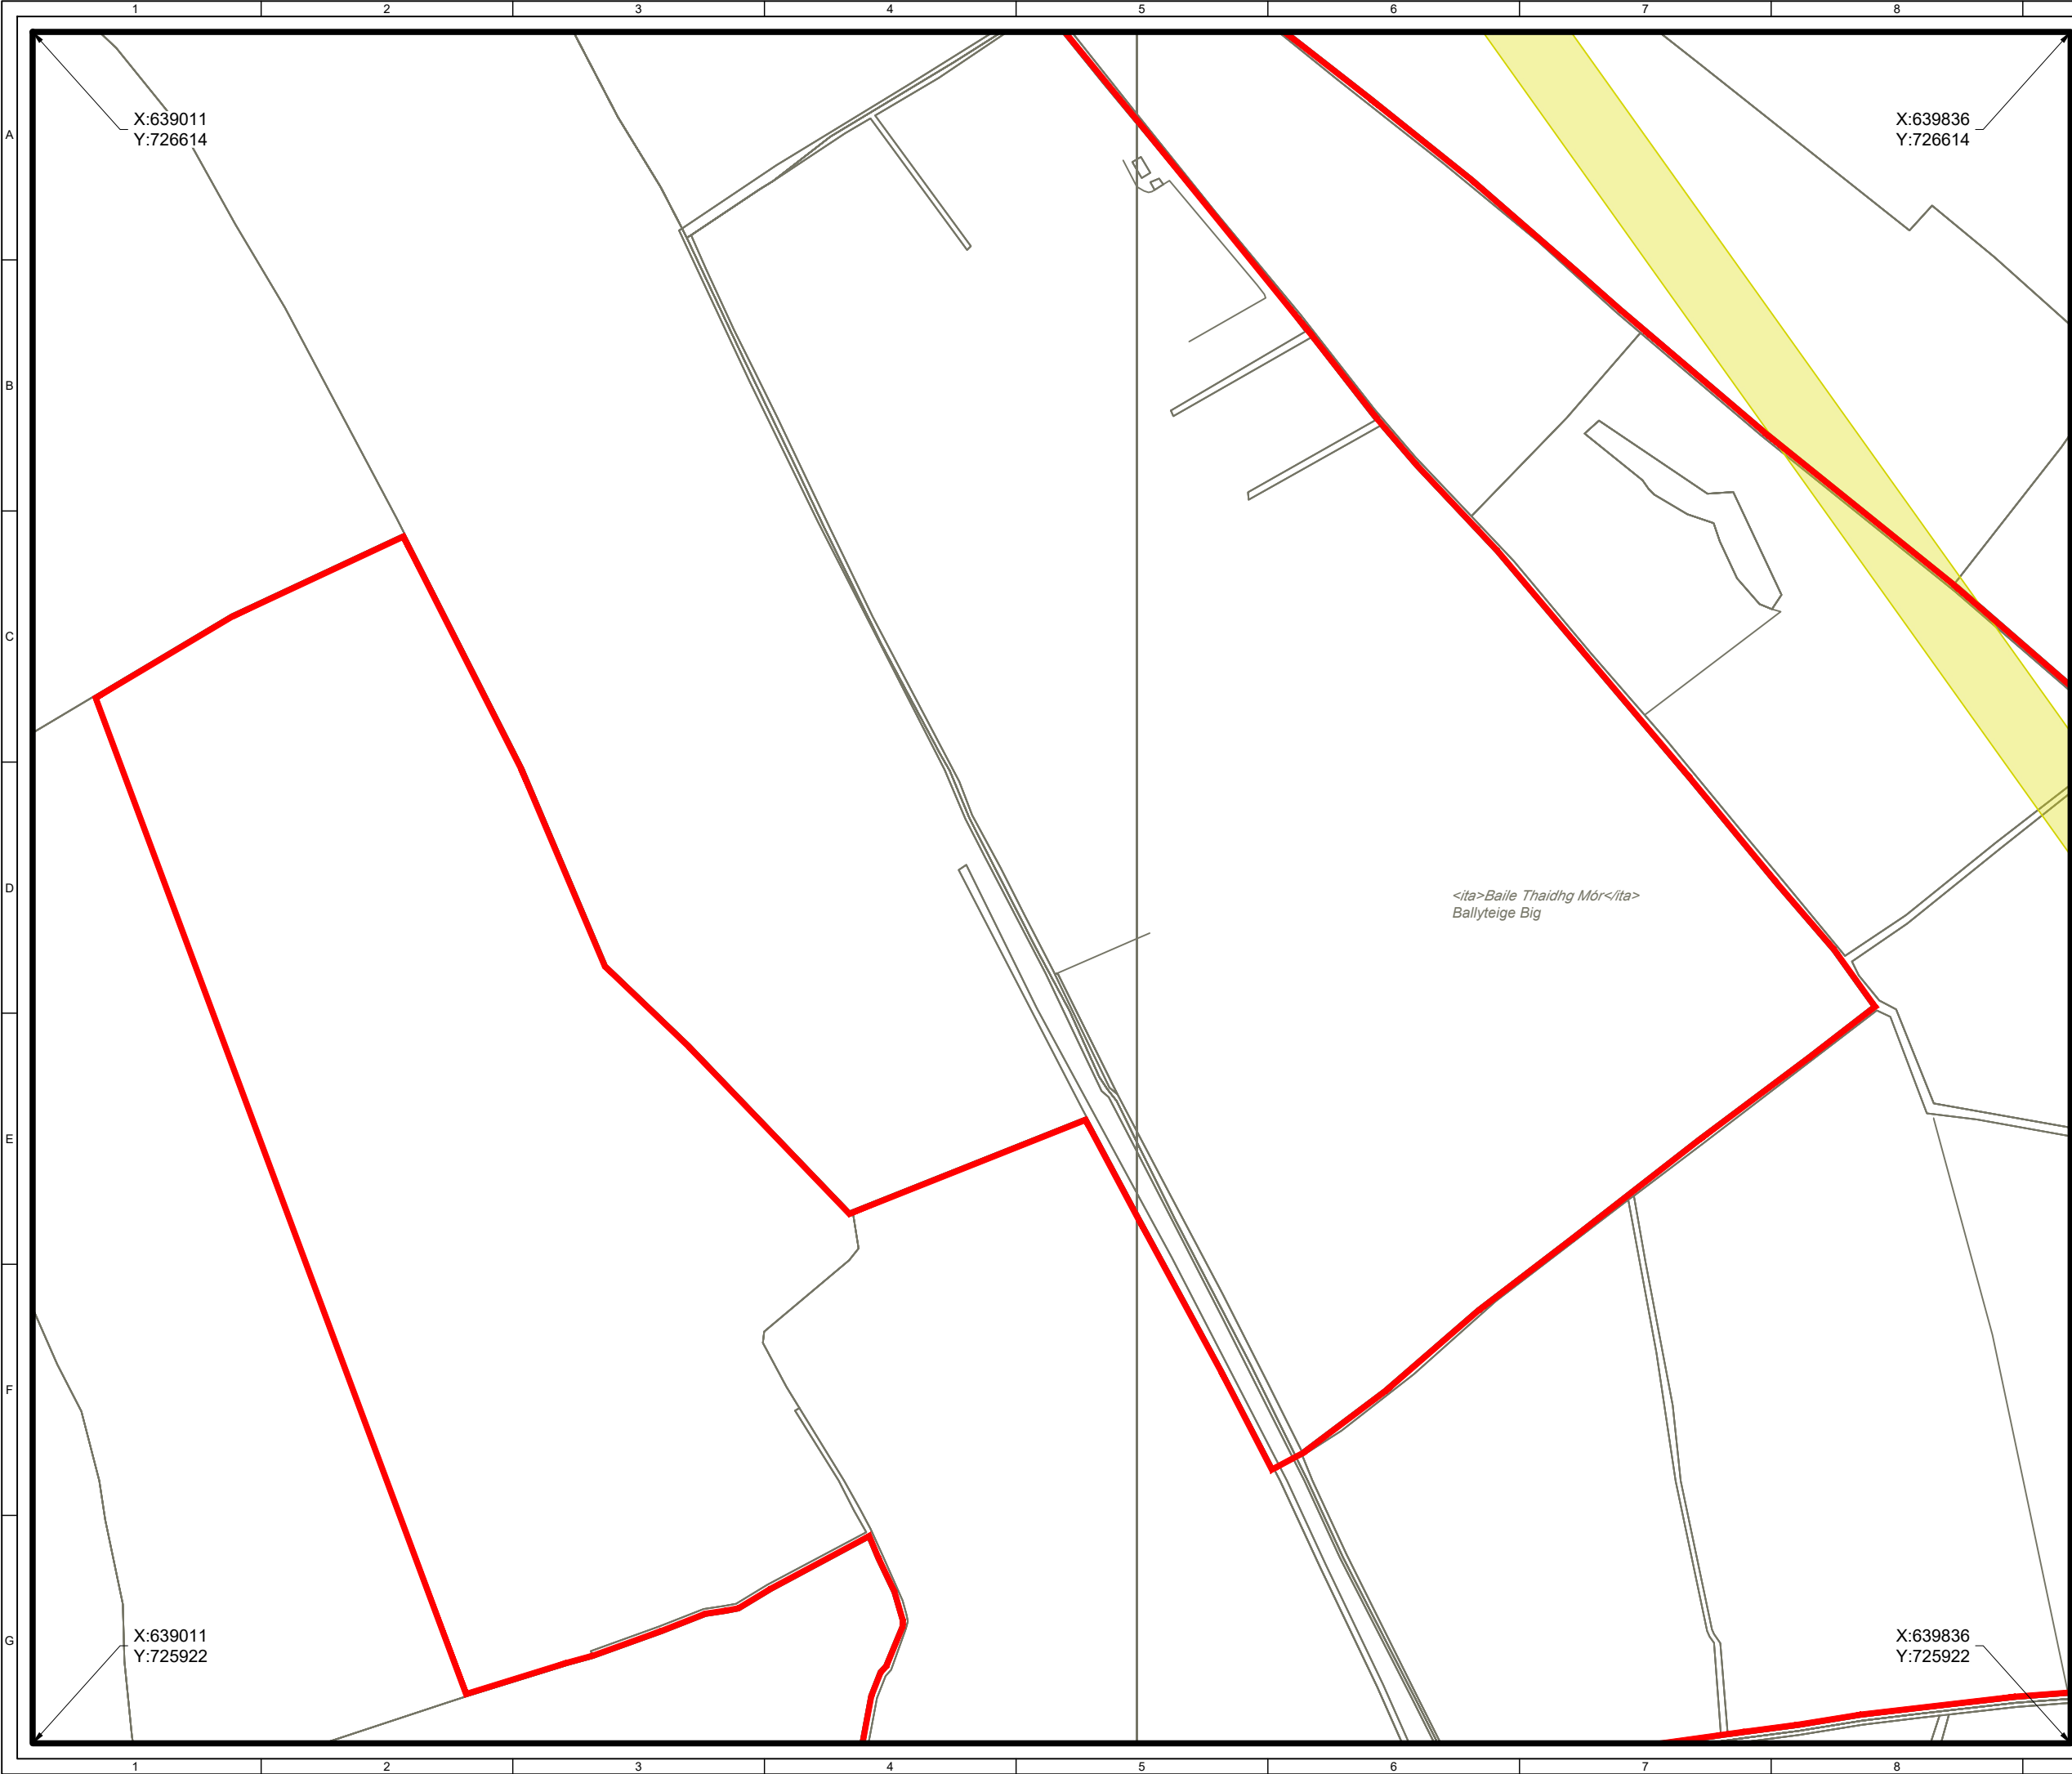

ORDNANCE SURVEY IRELAND LICENCE NO. EN 0003820
© ORDNANCE SURVEY IRELAND/GOVERNMENT OF IRELAND

KEY:

PLANNING APPLICATION BOUNDARY
(OUTSIDE EDGE OF LINE DENOTES BOUNDARY)

OVERHEAD LINE WAYLEAVE

SITE ENTRANCE

Map series:

• 1:5,000: 3372

• 1:2,500: 3372 (A, B, C, D),
3373 (A, C), 3435 (A, B),
3436 (A)


Produced by: Francesco Ghergo

Renewable Energy Systems Ltd
Registered Office: Beaufort Court,
Egg Farm Lane, Kings Langley,
Hertfordshire WD4 8LR

SHEET 4 OF 6

4	CT	EB	RB	2025-12-18	BOUNDARY CORRECTED
3	CT	EB	RB	2025-12-18	MAP SERIES ADDED.
2	FG	JM	RB	2024-11-15	OHL wayleave added
1	FG	JM	RB	2024-11-07	First Issue
ISSUE	DRAWN	CHKD	APPD	DATE	REVISION NOTES
PURPOSE					SCALE @ A3
PERMITTING					1:2,500
LAYOUT DRAWING					T-LAYOUT NO
N/A					N/A
COORDINATES					
IRENET95 ITM					
PROJECT TITLE					
BALLYTEIGE					

DRAWING TITLE					
FIGURE 201					
AMENDED PLANNING APPLICATION					
SITE LOCATION MAP					
DRAWING NUMBER					REV
04386-RES-LAY-DR-PT-202					4
THIS DRAWING IS THE PROPERTY OF RENEWABLE ENERGY SYSTEMS LIMITED AND NO REPRODUCTION MAY BE MADE IN WHOLE OR IN PART WITHOUT PERMISSION					
res					BEAUFORT COURT, EGG FARM LANE, KINGS LANGLEY, HERTS WD4 8LR. UK TEL +44 (0) 1923 299200 WWW.RES-GROUP.COM

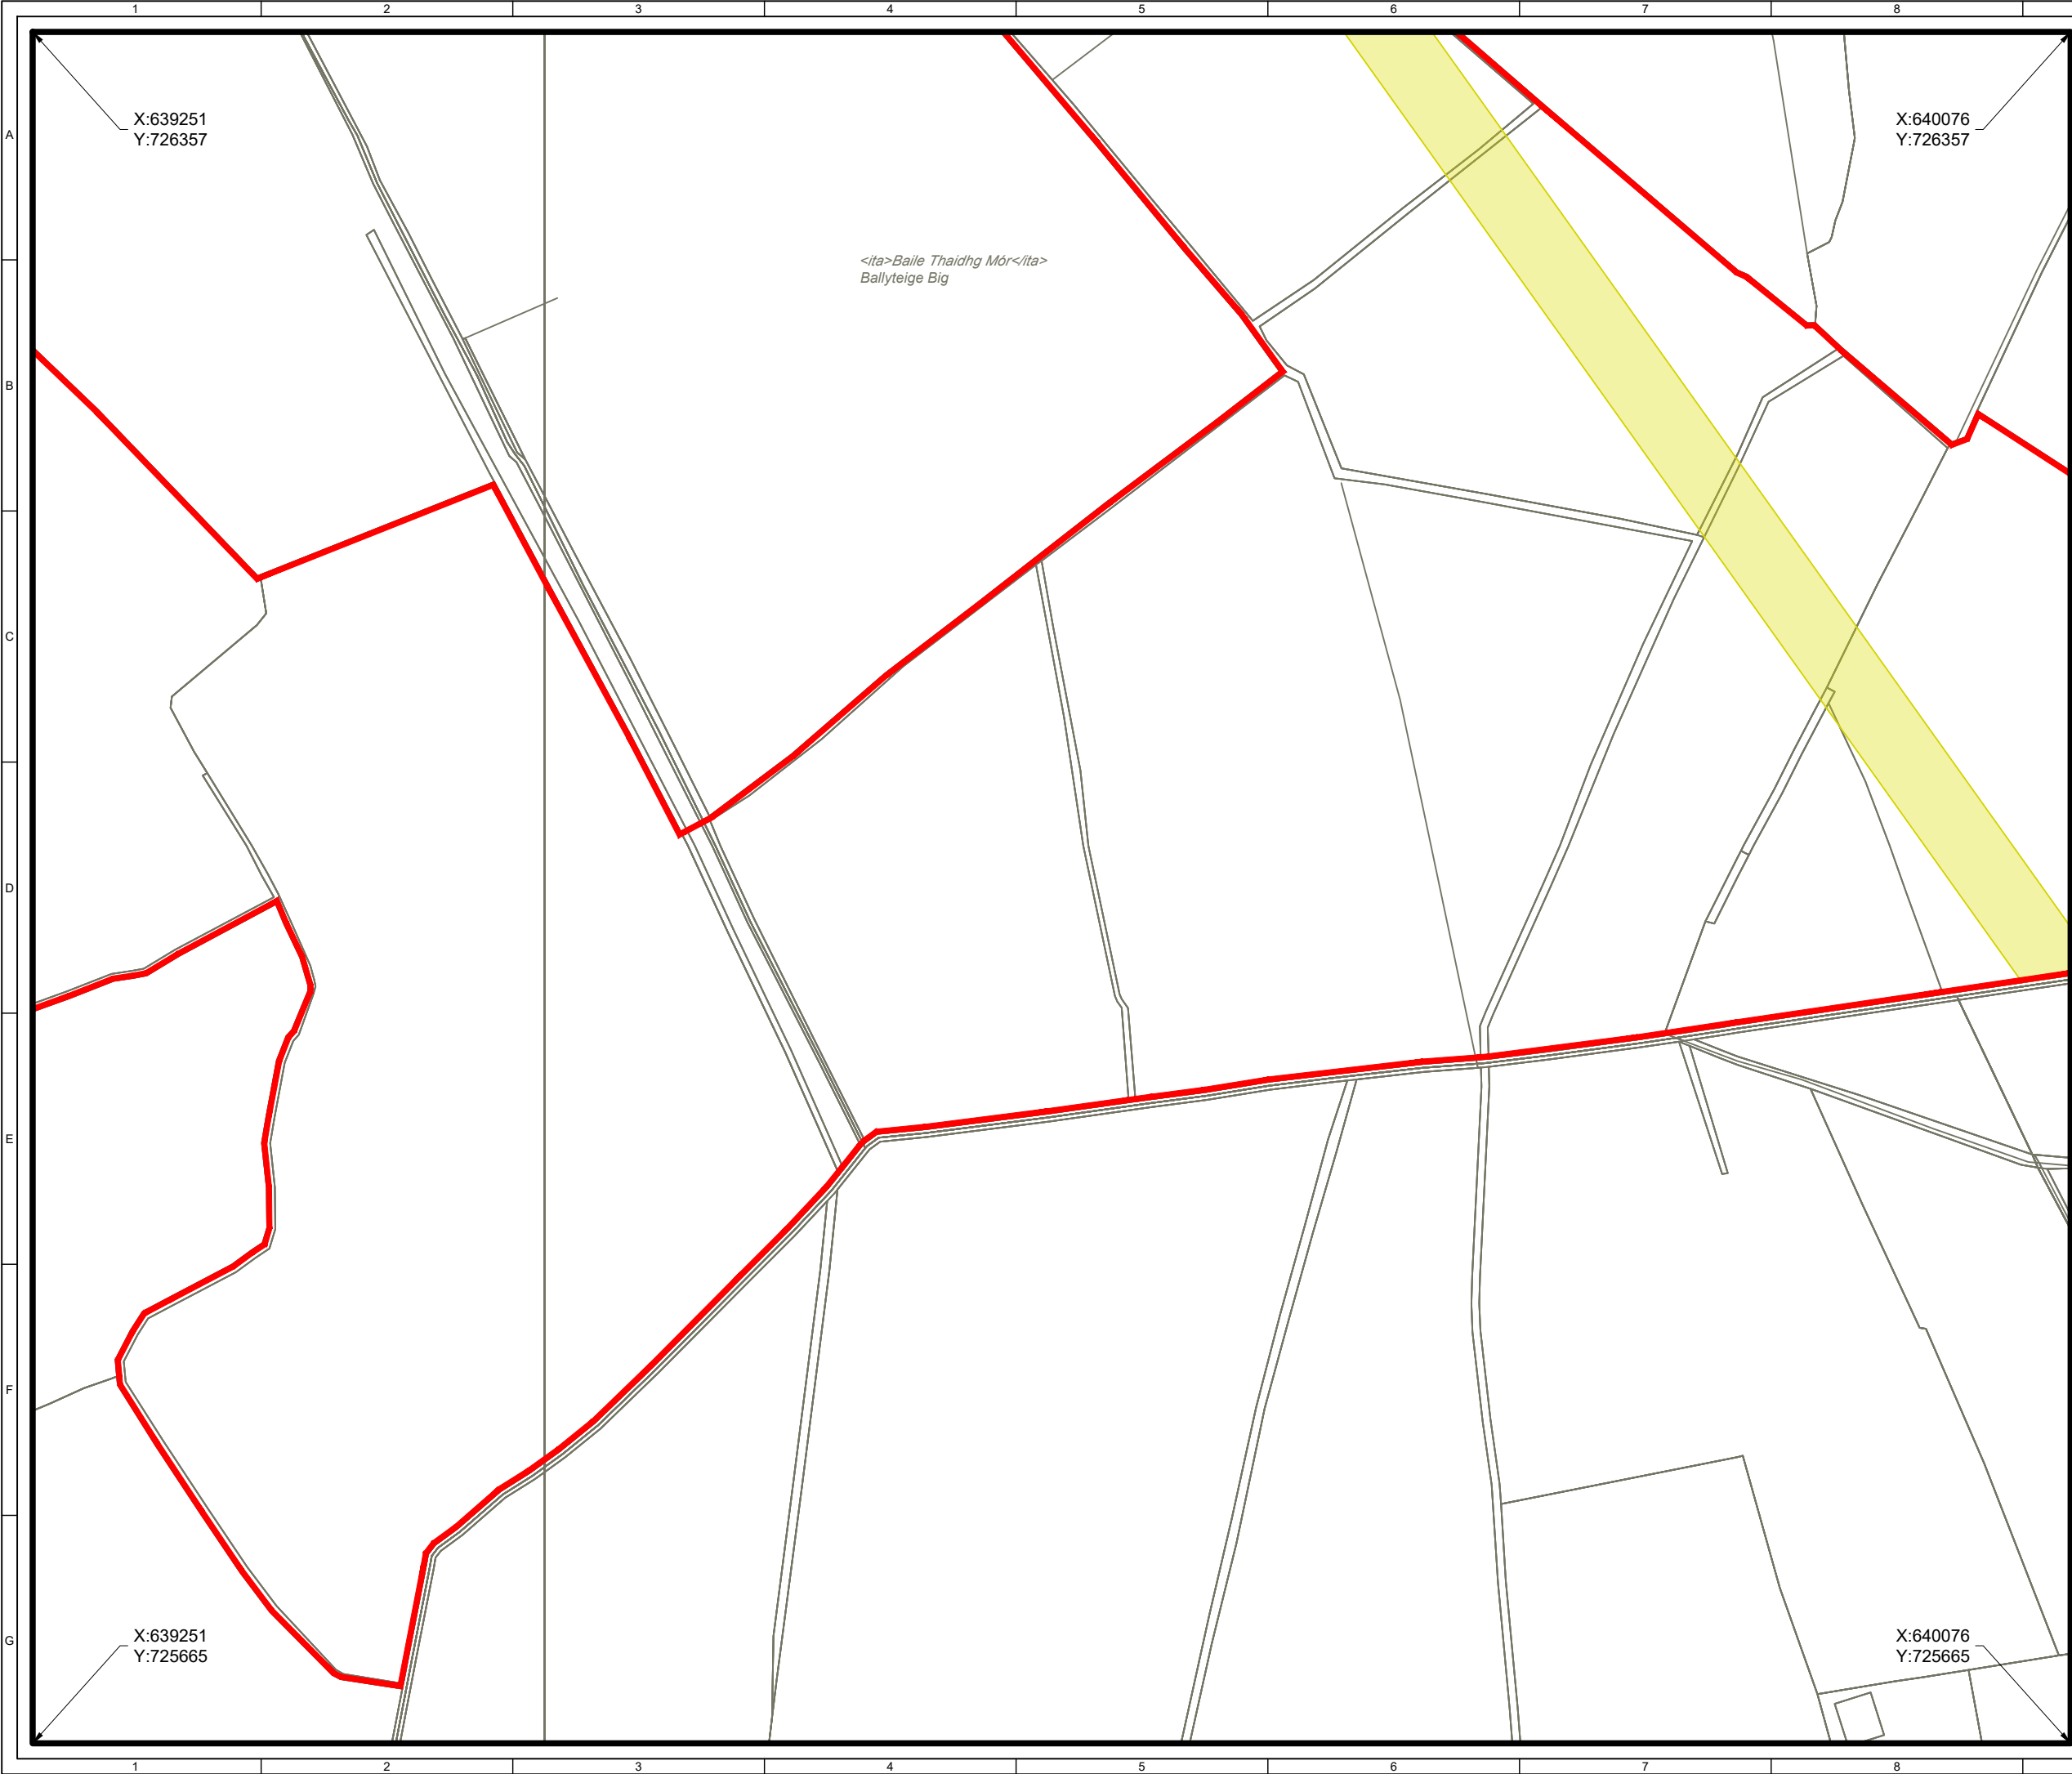

ORDNANCE SURVEY IRELAND LICENCE NO. EN 0003820
© ORDNANCE SURVEY IRELAND/GOVERNMENT OF IRELAND

KEY:

PLANNING APPLICATION BOUNDARY
(OUTSIDE EDGE OF LINE DENOTES BOUNDARY)

OVERHEAD LINE WAYLEAVE

SITE ENTRANCE

Map series:

• 1:5,000: 3372

• 1:2,500: 3372 (A, B, C, D),
3373 (A, C), 3435 (A, B),
3436 (A)


Produced by: Francesco Ghergo

Renewable Energy Systems Ltd
Registered Office: Beaufort Court,
Egg Farm Lane, Kings Langley,
Hertfordshire WD4 8LR

SHEET 5 OF 6

4	CT	EB	RB	2025-12-18	BOUNDARY CORRECTED
3	CT	EB	RB	2025-12-18	MAP SERIES ADDED.
2	FG	JM	RB	2024-11-15	OHL wayleave added
1	FG	JM	RB	2024-11-07	First Issue
ISSUE	DRAWN	CHKD	APPD	DATE	REVISION NOTES
PURPOSE					SCALE @ A3
PERMITTING					1:2,500
LAYOUT DRAWING					T-LAYOUT NO
N/A					N/A
COORDINATES					
IRENET95 ITM					
PROJECT TITLE					
BALLYTEIGE					

DRAWING TITLE					
FIGURE 201					
AMENDED PLANNING APPLICATION					
SITE LOCATION MAP					
DRAWING NUMBER					REV
04386-RES-LAY-DR-PT-202					4
THIS DRAWING IS THE PROPERTY OF RENEWABLE ENERGY SYSTEMS LIMITED AND NO REPRODUCTION MAY BE MADE IN WHOLE OR IN PART WITHOUT PERMISSION					
res BEAUFORT COURT, EGG FARM LANE, KINGS LANGLEY, HERTS WD4 8LR. UK TEL +44 (0) 1923 299200 WWW.RES-GROUP.COM					

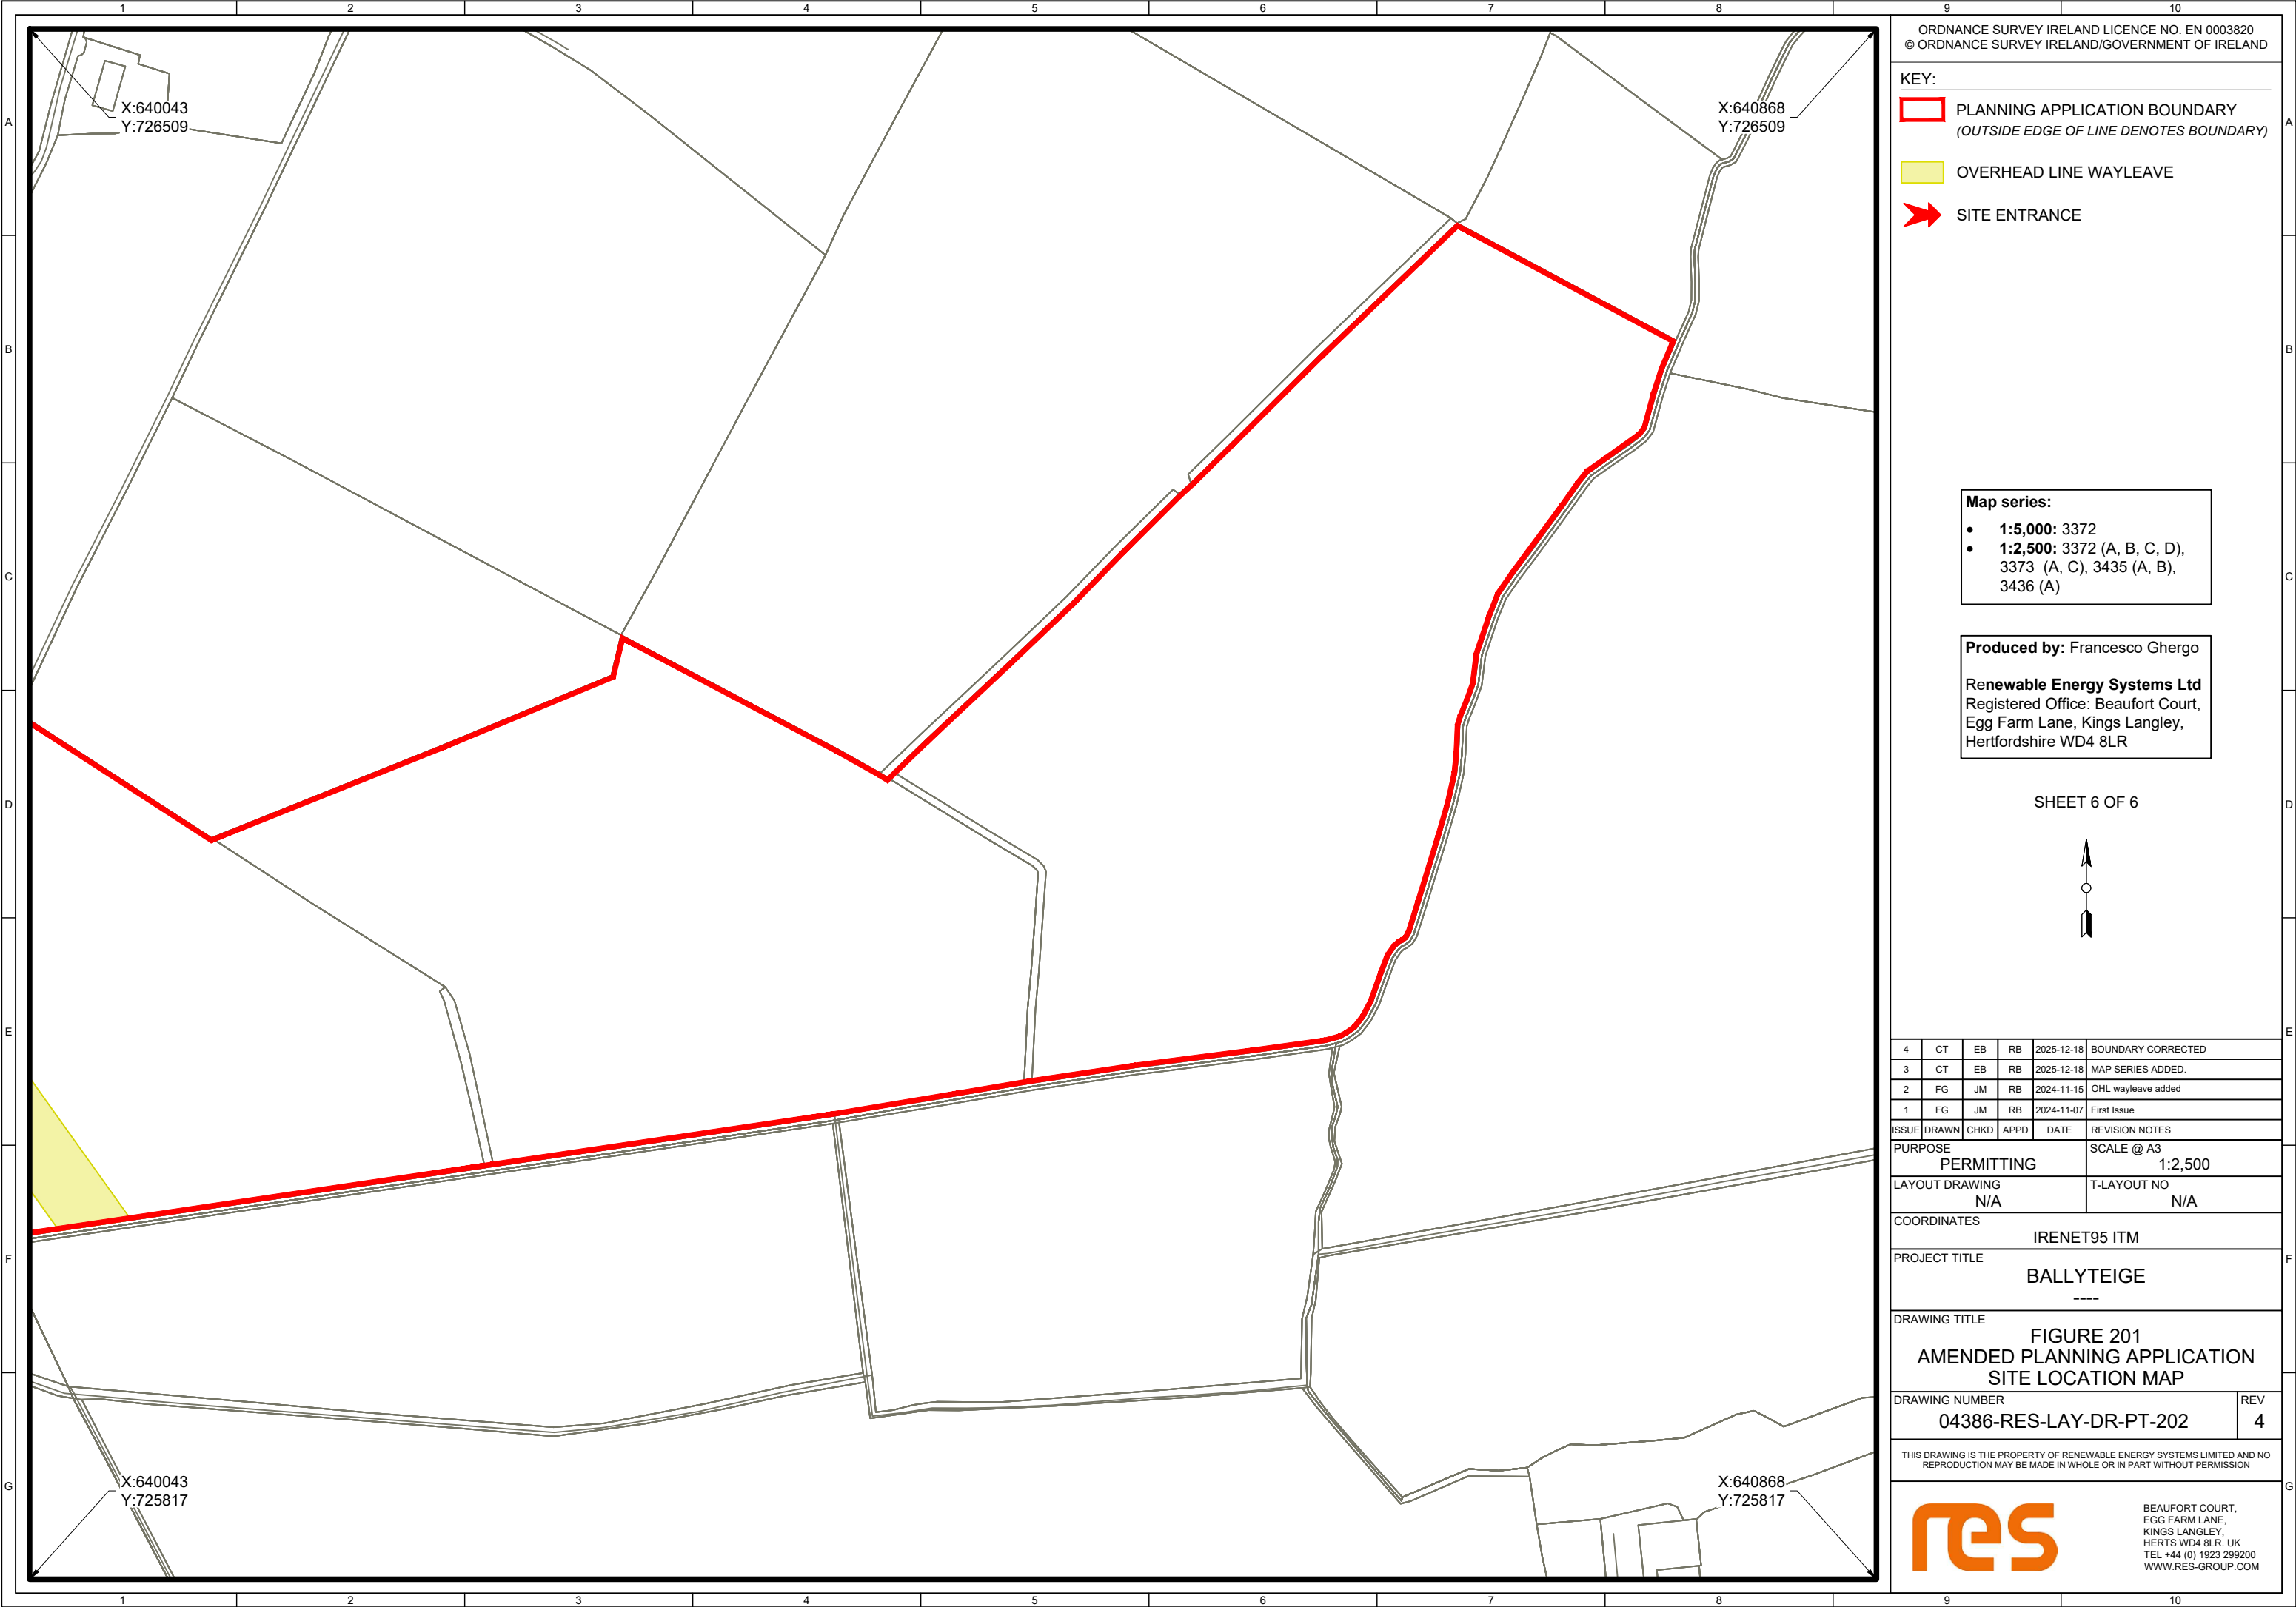

ORDNANCE SURVEY IRELAND LICENCE NO. EN 0003820
© ORDNANCE SURVEY IRELAND/GOVERNMENT OF IRELAND

KEY:

- PLANNING APPLICATION BOUNDARY
(OUTSIDE EDGE OF LINE DENOTES BOUNDARY)
- OVERHEAD LINE WAYLEAVE
- ➔ SITE ENTRANCE

Map series:

- **1:5,000:** 3372
- **1:2,500:** 3372 (A, B, C, D),
3373 (A, C), 3435 (A, B),
3436 (A)

Produced by: Francesco Ghergo

Renewable Energy Systems Ltd
Registered Office: Beaufort Court,
Egg Farm Lane, Kings Langley,
Hertfordshire WD4 8LR

SHEET 6 OF 6



4	CT	EB	RB	2025-12-18	BOUNDARY CORRECTED
3	CT	EB	RB	2025-12-18	MAP SERIES ADDED.
2	FG	JM	RB	2024-11-15	OHL wayleave added
1	FG	JM	RB	2024-11-07	First Issue
ISSUE	DRAWN	CHKD	APPD	DATE	REVISION NOTES

PURPOSE	SCALE @ A3
PERMITTING	1:2,500
LAYOUT DRAWING	T-LAYOUT NO
N/A	N/A

COORDINATES	IRENET95 ITM
-------------	--------------

PROJECT TITLE	BALLYTEIGE ----
---------------	--------------------

DRAWING TITLE	FIGURE 201 AMENDED PLANNING APPLICATION SITE LOCATION MAP
---------------	---

DRAWING NUMBER	REV
04386-RES-LAY-DR-PT-202	4

THIS DRAWING IS THE PROPERTY OF RENEWABLE ENERGY SYSTEMS LIMITED AND NO
REPRODUCTION MAY BE MADE IN WHOLE OR IN PART WITHOUT PERMISSION



BEAUFORT COURT,
EGG FARM LANE,
KINGS LANGLEY,
HERTS WD4 8LR. UK
TEL +44 (0) 1923 299200
WWW.RES-GROUP.COM