

ORDNANCE SURVEY IRELAND LICENCE NO. EN 0003820
© ORDNANCE SURVEY IRELAND/GOVERNMENT OF IRELAND

KEY:

EXISTING PUBLIC ROAD

PROPOSED SITE TRACK

VISIBILITY SPLAY - 160.0m BY 2.4m
CLEAR OF ANY PHYSICAL OBJECTS RESTRICTING
VISIBILITY


SITE LOCATION - NOT TO SCALE

Produced by: Francesco Ghergo

Renewable Energy Systems Ltd
Registered Office: Beaufort Court,
Egg Farm Lane, Kings Langley,
Hertfordshire WD4 8LR

SHEET 2 OF 7

1	FG	JM	RB	2025-07-18	First Issue
ISSUE	DRAWN	CHKD	APPD	DATE	REVISION NOTES
PURPOSE PERMITTING					COORDINATES IRENET95 ITM
SCALE 1:200 @A3					DATUM N/A
LAYOUT DRAWING N/A					T-LAYOUT NO N/A
PROJECT TITLE DERRYGROGAN LITTLE					
DRAWING TITLE FIGURE 12 SITE ENTRANCE DERRYGROGAN LITTLE					
RES DRAWING NUMBER 05554-RES-ACC-DR-PT-001					REV 1
THIS DRAWING IS THE PROPERTY OF RENEWABLE ENERGY SYSTEMS LIMITED AND NO REPRODUCTION MAY BE MADE IN WHOLE OR IN PART WITHOUT PERMISSION					
					BEAUFORT COURT, EGG FARM LANE, KINGS LANGLEY, HERTS WD4 8LR. UK TEL +44 (0) 1923 299200 WWW.RES-GROUP.COM

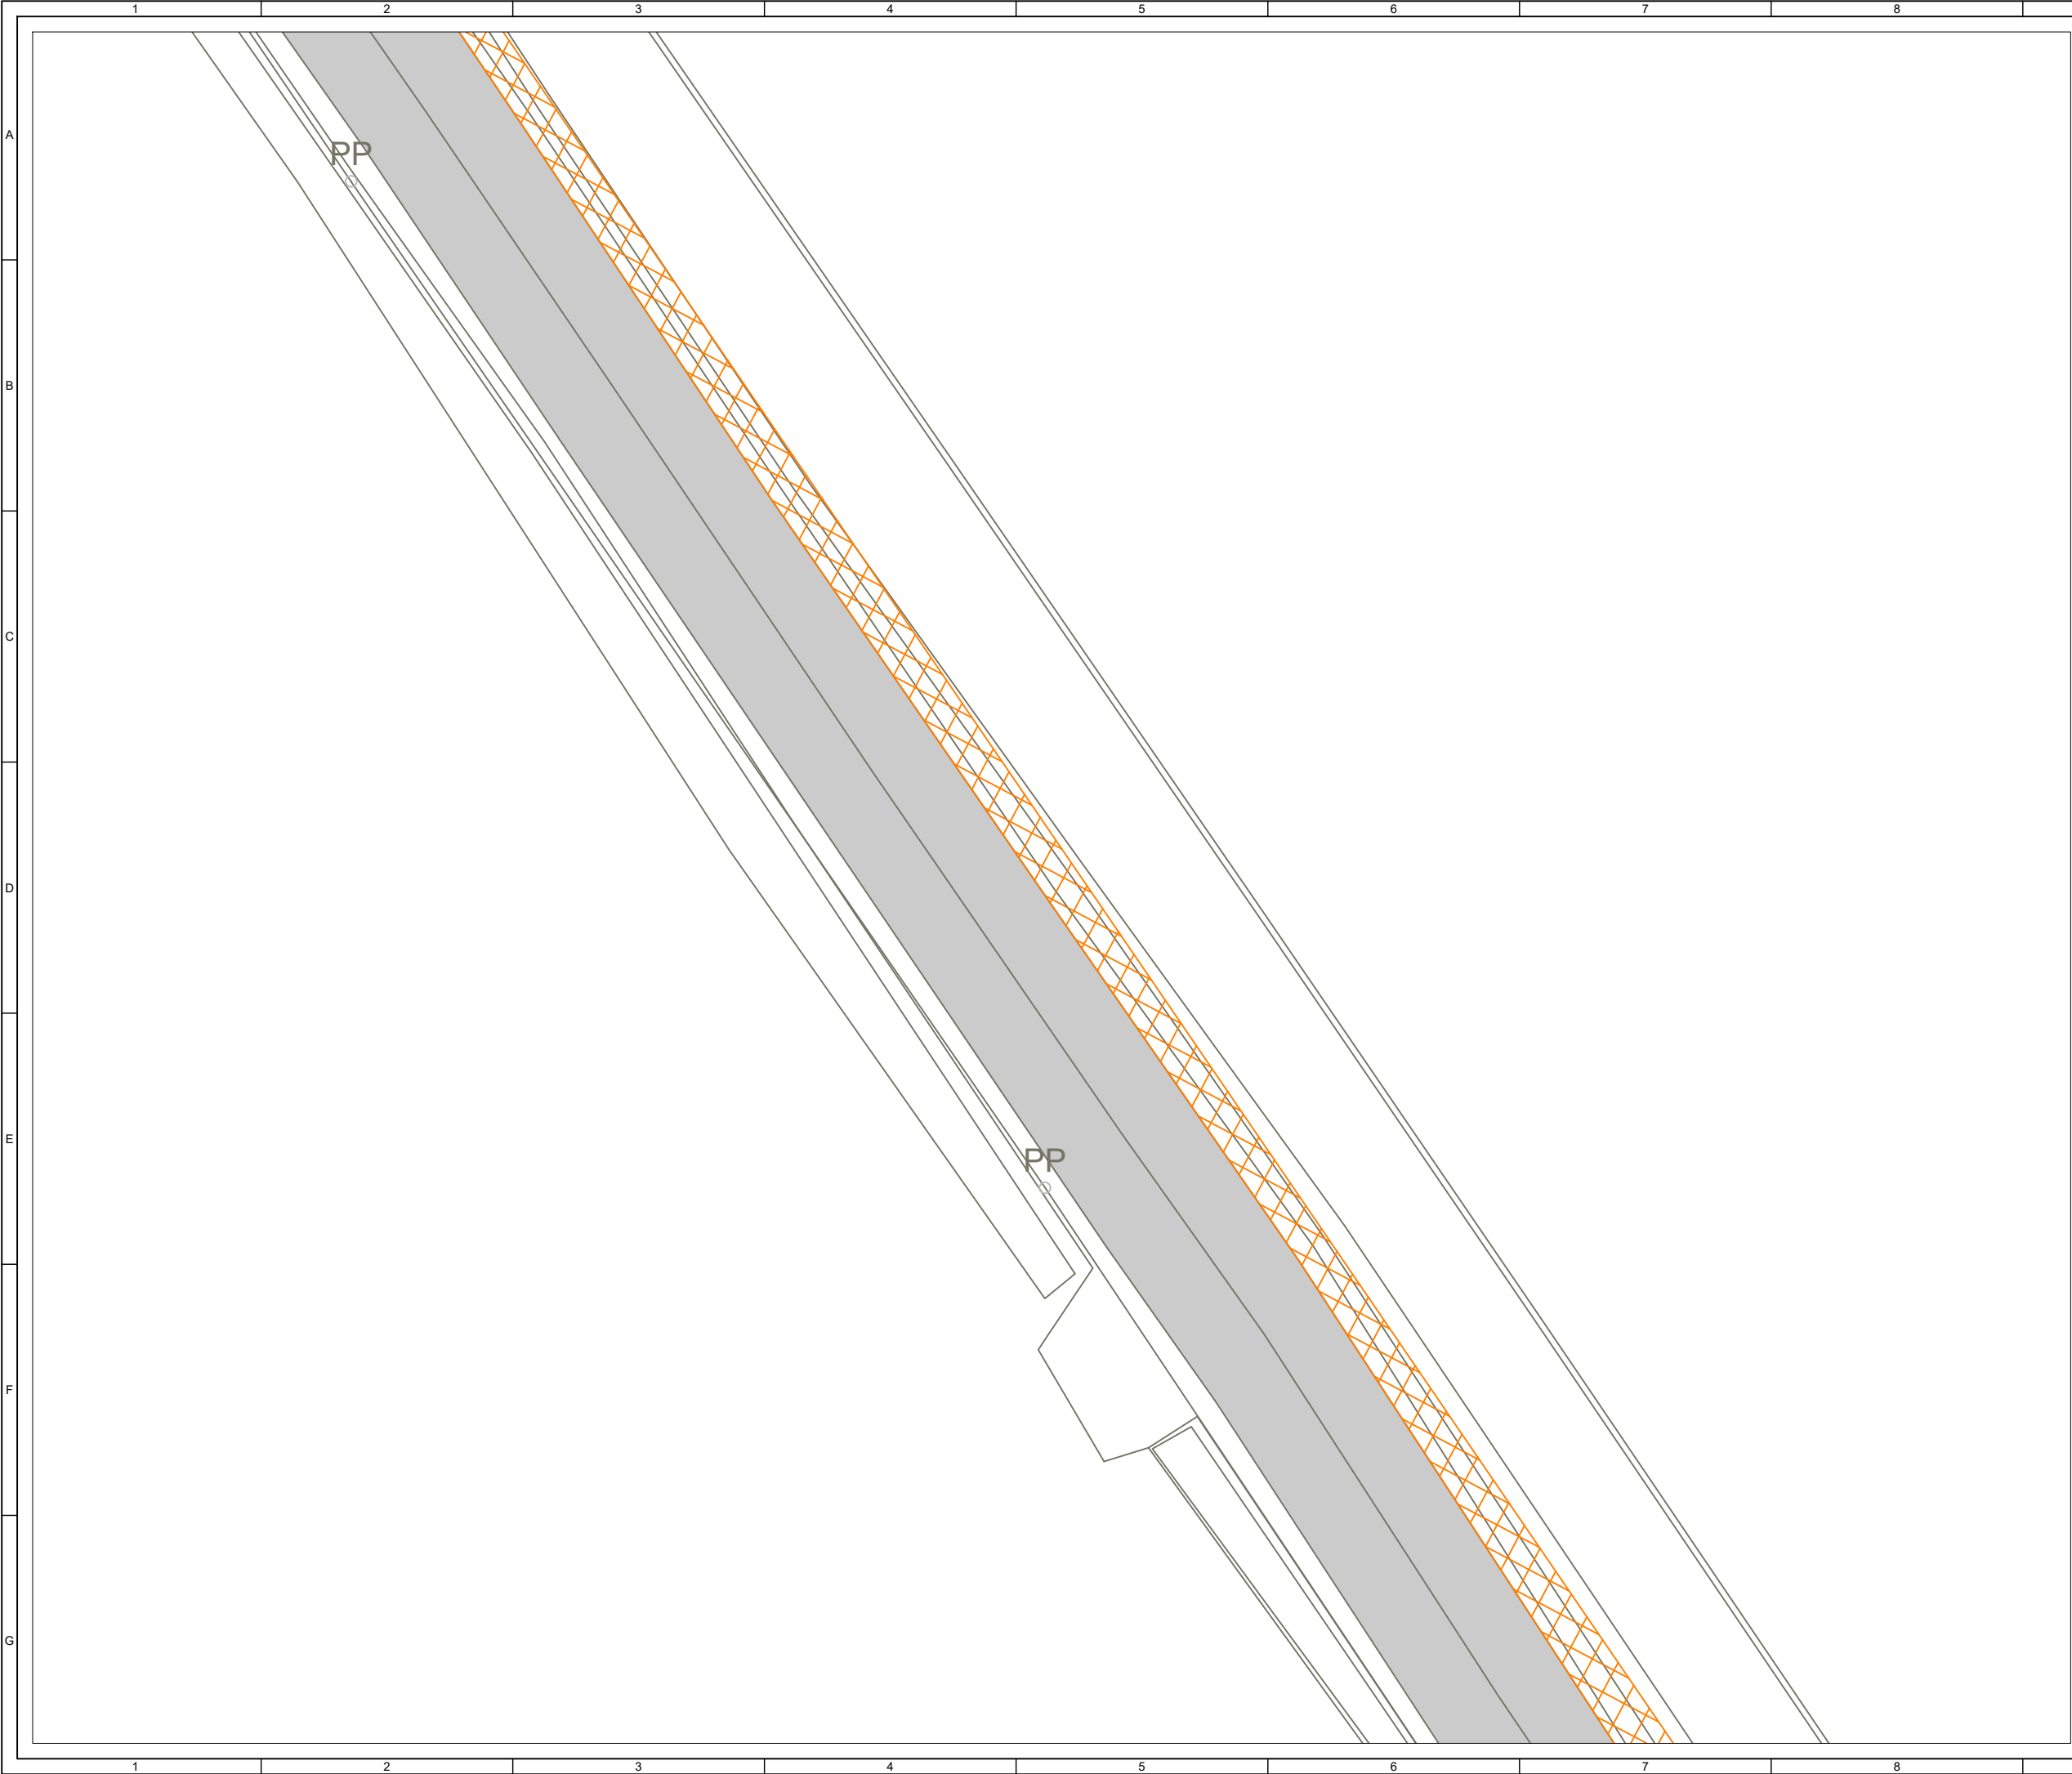

ORDNANCE SURVEY IRELAND LICENCE NO. EN 0003820
© ORDNANCE SURVEY IRELAND/GOVERNMENT OF IRELAND

KEY:

EXISTING PUBLIC ROAD

PROPOSED SITE TRACK

VISIBILITY SPLAY - 160.0m BY 2.4m
CLEAR OF ANY PHYSICAL OBJECTS RESTRICTING
VISIBILITY


SITE LOCATION - NOT TO SCALE

Produced by: Francesco Ghergo

Renewable Energy Systems Ltd
Registered Office: Beaufort Court,
Egg Farm Lane, Kings Langley,
Hertfordshire WD4 8LR

SHEET 3 OF 7

1	FG	JM	RB	2025-07-18	First Issue
ISSUE	DRAWN	CHKD	APPD	DATE	REVISION NOTES
PURPOSE PERMITTING					COORDINATES IRENET95 ITM
SCALE 1:200 @A3					DATUM N/A
LAYOUT DRAWING N/A					T-LAYOUT NO N/A
PROJECT TITLE DERRYGROGAN LITTLE					
DRAWING TITLE FIGURE 12 SITE ENTRANCE DERRYGROGAN LITTLE					
RES DRAWING NUMBER 05554-RES-ACC-DR-PT-001					REV 1
THIS DRAWING IS THE PROPERTY OF RENEWABLE ENERGY SYSTEMS LIMITED AND NO REPRODUCTION MAY BE MADE IN WHOLE OR IN PART WITHOUT PERMISSION					
					BEAUFORT COURT, EGG FARM LANE, KINGS LANGLEY, HERTS WD4 8LR. UK TEL +44 (0) 1923 299200 WWW.RES-GROUP.COM

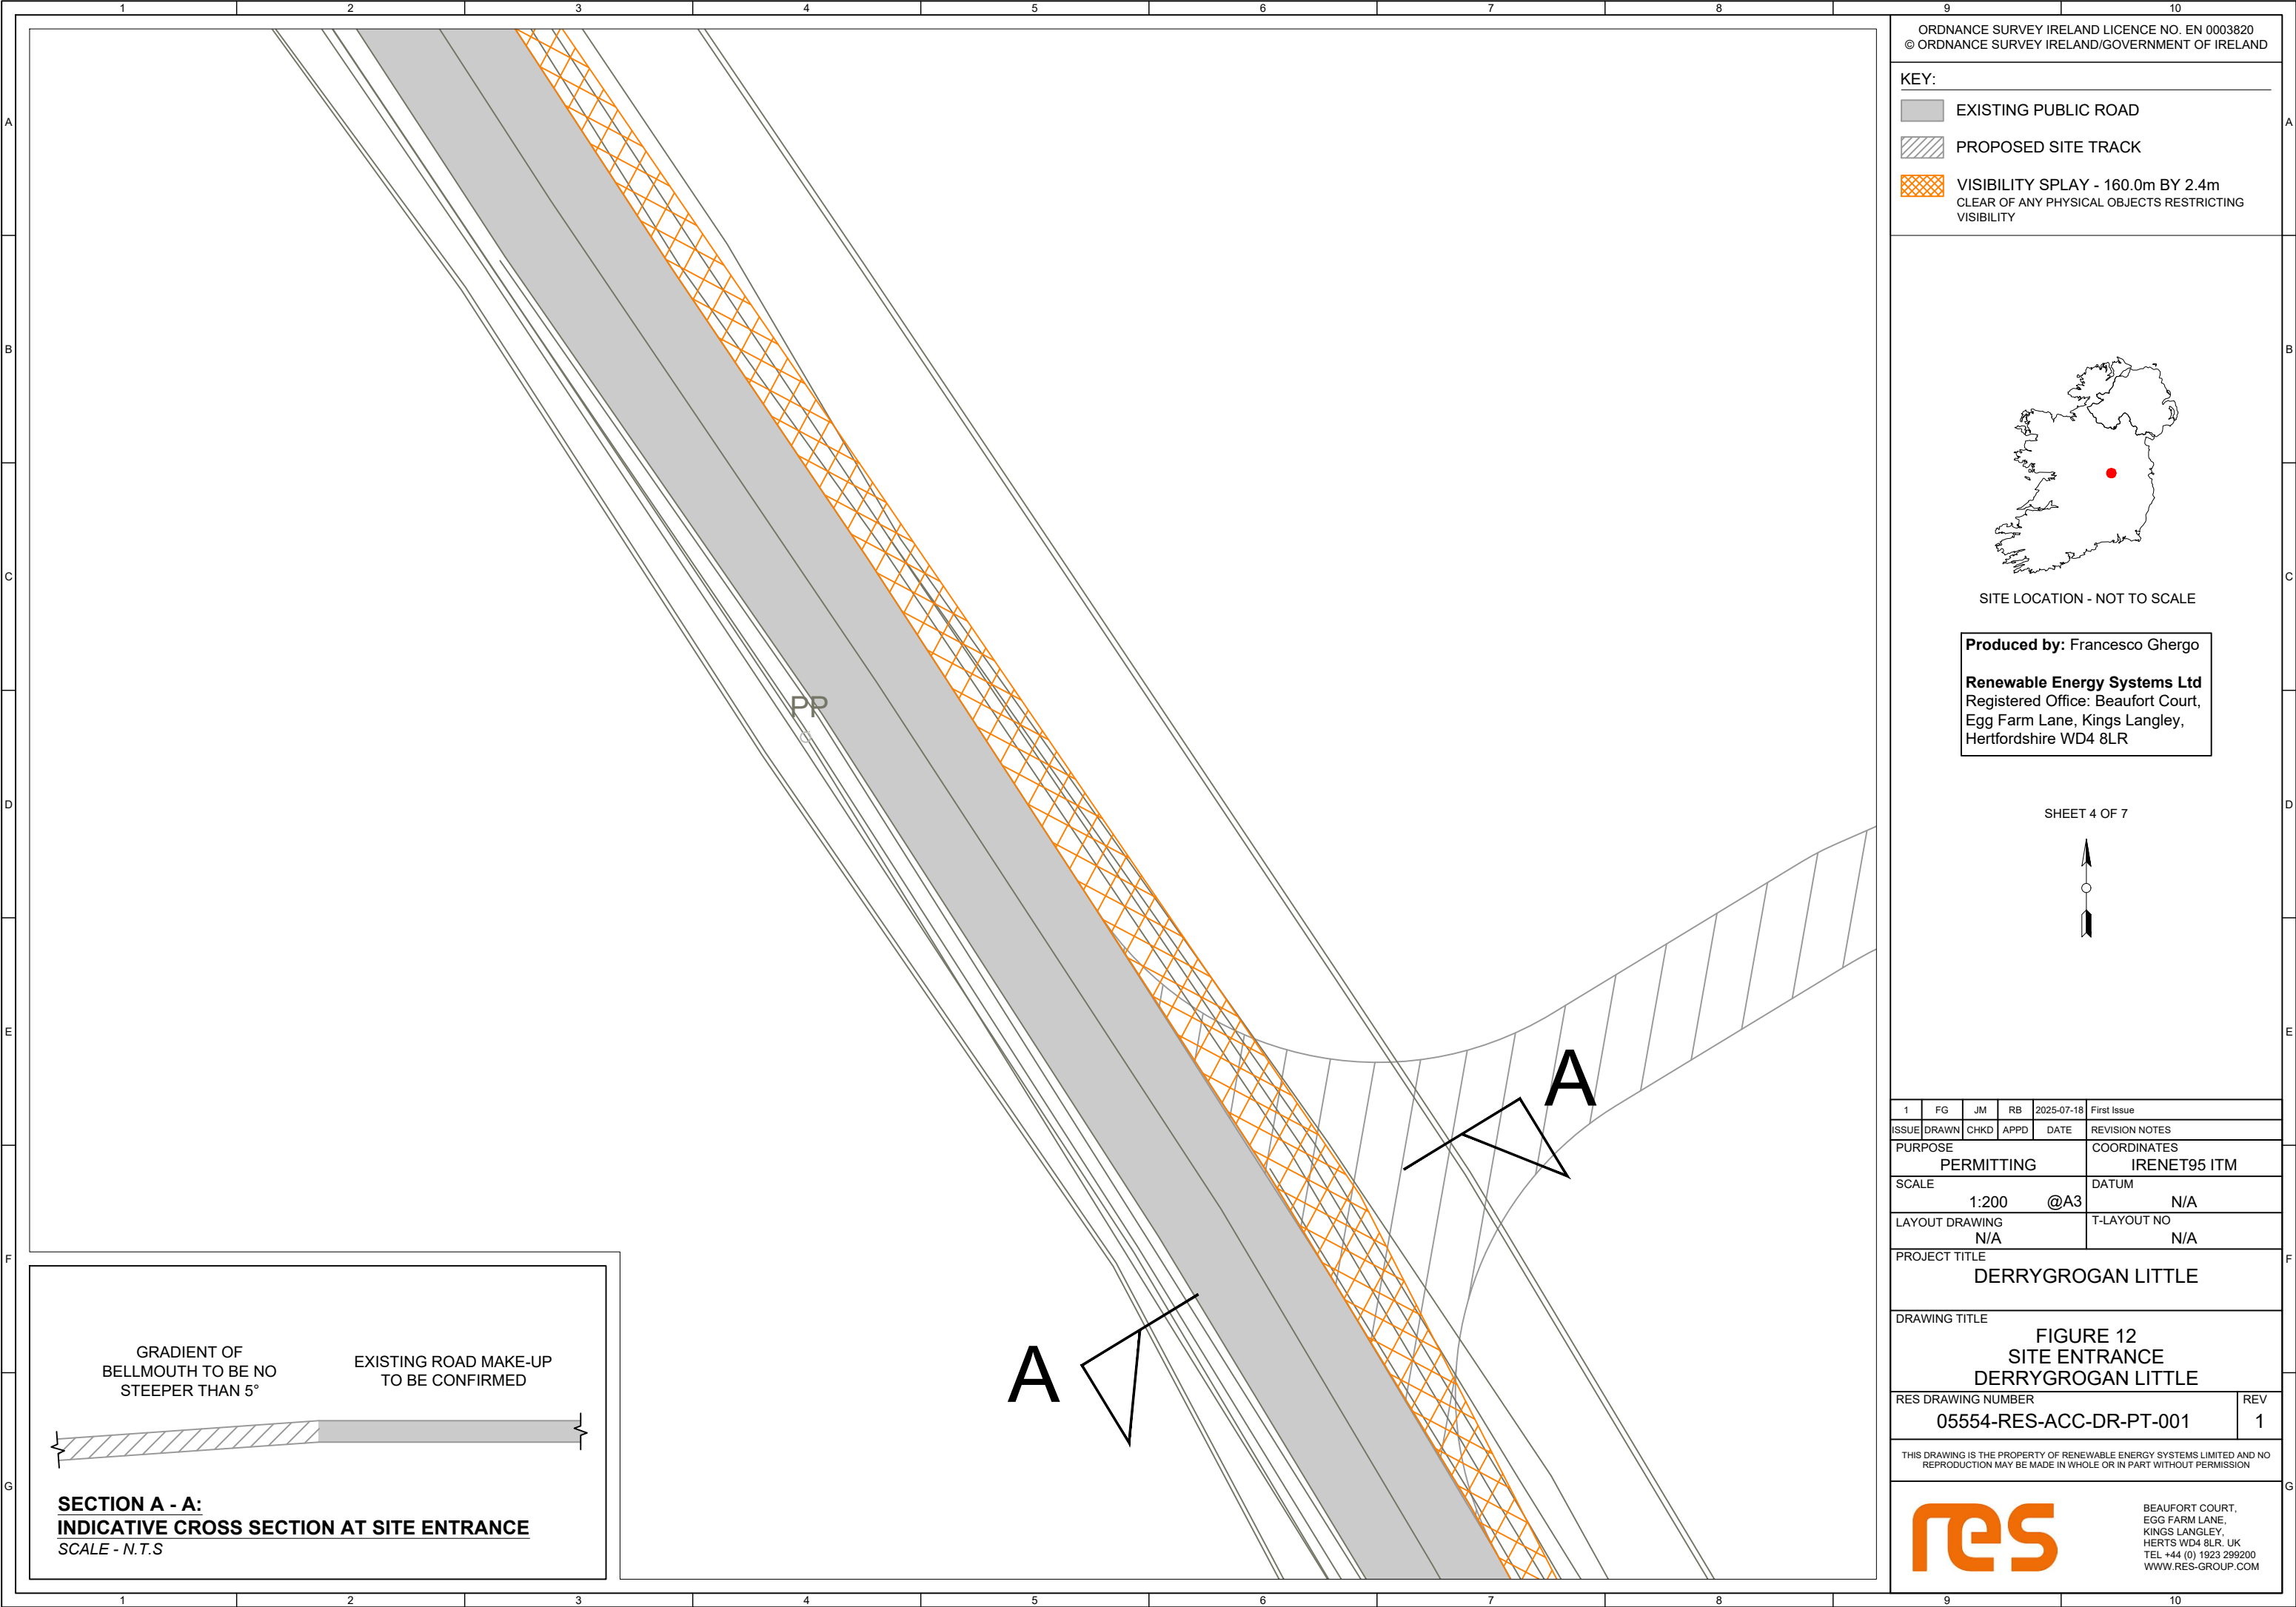


ORDNANCE SURVEY IRELAND LICENCE NO. EN 0003820
© ORDNANCE SURVEY IRELAND/GOVERNMENT OF IRELAND

KEY:

EXISTING PUBLIC ROAD

PROPOSED SITE TRACK

VISIBILITY SPLAY - 160.0m BY 2.4m
CLEAR OF ANY PHYSICAL OBJECTS RESTRICTING
VISIBILITY

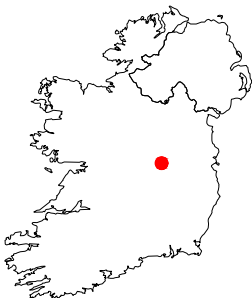

SITE LOCATION - NOT TO SCALE

Produced by: Francesco Ghergo

Renewable Energy Systems Ltd
Registered Office: Beaufort Court,
Egg Farm Lane, Kings Langley,
Hertfordshire WD4 8LR

SHEET 4 OF 7



1	FG	JM	RB	2025-07-18	First Issue
ISSUE	DRAWN	CHKD	APPD	DATE	REVISION NOTES
PURPOSE PERMITTING					COORDINATES IRENET95 ITM
SCALE 1:200				@A3	DATUM N/A
LAYOUT DRAWING N/A					T-LAYOUT NO N/A
PROJECT TITLE DERRYGROGAN LITTLE					
DRAWING TITLE FIGURE 12 SITE ENTRANCE DERRYGROGAN LITTLE					
RES DRAWING NUMBER 05554-RES-ACC-DR-PT-001					REV 1

THIS DRAWING IS THE PROPERTY OF RENEWABLE ENERGY SYSTEMS LIMITED AND NO
REPRODUCTION MAY BE MADE IN WHOLE OR IN PART WITHOUT PERMISSION



BEAUFORT COURT,
EGG FARM LANE,
KINGS LANGLEY,
HERTS WD4 8LR. UK
TEL +44 (0) 1923 299200
WWW.RES-GROUP.COM


GRADIENT OF
BELLMOUTH TO BE NO
STEEPER THAN 5°

EXISTING ROAD MAKE-UP
TO BE CONFIRMED

SECTION A - A:
INDICATIVE CROSS SECTION AT SITE ENTRANCE
SCALE - *N.T.S*

A

A

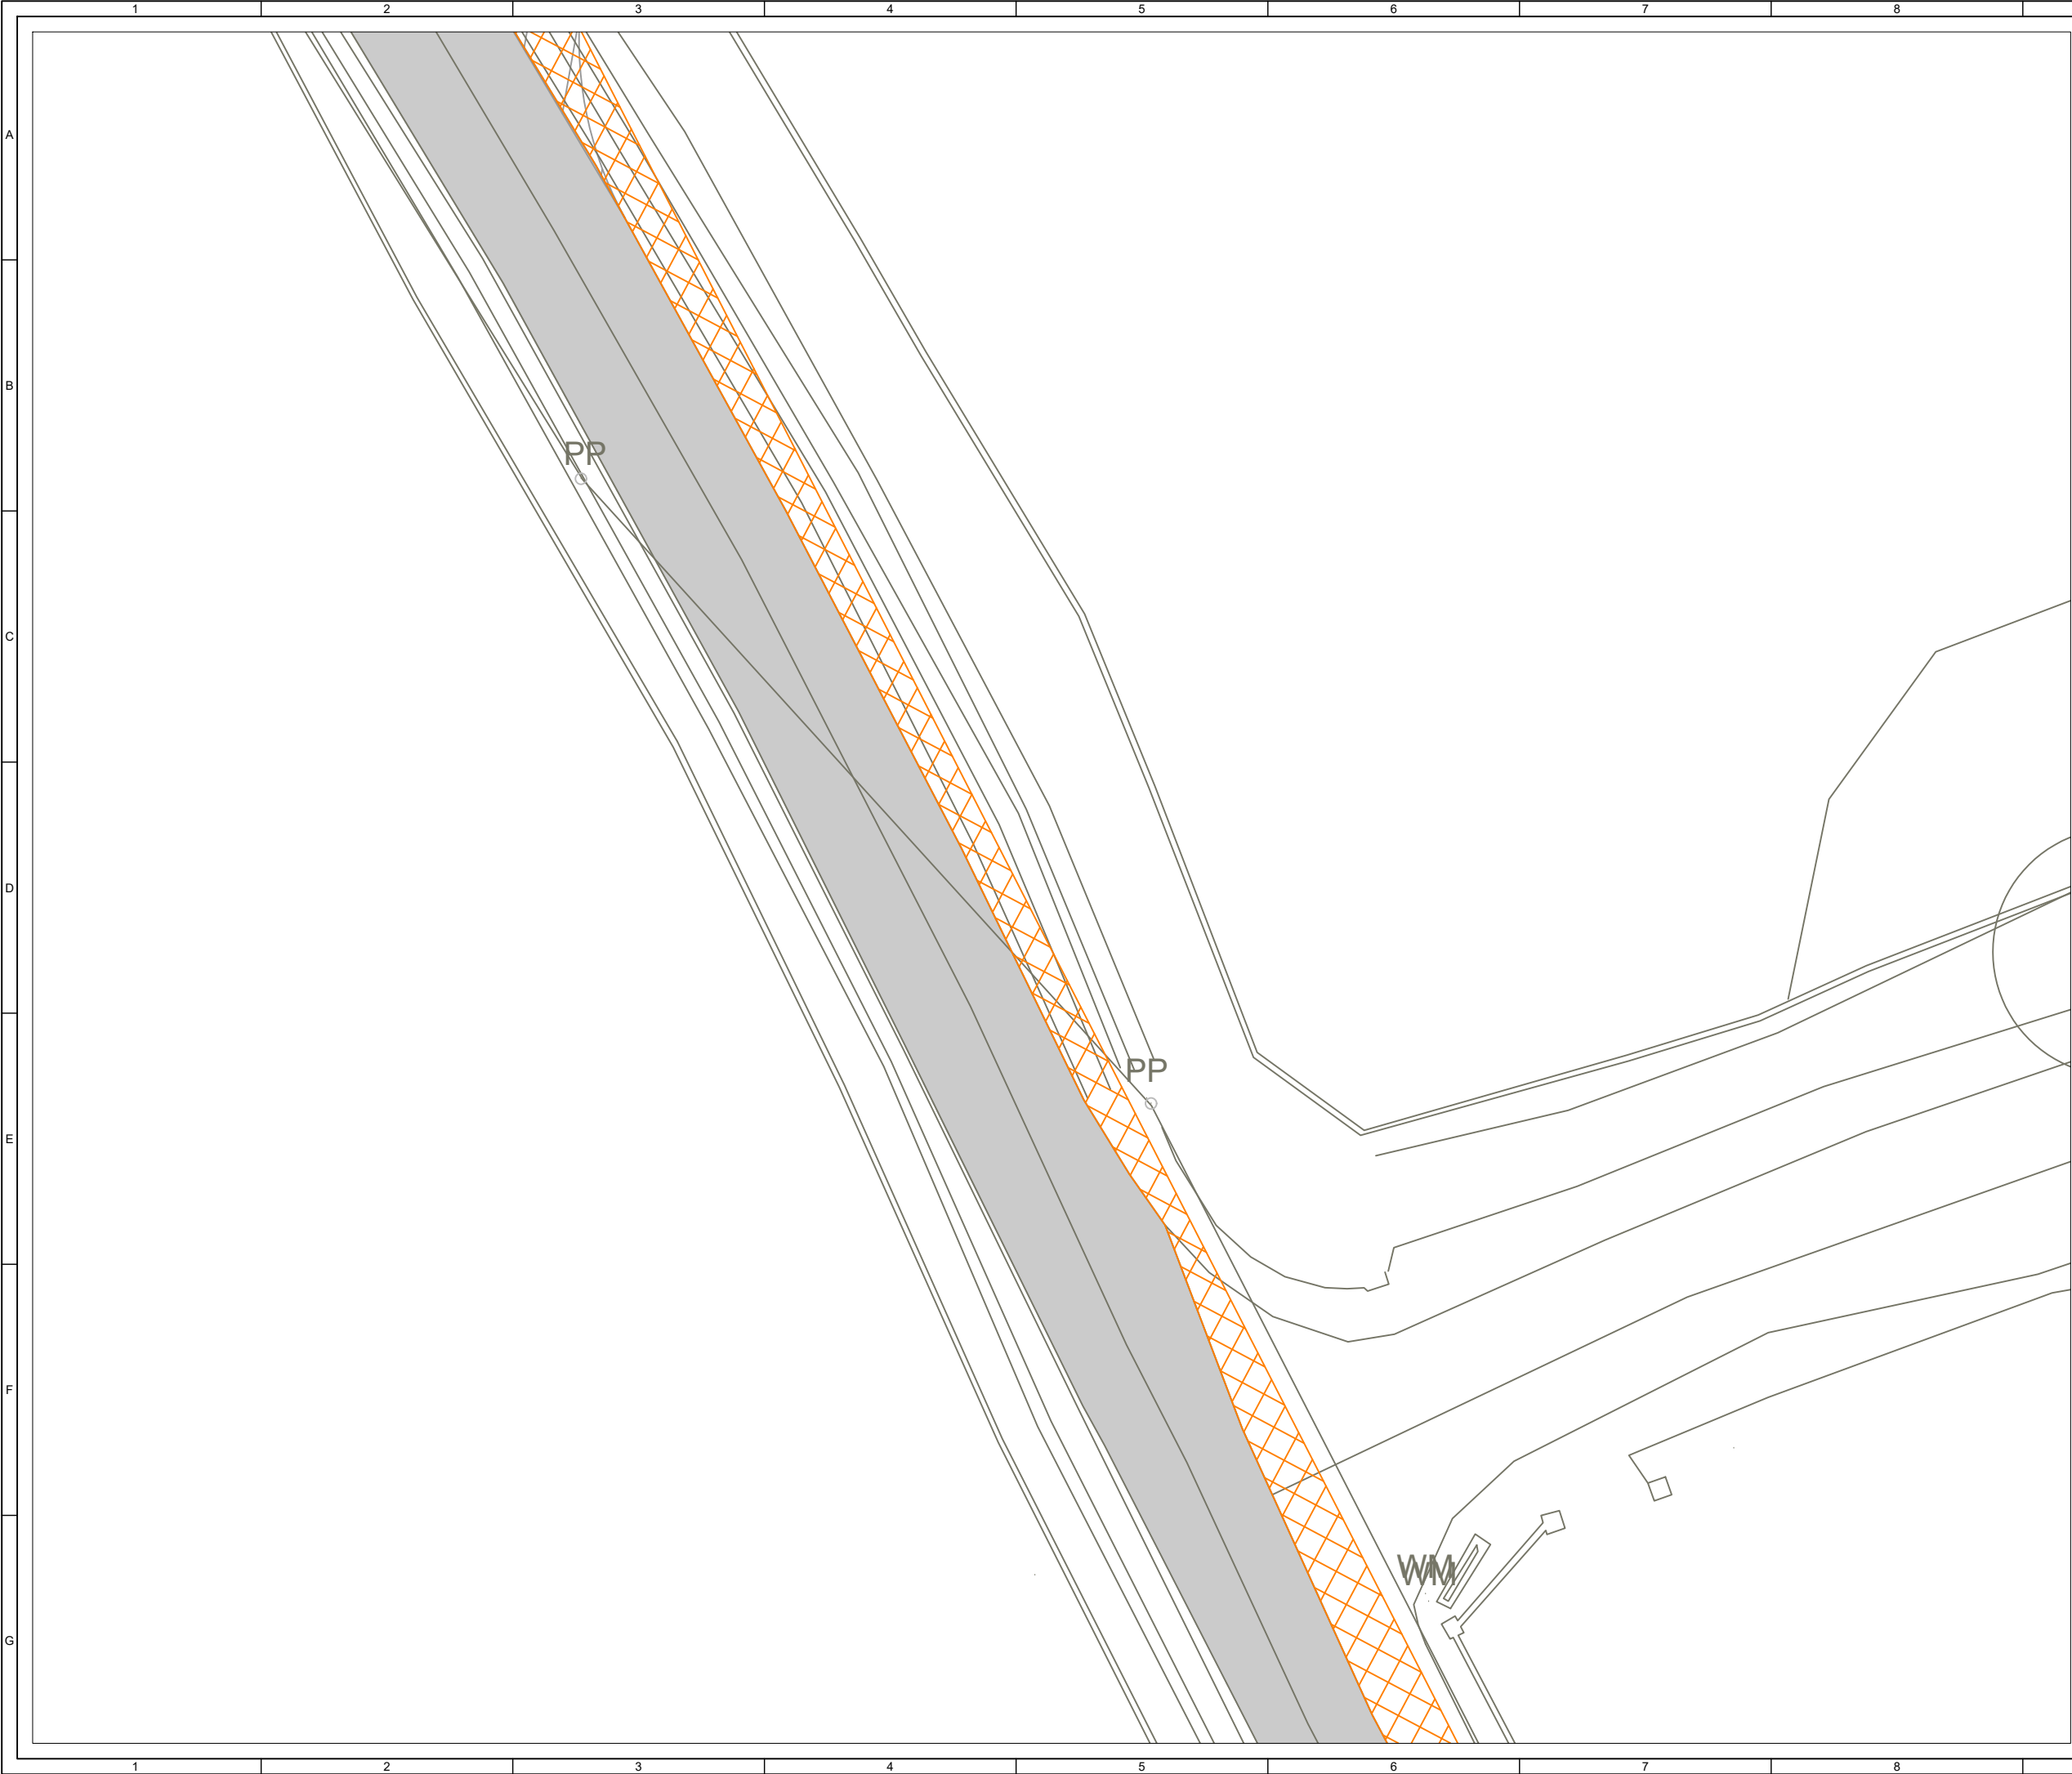

ORDNANCE SURVEY IRELAND LICENCE NO. EN 0003820
© ORDNANCE SURVEY IRELAND/GOVERNMENT OF IRELAND

KEY:

EXISTING PUBLIC ROAD

PROPOSED SITE TRACK

VISIBILITY SPLAY - 160.0m BY 2.4m
CLEAR OF ANY PHYSICAL OBJECTS RESTRICTING
VISIBILITY


SITE LOCATION - NOT TO SCALE

Produced by: Francesco Ghergo

Renewable Energy Systems Ltd
Registered Office: Beaufort Court,
Egg Farm Lane, Kings Langley,
Hertfordshire WD4 8LR

SHEET 5 OF 7

1	FG	JM	RB	2025-07-18	First Issue
ISSUE	DRAWN	CHKD	APPD	DATE	REVISION NOTES
PURPOSE					COORDINATES
PERMITTING					IRENET95 ITM
SCALE					DATUM
1:200 @A3					N/A
LAYOUT DRAWING					T-LAYOUT NO
N/A					N/A
PROJECT TITLE					
DERRYGROGAN LITTLE					
DRAWING TITLE					
FIGURE 12 SITE ENTRANCE DERRYGROGAN LITTLE					
RES DRAWING NUMBER					REV
05554-RES-ACC-DR-PT-001					1
THIS DRAWING IS THE PROPERTY OF RENEWABLE ENERGY SYSTEMS LIMITED AND NO REPRODUCTION MAY BE MADE IN WHOLE OR IN PART WITHOUT PERMISSION					
					BEAUFORT COURT, EGG FARM LANE, KINGS LANGLEY, HERTS WD4 8LR. UK TEL +44 (0) 1923 299200 WWW.RES-GROUP.COM

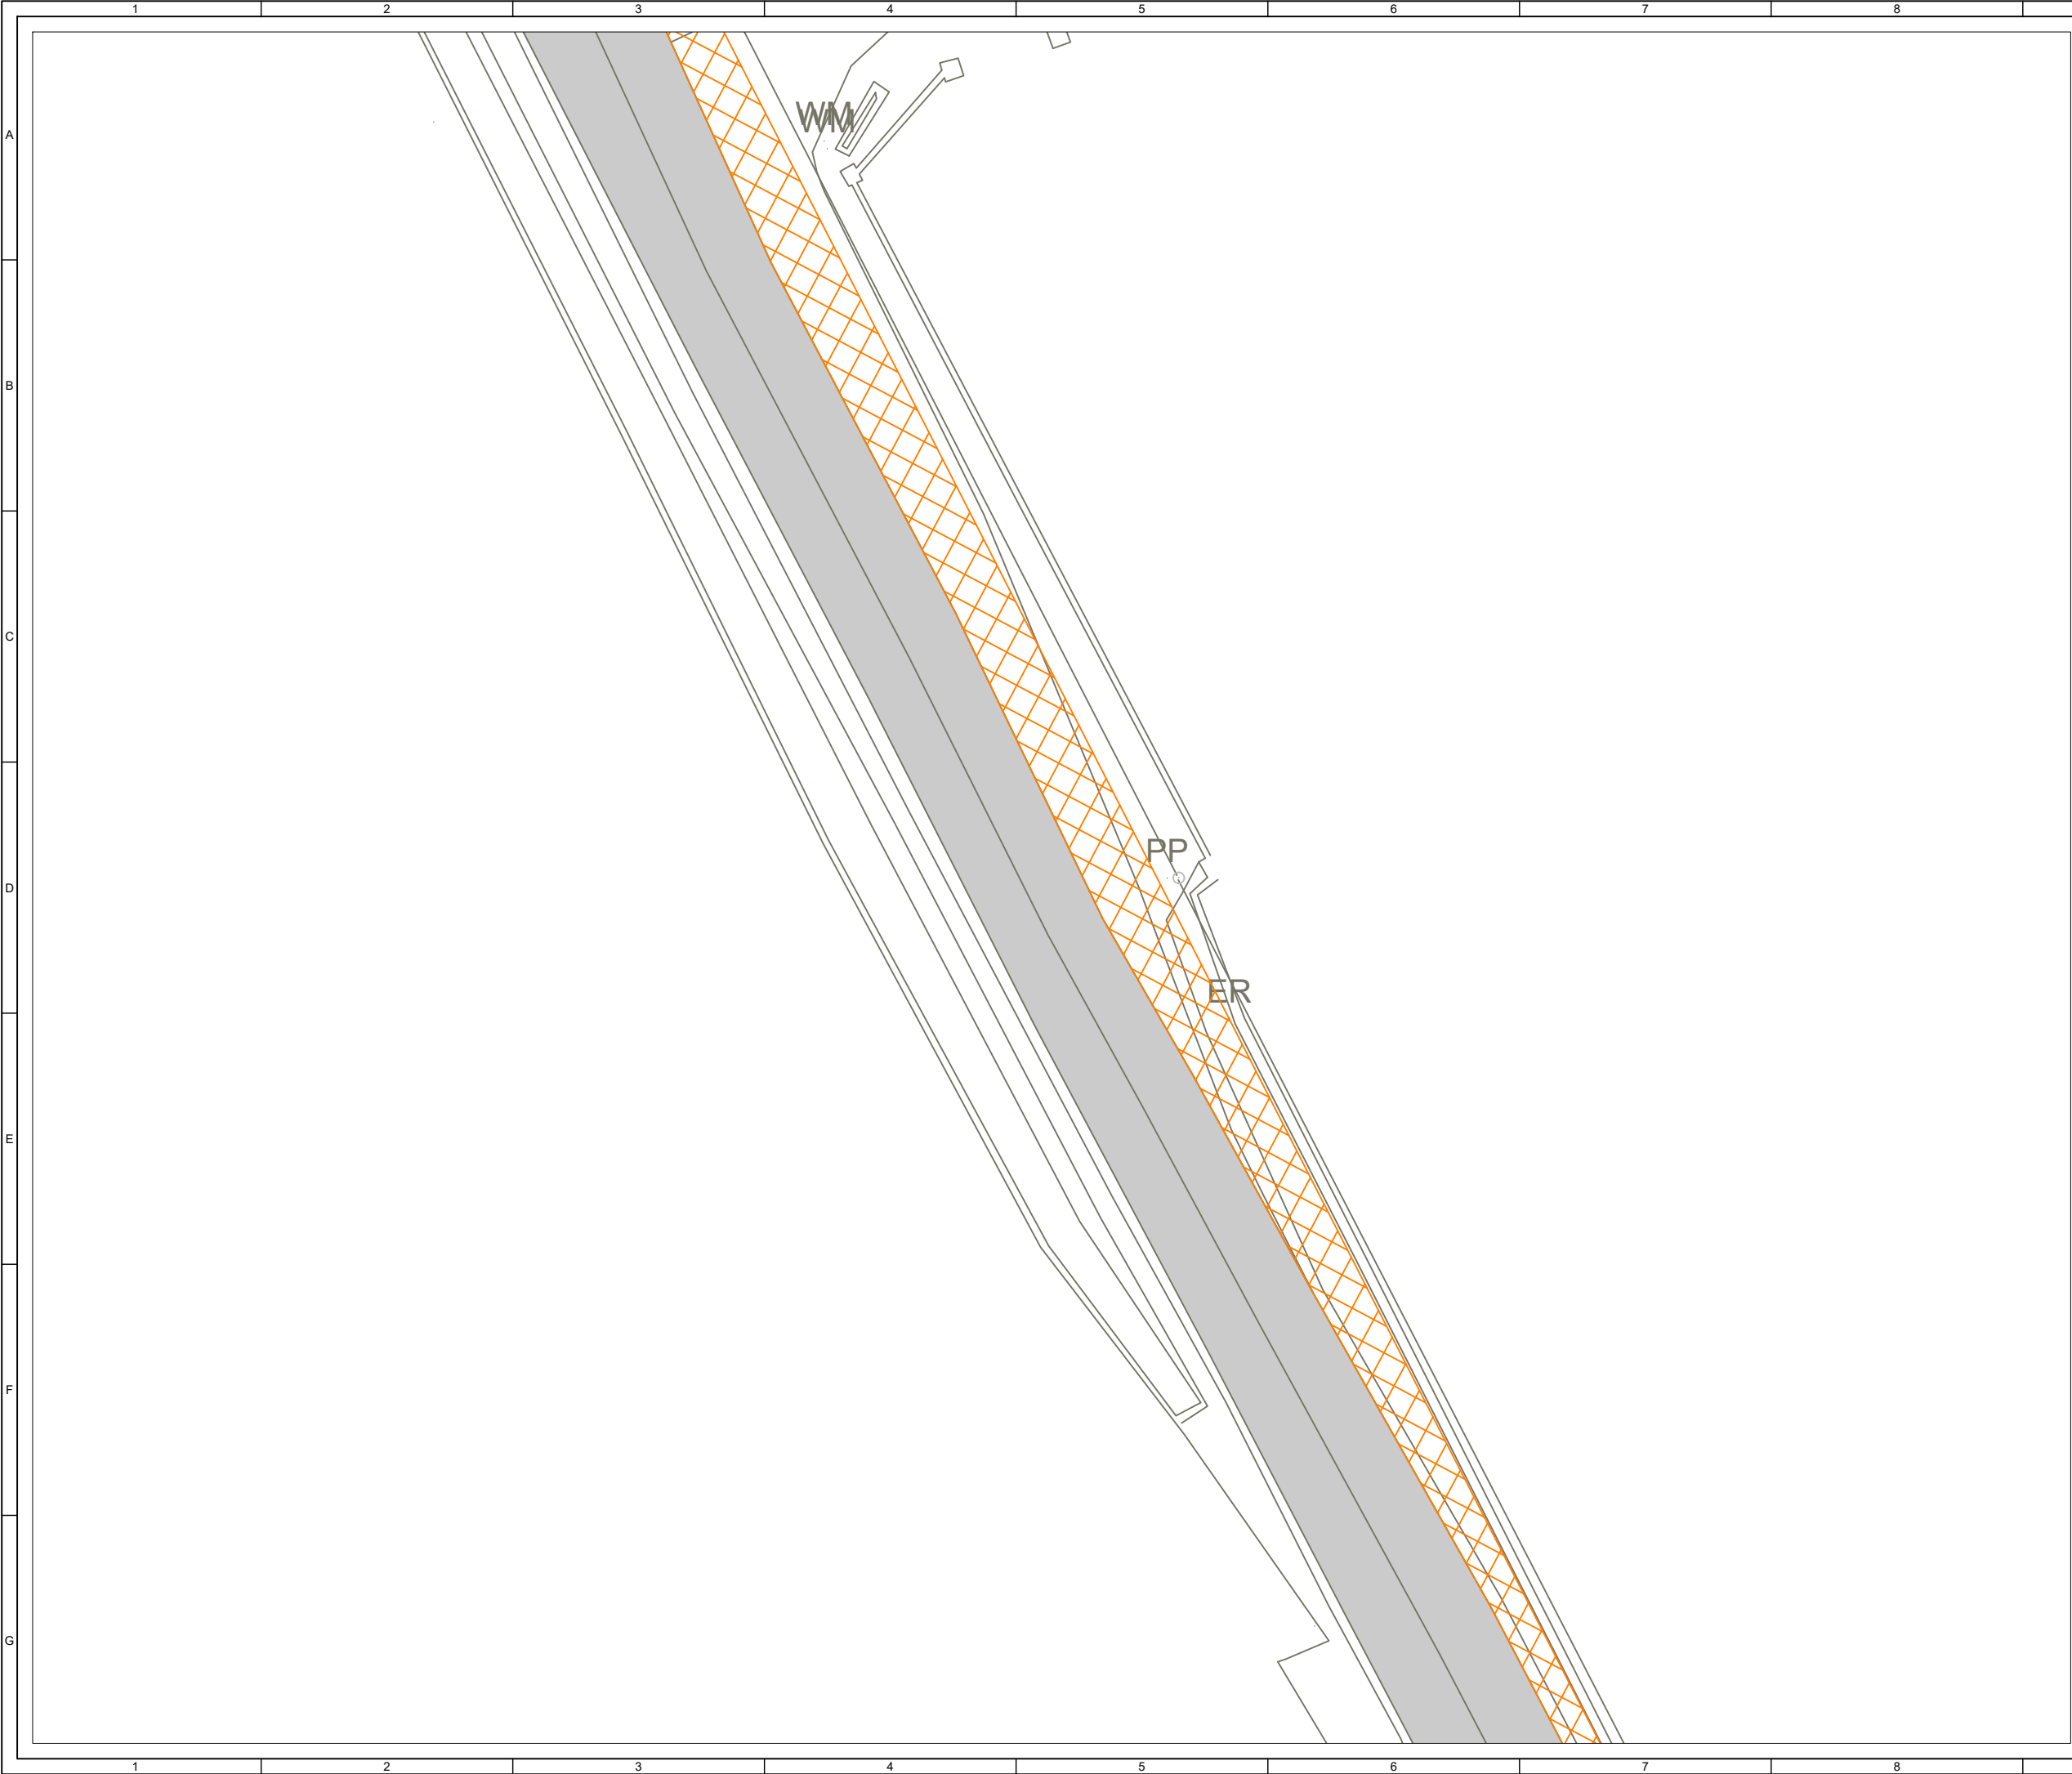

ORDNANCE SURVEY IRELAND LICENCE NO. EN 0003820
© ORDNANCE SURVEY IRELAND/GOVERNMENT OF IRELAND

KEY:

EXISTING PUBLIC ROAD

PROPOSED SITE TRACK

VISIBILITY SPLAY - 160.0m BY 2.4m
CLEAR OF ANY PHYSICAL OBJECTS RESTRICTING
VISIBILITY


SITE LOCATION - NOT TO SCALE

Produced by: Francesco Ghergo

Renewable Energy Systems Ltd
Registered Office: Beaufort Court,
Egg Farm Lane, Kings Langley,
Hertfordshire WD4 8LR

SHEET 6 OF 7

1	FG	JM	RB	2025-07-18	First Issue
ISSUE	DRAWN	CHKD	APPD	DATE	REVISION NOTES
PURPOSE PERMITTING					COORDINATES IRENET95 ITM
SCALE 1:200 @A3					DATUM N/A
LAYOUT DRAWING N/A					T-LAYOUT NO N/A
PROJECT TITLE DERRYGROGAN LITTLE					
DRAWING TITLE FIGURE 12 SITE ENTRANCE DERRYGROGAN LITTLE					
RES DRAWING NUMBER 05554-RES-ACC-DR-PT-001					REV 1
THIS DRAWING IS THE PROPERTY OF RENEWABLE ENERGY SYSTEMS LIMITED AND NO REPRODUCTION MAY BE MADE IN WHOLE OR IN PART WITHOUT PERMISSION					
<div><div></div><div>BEAUFORT COURT, EGG FARM LANE, KINGS LANGLEY, HERTS WD4 8LR. UK TEL +44 (0) 1923 299200 WWW.RES-GROUP.COM</div></div>					

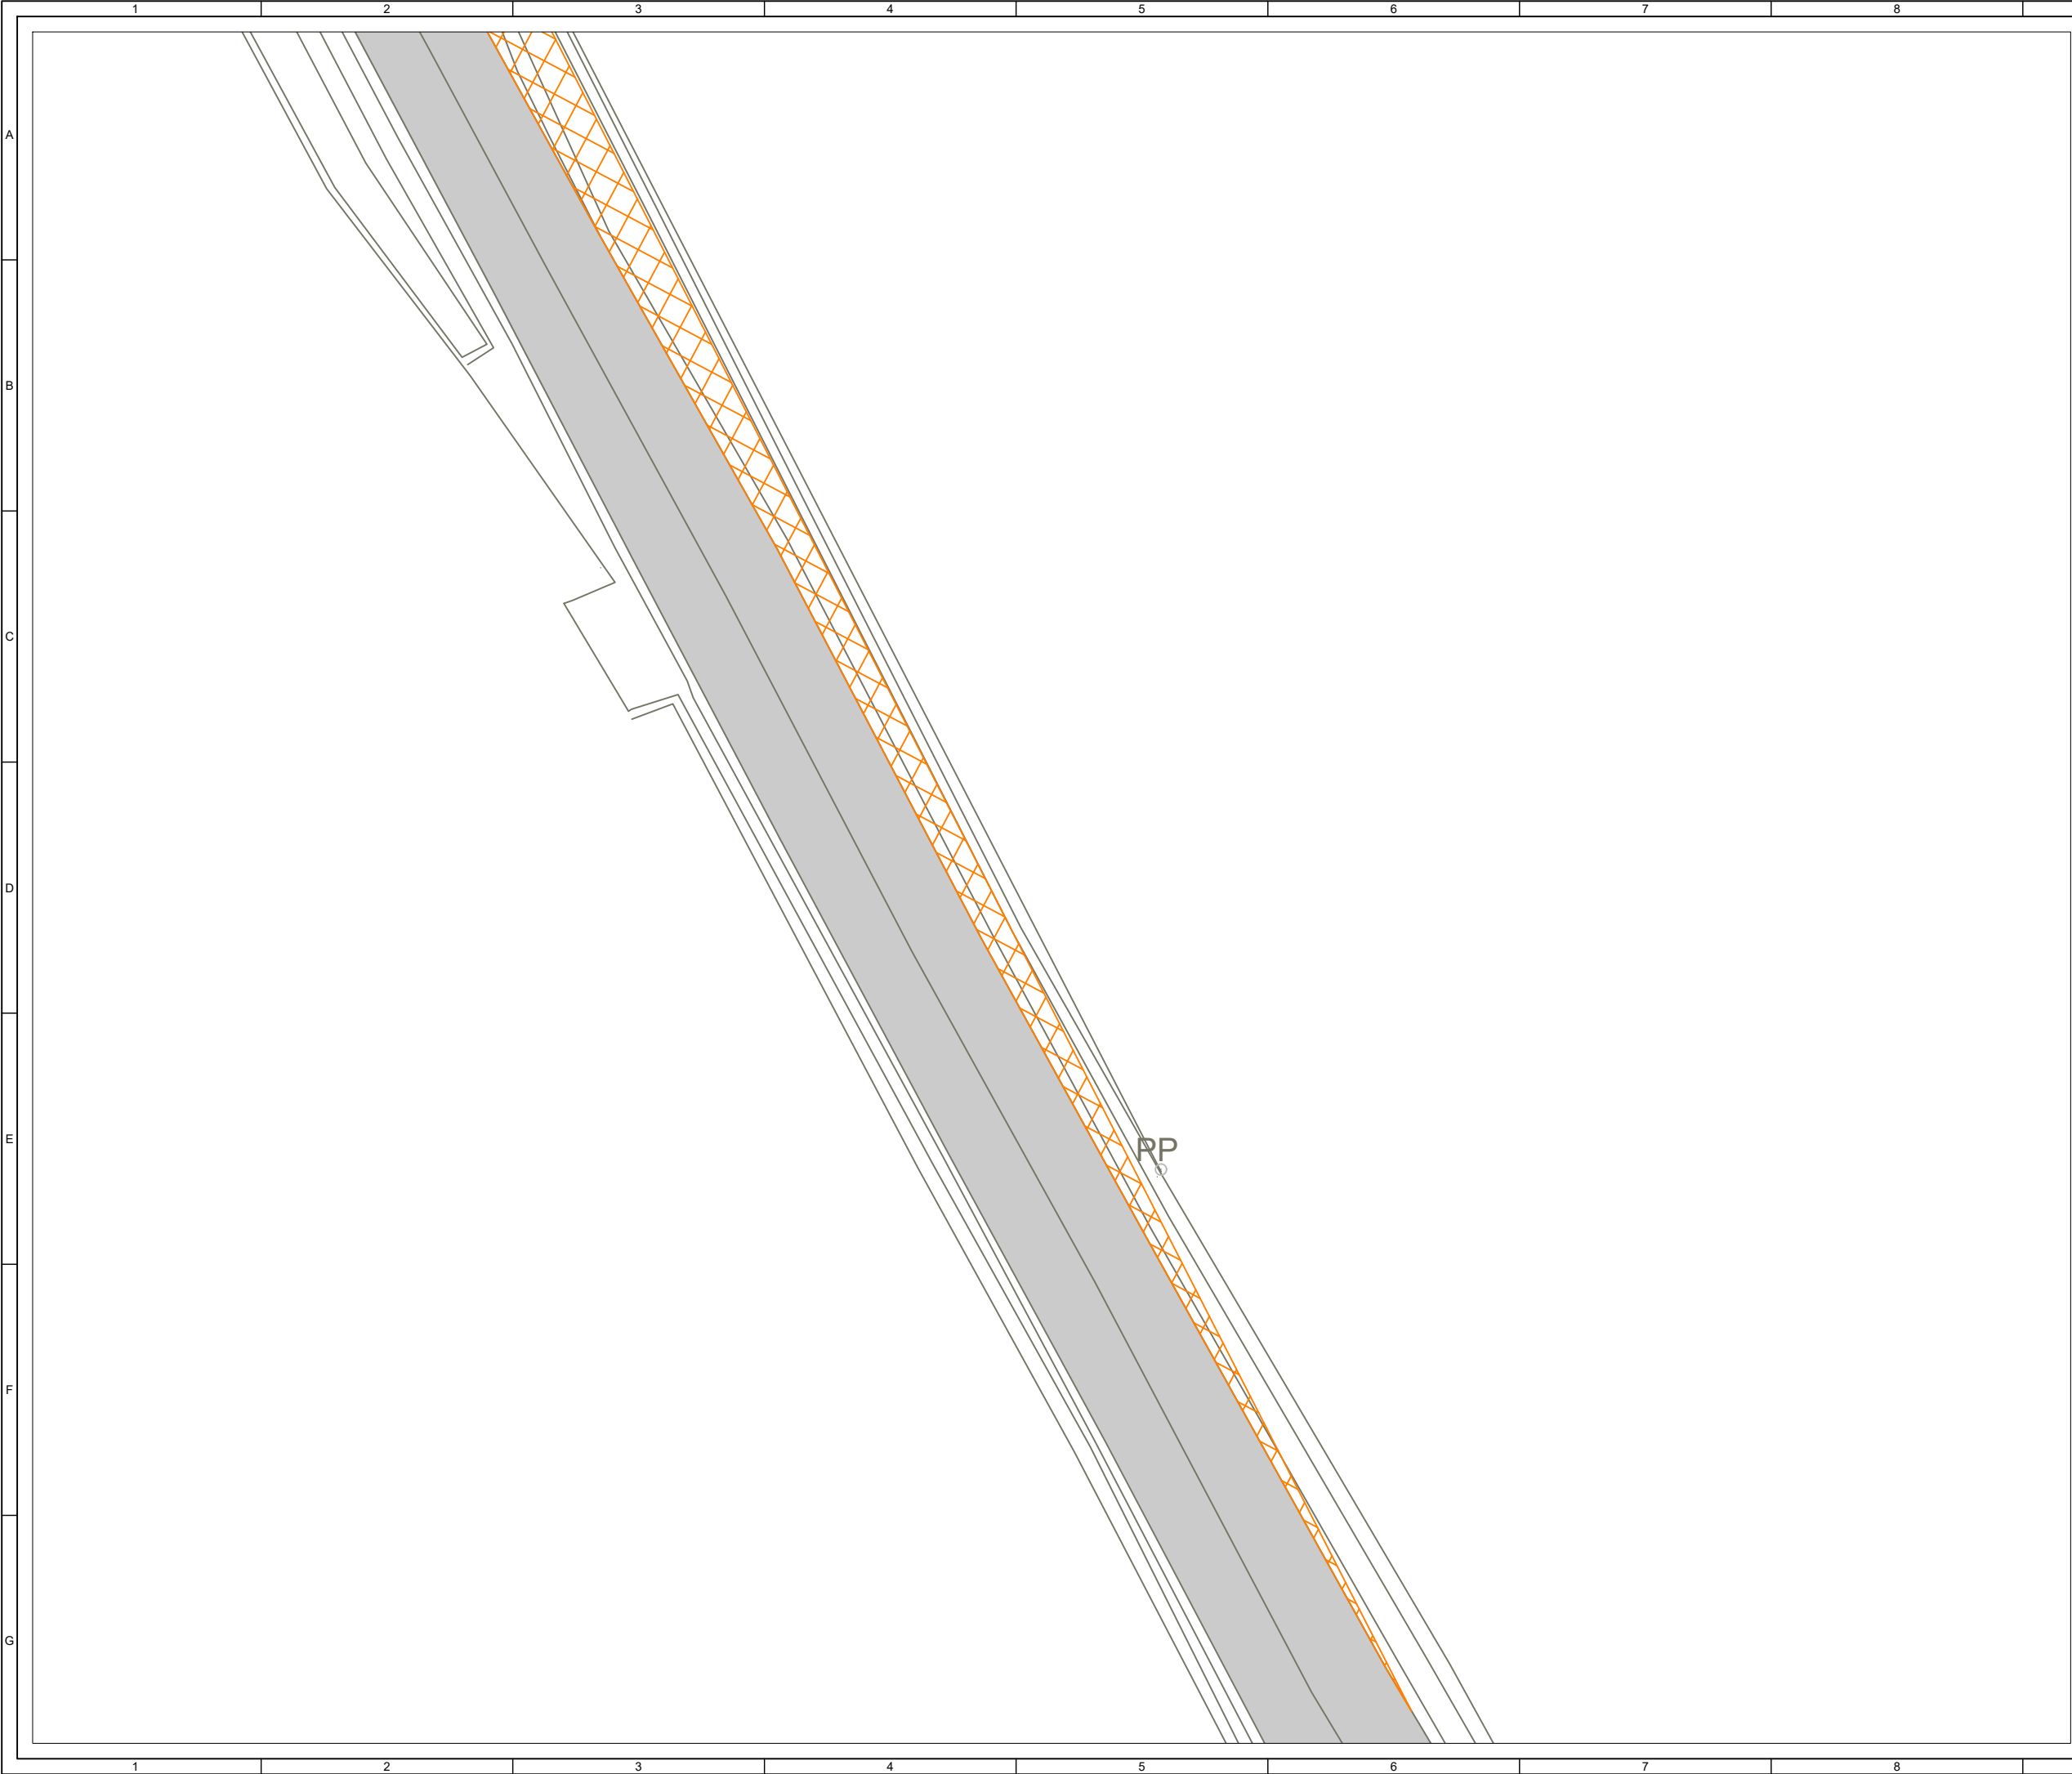

ORDNANCE SURVEY IRELAND LICENCE NO. EN 0003820
© ORDNANCE SURVEY IRELAND/GOVERNMENT OF IRELAND

KEY:

EXISTING PUBLIC ROAD

PROPOSED SITE TRACK

VISIBILITY SPLAY - 160.0m BY 2.4m
CLEAR OF ANY PHYSICAL OBJECTS RESTRICTING
VISIBILITY

SITE LOCATION - NOT TO SCALE

Produced by: Francesco Ghergo

Renewable Energy Systems Ltd
Registered Office: Beaufort Court,
Egg Farm Lane, Kings Langley,
Hertfordshire WD4 8LR

SHEET 7 OF 7

1	FG	JM	RB	2025-07-18	First Issue
ISSUE	DRAWN	CHKD	APPD	DATE	REVISION NOTES
PURPOSE					COORDINATES
PERMITTING					IRENET95 ITM
SCALE					DATUM
1:200 @A3					N/A
LAYOUT DRAWING					T-LAYOUT NO
N/A					N/A
PROJECT TITLE					
DERRYGROGAN LITTLE					
DRAWING TITLE					
FIGURE 12 SITE ENTRANCE DERRYGROGAN LITTLE					
RES DRAWING NUMBER					REV
05554-RES-ACC-DR-PT-001					1
THIS DRAWING IS THE PROPERTY OF RENEWABLE ENERGY SYSTEMS LIMITED AND NO REPRODUCTION MAY BE MADE IN WHOLE OR IN PART WITHOUT PERMISSION					
					BEAUFORT COURT, EGG FARM LANE, KINGS LANGLEY, HERTS WD4 8LR. UK TEL +44 (0) 1923 299200 WWW.RES-GROUP.COM