


OPTION A - CROSSING ABOVE THE CULVERT

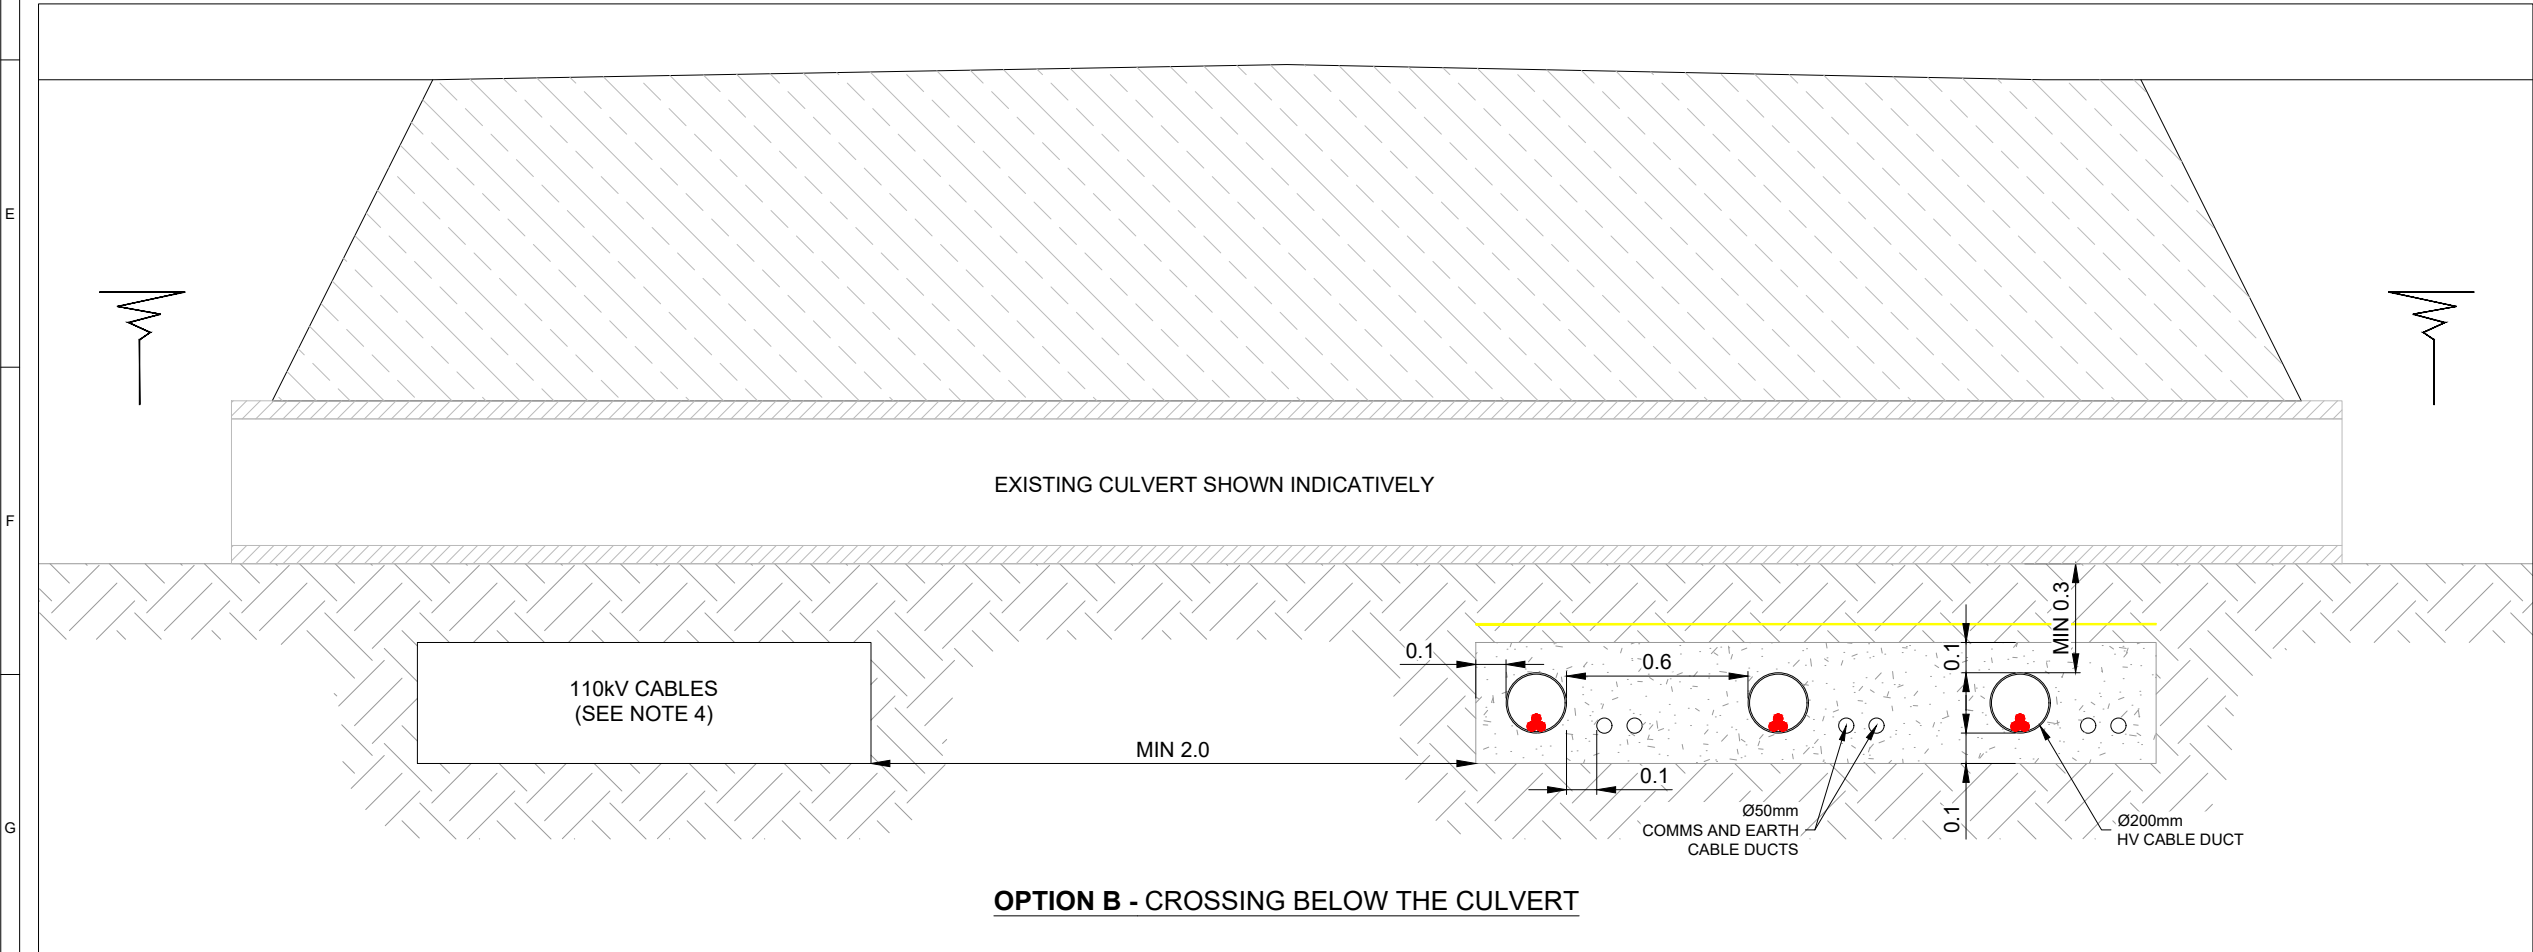

OPTION B - CROSSING BELOW THE CULVERT


KEY:	
	TRACK CONSTRUCTION MATERIAL
	NATURAL SOIL
	CONCRETE
	WARNING TAPE

- NOTES:
- THIS DRAWING IS INDICATIVE ONLY AND SUBJECT TO CHANGE AT THE DETAILED DESIGN STAGE.
 - ALL DIMENSIONS IN METRES UNLESS NOTED OTHERWISE.
 - FOR FURTHER DETAILS REFER TO TLI DRAWING 051064-DR-118.
 - FOR FURTHER DETAILS REFER TO TLI DRAWING 051064-DR-117

Produced by: Francesco Ghergo

Renewable Energy Systems Ltd
Registered Office: Beaufort Court,
Egg Farm Lane, Kings Langley,
Hertfordshire WD4 8LR



1	FG	JM	RB	2025-11-12	First Issue
ISSUE	DRAWN	CHKD	APPD	DATE	REVISION NOTES
PURPOSE					SCALE @ A3
PERMITTING					1:25
LAYOUT DRAWING					T-LAYOUT NO
N/A					N/A
COORDINATES					
IRENET95/ITM (EPSG:2157)					
PROJECT TITLE					
COLEHILL 110KV SUBSTATION					
DRAWING TITLE					
FIGURE 116 TYPICAL CABLE CROSSING ON EXISTING CULVERT					
DRAWING NUMBER					REV
04386-RES-ERW-DR-PT-103					1
THIS DRAWING IS THE PROPERTY OF RENEWABLE ENERGY SYSTEMS LIMITED AND NO REPRODUCTION MAY BE MADE IN WHOLE OR IN PART WITHOUT PERMISSION					
 <div>BEAUFORT COURT, EGG FARM LANE, KINGS LANGLEY, HERTS WD4 8LR. UK TEL +44 (0) 1923 299200 WWW.RES-GROUP.COM</div>					