

ORDNANCE SURVEY IRELAND LICENCE NO. EN 0003820
© ORDNANCE SURVEY IRELAND/GOVERNMENT OF IRELAND

KEY:

- SITE BOUNDARY (OUTSIDE EDGE OF LINE DENOTES BOUNDARY)
- PERIMETER DEER FENCE
- GATE
- PROPOSED INTERNAL TRACK
- INDICATIVE SOLAR PV ARRAY
- LV/MV TRANSFORMER STATION
- HARDSTAND
- TEMPORARY CONSTRUCTION COMPOUND
- CCTV
- ALL CONSENTED INFRASTRUCTURE (ref: 2198) TO BE REMOVED
- OVERHEAD LINE WAYLEAVE
- SITE ENTRANCE

CONSENTED INFRASTRUCTURE (ref: 2198)


- EXISTING TRACK
- PROPOSED INTERNAL TRACK
- SITE ENTRANCE - VISIBILITY SPLAY

NOTES:

1. SITE LAYOUT BASED ON GREENENCO SITE DESIGN PLAN - BALLYTEIGE - DERRYGROGAN PHASE 2 PL.001 02.03.25

Produced by: Francesco Gherso
Renewable Energy Systems Ltd
Registered Office: Beaufort Court,
Egg Farm Lane, Kings Langley,
Hertfordshire WD4 8LR

OVERVIEW
SHEET 1 OF 19

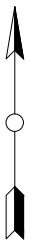


7	FG	JM	RB	2025-11-18	Minor amendment (internal track)	
6	FG	JM	RB	2025-10-23	Proposed internal track amended	
5	FG	WM	EB	2025-08-18	Table layout update (rows separation)	
4	FG	JM	RB	2025-07-18	Infrastructure layout update (hardstand)	
ISSUE		DRAWN	CHKD	APPD	DATE	REVISION NOTES
PURPOSE			COORDINATES			
PERMITTING			IRENET95 ITM			
SCALE		1:5,000		@ A1	DATUM	N/A
LAYOUT DWG		N/A		T-LAYOUT NO.	N/A	
PROJECT TITLE						
BALLYTEIGE						

DRAWING TITLE						
FIGURE 203						
AMENDED PLANNING APPLICATION						
SITE LAYOUT						
RES DRAWING NUMBER						REV
04386-RES-LAY-DR-PT-201						7
THIS DRAWING IS THE PROPERTY OF RENEWABLE ENERGY SYSTEMS LIMITED AND NO REPRODUCTION MAY BE MADE IN WHOLE OR IN PART WITHOUT PERMISSION						



BEAUFORT COURT,
EGG FARM LANE,
KINGS LANGLEY,
HERTS WD4 8LR, UK
TEL: +44 (0) 1923 295000
WWW.RES-GROUP.COM

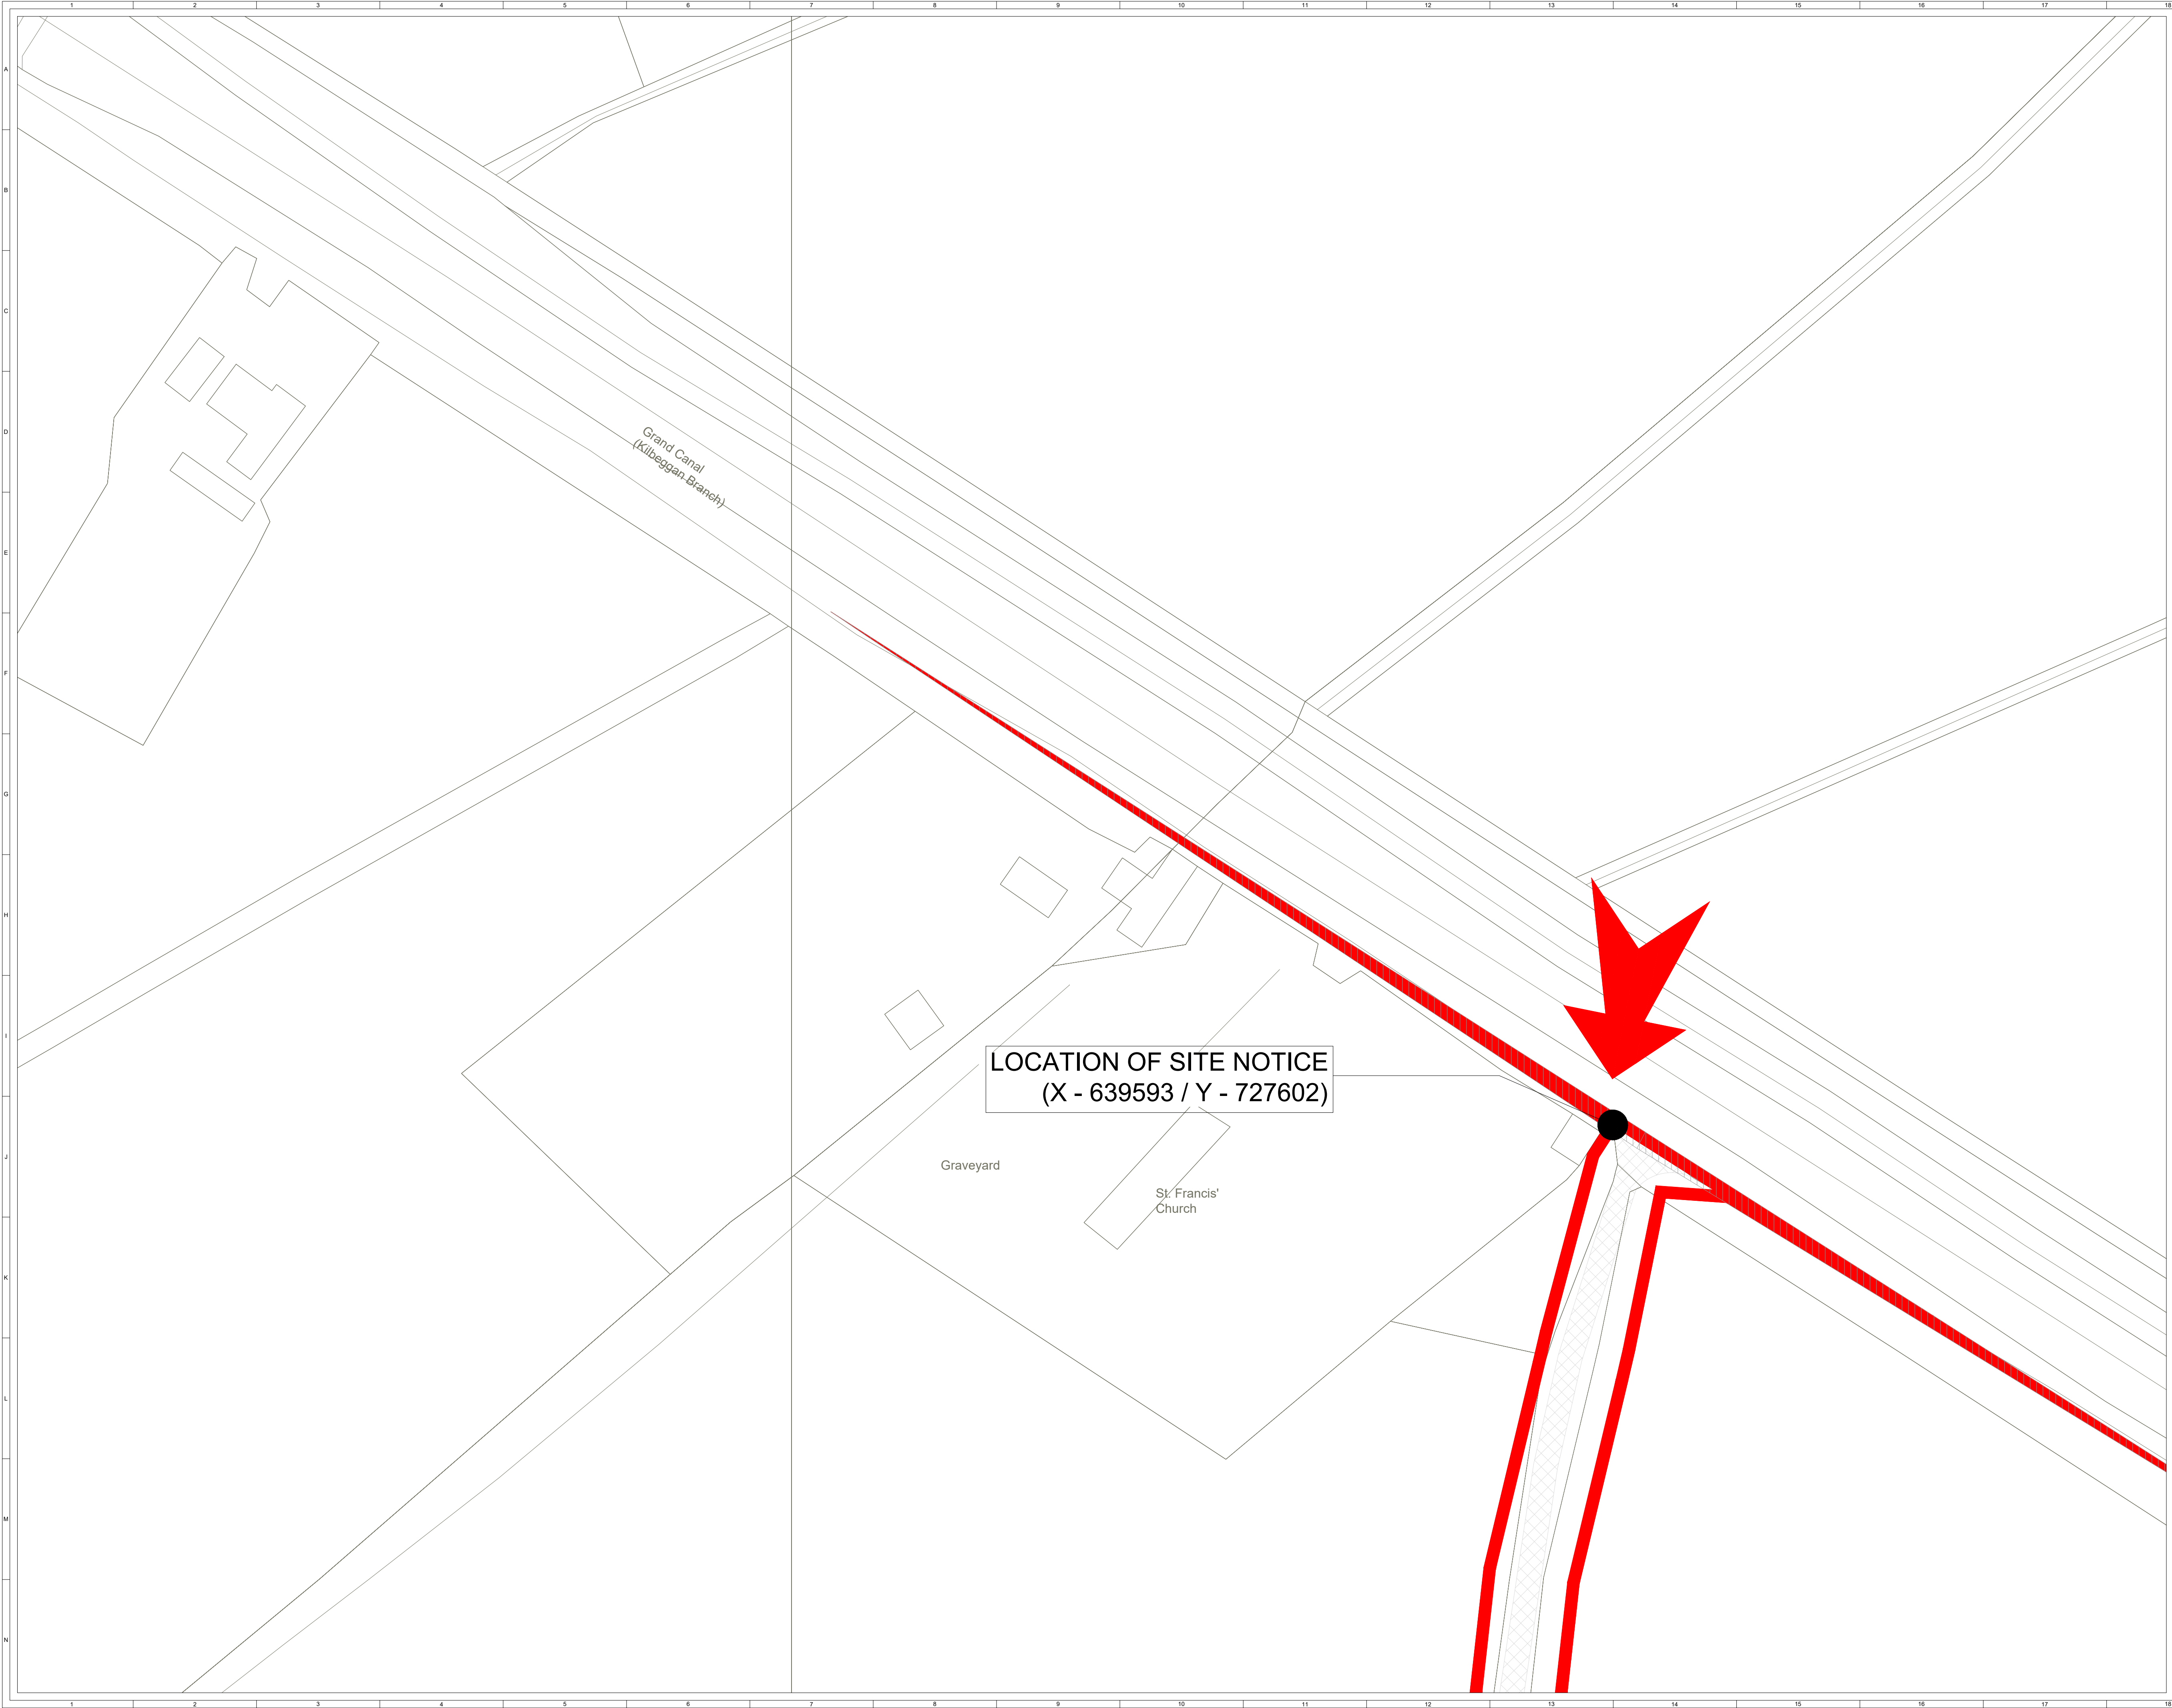

ORDNANCE SURVEY IRELAND LICENCE NO. EN 0003820
© ORDNANCE SURVEY IRELAND/GOVERNMENT OF IRELAND

KEY:

SITE BOUNDARY
(OUTSIDE EDGE OF LINE DENOTES BOUNDARY)

PERIMETER DEER FENCE

GATE

PROPOSED INTERNAL TRACK

INDICATIVE SOLAR PV ARRAY

LV/MV TRANSFORMER STATION

HARDSTAND

TEMPORARY CONSTRUCTION COMPOUND

CCTV

ALL CONSENTED INFRASTRUCTURE (ref: 2198)
TO BE REMOVED

OVERHEAD LINE WAYLEAVE

SITE ENTRANCE

CONSENTED INFRASTRUCTURE (ref: 2198)

EXISTING TRACK

PROPOSED INTERNAL TRACK

SITE ENTRANCE - VISIBILITY SPLAY

NOTES:

1. SITE LAYOUT BASED ON GREENENCO SITE DESIGN PLAN - BALLYTEIGE - DERRYGROGAN PHASE 2 PL.001 02.03.25

Produced by: Francesco Ghergo

Renewable Energy Systems Ltd


Registered Office: Beaufort Court,
Egg Farm Lane, Kings Langley,
Hertfordshire WD4 8LR

SHEET 2 OF 19

7	FG	JM	RB	2025-11-19	Minor amendment (internal track)
6	FG	JM	RB	2025-10-23	Proposed internal track amended
5	FG	WM	EB	2025-08-18	Table layout update (tower separation)
4	FG	JM	RB	2025-07-18	Infrastructure layout update (hardstand)

ISSUE	DRAWN	CHKD	APPD	DATE	REVISION NOTES
PURPOSE	PERMITTING				COORDINATES
SCALE	1:500 @ A1				DATUM
LAYOUT DWG	N/A				T-LAYOUT NO.
PROJECT TITLE					
BALLYTEIGE					

DRAWING TITLE					
FIGURE 203					
AMENDED PLANNING APPLICATION					
SITE LAYOUT					
RES DRAWING NUMBER				REV	
04386-RES-LAY-DR-PT-201				7	
THIS DRAWING IS THE PROPERTY OF RENEWABLE ENERGY SYSTEMS LIMITED AND NO REPRODUCTION MAY BE MADE IN WHOLE OR IN PART WITHOUT PERMISSION					
<div><div>res</div><div>BEAUFORT COURT, EGG FARM LANE, KINGS LANGLEY, HERTS WD4 8LR, UK TEL: +44 (0) 1923 295200 WWW.RES-GROUP.COM</div></div>					

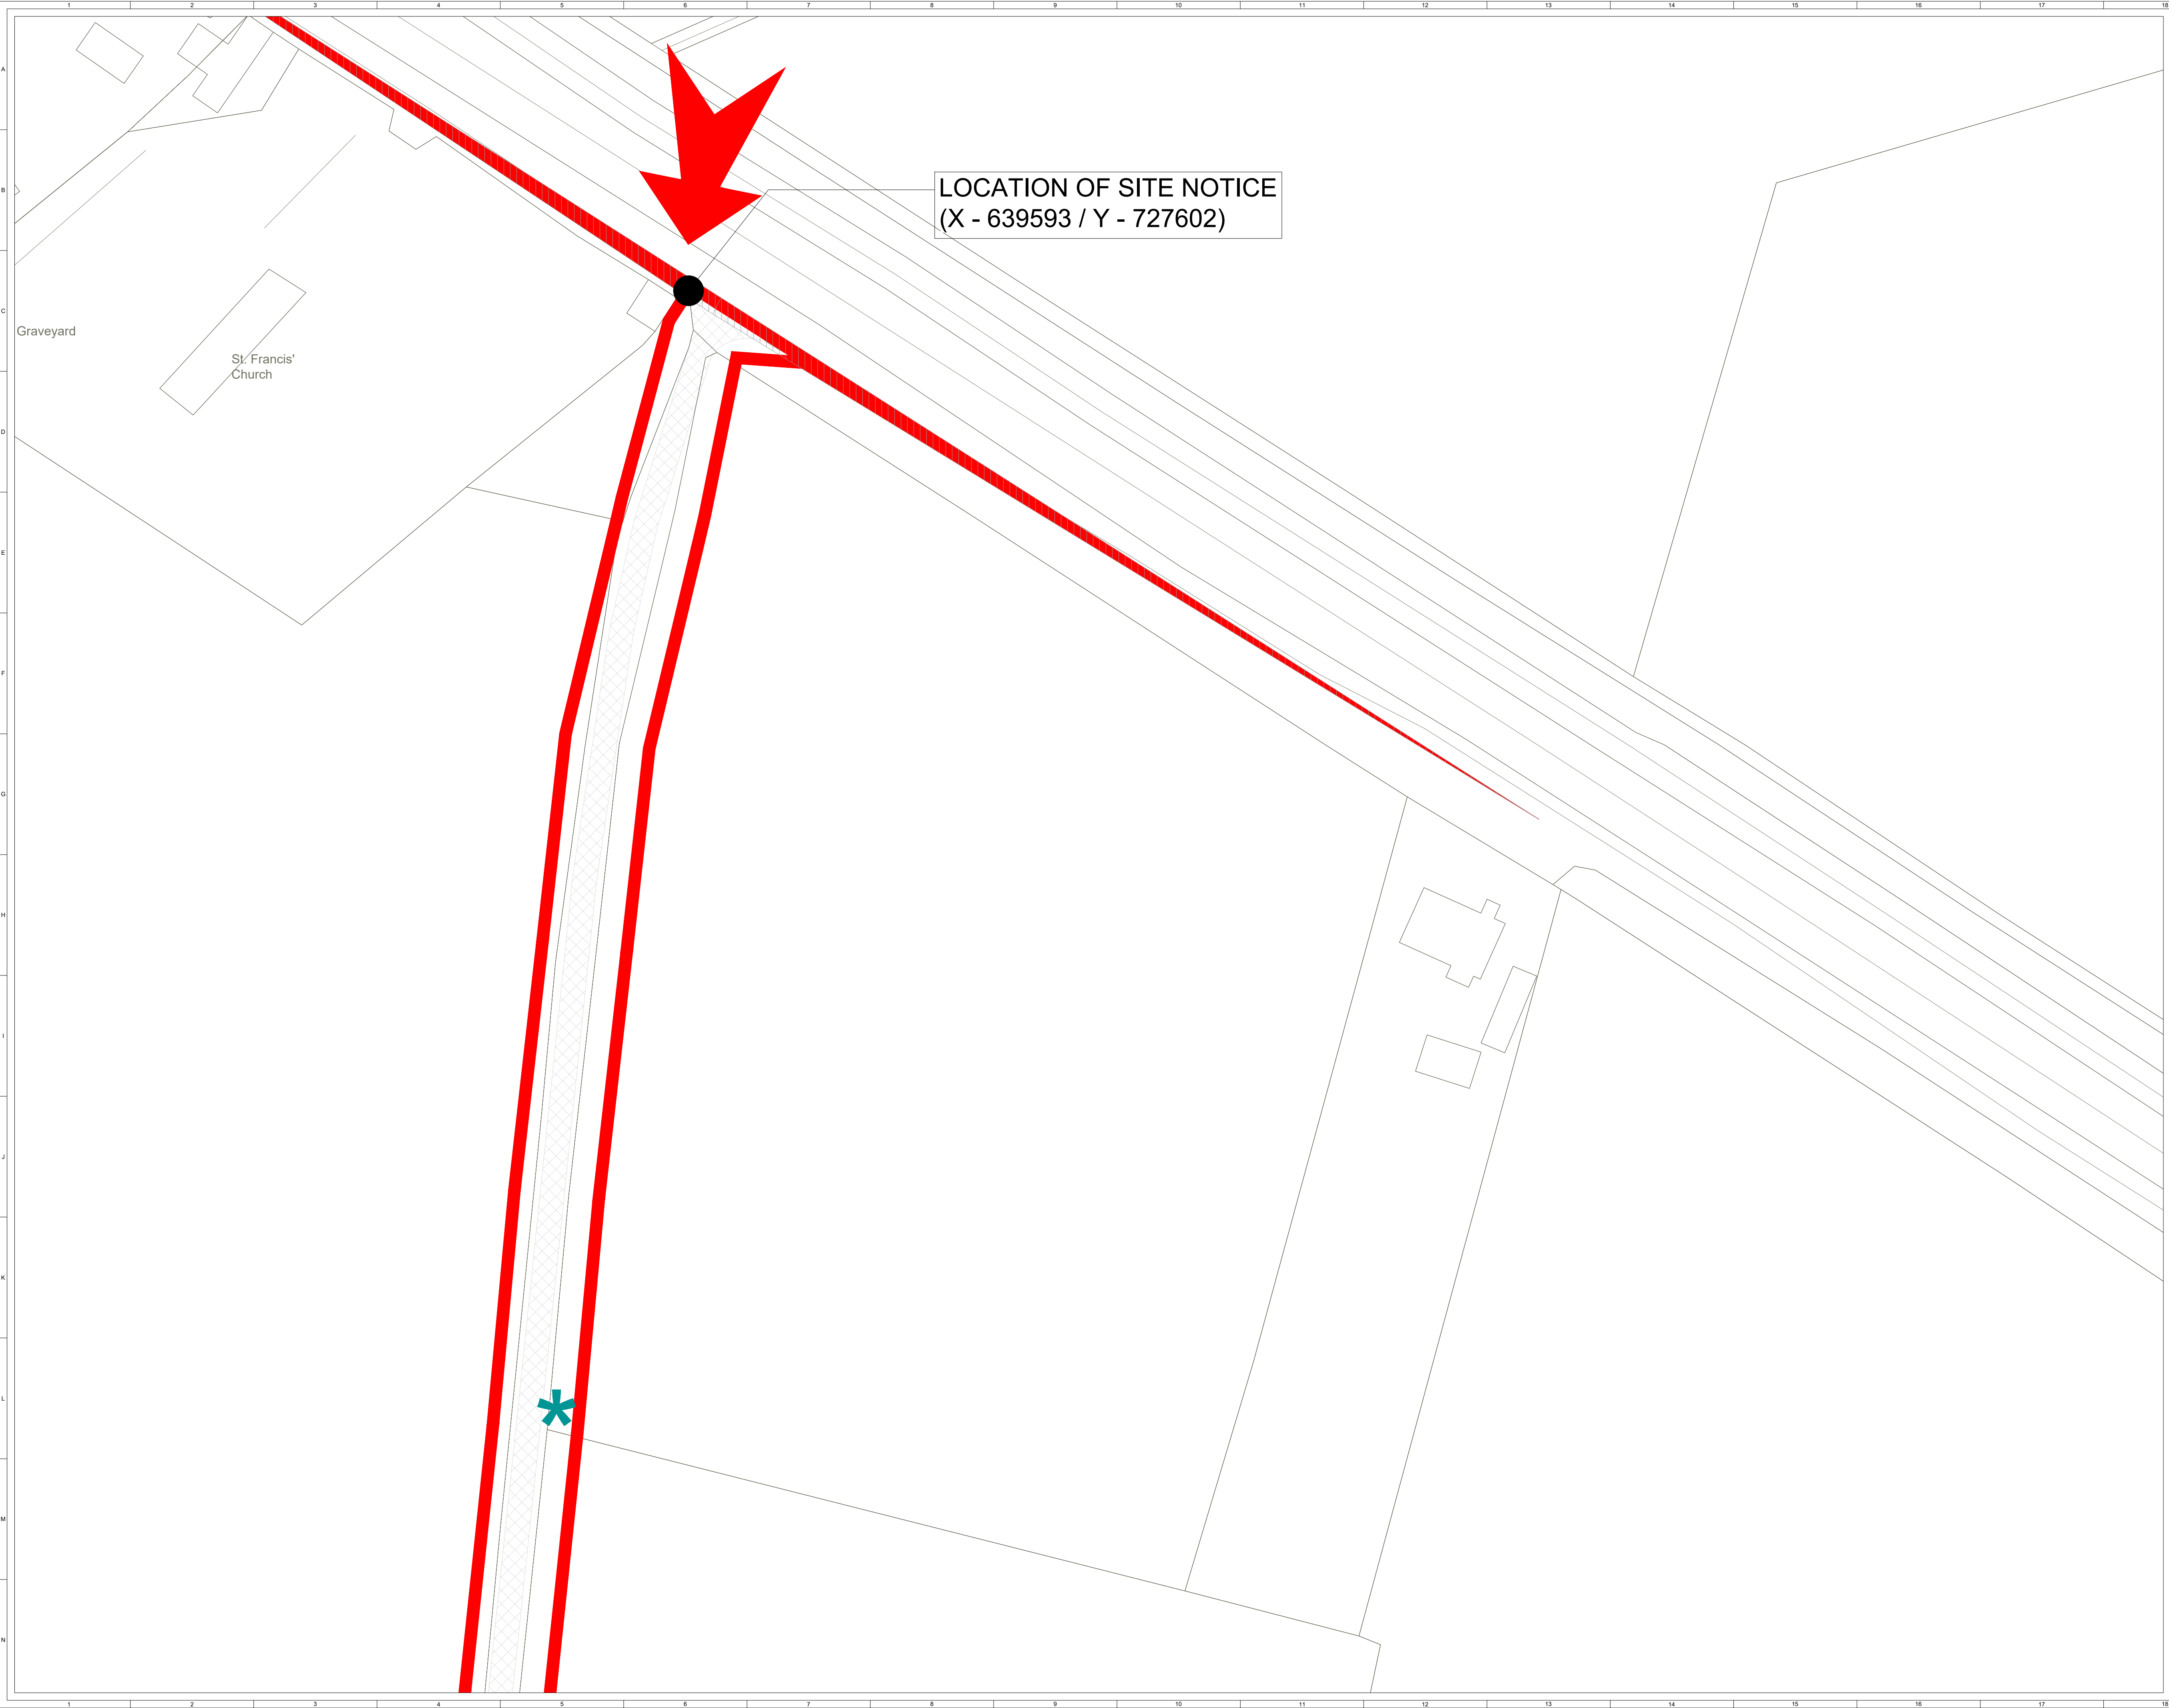

ORDNANCE SURVEY IRELAND LICENCE NO. EN 0003820
© ORDNANCE SURVEY IRELAND/GOVERNMENT OF IRELAND

KEY:

SITE BOUNDARY
(OUTSIDE EDGE OF LINE DENOTES BOUNDARY)

PERIMETER DEER FENCE

GATE

PROPOSED INTERNAL TRACK

INDICATIVE SOLAR PV ARRAY

LV/MV TRANSFORMER STATION

HARDSTAND

TEMPORARY CONSTRUCTION COMPOUND

CCTV

ALL CONSENTED INFRASTRUCTURE (ref: 2198)
TO BE REMOVED

OVERHEAD LINE WAYLEAVE

SITE ENTRANCE

CONSENTED INFRASTRUCTURE (ref: 2198)

EXISTING TRACK

PROPOSED INTERNAL TRACK

SITE ENTRANCE - VISIBILITY SPLAY

NOTES:

1. SITE LAYOUT BASED ON GREENENCO SITE DESIGN PLAN - BALLYTEIGE - DERRYGROGAN PHASE 2 PL.001 02.03.25

Produced by: Francesco Ghergo

Renewable Energy Systems Ltd

Registered Office: Beaufort Court,
Egg Farm Lane, Kings Langley,
Hertfordshire WD4 8LR

SHEET 3 OF 19

7	FG	JM	RB	2025-11-19	Minor amendment (internal track)
6	FG	JM	RB	2025-10-23	Proposed internal track amended
5	FG	WM	EB	2025-08-18	Table layout update (tower separation)
4	FG	JM	RB	2025-07-18	Infrastructure layout update (hardstand)

ISSUE	DRAWN	CHKD	APPD	DATE	REVISION NOTES
PURPOSE	PERMITTING		COORDINATES		
SCALE	1:500 @ A1		DATUM		
LAYOUT DWG	N/A		T-LAYOUT NO.		

PROJECT TITLE

BALLYTEIGE

DRAWING TITLE

FIGURE 203
AMENDED PLANNING APPLICATION
SITE LAYOUT

RES DRAWING NUMBER

04386-RES-LAY-DR-PT-201


REV

7

THIS DRAWING IS THE PROPERTY OF RENEWABLE ENERGY SYSTEMS LIMITED AND NO REPRODUCTION MAY BE MADE IN WHOLE OR IN PART WITHOUT PERMISSION

res

BEAUFORT COURT,
EGG FARM LANE,
KINGS LANGLEY,
HERTS WD4 8LR, UK
TEL: +44 (0) 1923 295200
WWW.RES-GROUP.COM

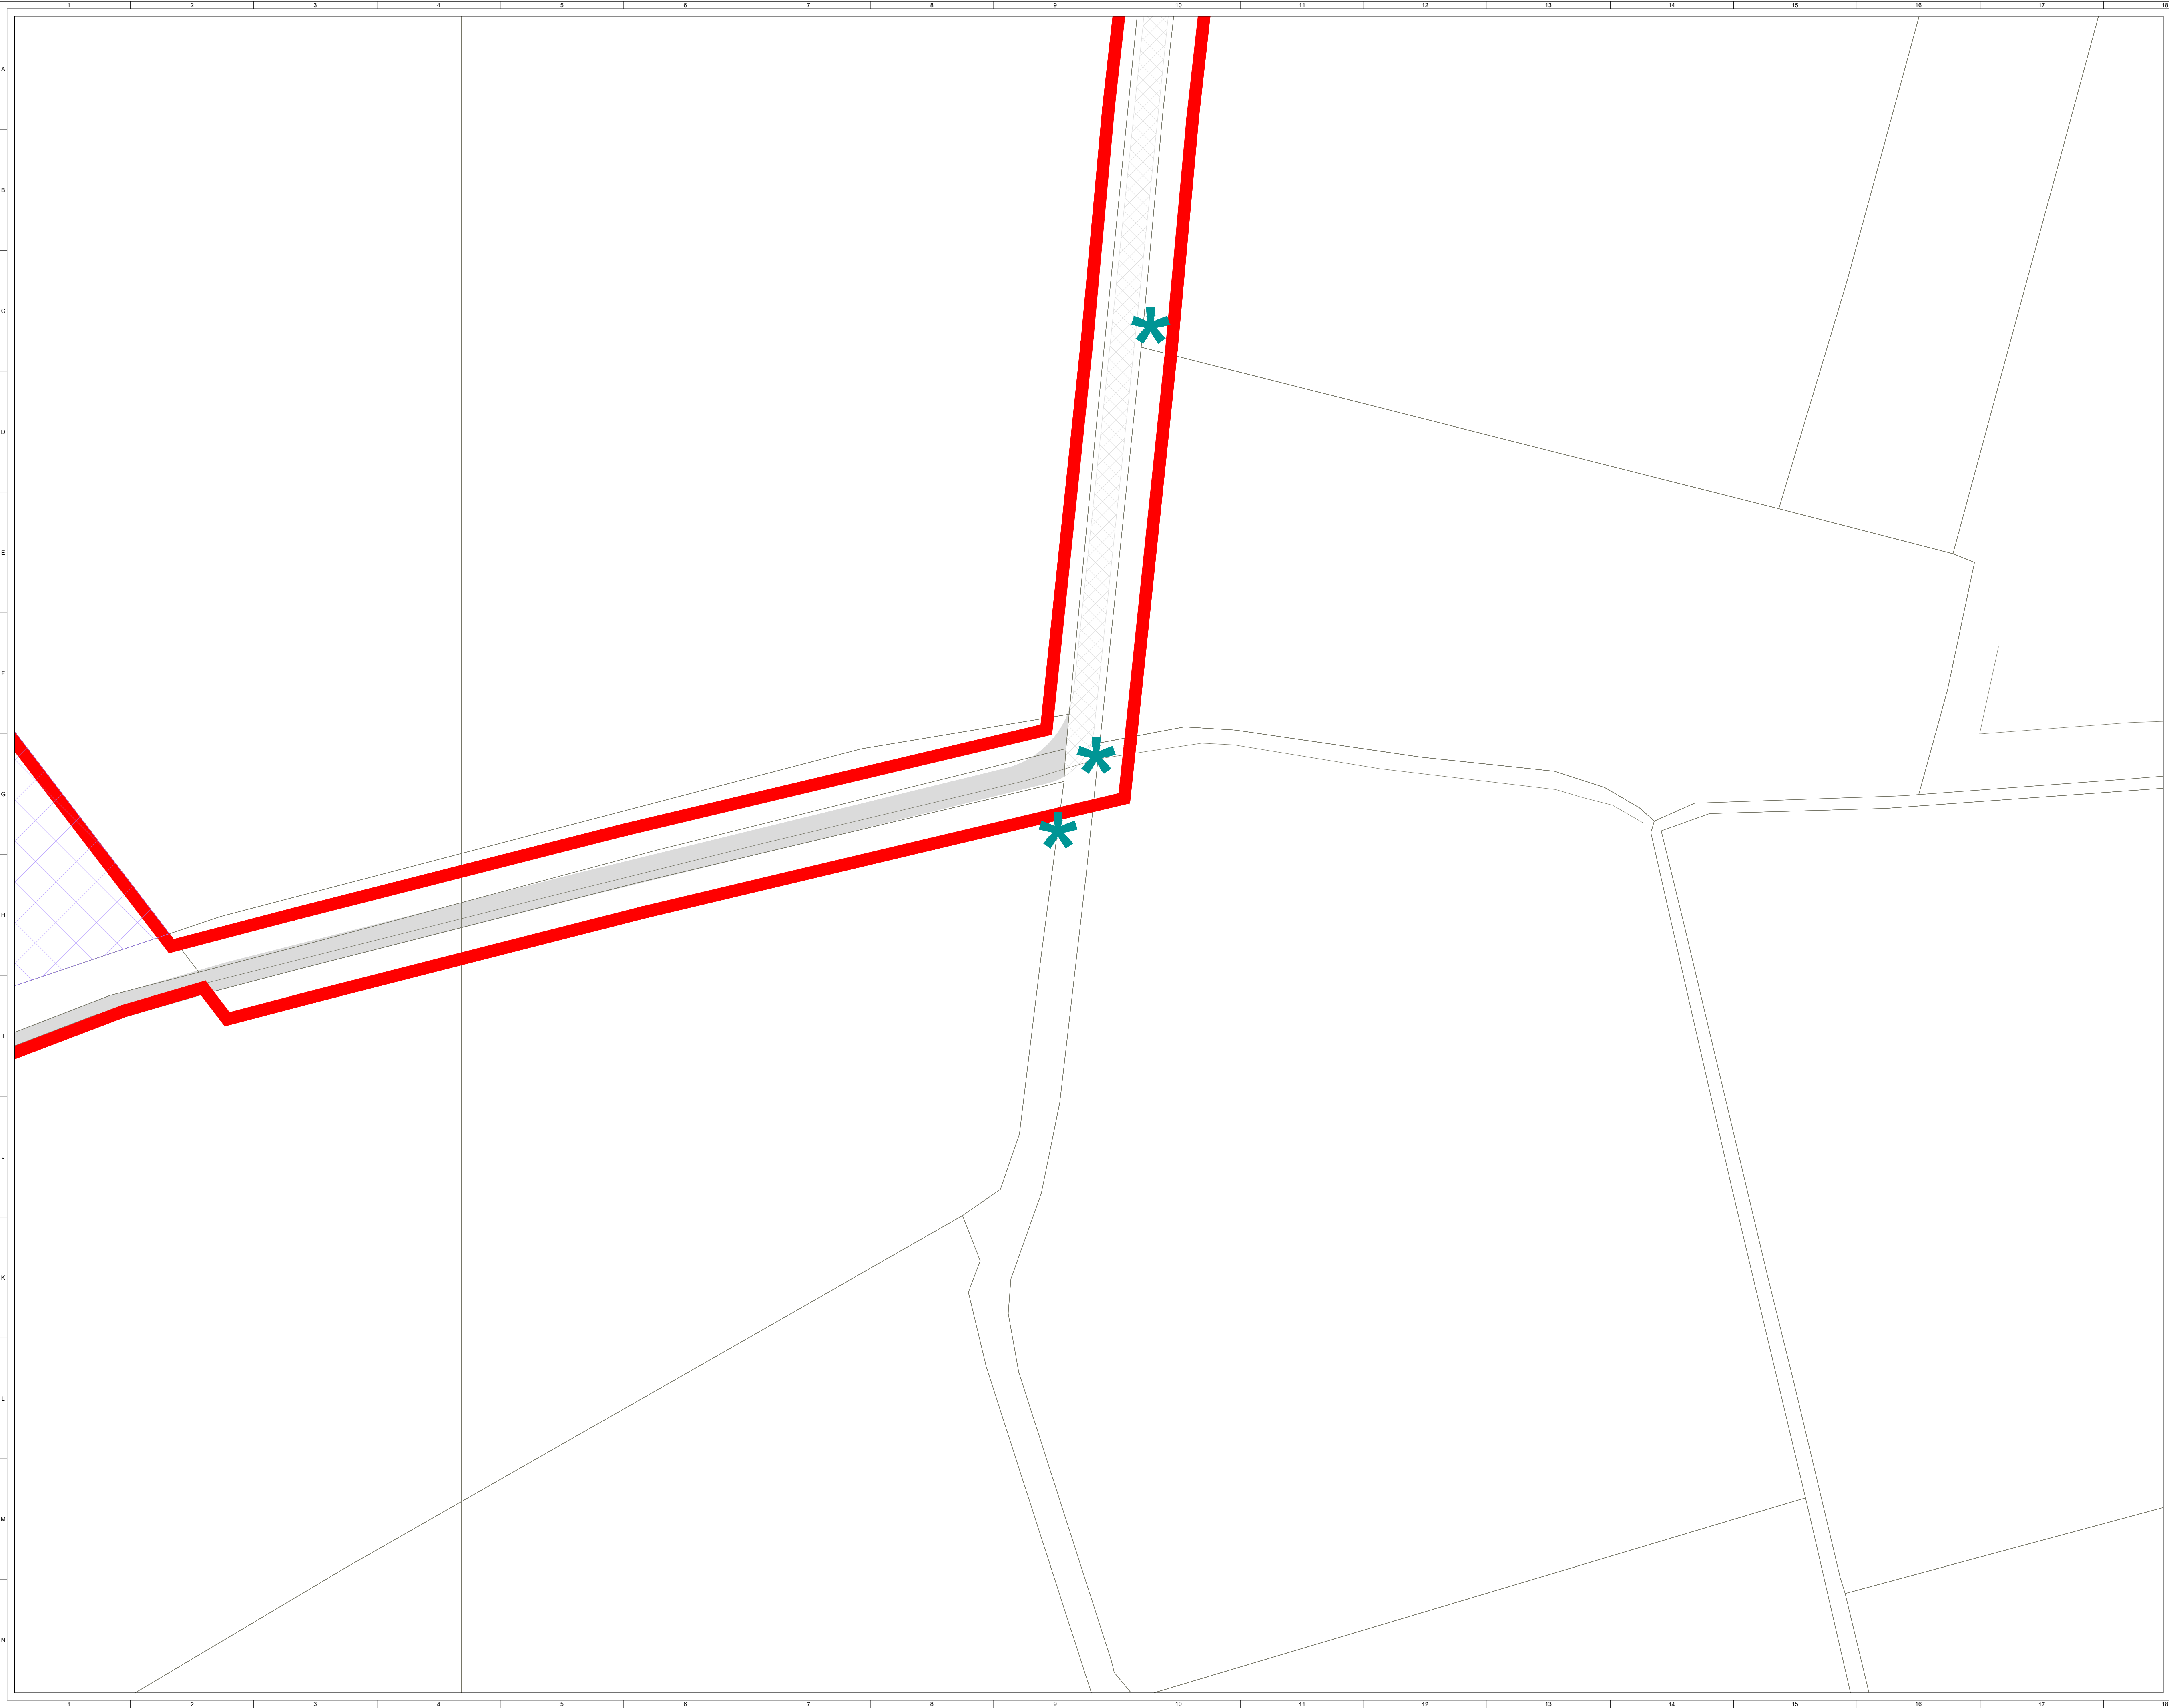

ORDNANCE SURVEY IRELAND LICENCE NO. EN 0003820
© ORDNANCE SURVEY IRELAND/GOVERNMENT OF IRELAND

KEY:

SITE BOUNDARY
(OUTSIDE EDGE OF LINE DENOTES BOUNDARY)

PERIMETER DEER FENCE

GATE

PROPOSED INTERNAL TRACK

INDICATIVE SOLAR PV ARRAY

LV/MV TRANSFORMER STATION

HARDSTAND

TEMPORARY CONSTRUCTION COMPOUND

CCTV

ALL CONSENTED INFRASTRUCTURE (ref: 2198)
TO BE REMOVED

OVERHEAD LINE WAYLEAVE

SITE ENTRANCE

CONSENTED INFRASTRUCTURE (ref: 2198)

EXISTING TRACK

PROPOSED INTERNAL TRACK

SITE ENTRANCE - VISIBILITY SPLAY

NOTES:

1. SITE LAYOUT BASED ON GREENENCO SITE
DESIGN PLAN - BALLYTEIGE - DERRYGROGAN
PHASE 2 PL.001 02.03.25

Produced by: Francesco Ghergo

Renewable Energy Systems Ltd

Registered Office: Beaufort Court,
Egg Farm Lane, Kings Langley,
Hertfordshire WD4 8LR

SHEET 4 OF 19


7	FG	JM	RB	2025-11-19	Minor amendment (internal track)
6	FG	JM	RB	2025-10-23	Proposed internal track amended
5	FG	WM	EB	2025-08-18	Table layout update (rows separation)
4	FG	JM	RB	2025-07-18	Infrastructure layout update (hardstand)

ISSUE	DRAWN	CHKD	APPD	DATE	REVISION NOTES
PURPOSE	PERMITTING				COORDINATES
SCALE	1:500 @ A1				DATUM
LAYOUT DWG	N/A				T-LAYOUT NO.
PROJECT TITLE					
BALLYTEIGE					
DRAWING TITLE					
FIGURE 203 AMENDED PLANNING APPLICATION SITE LAYOUT					
RES DRAWING NUMBER					REV
04386-RES-LAY-DR-PT-201					7
THIS DRAWING IS THE PROPERTY OF RENEWABLE ENERGY SYSTEMS LIMITED AND NO REPRODUCTION MAY BE MADE IN WHOLE OR IN PART WITHOUT PERMISSION					

res

BEAUFORT COURT,
EGG FARM LANE,
KINGS LANGLEY,
HERTS WD4 8LR, UK
TEL: +44 (0) 1923 295200
WWW.RES-GROUP.COM



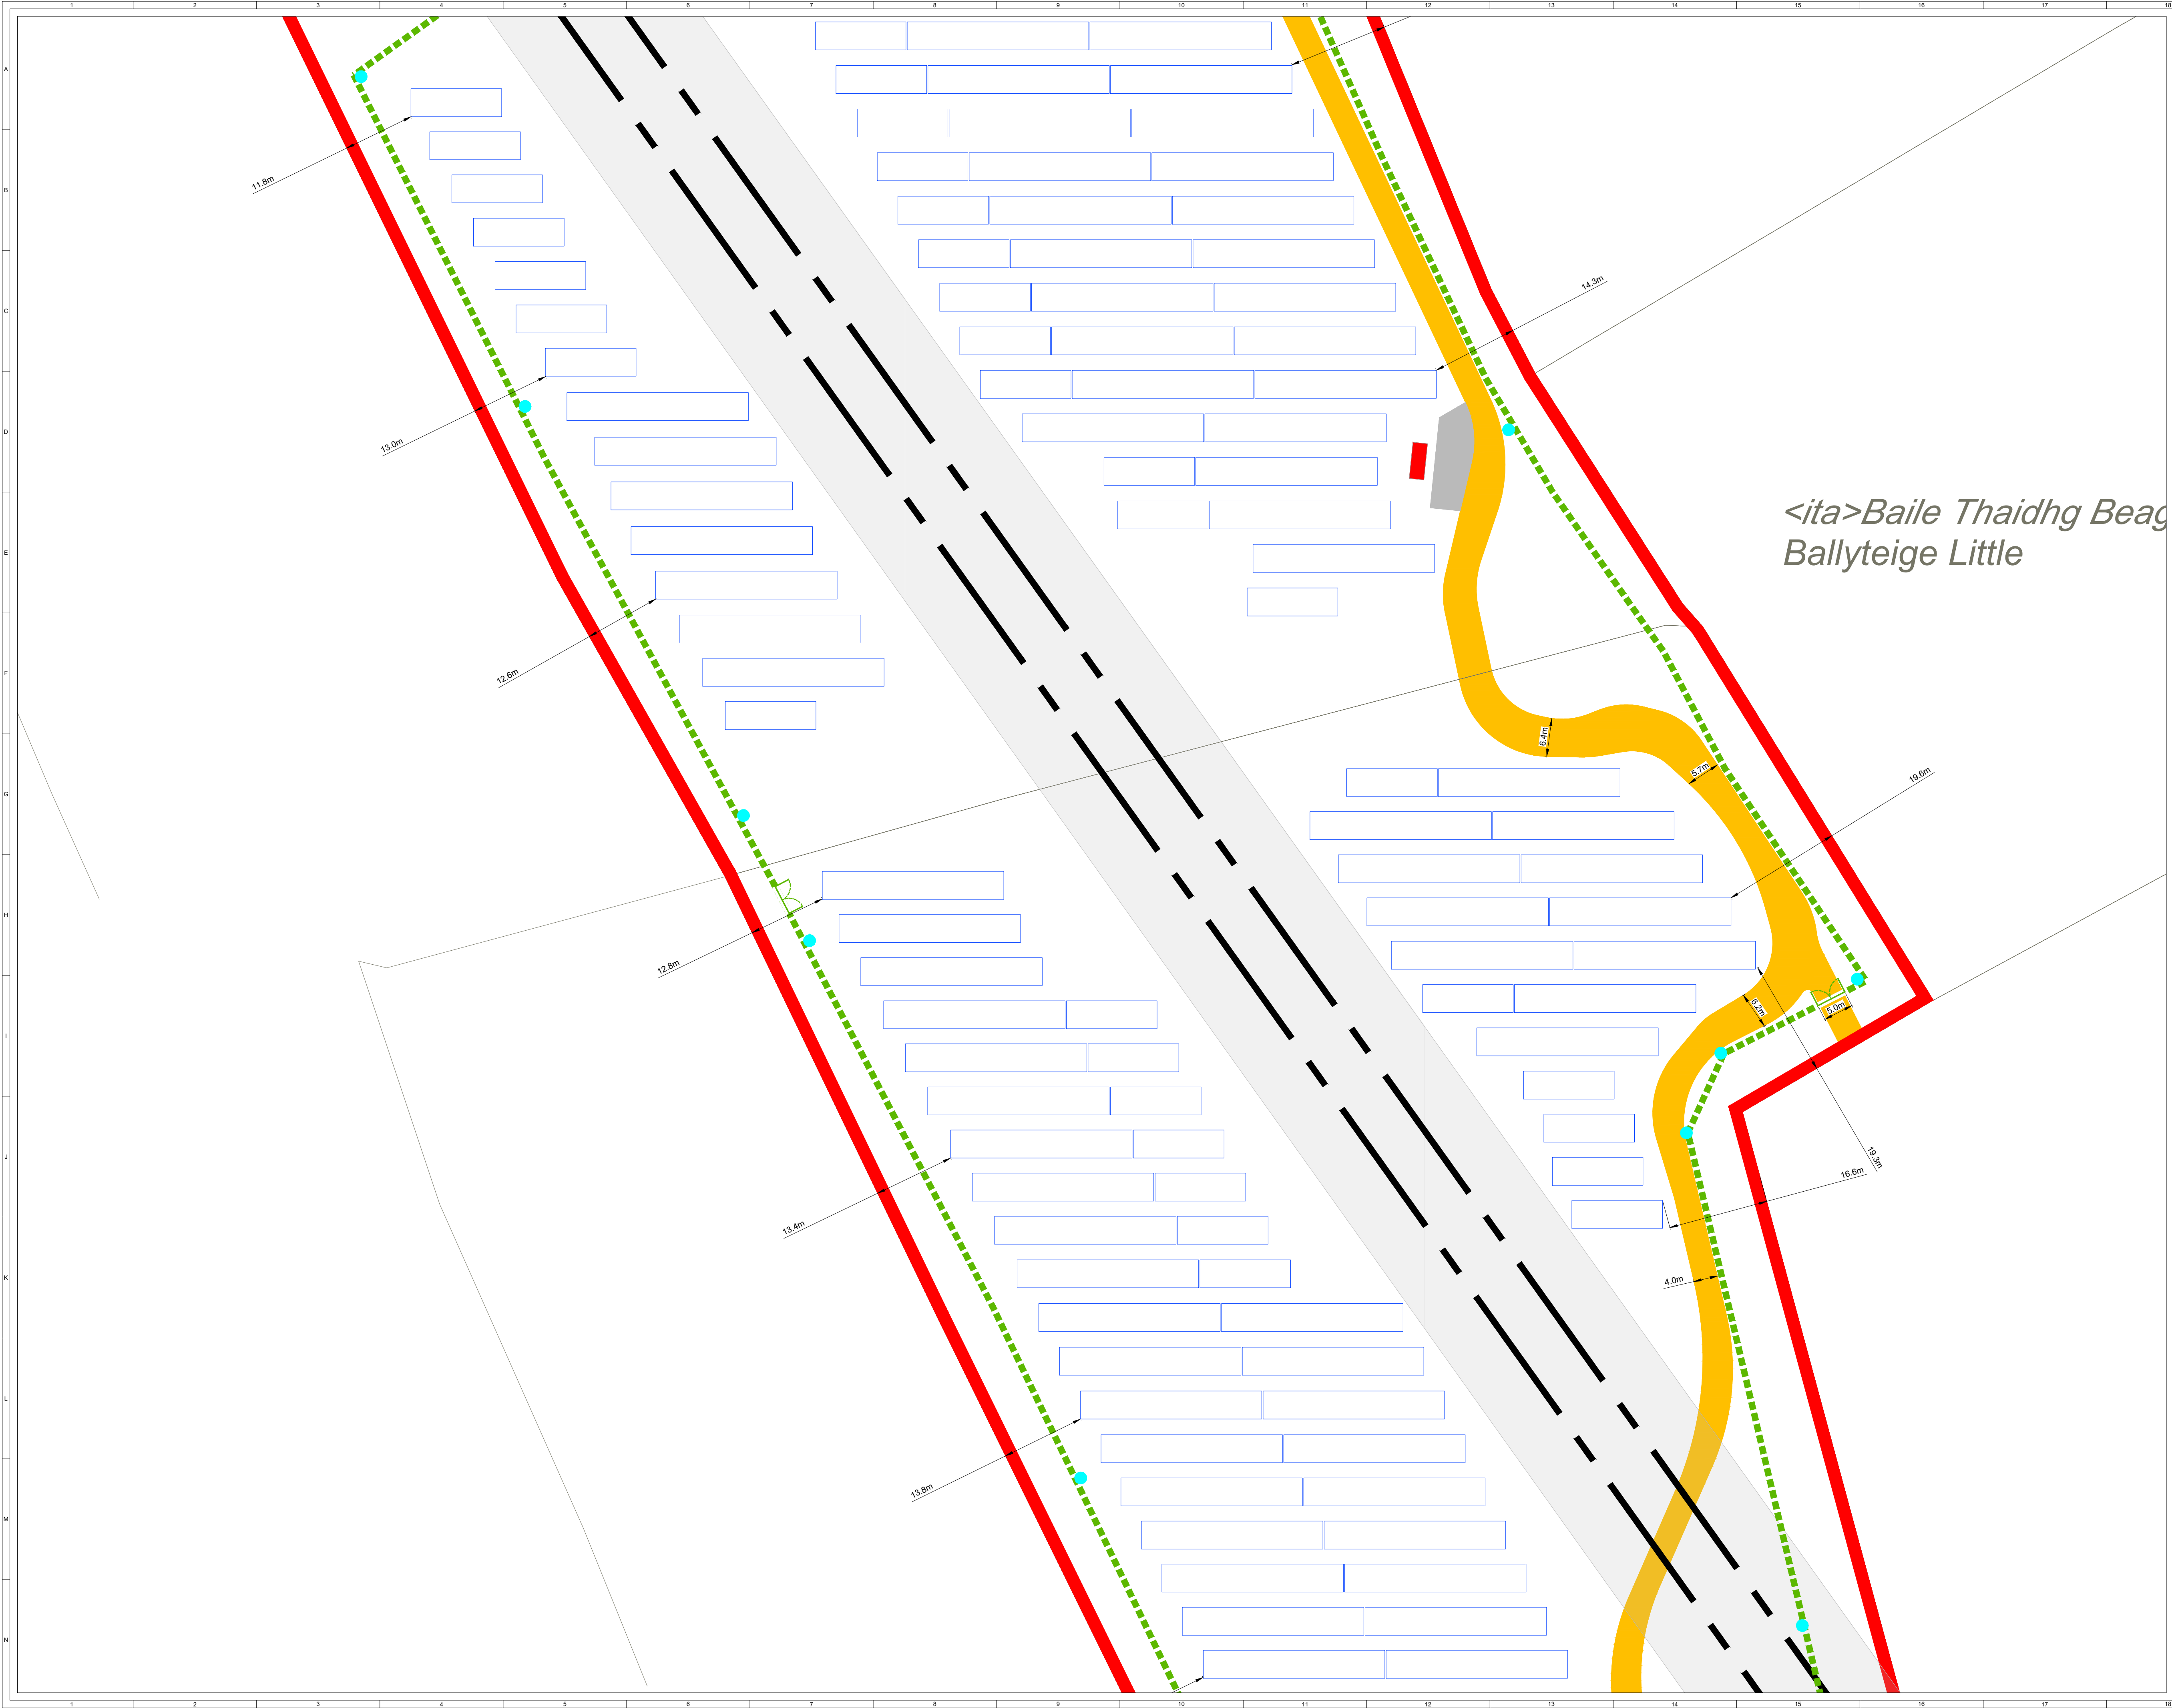

ORDNANCE SURVEY IRELAND LICENCE NO. EN 0003820
© ORDNANCE SURVEY IRELAND/GOVERNMENT OF IRELAND

KEY:

SITE BOUNDARY
(OUTSIDE EDGE OF LINE DENOTES BOUNDARY)

PERIMETER DEER FENCE

GATE

PROPOSED INTERNAL TRACK

INDICATIVE SOLAR PV ARRAY

LV/MV TRANSFORMER STATION

HARDSTAND

TEMPORARY CONSTRUCTION COMPOUND

CCTV

ALL CONSENTED INFRASTRUCTURE (ref: 2198)
TO BE REMOVED

OVERHEAD LINE WAYLEAVE

SITE ENTRANCE

CONSENTED INFRASTRUCTURE (ref: 2198)

EXISTING TRACK

PROPOSED INTERNAL TRACK

SITE ENTRANCE - VISIBILITY SPLAY

NOTES:

1. SITE LAYOUT BASED ON GREENENCO SITE
DESIGN PLAN - BALLYTEIGE - DERRYGROGAN
PHASE 2 PL.001 02.03.25

Produced by: Francesco Ghergo

Renewable Energy Systems Ltd

Registered Office: Beaufort Court,
Egg Farm Lane, Kings Langley,
Hertfordshire WD4 8LR


SHEET 6 OF 19

7	FG	JM	RB	2025-11-18	Minor amendment (internal track)
6	FG	JM	RB	2025-10-23	Proposed internal track amended
5	FG	WM	EB	2025-08-18	Table layout update (rows separation)
4	FG	JM	RB	2025-07-18	Infrastructure layout update (hardstand)

ISSUE	DRAWN	CHKD	APPD	DATE	REVISION NOTES
PURPOSE	PERMITTING				COORDINATES
SCALE	1:500 @ A1				DATUM
LAYOUT DWG	N/A				T-LAYOUT NO.
PROJECT TITLE					
BALLYTEIGE					
DRAWING TITLE					
FIGURE 203 AMENDED PLANNING APPLICATION SITE LAYOUT					
RES DRAWING NUMBER					REV
04386-RES-LAY-DR-PT-201					7
THIS DRAWING IS THE PROPERTY OF RENEWABLE ENERGY SYSTEMS LIMITED AND NO REPRODUCTION MAY BE MADE IN WHOLE OR IN PART WITHOUT PERMISSION					

res

BEAUFORT COURT,
EGG FARM LANE,
KINGS LANGLEY,
HERTS WD4 8LR, UK
TEL: +44 (0) 1923 295200
WWW.RES-GROUP.COM

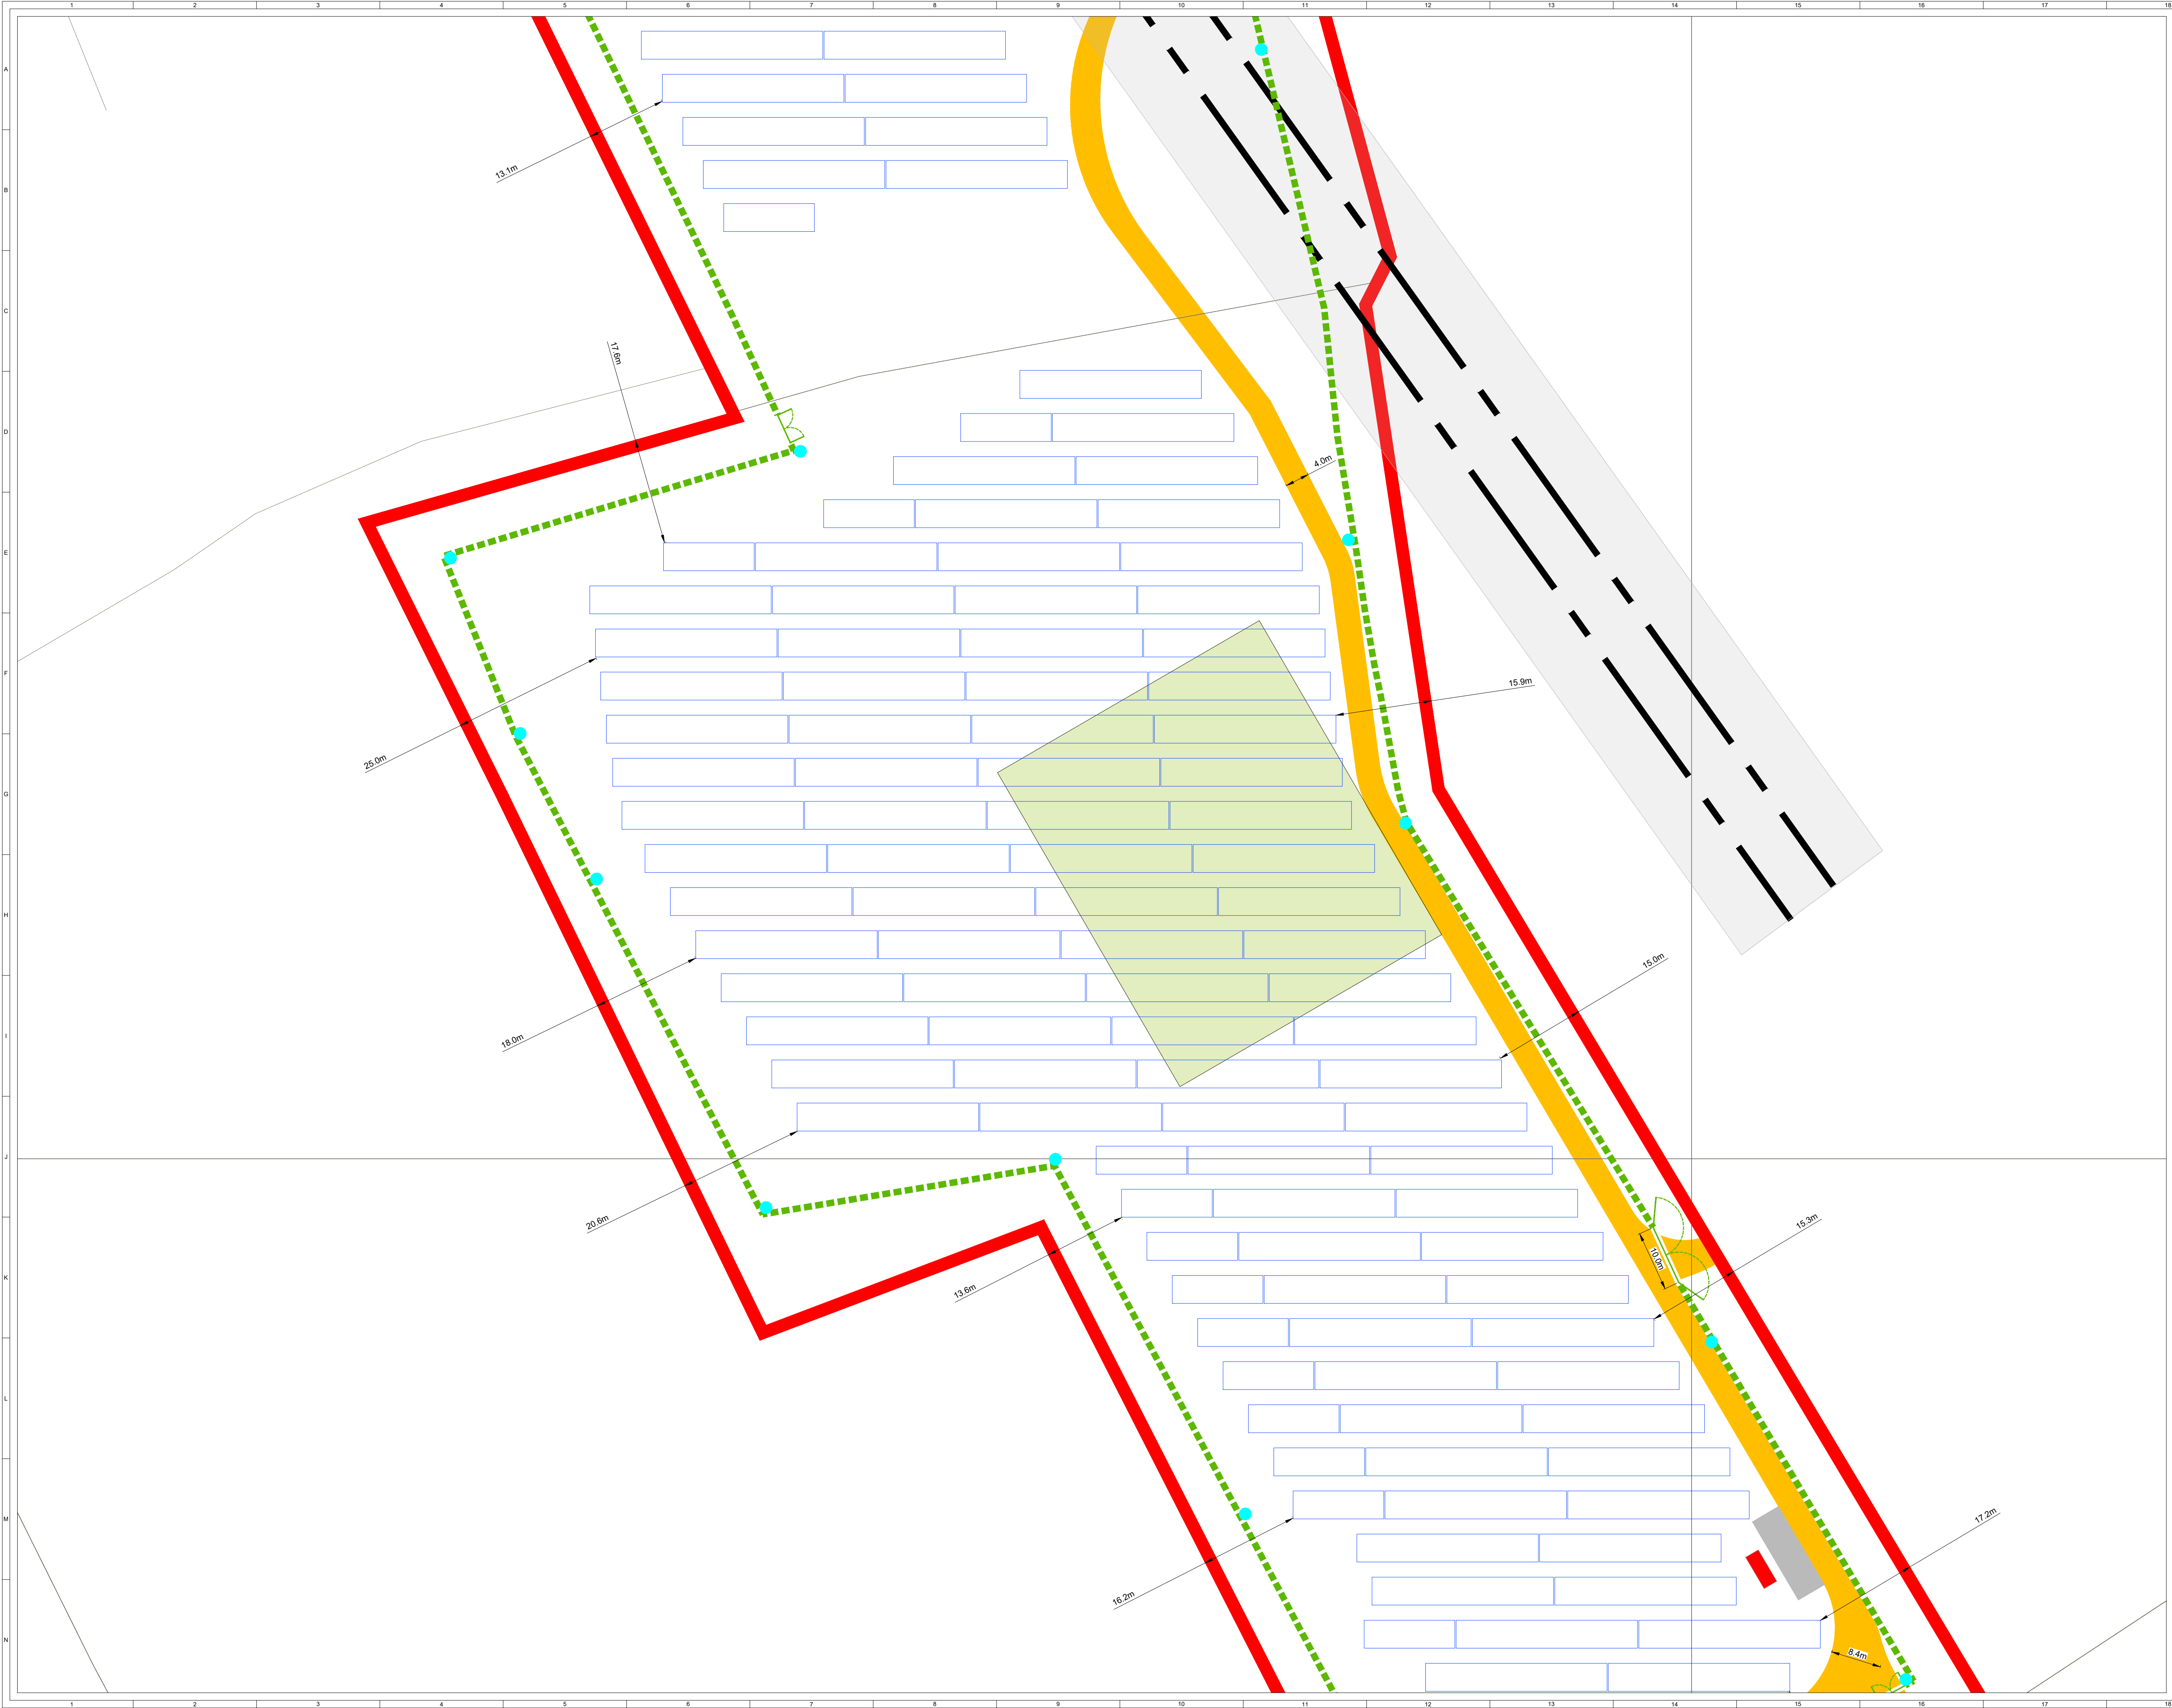

ORDNANCE SURVEY IRELAND LICENCE NO. EN 0003820
© ORDNANCE SURVEY IRELAND/GOVERNMENT OF IRELAND

KEY:

SITE BOUNDARY
(OUTSIDE EDGE OF LINE DENOTES BOUNDARY)

PERIMETER DEER FENCE

GATE

PROPOSED INTERNAL TRACK

INDICATIVE SOLAR PV ARRAY

LV/MV TRANSFORMER STATION

HARDSTAND

TEMPORARY CONSTRUCTION COMPOUND

CCTV

ALL CONSENTED INFRASTRUCTURE (ref: 2198)
TO BE REMOVED

OVERHEAD LINE WAYLEAVE

SITE ENTRANCE

CONSENTED INFRASTRUCTURE (ref: 2198)

EXISTING TRACK

PROPOSED INTERNAL TRACK

SITE ENTRANCE - VISIBILITY SPLAY

NOTES:

1. SITE LAYOUT BASED ON GREENENCO SITE
DESIGN PLAN - BALLYTEIGE - DERRYGROGAN
PHASE 2 PL.001 02.03.25

Produced by: Francesco Ghergo

Renewable Energy Systems Ltd

Registered Office: Beaufort Court,
Egg Farm Lane, Kings Langley,
Hertfordshire WD4 8LR


SHEET 7 OF 19

7	FG	JM	RB	2025-11-19	Minor amendment (internal track)
6	FG	JM	RB	2025-10-23	Proposed internal track amended
5	FG	WM	EB	2025-08-18	Table layout update (rows separation)
4	FG	JM	RB	2025-07-18	Infrastructure layout update (hardstand)

ISSUE	DRAWN	CHKD	APPD	DATE	REVISION NOTES
PURPOSE	PERMITTING			COORDINATES	
SCALE	1:500 @ A1			DATUM	
LAYOUT DWG	N/A			T-LAYOUT NO.	
PROJECT TITLE					
BALLYTEIGE					
DRAWING TITLE					
FIGURE 203 AMENDED PLANNING APPLICATION SITE LAYOUT					
RES DRAWING NUMBER					REV
04386-RES-LAY-DR-PT-201					7
THIS DRAWING IS THE PROPERTY OF RENEWABLE ENERGY SYSTEMS LIMITED AND NO REPRODUCTION MAY BE MADE IN WHOLE OR IN PART WITHOUT PERMISSION					

res

BEAUFORT COURT,
EGG FARM LANE,
KINGS LANGLEY,
HERTS WD4 8LR, UK
TEL: +44 (0) 1923 290200
WWW.RES-GROUP.COM

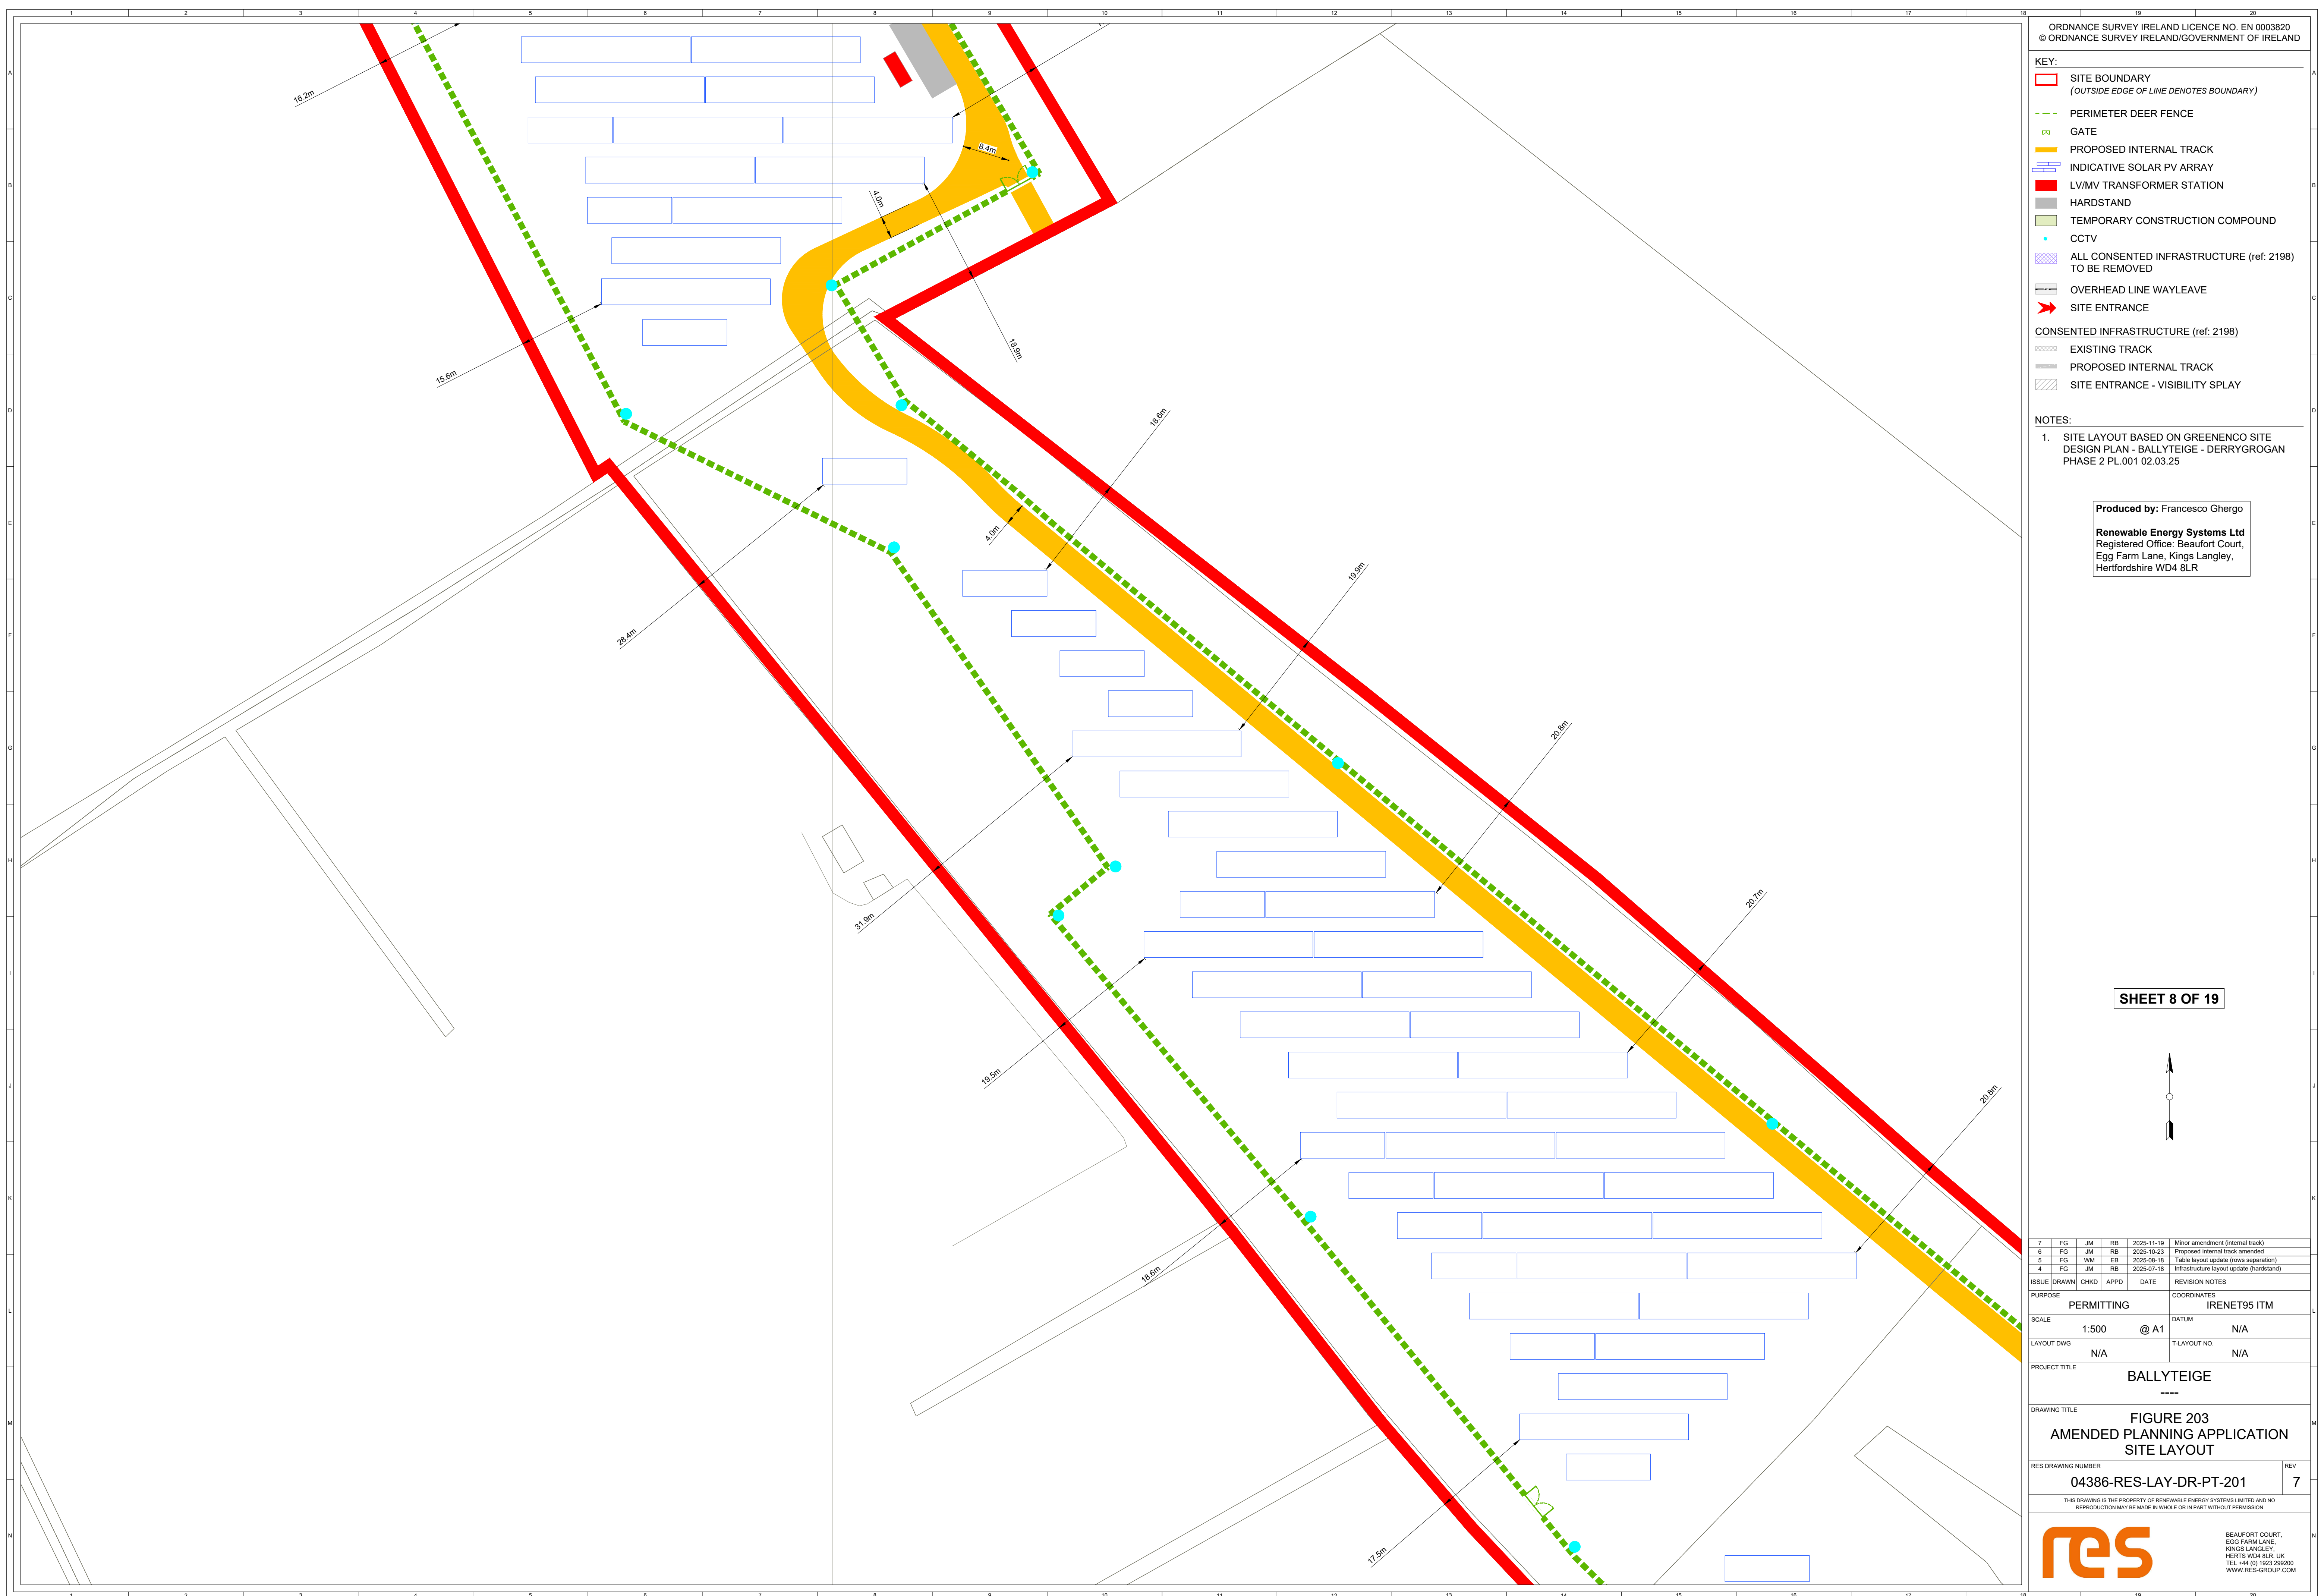



ORDNANCE SURVEY IRELAND LICENCE NO. EN 0003820
© ORDNANCE SURVEY IRELAND/GOVERNMENT OF IRELAND

KEY:

- SITE BOUNDARY
(OUTSIDE EDGE OF LINE DENOTES BOUNDARY)
- PERIMETER DEER FENCE
- GATE
- PROPOSED INTERNAL TRACK
- INDICATIVE SOLAR PV ARRAY
- LV/MV TRANSFORMER STATION
- HARDSTAND
- TEMPORARY CONSTRUCTION COMPOUND
- CCTV
- ALL CONSENTED INFRASTRUCTURE (ref: 2198)
TO BE REMOVED
- OVERHEAD LINE WAYLEAVE
- SITE ENTRANCE

CONSENTED INFRASTRUCTURE (ref: 2198)

- EXISTING TRACK
- PROPOSED INTERNAL TRACK
- SITE ENTRANCE - VISIBILITY SPLAY

NOTES:

1. SITE LAYOUT BASED ON GREENENCO SITE DESIGN PLAN - BALLYTEIGE - DERRYGROGAN PHASE 2 PL.001 02.03.25

Produced by: Francesco Ghergo

Renewable Energy Systems Ltd
Registered Office: Beaufort Court,
Egg Farm Lane, Kings Langley,
Hertfordshire WD4 8LR


SHEET 9 OF 19

7	FG	JM	RB	2025-11-19	Minor amendment (internal track)
6	FG	JM	RB	2025-10-23	Proposed internal track amended
5	FG	WM	EB	2025-08-18	Table layout update (rows separation)
4	FG	JM	RB	2025-07-18	Infrastructure layout update (hardstand)

ISSUE	DRAWN	CHKD	APPD	DATE	REVISION NOTES
PURPOSE	PERMITTING				
COORDINATES	IRENET95 ITM				
SCALE	1:500		@ A1		DATUM
LAYOUT DWG	N/A		T-LAYOUT NO.		N/A
PROJECT TITLE					
BALLYTEIGE					

DRAWING TITLE					
FIGURE 203					
AMENDED PLANNING APPLICATION					
SITE LAYOUT					
RES DRAWING NUMBER					REV
04386-RES-LAY-DR-PT-201					7
THIS DRAWING IS THE PROPERTY OF RENEWABLE ENERGY SYSTEMS LIMITED AND NO REPRODUCTION MAY BE MADE IN WHOLE OR IN PART WITHOUT PERMISSION					

BEAUFORT COURT,
EGG FARM LANE,
KINGS LANGLEY,
HERTS WD4 8LR, UK
TEL: +44 (0) 1923 290200
WWW.RES-GROUP.COM

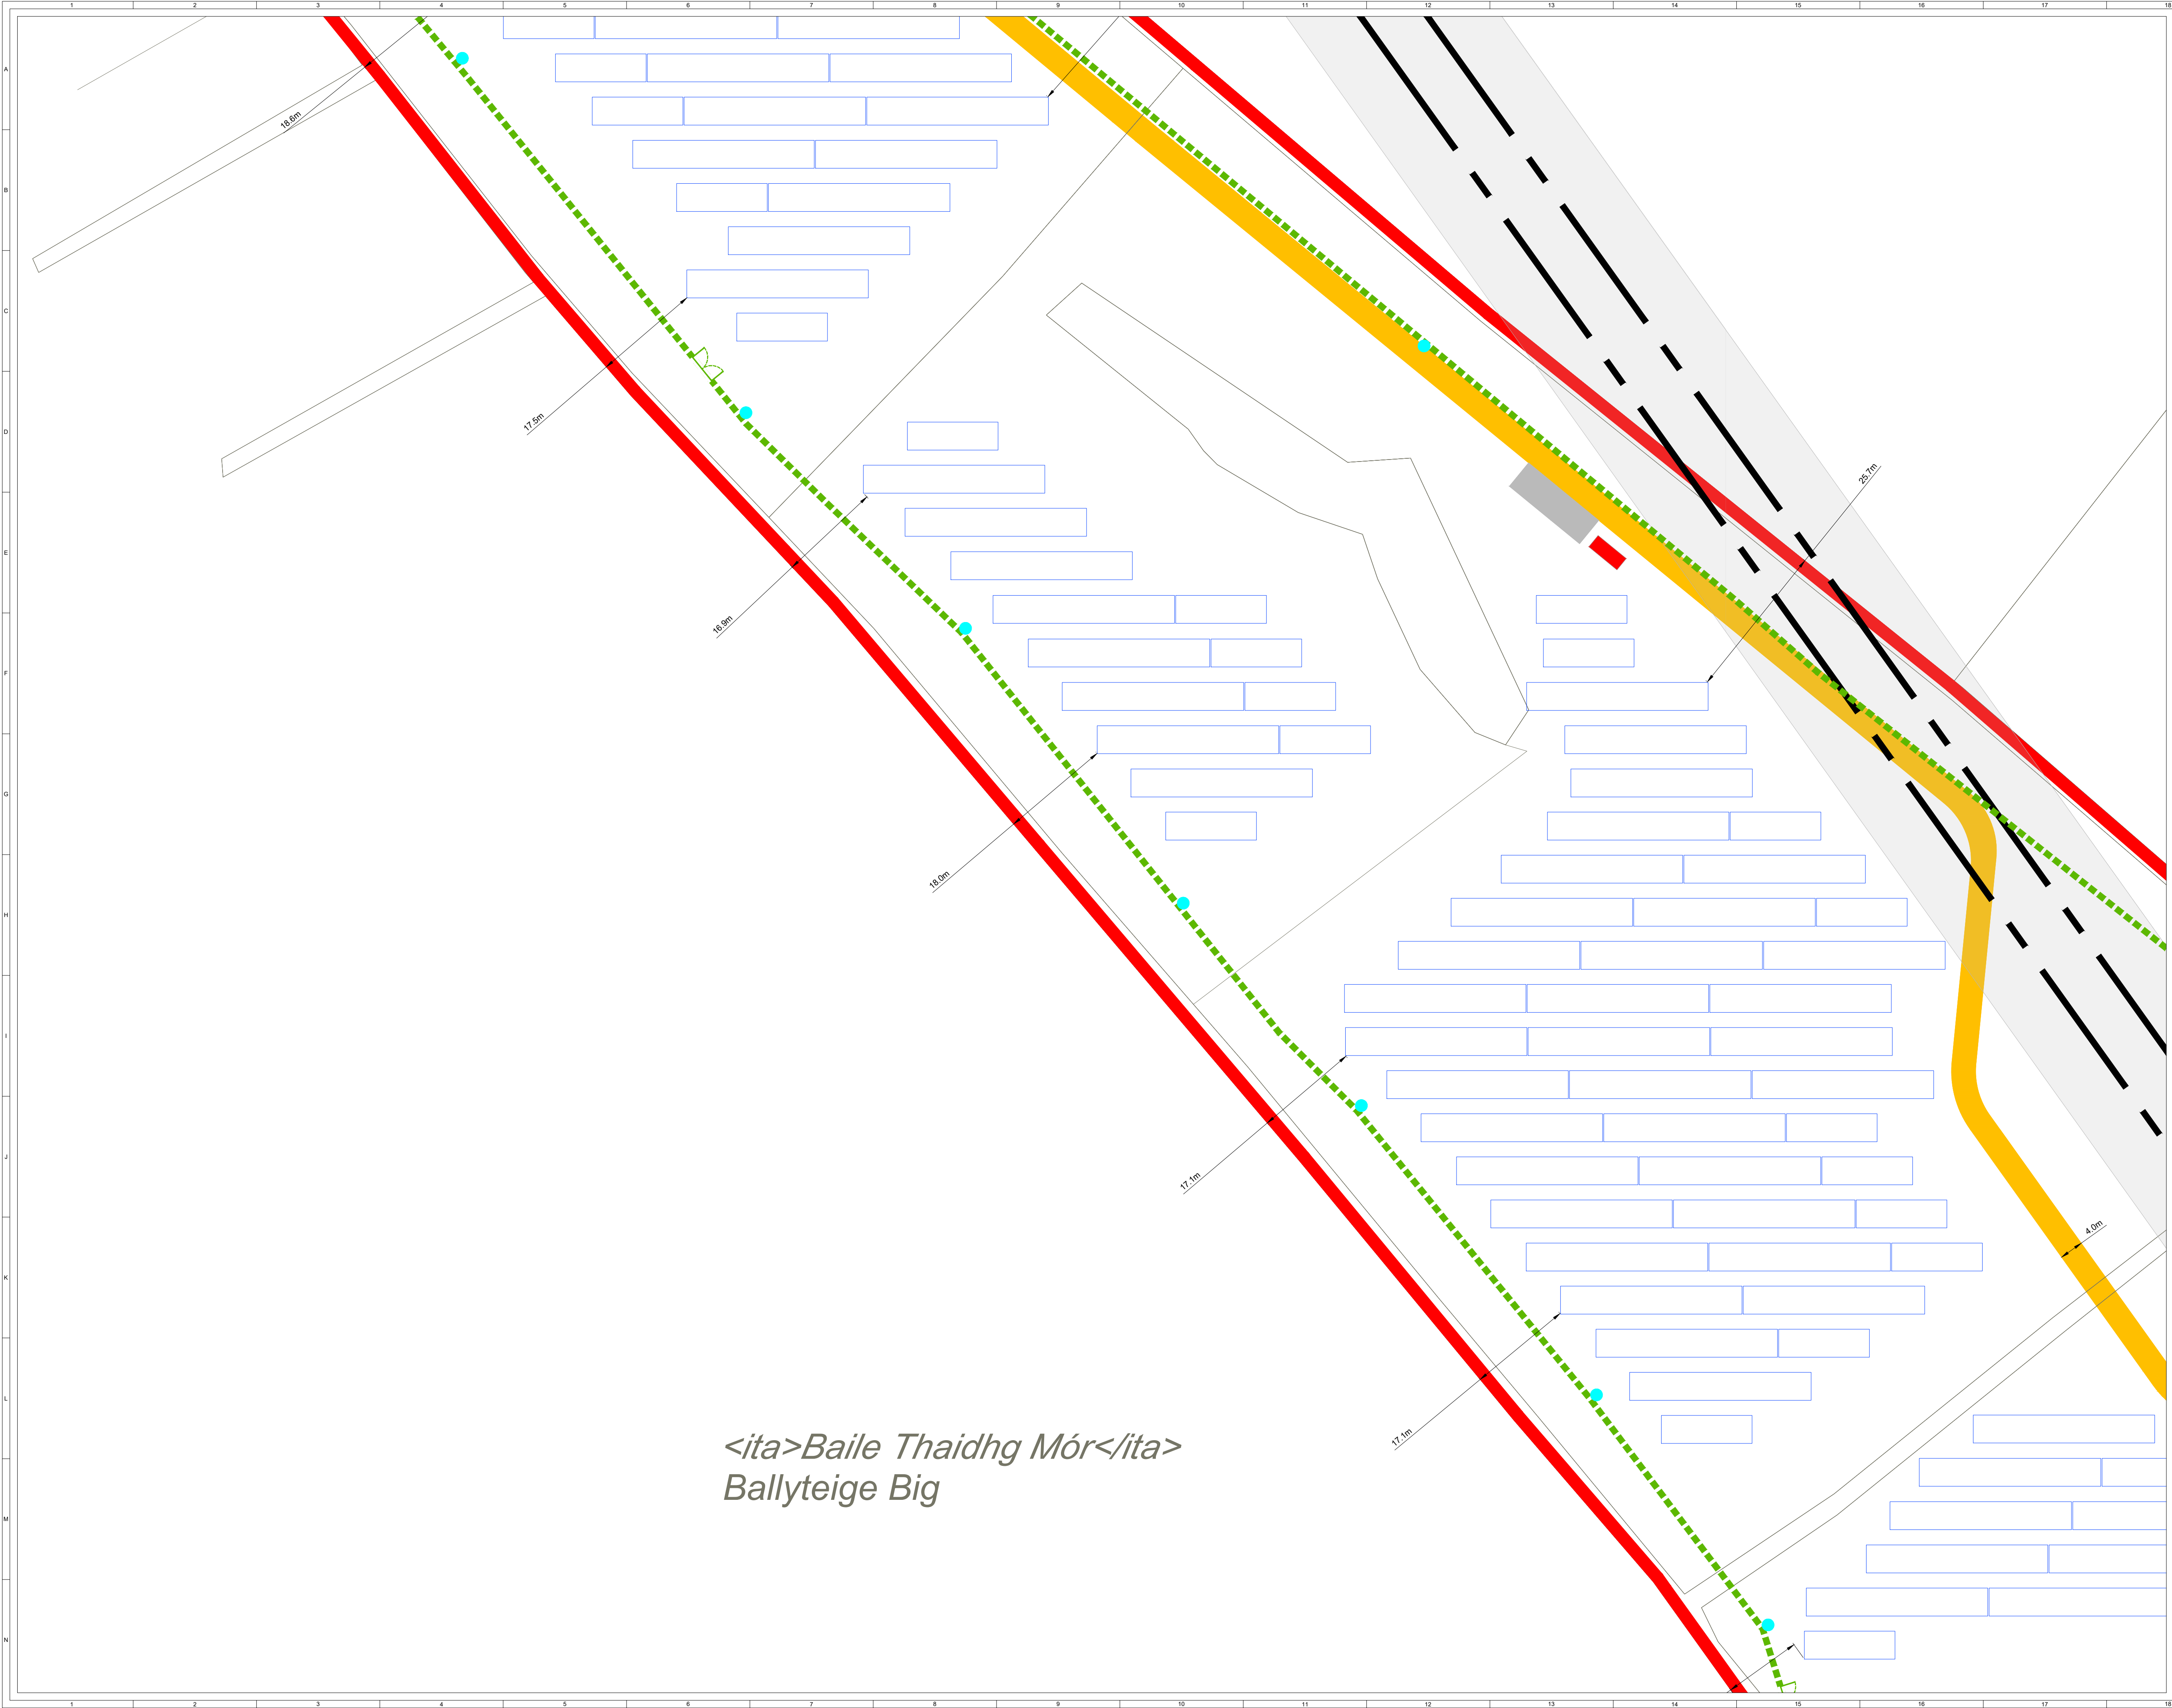

*<ita>Baile Thaidhg Mór</ita>
Ballyteige Big*

ORDNANCE SURVEY IRELAND LICENCE NO. EN 0003820
© ORDNANCE SURVEY IRELAND/GOVERNMENT OF IRELAND


- KEY:
- SITE BOUNDARY
(OUTSIDE EDGE OF LINE DENOTES BOUNDARY)
 - PERIMETER DEER FENCE
 - GATE
 - PROPOSED INTERNAL TRACK
 - INDICATIVE SOLAR PV ARRAY
 - LV/MV TRANSFORMER STATION
 - HARDSTAND
 - TEMPORARY CONSTRUCTION COMPOUND
 - CCTV
 - ALL CONSENTED INFRASTRUCTURE (ref: 2198)
TO BE REMOVED
 - OVERHEAD LINE WAYLEAVE
 - SITE ENTRANCE
 - CONSENTED INFRASTRUCTURE (ref: 2198)
 - EXISTING TRACK
 - PROPOSED INTERNAL TRACK
 - SITE ENTRANCE - VISIBILITY SPLAY

NOTES:

1. SITE LAYOUT BASED ON GREENENCO SITE DESIGN PLAN - BALLYTEIGE - DERRYGROGAN PHASE 2 PL.001 02.03.25


Produced by: Francesco Gherso
Renewable Energy Systems Ltd
Registered Office: Beaufort Court,
Egg Farm Lane, Kings Langley,
Hertfordshire WD4 8LR

SHEET 10 OF 19

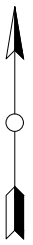

7	FG	JM	RB	2025-11-19	Minor amendment (internal track)	
6	FG	JM	RB	2025-10-23	Proposed internal track amended	
5	FG	WM	EB	2025-08-18	Table layout update (rows separation)	
4	FG	JM	RB	2025-07-18	Infrastructure layout update (hardstand)	
ISSUE		DRAWN	CHKD	APPD	DATE	REVISION NOTES
PURPOSE			COORDINATES			
PERMITTING			IRENET95 ITM			
SCALE		1:500	@ A1	DATUM		N/A
LAYOUT DWG		N/A	T-LAYOUT NO. N/A			
PROJECT TITLE						
BALLYTEIGE						

DRAWING TITLE		FIGURE 203				
AMENDED PLANNING APPLICATION						
SITE LAYOUT						
RES DRAWING NUMBER						REV
04386-RES-LAY-DR-PT-201						7
THIS DRAWING IS THE PROPERTY OF RENEWABLE ENERGY SYSTEMS LIMITED AND NO REPRODUCTION MAY BE MADE IN WHOLE OR IN PART WITHOUT PERMISSION						
res			BEAUFORT COURT, EGG FARM LANE, KINGS LANGLEY, HERTS WD4 8LR, UK TEL: +44 (0) 1923 290200 WWW.RES-GROUP.COM			

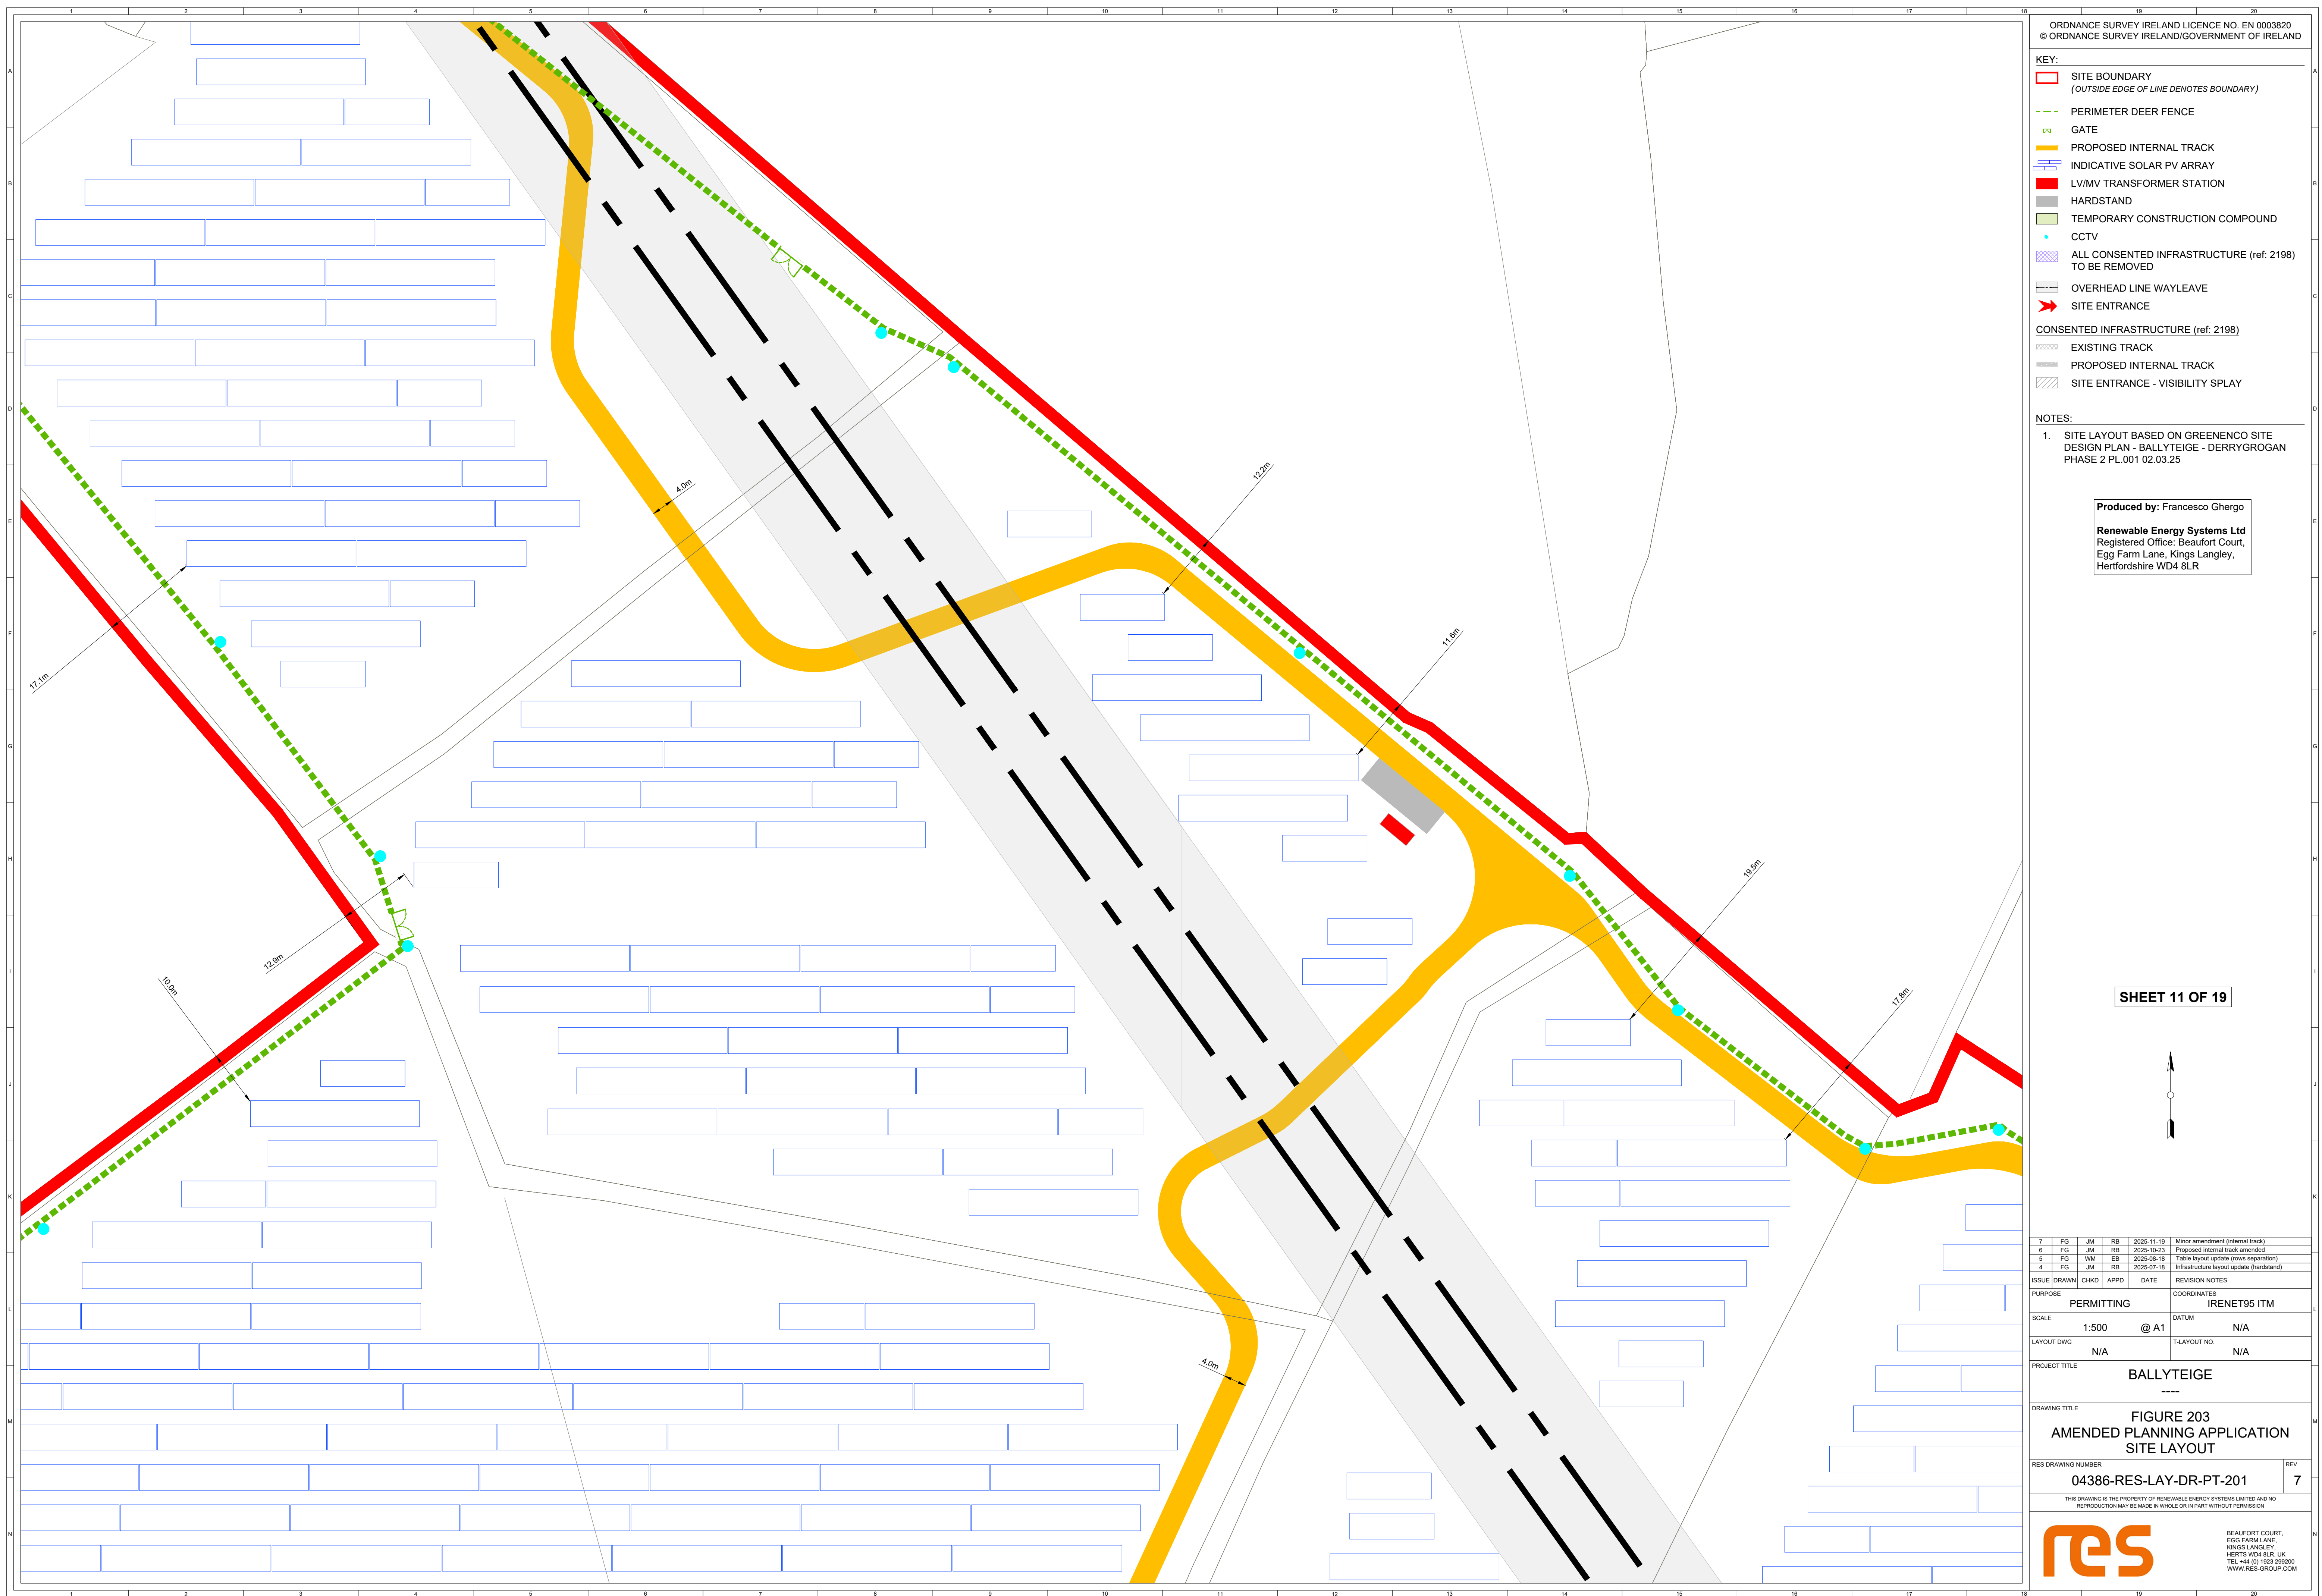



ORDNANCE SURVEY IRELAND LICENCE NO. EN 0003820
© ORDNANCE SURVEY IRELAND/GOVERNMENT OF IRELAND

- KEY:
- SITE BOUNDARY
(OUTSIDE EDGE OF LINE DENOTES BOUNDARY)
 - PERIMETER DEER FENCE
 - GATE
 - PROPOSED INTERNAL TRACK
 - INDICATIVE SOLAR PV ARRAY
 - LV/MV TRANSFORMER STATION
 - HARDSTAND
 - TEMPORARY CONSTRUCTION COMPOUND
 - CCTV
 - ALL CONSENTED INFRASTRUCTURE (ref: 2198)
TO BE REMOVED
 - OVERHEAD LINE WAYLEAVE
 - SITE ENTRANCE
 - CONSENTED INFRASTRUCTURE (ref: 2198)
 - EXISTING TRACK
 - PROPOSED INTERNAL TRACK
 - SITE ENTRANCE - VISIBILITY SPLAY


NOTES:

1. SITE LAYOUT BASED ON GREENENCO SITE DESIGN PLAN - BALLYTEIGE - DERRYGROGAN PHASE 2 PL.001 02.03.25


Produced by: Francesco Ghergo

Renewable Energy Systems Ltd
Registered Office: Beaufort Court,
Egg Farm Lane, Kings Langley,
Hertfordshire WD4 8LR

SHEET 12 OF 19

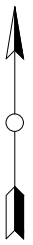

7	FG	JM	RB	2025-11-19	Minor amendment (internal track)	
6	FG	JM	RB	2025-10-23	Proposed internal track amended	
5	FG	WM	EB	2025-08-18	Table layout update (rows separation)	
4	FG	JM	RB	2025-07-18	Infrastructure layout update (hardstand)	
ISSUE		DRAWN	CHKD	APPD	DATE	REVISION NOTES
PURPOSE			COORDINATES			
PERMITTING			IRENET95 ITM			
SCALE		1:500	@ A1	DATUM		
LAYOUT DWG		N/A		T-LAYOUT NO.		
PROJECT TITLE		BALLYTEIGE				
DRAWING TITLE		FIGURE 203 AMENDED PLANNING APPLICATION SITE LAYOUT				
RES DRAWING NUMBER		04386-RES-LAY-DR-PT-201				REV
						7
THIS DRAWING IS THE PROPERTY OF RENEWABLE ENERGY SYSTEMS LIMITED AND NO REPRODUCTION MAY BE MADE IN WHOLE OR IN PART WITHOUT PERMISSION						
res			BEAUFORT COURT, EGG FARM LANE, KINGS LANGLEY, HERTS WD4 8LR, UK TEL: +44 (0) 1923 290200 WWW.RES-GROUP.COM			

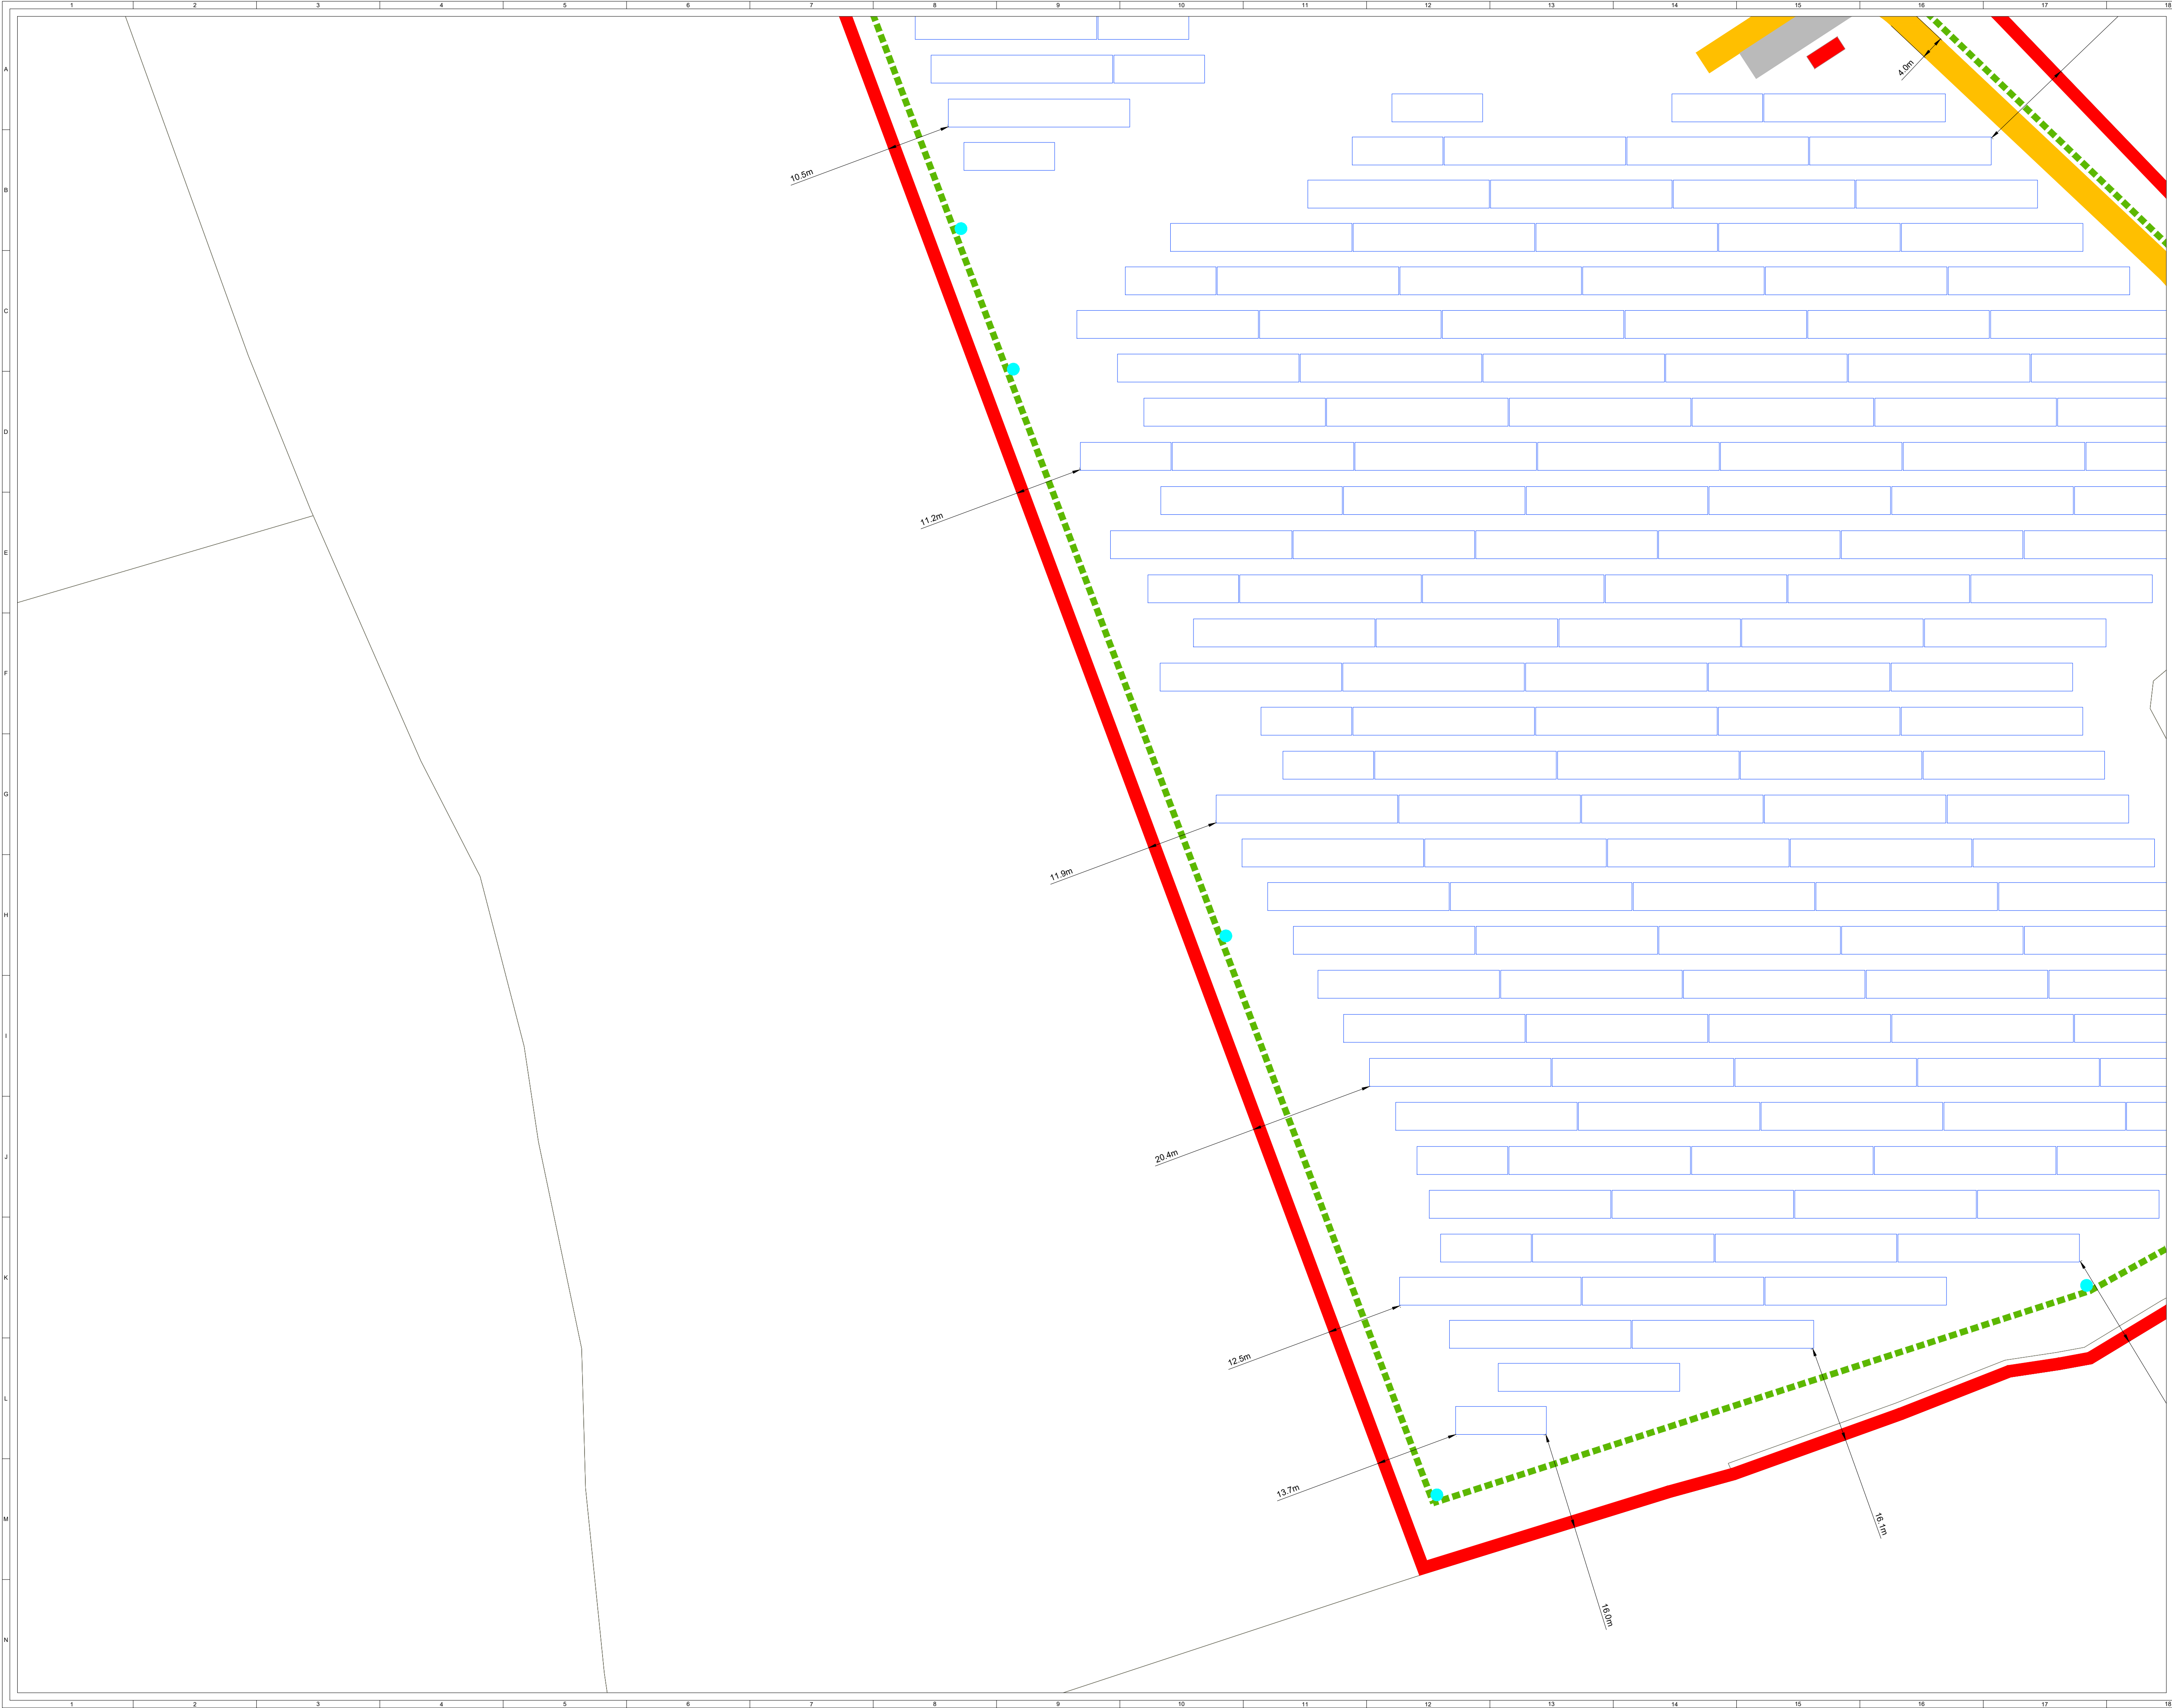

ORDNANCE SURVEY IRELAND LICENCE NO. EN 0003820
© ORDNANCE SURVEY IRELAND/GOVERNMENT OF IRELAND

KEY:

SITE BOUNDARY
(OUTSIDE EDGE OF LINE DENOTES BOUNDARY)

PERIMETER DEER FENCE

GATE

PROPOSED INTERNAL TRACK

INDICATIVE SOLAR PV ARRAY

LV/MV TRANSFORMER STATION

HARDSTAND

TEMPORARY CONSTRUCTION COMPOUND

CCTV

ALL CONSENTED INFRASTRUCTURE (ref: 2198)
TO BE REMOVED

OVERHEAD LINE WAYLEAVE

SITE ENTRANCE

CONSENTED INFRASTRUCTURE (ref: 2198)

EXISTING TRACK

PROPOSED INTERNAL TRACK

SITE ENTRANCE - VISIBILITY SPLAY

NOTES:

1. SITE LAYOUT BASED ON GREENENCO SITE
DESIGN PLAN - BALLYTEIGE - DERRYGROGAN
PHASE 2 PL.001 02.03.25

Produced by: Francesco Ghergo

Renewable Energy Systems Ltd

Registered Office: Beaufort Court,
Egg Farm Lane, Kings Langley,
Hertfordshire WD4 8LR

SHEET 13 OF 19

7	FG	JM	RB	2025-11-19	Minor amendment (internal track)
6	FG	JM	RB	2025-10-23	Proposed internal track amended
5	FG	WM	EB	2025-08-18	Table layout update (rows separation)
4	FG	JM	RB	2025-07-18	Infrastructure layout update (hardstand)

ISSUE	DRAWN	CHKD	APPD	DATE	REVISION NOTES
PURPOSE	PERMITTING			COORDINATES	
SCALE	1:500 @ A1			DATUM	
LAYOUT DWG	N/A			T-LAYOUT NO.	

PROJECT TITLE

BALLYTEIGE

DRAWING TITLE

FIGURE 203
AMENDED PLANNING APPLICATION
SITE LAYOUT


RES DRAWING NUMBER	04386-RES-LAY-DR-PT-201	REV	7
--------------------	-------------------------	-----	---

THIS DRAWING IS THE PROPERTY OF RENEWABLE ENERGY SYSTEMS LIMITED AND NO
REPRODUCTION MAY BE MADE IN WHOLE OR IN PART WITHOUT PERMISSION

res

BEAUFORT COURT,
EGG FARM LANE,
KINGS LANGLEY,
HERTS WD4 8LR, UK
TEL: +44 (0) 1923 290200
WWW.RES-GROUP.COM



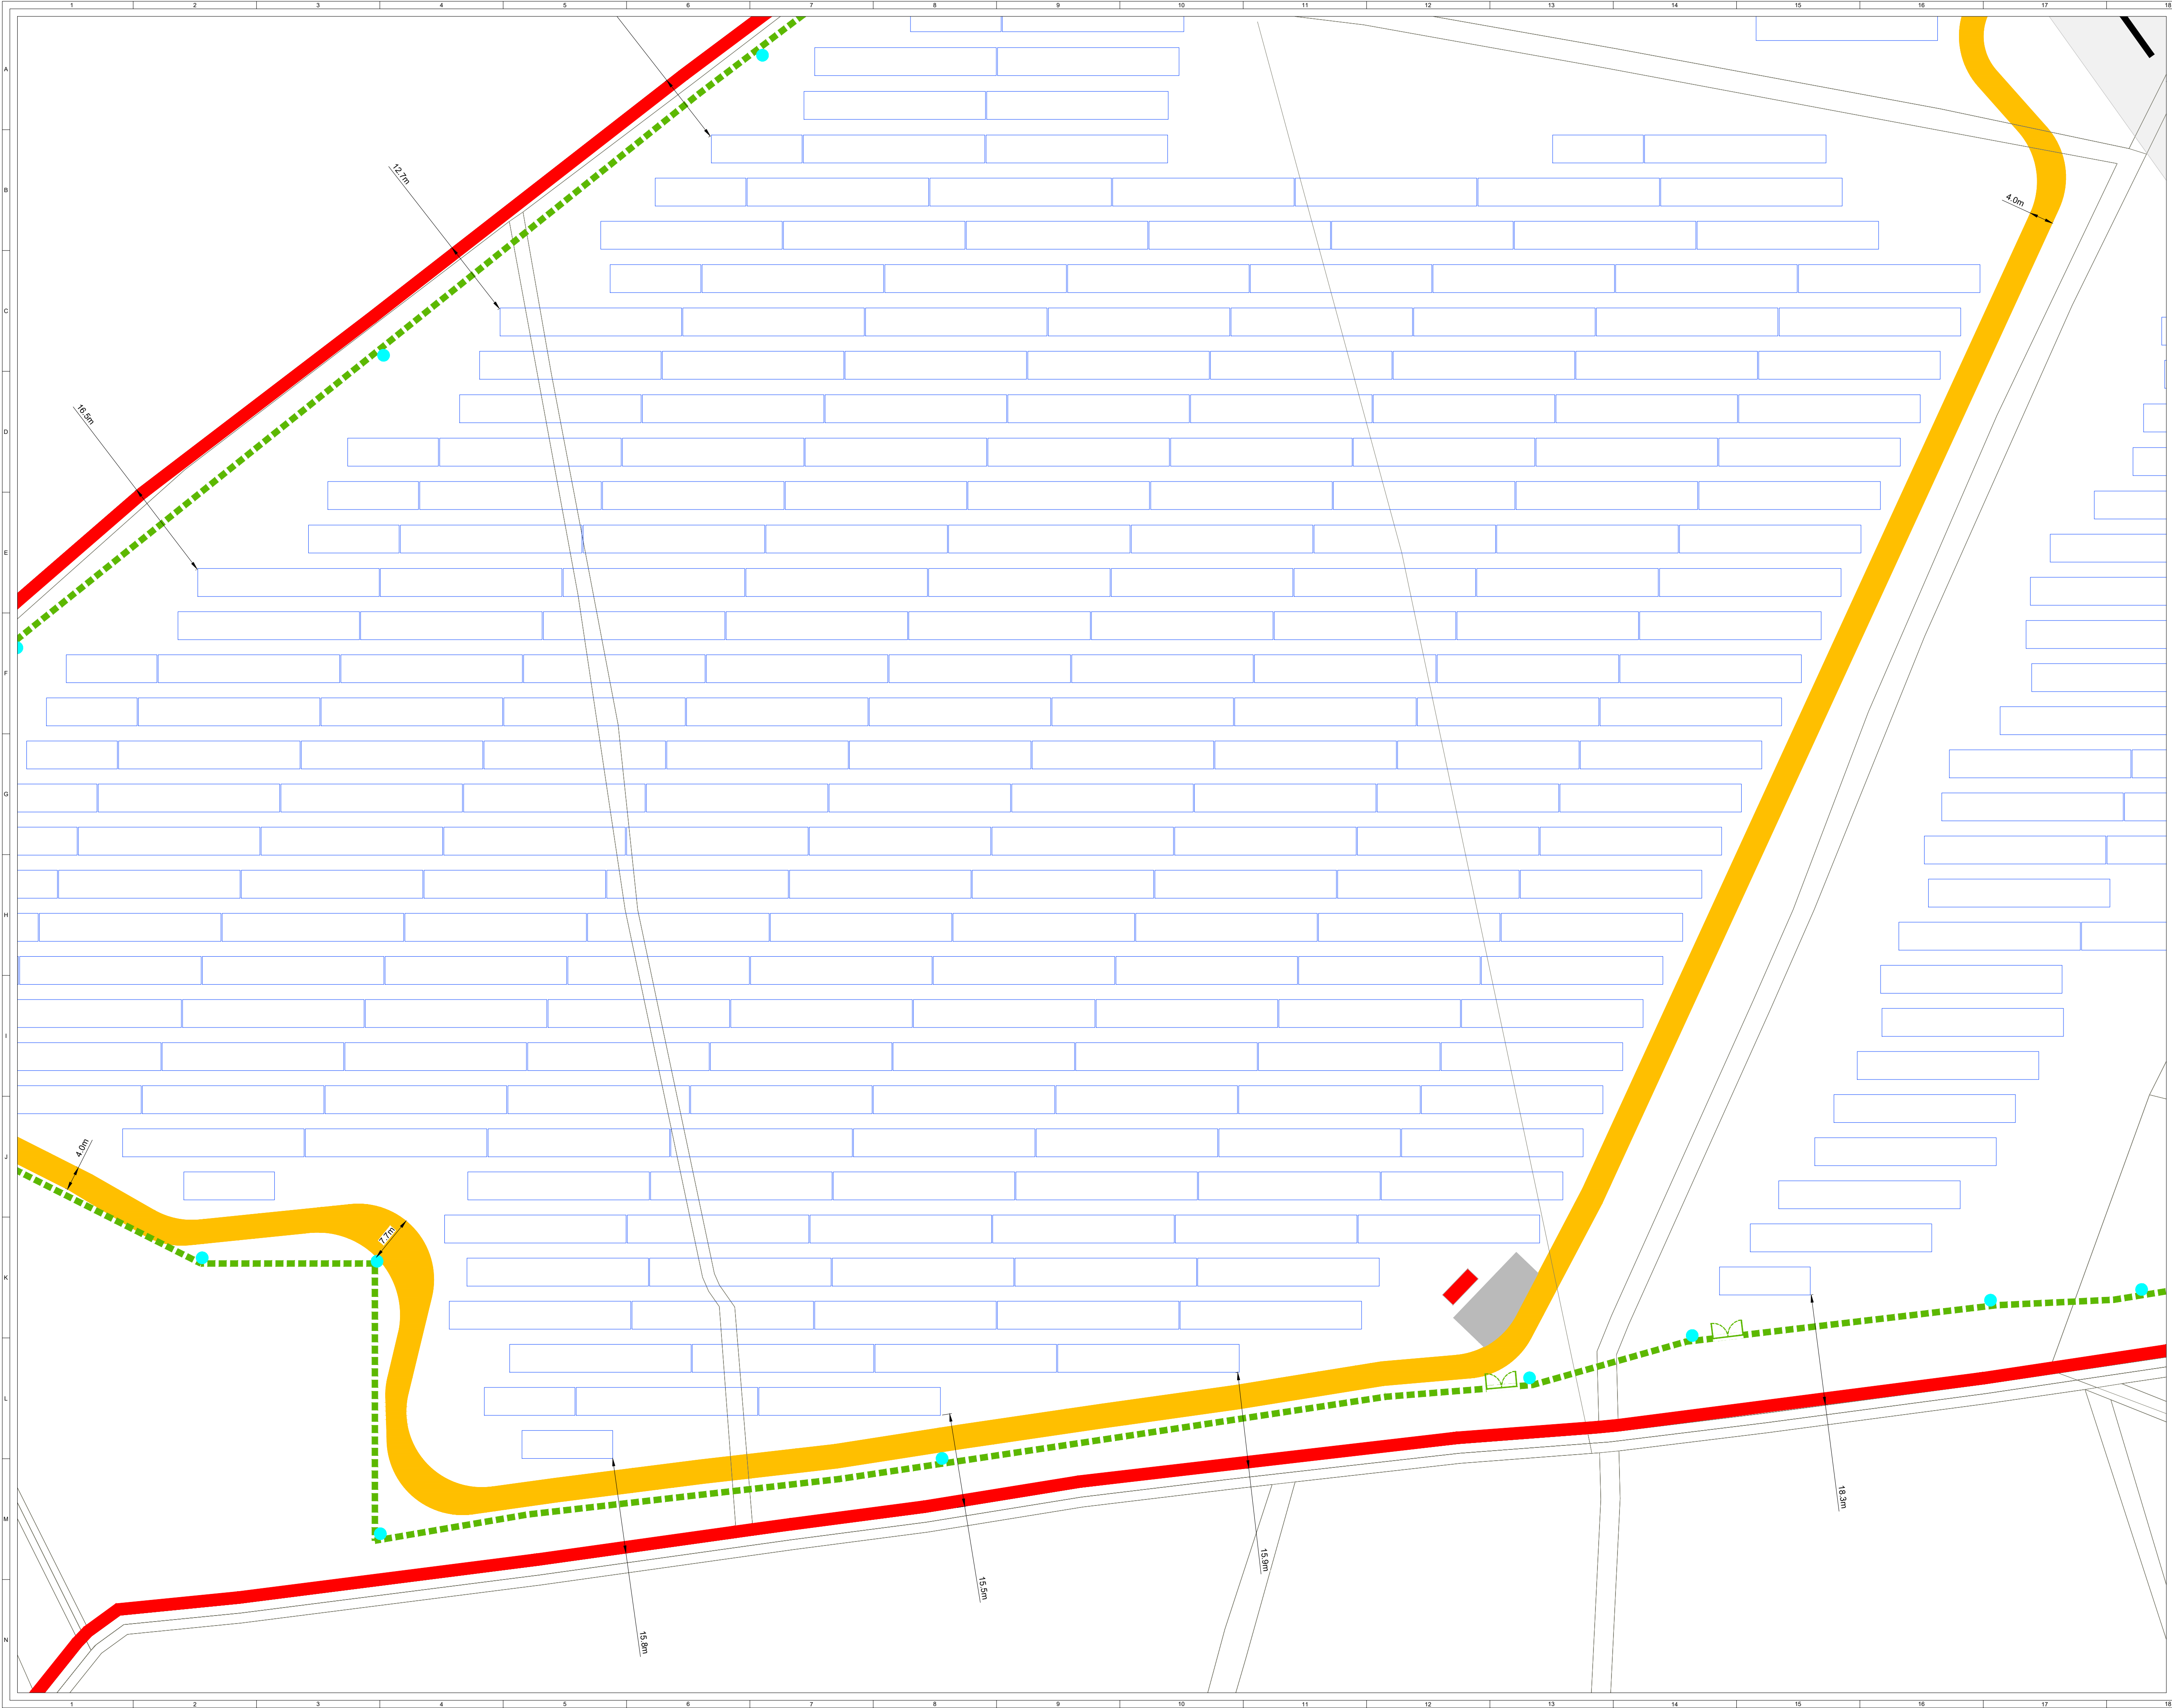

ORDNANCE SURVEY IRELAND LICENCE NO. EN 0003820
© ORDNANCE SURVEY IRELAND/GOVERNMENT OF IRELAND

KEY:

SITE BOUNDARY
(OUTSIDE EDGE OF LINE DENOTES BOUNDARY)

PERIMETER DEER FENCE

GATE

PROPOSED INTERNAL TRACK

INDICATIVE SOLAR PV ARRAY

LV/MV TRANSFORMER STATION

HARDSTAND

TEMPORARY CONSTRUCTION COMPOUND

CCTV

ALL CONSENTED INFRASTRUCTURE (ref: 2198)
TO BE REMOVED

OVERHEAD LINE WAYLEAVE

SITE ENTRANCE

CONSENTED INFRASTRUCTURE (ref: 2198)

EXISTING TRACK

PROPOSED INTERNAL TRACK

SITE ENTRANCE - VISIBILITY SPLAY

NOTES:

1. SITE LAYOUT BASED ON GREENENCO SITE
DESIGN PLAN - BALLYTEIGE - DERRYGROGAN
PHASE 2 PL.001 02.03.25

Produced by: Francesco Ghergo

Renewable Energy Systems Ltd

Registered Office: Beaufort Court,
Egg Farm Lane, Kings Langley,
Hertfordshire WD4 8LR


SHEET 15 OF 19

7	FG	JM	RB	2025-11-19	Minor amendment (internal track)
6	FG	JM	RB	2025-10-23	Proposed internal track amended
5	FG	WM	EB	2025-08-18	Table layout update (rows separation)
4	FG	JM	RB	2025-07-18	Infrastructure layout update (hardstand)

ISSUE	DRAWN	CHKD	APPD	DATE	REVISION NOTES
PURPOSE	PERMITTING				COORDINATES
SCALE	1:500 @ A1				DATUM
LAYOUT DWG	N/A				T-LAYOUT NO.
PROJECT TITLE					
BALLYTEIGE					
DRAWING TITLE					
FIGURE 203 AMENDED PLANNING APPLICATION SITE LAYOUT					
RES DRAWING NUMBER					REV
04386-RES-LAY-DR-PT-201					7
THIS DRAWING IS THE PROPERTY OF RENEWABLE ENERGY SYSTEMS LIMITED AND NO REPRODUCTION MAY BE MADE IN WHOLE OR IN PART WITHOUT PERMISSION					

res

BEAUFORT COURT,
EGG FARM LANE,
KINGS LANGLEY,
HERTS WD4 8LR, UK
TEL: +44 (0) 1923 295000
WWW.RES-GROUP.COM

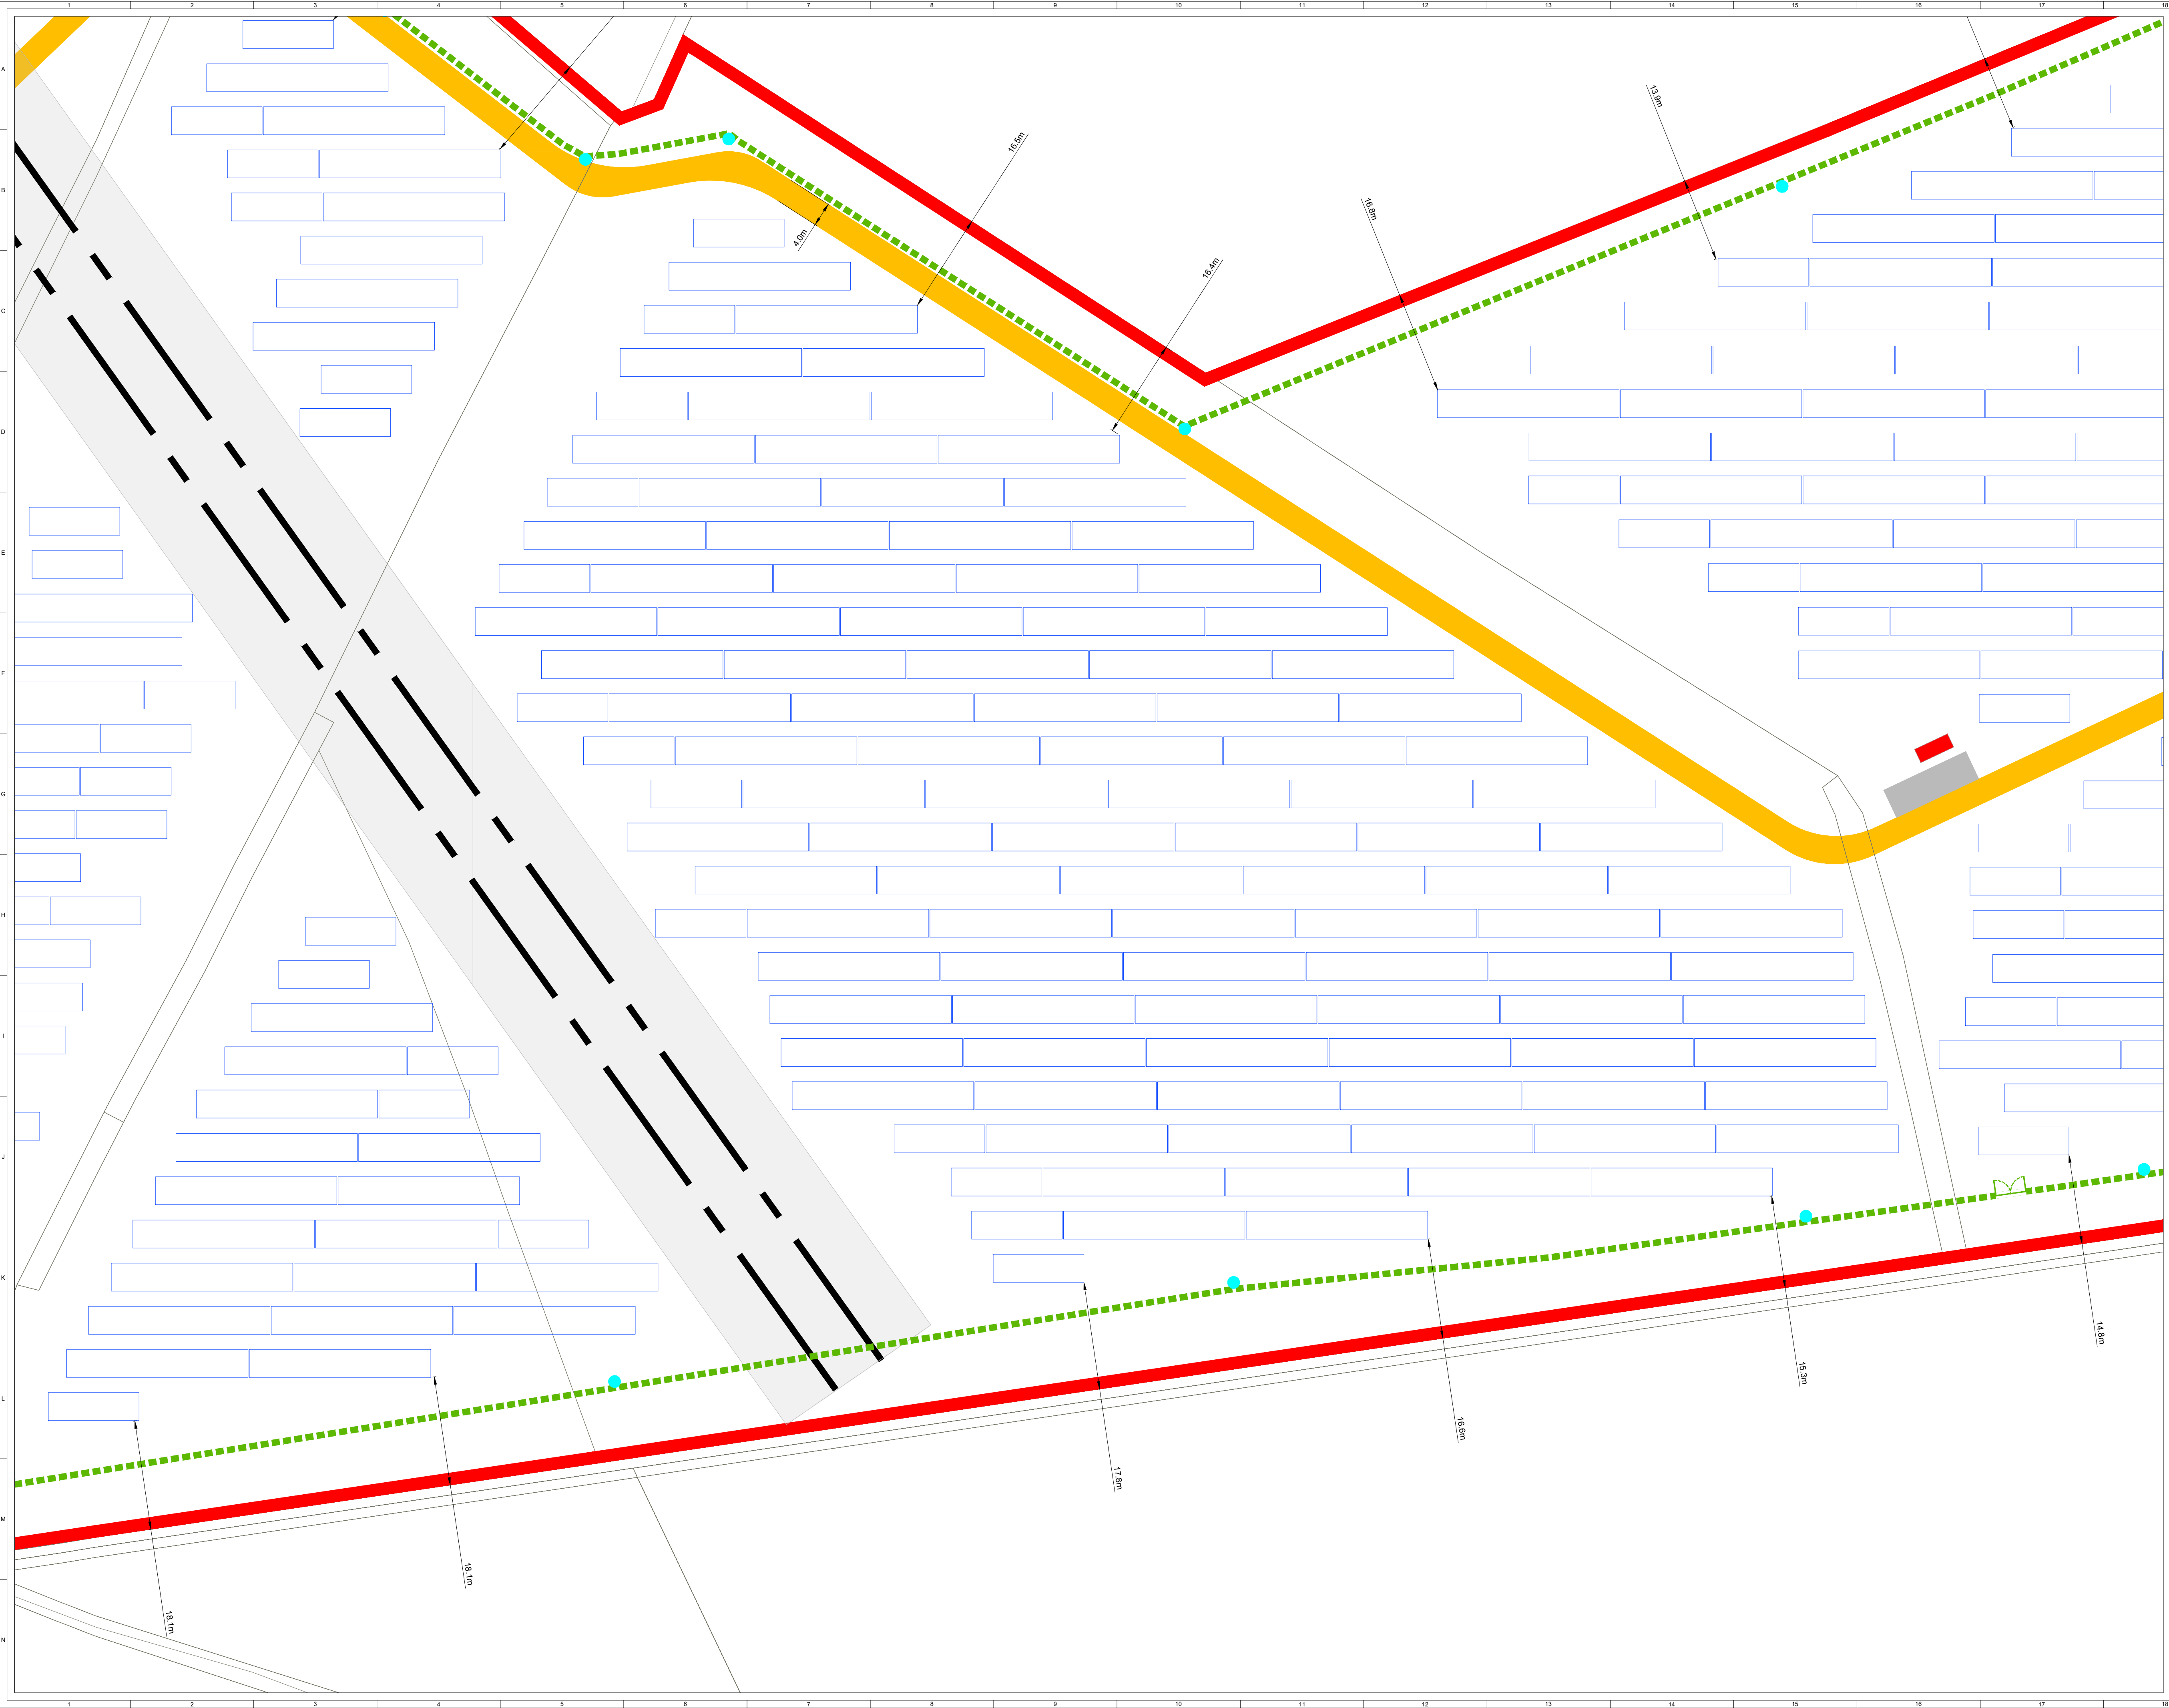

ORDNANCE SURVEY IRELAND LICENCE NO. EN 0003820
© ORDNANCE SURVEY IRELAND/GOVERNMENT OF IRELAND

- KEY:
- SITE BOUNDARY
(OUTSIDE EDGE OF LINE DENOTES BOUNDARY)
 - PERIMETER DEER FENCE
 - GATE
 - PROPOSED INTERNAL TRACK
 - INDICATIVE SOLAR PV ARRAY
 - LV/MV TRANSFORMER STATION
 - HARDSTAND
 - TEMPORARY CONSTRUCTION COMPOUND
 - CCTV
 - ALL CONSENTED INFRASTRUCTURE (ref: 2198)
TO BE REMOVED
 - OVERHEAD LINE WAYLEAVE
 - SITE ENTRANCE
- CONSENTED INFRASTRUCTURE (ref: 2198)
- EXISTING TRACK
 - PROPOSED INTERNAL TRACK
 - SITE ENTRANCE - VISIBILITY SPLAY


NOTES:

1. SITE LAYOUT BASED ON GREENENCO SITE DESIGN PLAN - BALLYTEIGE - DERRYGROGAN PHASE 2 PL.001 02.03.25

Produced by: Francesco Ghergo

Renewable Energy Systems Ltd
Registered Office: Beaufort Court,
Egg Farm Lane, Kings Langley,
Hertfordshire WD4 8LR

SHEET 16 OF 19

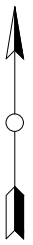

7	FG	JM	RB	2025-11-19	Minor amendment (internal track)					
6	FG	JM	RB	2025-10-23	Proposed internal track amended					
5	FG	WM	EB	2025-08-18	Table layout update (rows separation)					
4	FG	JM	RB	2025-07-18	Infrastructure layout update (hardstand)					
ISSUE		DRAWN	CHKD	APPD	DATE	REVISION NOTES				
PURPOSE			COORDINATES							
PERMITTING			IRENET95 ITM							
SCALE		1:500	@ A1	DATUM	N/A					
LAYOUT DWG		N/A	T-LAYOUT NO.	N/A						
PROJECT TITLE										
BALLYTEIGE										

DRAWING TITLE										
FIGURE 203										
AMENDED PLANNING APPLICATION										
SITE LAYOUT										
RES DRAWING NUMBER		04386-RES-LAY-DR-PT-201				REV				
						7				
THIS DRAWING IS THE PROPERTY OF RENEWABLE ENERGY SYSTEMS LIMITED AND NO REPRODUCTION MAY BE MADE IN WHOLE OR IN PART WITHOUT PERMISSION										
res			BEAUFORT COURT, EGG FARM LANE, KINGS LANGLEY, HERTS WD4 8LR, UK TEL: +44 (0) 1923 295000 WWW.RES-GROUP.COM							




ORDNANCE SURVEY IRELAND LICENCE NO. EN 0003820
© ORDNANCE SURVEY IRELAND/GOVERNMENT OF IRELAND

- KEY:
- SITE BOUNDARY
(OUTSIDE EDGE OF LINE DENOTES BOUNDARY)
 - PERIMETER DEER FENCE
 - GATE
 - PROPOSED INTERNAL TRACK
 - INDICATIVE SOLAR PV ARRAY
 - LV/MV TRANSFORMER STATION
 - HARDSTAND
 - TEMPORARY CONSTRUCTION COMPOUND
 - CCTV
 - ALL CONSENTED INFRASTRUCTURE (ref: 2198)
TO BE REMOVED
 - OVERHEAD LINE WAYLEAVE
 - SITE ENTRANCE
- CONSENTED INFRASTRUCTURE (ref: 2198)
- EXISTING TRACK
 - PROPOSED INTERNAL TRACK
 - SITE ENTRANCE - VISIBILITY SPLAY

- NOTES:
- SITE LAYOUT BASED ON GREENENCO SITE DESIGN PLAN - BALLYTEIGE - DERRYGROGAN PHASE 2 PL.001 02.03.25


Produced by: Francesco Ghergo
Renewable Energy Systems Ltd
Registered Office: Beaufort Court,
Egg Farm Lane, Kings Langley,
Hertfordshire WD4 8LR

SHEET 17 OF 19

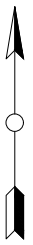

7	FG	JM	RB	2025-11-19	Minor amendment (internal track)	
6	FG	JM	RB	2025-10-23	Proposed internal track amended	
5	FG	WM	EB	2025-08-18	Table layout update (rows separation)	
4	FG	JM	RB	2025-07-18	Infrastructure layout update (hardstand)	
ISSUE		DRAWN	CHKD	APPD	DATE	REVISION NOTES
PURPOSE			COORDINATES			
PERMITTING			IRENET95 ITM			
SCALE		1:500	@ A1	DATUM		N/A
LAYOUT DWG		N/A		T-LAYOUT NO.		N/A
PROJECT TITLE						
BALLYTEIGE						

DRAWING TITLE		FIGURE 203				
AMENDED PLANNING APPLICATION						
SITE LAYOUT						
RES DRAWING NUMBER		04386-RES-LAY-DR-PT-201				REV
						7
THIS DRAWING IS THE PROPERTY OF RENEWABLE ENERGY SYSTEMS LIMITED AND NO REPRODUCTION MAY BE MADE IN WHOLE OR IN PART WITHOUT PERMISSION						
res			BEAUFORT COURT, EGG FARM LANE, KINGS LANGLEY, HERTS WD4 8LR, UK TEL: +44 (0) 1923 290200 WWW.RES-GROUP.COM			

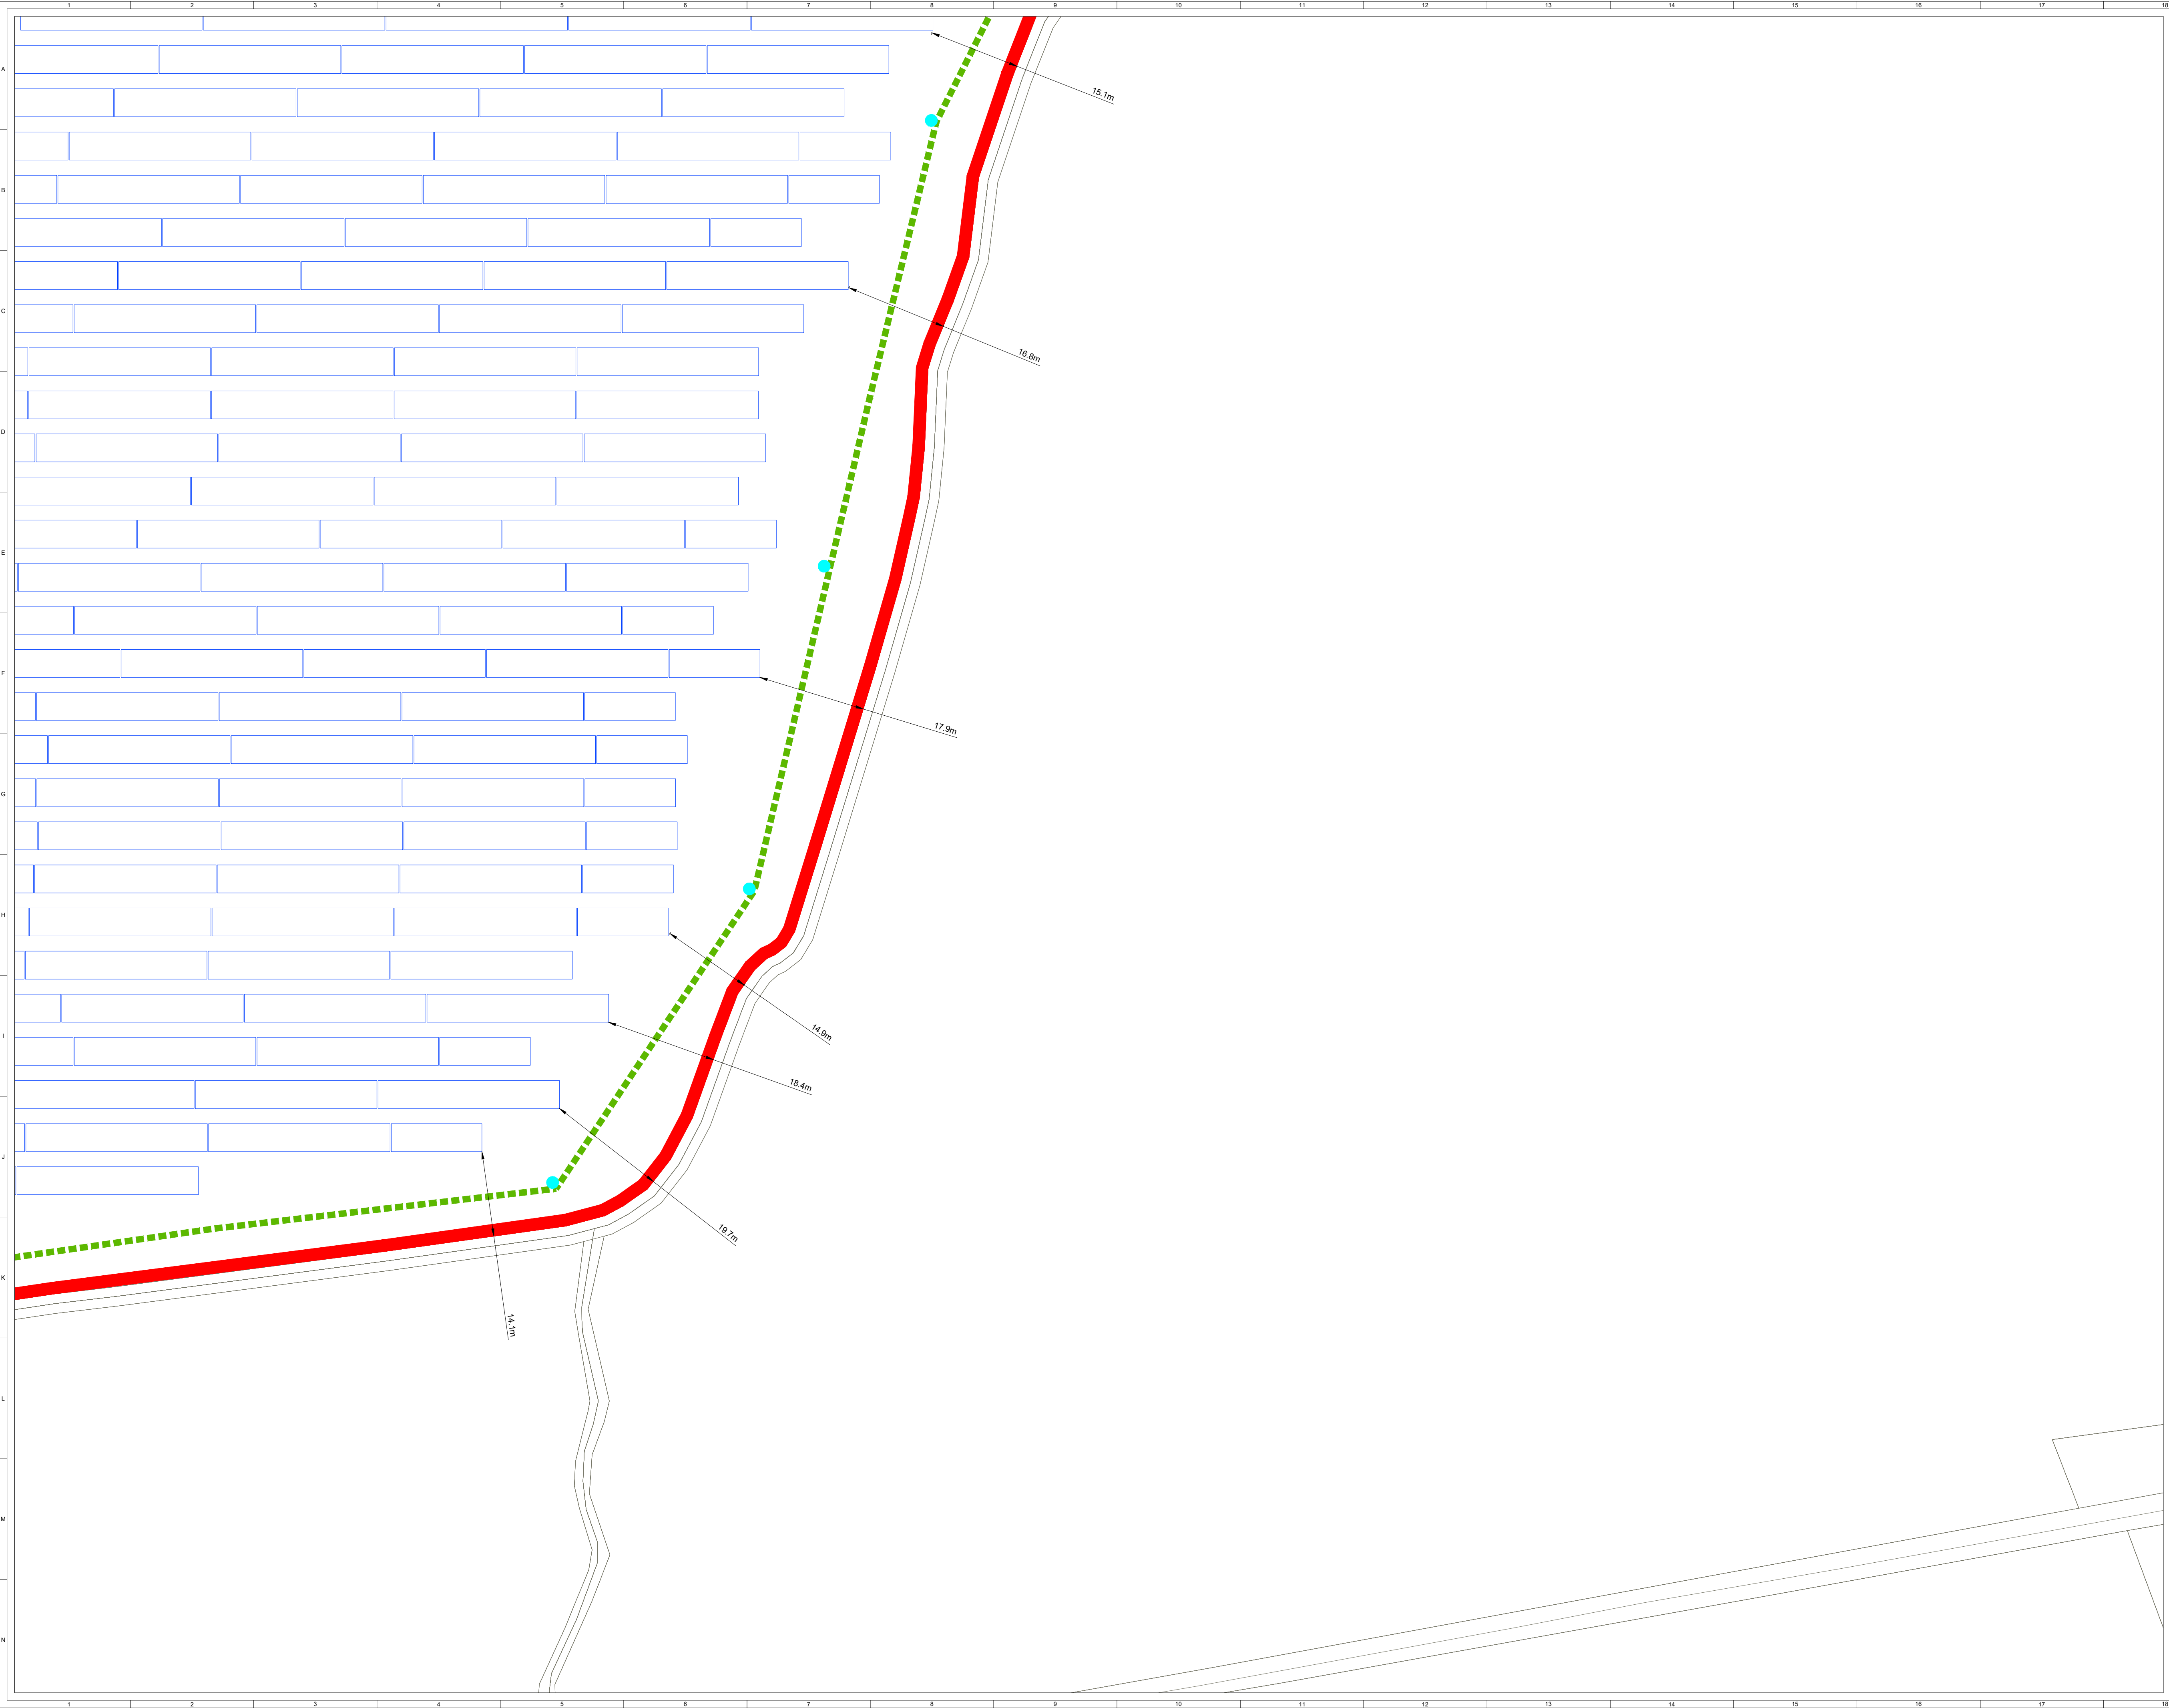

ORDNANCE SURVEY IRELAND LICENCE NO. EN 0003820
© ORDNANCE SURVEY IRELAND/GOVERNMENT OF IRELAND

KEY:

SITE BOUNDARY
(OUTSIDE EDGE OF LINE DENOTES BOUNDARY)

PERIMETER DEER FENCE

GATE

PROPOSED INTERNAL TRACK

INDICATIVE SOLAR PV ARRAY

LV/MV TRANSFORMER STATION

HARDSTAND

TEMPORARY CONSTRUCTION COMPOUND

CCTV

ALL CONSENTED INFRASTRUCTURE (ref: 2198)
TO BE REMOVED

OVERHEAD LINE WAYLEAVE

SITE ENTRANCE

CONSENTED INFRASTRUCTURE (ref: 2198)

EXISTING TRACK

PROPOSED INTERNAL TRACK

SITE ENTRANCE - VISIBILITY SPLAY

NOTES:

1. SITE LAYOUT BASED ON GREENENCO SITE
DESIGN PLAN - BALLYTEIGE - DERRYGROGAN
PHASE 2 PL.001 02.03.25


Produced by: Francesco Ghergo

Renewable Energy Systems Ltd
Registered Office: Beaufort Court,
Egg Farm Lane, Kings Langley,
Hertfordshire WD4 8LR

SHEET 18 OF 19

7	FG	JM	RB	2025-11-18	Minor amendment (internal track)
6	FG	JM	RB	2025-10-23	Proposed internal track amended
5	FG	WM	EB	2025-08-18	Table layout update (rows separation)
4	FG	JM	RB	2025-07-18	Infrastructure layout update (hardstand)
ISSUE	DRAWN	CHKD	APPD	DATE	REVISION NOTES
PURPOSE		COORDINATES			
PERMITTING		IRENET95 ITM			
SCALE		1:500 @ A1		DATUM	
				N/A	
LAYOUT DWG		N/A		T-LAYOUT NO.	
				N/A	
PROJECT TITLE					
BALLYTEIGE					

DRAWING TITLE					
FIGURE 203					
AMENDED PLANNING APPLICATION					
SITE LAYOUT					
RES DRAWING NUMBER				REV	
04386-RES-LAY-DR-PT-201				7	
THIS DRAWING IS THE PROPERTY OF RENEWABLE ENERGY SYSTEMS LIMITED AND NO REPRODUCTION MAY BE MADE IN WHOLE OR IN PART WITHOUT PERMISSION					
				BEAUFORT COURT, EGG FARM LANE, KINGS LANGLEY, HERTS WD4 8LR, UK TEL: +44 (0) 1923 295200 WWW.RES-GROUP.COM	

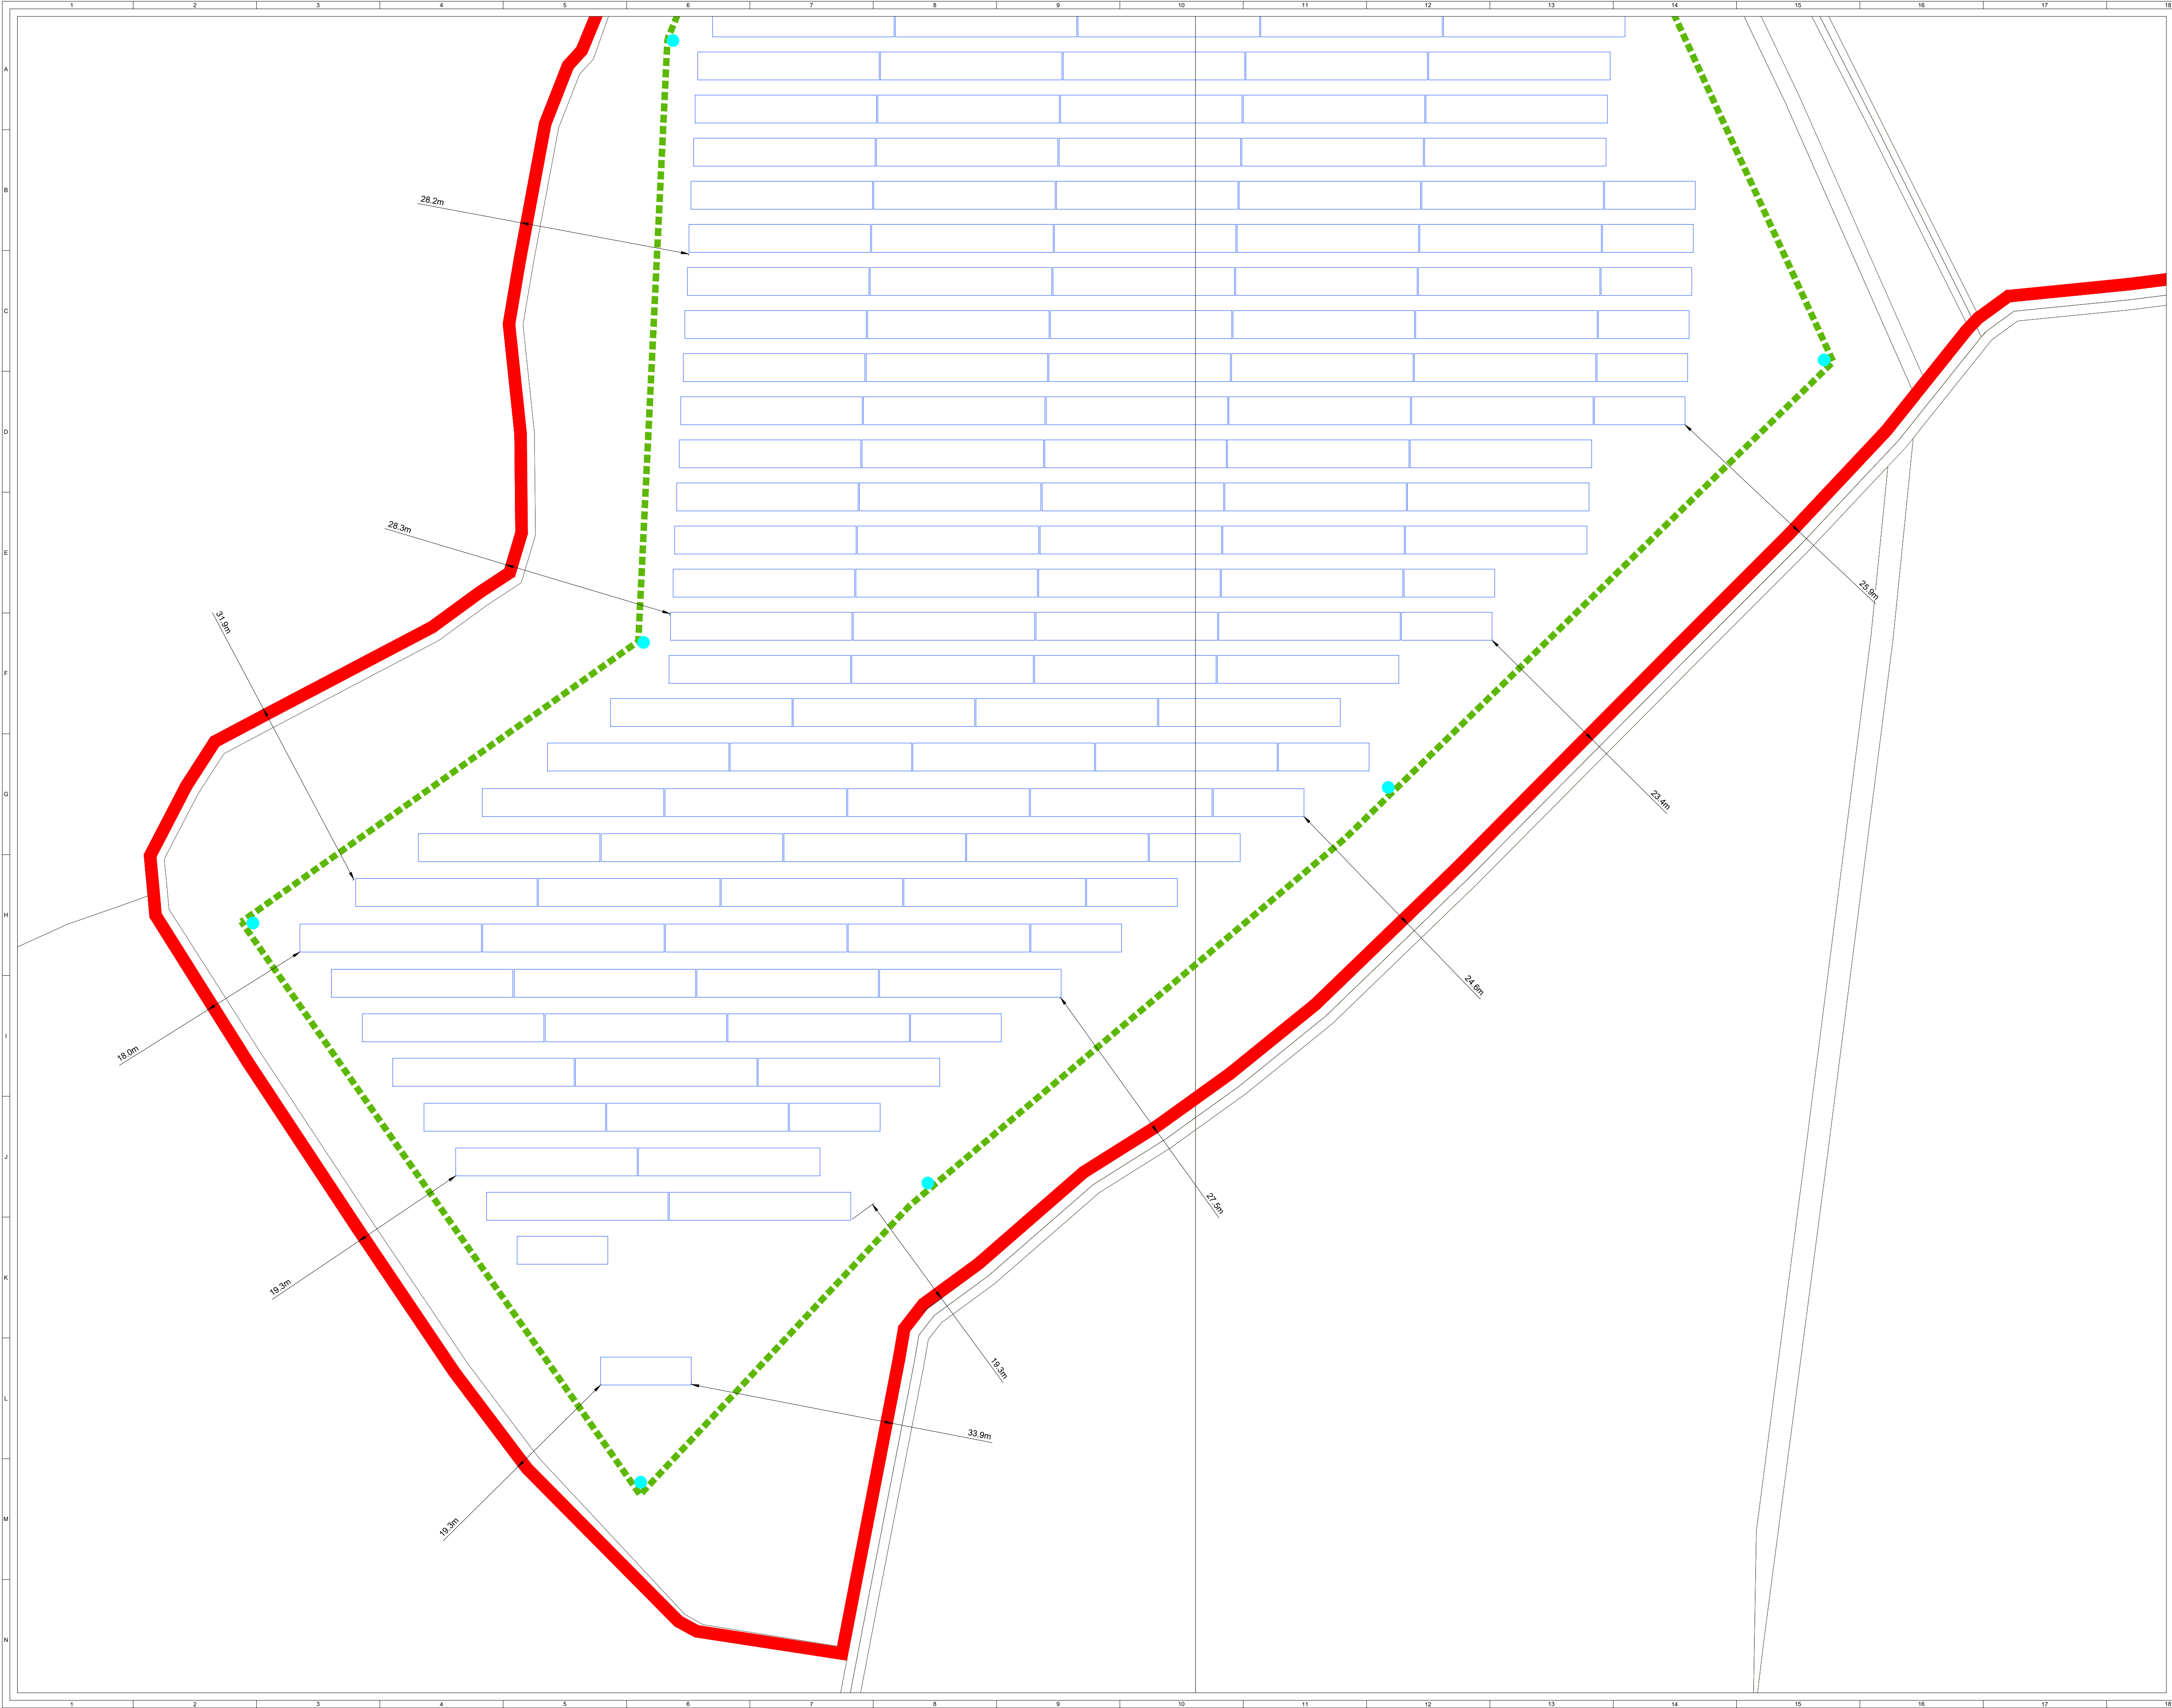

ORDNANCE SURVEY IRELAND LICENCE NO. EN 0003820
© ORDNANCE SURVEY IRELAND/GOVERNMENT OF IRELAND

KEY:

SITE BOUNDARY
(OUTSIDE EDGE OF LINE DENOTES BOUNDARY)

PERIMETER DEER FENCE

GATE

PROPOSED INTERNAL TRACK

INDICATIVE SOLAR PV ARRAY

LV/MV TRANSFORMER STATION

HARDSTAND

TEMPORARY CONSTRUCTION COMPOUND

CCTV

ALL CONSENTED INFRASTRUCTURE (ref: 2198)
TO BE REMOVED

OVERHEAD LINE WAYLEAVE

SITE ENTRANCE

CONSENTED INFRASTRUCTURE (ref: 2198)

EXISTING TRACK

PROPOSED INTERNAL TRACK

SITE ENTRANCE - VISIBILITY SPLAY

NOTES:

1. SITE LAYOUT BASED ON GREENENCO SITE
DESIGN PLAN - BALLYTEIGE - DERRYGROGAN
PHASE 2 PL.001 02.03.25

Produced by: Francesco Ghergo

Renewable Energy Systems Ltd

Registered Office: Beaufort Court,
Egg Farm Lane, Kings Langley,
Hertfordshire WD4 8LR

SHEET 19 OF 19

7	FG	JM	RB	2025-11-19	Minor amendment (internal track)
6	FG	JM	RB	2025-10-23	Proposed internal track amended
5	FG	WM	EB	2025-08-18	Table layout update (rows separation)
4	FG	JM	RB	2025-07-18	Infrastructure layout update (hardstand)

ISSUE	DRAWN	CHKD	APPD	DATE	REVISION NOTES
PURPOSE	PERMITTING				COORDINATES
SCALE	1:500 @ A1				DATUM
LAYOUT DWG	N/A				T-LAYOUT NO.

PROJECT TITLE

BALLYTEIGE

DRAWING TITLE

FIGURE 203
AMENDED PLANNING APPLICATION
SITE LAYOUT

RES DRAWING NUMBER	04386-RES-LAY-DR-PT-201	REV	7
--------------------	-------------------------	-----	---

THIS DRAWING IS THE PROPERTY OF RENEWABLE ENERGY SYSTEMS LIMITED AND NO
REPRODUCTION MAY BE MADE IN WHOLE OR IN PART WITHOUT PERMISSION

res

BEAUFORT COURT,
EGG FARM LANE,
KINGS LANGLEY,
HERTS WD4 8LR, UK
TEL: +44 (0) 1923 295200
WWW.RES-GROUP.COM