


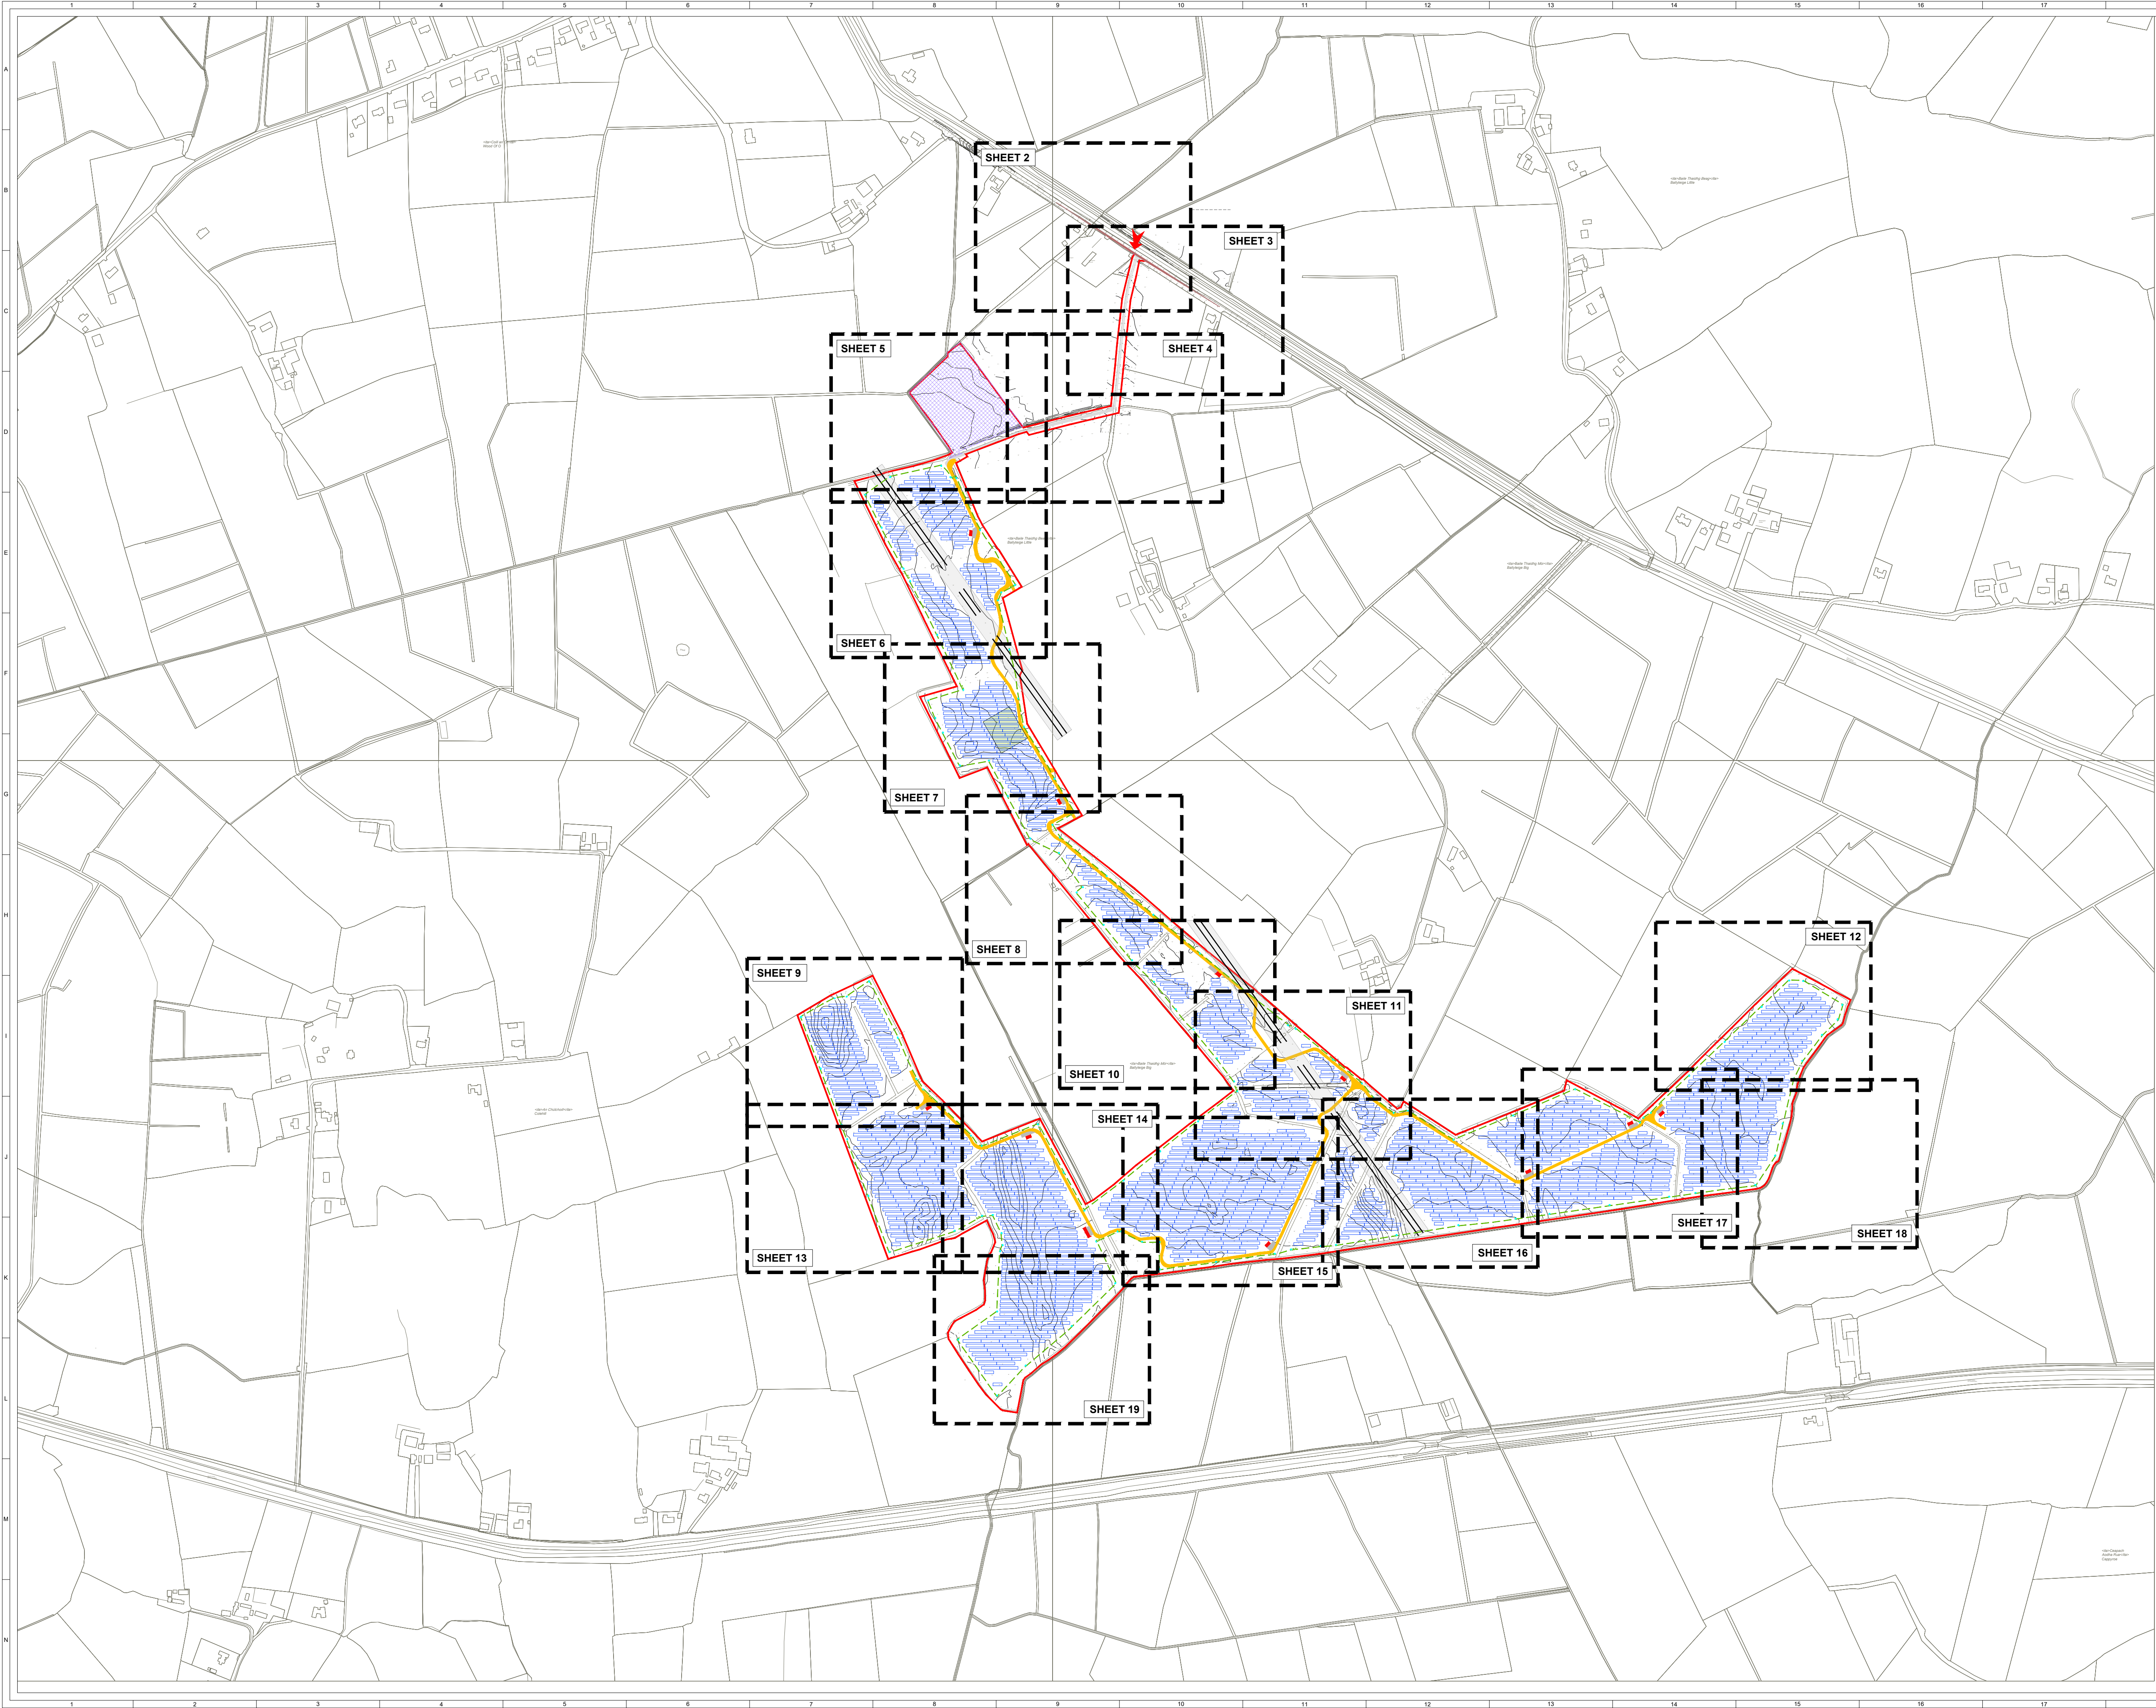

ORDNANCE SURVEY IRELAND LICENCE NO. EN 0003820
© ORDNANCE SURVEY IRELAND/GOVERNMENT OF IRELAND

KEY:

- SITE BOUNDARY
(OUTSIDE EDGE OF LINE DENOTES BOUNDARY)
- PERIMETER DEER FENCE
- GATE
- PROPOSED INTERNAL TRACK
- INDICATIVE SOLAR PV ARRAY
- LV/MV TRANSFORMER AREA
- HARDSTAND
- TEMPORARY CONSTRUCTION COMPOUND
- CCTV
- ALL CONSENTED INFRASTRUCTURE (ref: 2198)
TO BE REMOVED
- OVERHEAD LINE WAYLEAVE
- SITE ENTRANCE
- CONTOURS

CONSENTED INFRASTRUCTURE (ref: 2198)

- EXISTING TRACK
- PROPOSED INTERNAL TRACK
- SITE ENTRANCE - VISIBILITY SPLAY

TRANSFORMER STATION			
ID	SHEET	ORIENTATION	FFL
TS1	6	96°	73.66
TS2	7	59°	72.94
TS3	10	39°	71.31
TS4	11	40°	71.59
TS5	9	327°	69.14
TS6	14	338°	69.38
TS7	14	61°	68.56
TS8	14	61°	68.47
TS9	15	134°	69.08
TS10	16	155°	71.61
TS11	17	155°	72.92
TS12	17	319°	73.00

NOTES:

- SITE LAYOUT BASED ON GREENENCO SITE DESIGN PLAN - BALLYTEIGE - DERRYGROGAN PHASE 2 PL.001 02.03.25


Map series:

- 1:5,000: 3372
- 1:2,500: 3372 (A, B, C, D), 3373 (A, C), 3435 (A, B), 3436 (A)

Produced by: Francesco Ghergo

Renewable Energy Systems Ltd
Registered Office: Beaufort Court,
Egg Farm Lane, Kings Langley,
Hertfordshire WD4 8LR

OVERVIEW
SHEET 1 OF 19

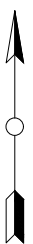

9	FG	JM	RB	2026-01-26	Minor amendments (Contours, PCS numbering)
8	CT	EB	RB	2025-12-18	MAP SERIES ADDED
7	FG	JM	RB	2025-11-19	Minor amendments (internal track)
6	FG	JM	RB	2025-10-23	Proposed internal track amended

ISSUE	DRAWN	CHKD	APPD	DATE	REVISION NOTES
-------	-------	------	------	------	----------------

PURPOSE	COORDINATES
---------	-------------

PERMITTING	IRENET95 ITM
------------	--------------

SCALE	1:5,000	@ A1	DATUM	N/A
-------	---------	------	-------	-----

LAYOUT DWG	N/A	T-LAYOUT NO.	N/A
------------	-----	--------------	-----

PROJECT TITLE	BALLYTEIGE
---------------	------------

DRAWING TITLE	FIGURE 203
---------------	------------

AMENDED PLANNING APPLICATION


SITE LAYOUT

RES DRAWING NUMBER	04386-RES-LAY-DR-PT-201	REV	9
--------------------	-------------------------	-----	---

THIS DRAWING IS THE PROPERTY OF RENEWABLE ENERGY SYSTEMS LIMITED AND NO REPRODUCTION MAY BE MADE IN WHOLE OR IN PART WITHOUT PERMISSION

BEAUFORT COURT,
EGG FARM LANE,
KINGS LANGLEY,
HERTS WD4 8LR, UK
TEL: +44 (0) 1923 290200
WWW.RES-GROUP.COM

res

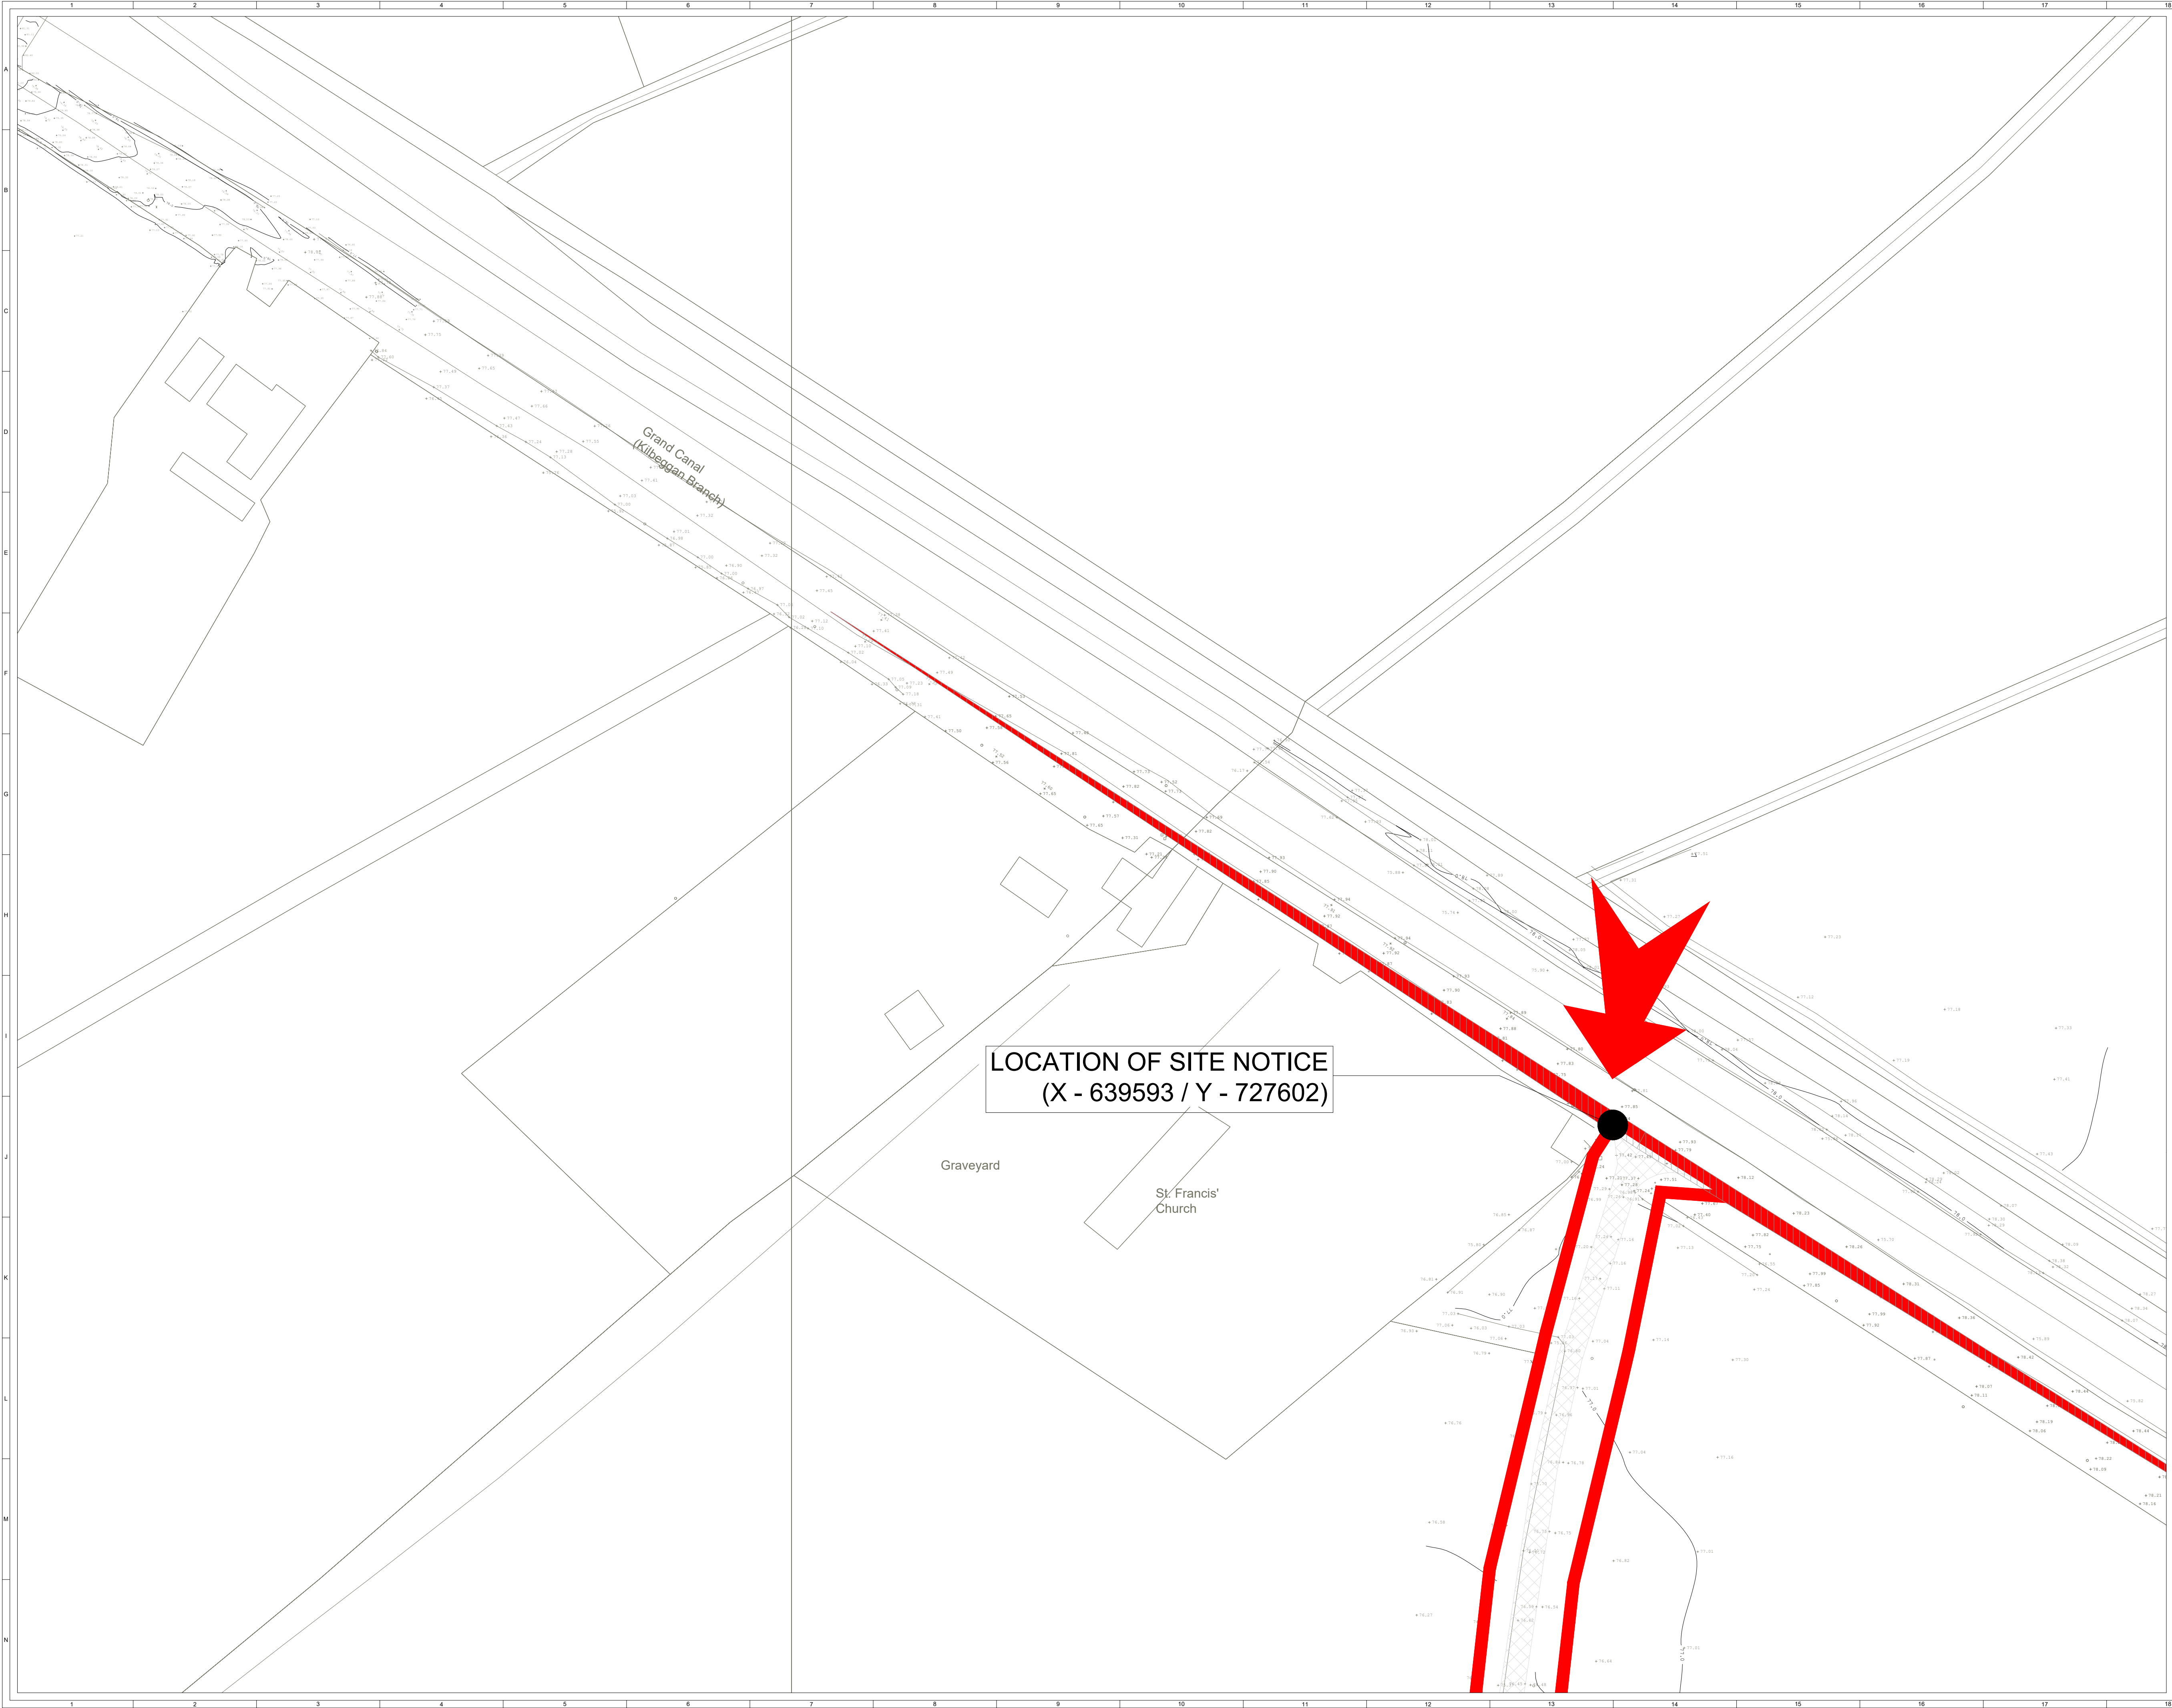

ORDNANCE SURVEY IRELAND LICENCE NO. EN 0003820
© ORDNANCE SURVEY IRELAND/GOVERNMENT OF IRELAND

KEY:

SITE BOUNDARY
(OUTSIDE EDGE OF LINE DENOTES BOUNDARY)

PERIMETER DEER FENCE

GATE

PROPOSED INTERNAL TRACK

INDICATIVE SOLAR PV ARRAY

LV/MV TRANSFORMER AREA

HARDSTAND

TEMPORARY CONSTRUCTION COMPOUND

CCTV

ALL CONSENTED INFRASTRUCTURE (ref: 2198)
TO BE REMOVED

OVERHEAD LINE WAYLEAVE

SITE ENTRANCE

CONTOURS

CONSENTED INFRASTRUCTURE (ref: 2198)

EXISTING TRACK

PROPOSED INTERNAL TRACK

SITE ENTRANCE - VISIBILITY SPLAY

TRANSFORMER STATION

ID	SHEET	ORIENTATION	FFL
TS1	6	96°	73.66
TS2	7	59°	72.94
TS3	10	39°	71.31
TS4	11	40°	71.59
TS5	9	327°	69.14
TS6	14	338°	69.38
TS7	14	61°	68.56
TS8	14	61°	68.47
TS9	15	134°	69.08
TS10	16	155°	71.61
TS11	17	155°	72.92
TS12	17	319°	73.00

NOTES:

1. SITE LAYOUT BASED ON GREENENCO SITE DESIGN PLAN - BALLYTEIGE - DERRYGROGAN PHASE 2 PL.001 02.03.25

Map series:

1:5,000: 3372

1:2,500: 3372 (A, B, C, D), 3373 (A, C), 3435 (A, B), 3436 (A)

Produced by: Francesco Ghergo

Renewable Energy Systems Ltd
Registered Office: Beaufort Court,
Egg Farm Lane, Kings Langley,
Hertfordshire WD4 8LR

SHEET 2 OF 19

9

FG

JM

RB

2026-01-26

Minor amendments (Contours, PCS numbering)

8

CT

EB

RB

2025-12-18

MAP SERIES ADDED

7

FG

JM

RB

2025-11-19

Minor amendments (internal track)

6

FG

JM

RB

2025-10-23

Proposed internal track amended

ISSUE

DRAWN

CHKD

APPD

DATE

REVISION NOTES

PURPOSE

PERMITTING

COORDINATES

IRENET95 ITM

SCALE

1:500

@ A1

DATUM

N/A

LAYOUT DWG

N/A

T-LAYOUT NO.

N/A

PROJECT TITLE

BALLYTEIGE

DRAWING TITLE

FIGURE 203

AMENDED PLANNING APPLICATION

SITE LAYOUT

RES DRAWING NUMBER

04386-RES-LAY-DR-PT-201


REV

9

THIS DRAWING IS THE PROPERTY OF RENEWABLE ENERGY SYSTEMS LIMITED AND NO REPRODUCTION MAY BE MADE IN WHOLE OR IN PART WITHOUT PERMISSION

res

BEAUFORT COURT,
EGG FARM LANE,
KINGS LANGLEY,
HERTS WD4 8LR, UK
TEL: +44 (0) 1923 290200
WWW.RES-GROUP.COM

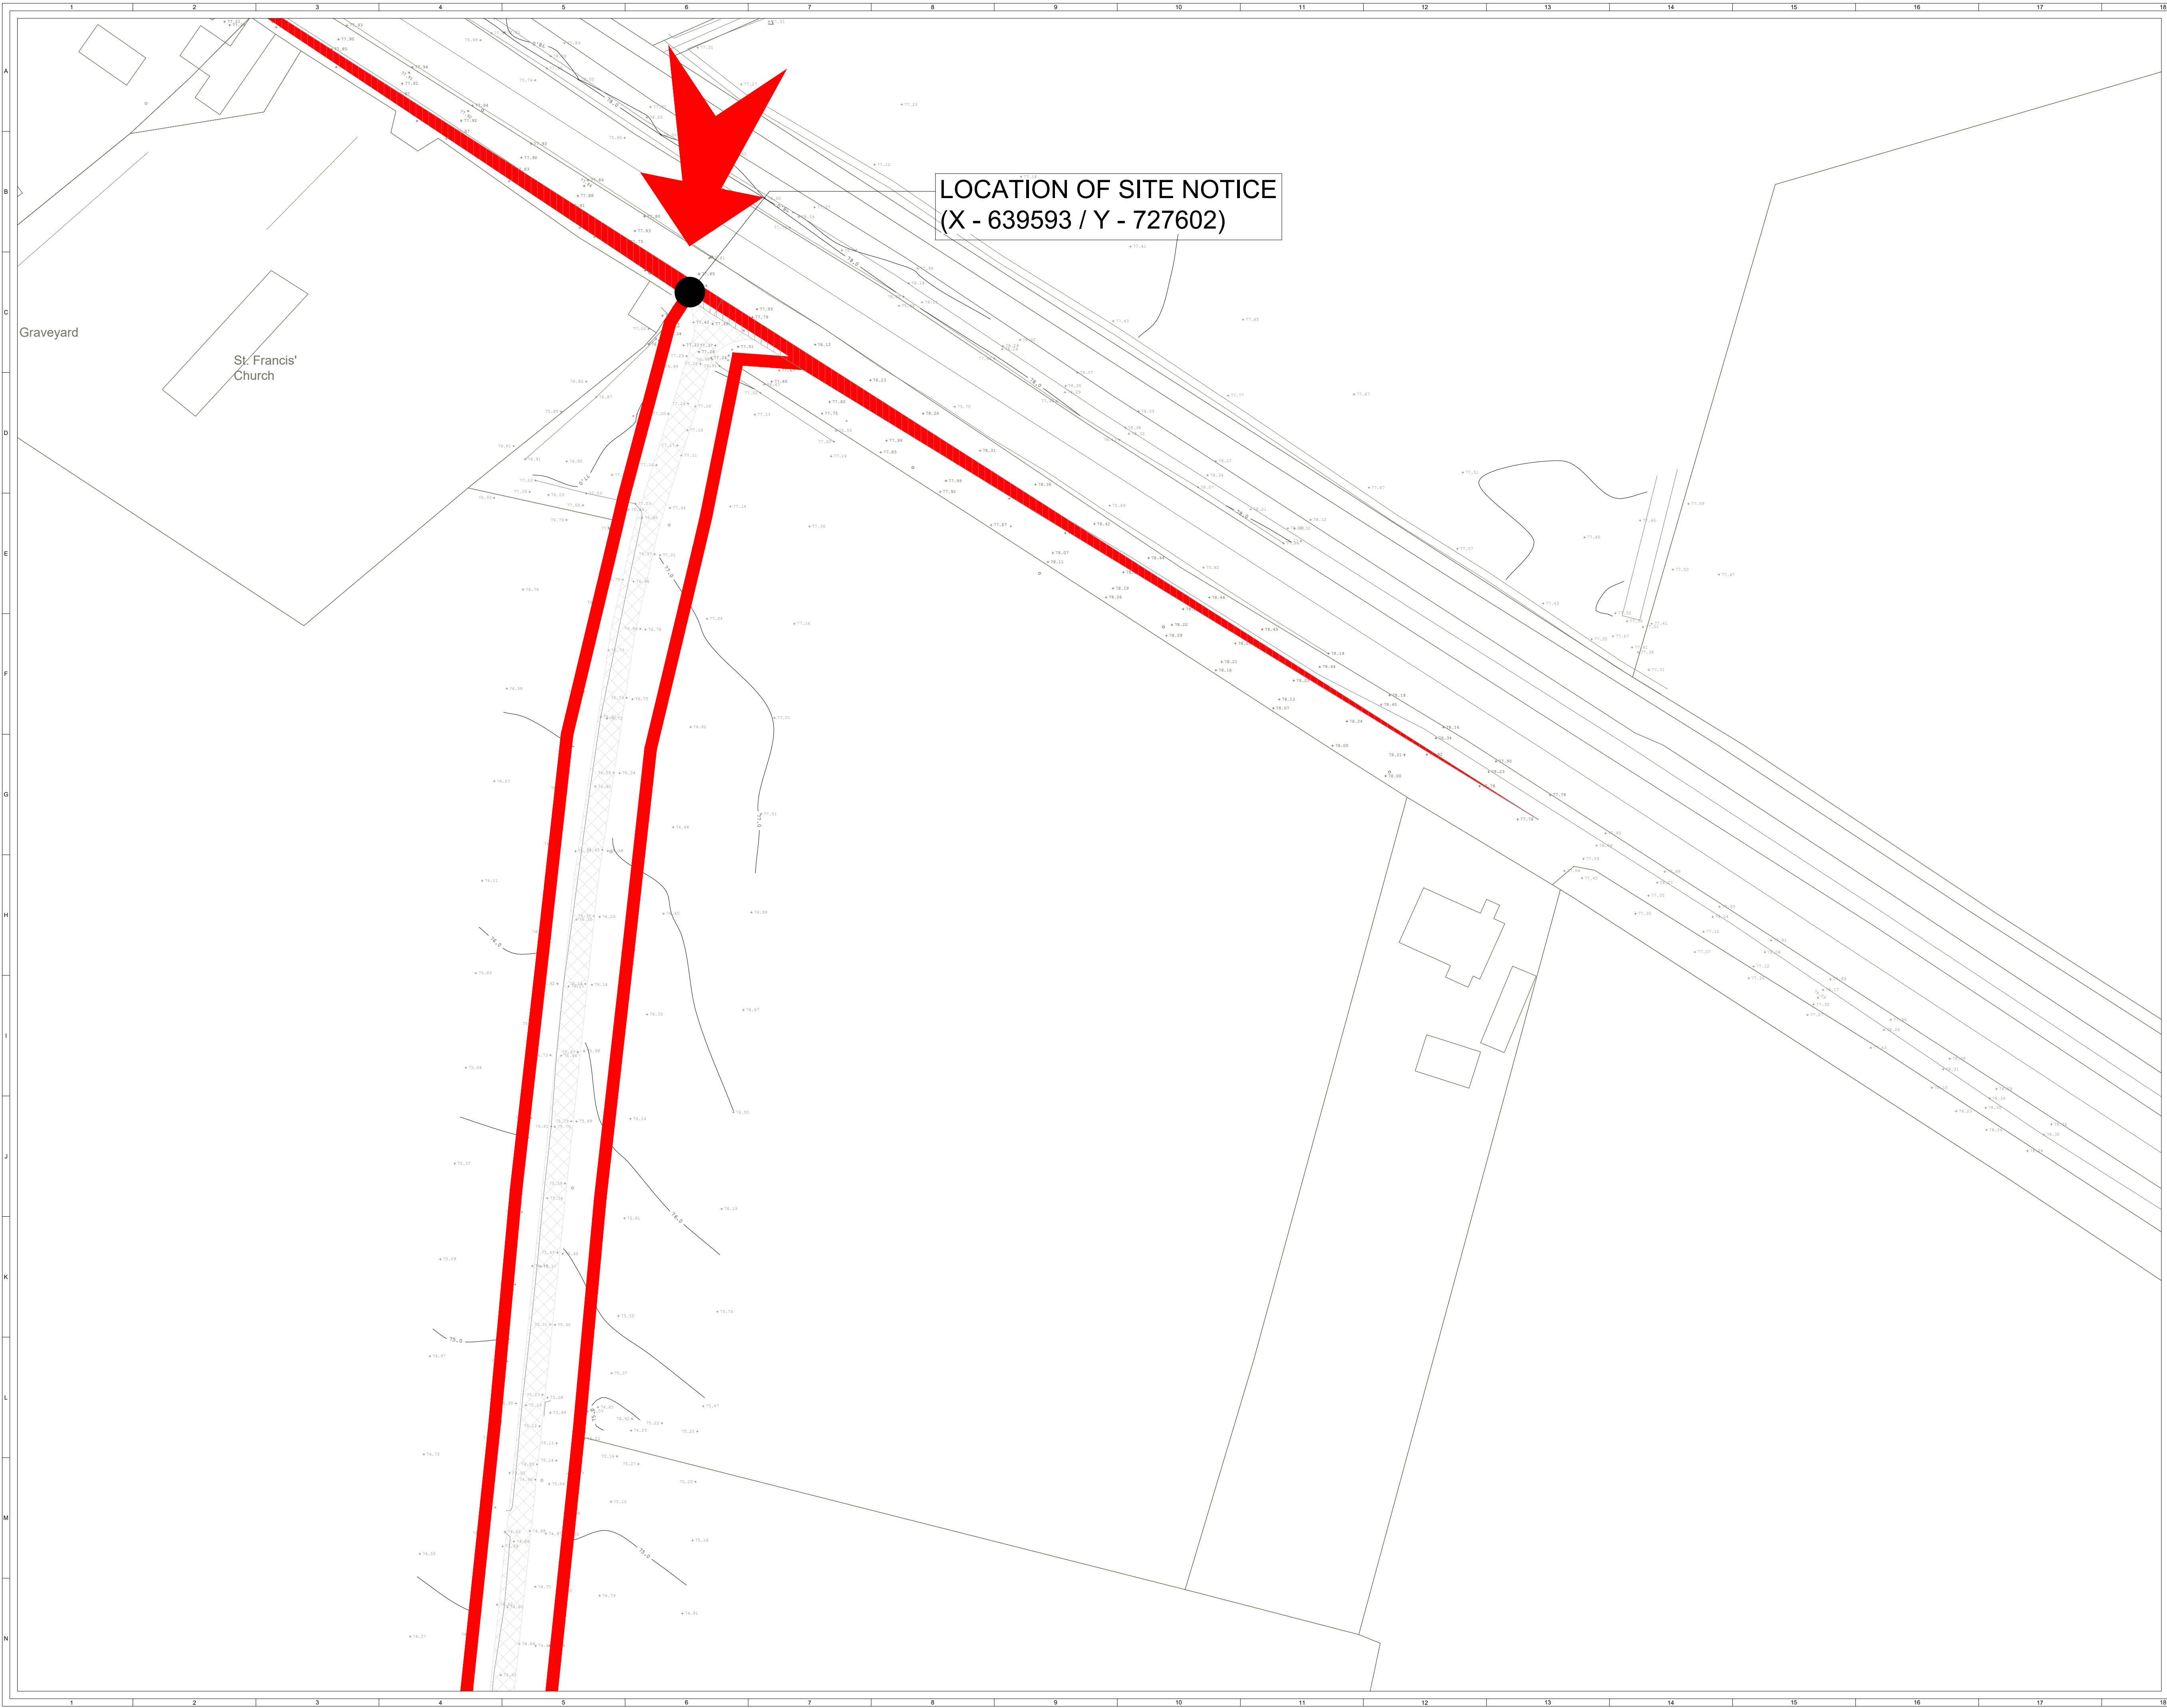

LOCATION OF SITE NOTICE
(X - 639593 / Y - 727602)

ORDNANCE SURVEY IRELAND LICENCE NO. EN 0003820
© ORDNANCE SURVEY IRELAND/GOVERNMENT OF IRELAND

KEY:

- SITE BOUNDARY
(OUTSIDE EDGE OF LINE DENOTES BOUNDARY)
- PERIMETER DEER FENCE
- GATE
- PROPOSED INTERNAL TRACK
- INDICATIVE SOLAR PV ARRAY
- LV/MV TRANSFORMER AREA
- HARDSTAND
- TEMPORARY CONSTRUCTION COMPOUND
- CCTV
- ALL CONSENTED INFRASTRUCTURE (ref: 2198)
TO BE REMOVED
- OVERHEAD LINE WAYLEAVE
- SITE ENTRANCE
- CONTOURS

CONSENTED INFRASTRUCTURE (ref: 2198)

- EXISTING TRACK
- PROPOSED INTERNAL TRACK
- SITE ENTRANCE - VISIBILITY SPLAY

TRANSFORMER STATION

ID	SHEET	ORIENTATION	FFL
TS1	6	96°	73.66
TS2	7	59°	72.94
TS3	10	39°	71.31
TS4	11	40°	71.59
TS5	9	327°	69.14
TS6	14	338°	69.38
TS7	14	61°	68.56
TS8	14	61°	68.47
TS9	15	134°	69.08
TS10	16	155°	71.61
TS11	17	155°	72.92
TS12	17	319°	73.00

NOTES:

- SITE LAYOUT BASED ON GREENENCO SITE DESIGN PLAN - BALLYTEIGE - DERRYGROGAN PHASE 2 PL.001 02.03.25


Map series:

- 1:5,000: 3372
- 1:2,500: 3372 (A, B, C, D), 3373 (A, C), 3435 (A, B), 3436 (A)

Produced by: Francesco Ghergo

Renewable Energy Systems Ltd
Registered Office: Beaufort Court,
Egg Farm Lane, Kings Langley,
Hertfordshire WD4 8LR

SHEET 3 OF 19

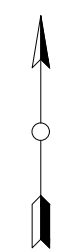

ISSUE	DRAWN	CHKD	APPD	DATE	REVISION NOTES
9	FG	JM	RB	2026-01-26	Minor amendments (Contours, PCS numbering)
8	CT	EB	RB	2025-12-18	MAP SERIES ADDED
7	FG	JM	RB	2025-11-19	Minor amendment (internal track)
6	FG	JM	RB	2025-10-23	Proposed internal track amended

PURPOSE	PERMITTING	COORDINATES
		IRENET95 ITM

SCALE	1:500	@ A1	DATUM	N/A
-------	-------	------	-------	-----

LAYOUT DWG	N/A	T-LAYOUT NO.	N/A
------------	-----	--------------	-----

PROJECT TITLE	BALLYTEIGE
---------------	------------


DRAWING TITLE	FIGURE 203 AMENDED PLANNING APPLICATION SITE LAYOUT
---------------	---

RES DRAWING NUMBER	04386-RES-LAY-DR-PT-201	REV	9
--------------------	-------------------------	-----	---

THIS DRAWING IS THE PROPERTY OF RENEWABLE ENERGY SYSTEMS LIMITED AND NO REPRODUCTION MAY BE MADE IN WHOLE OR IN PART WITHOUT PERMISSION

res

BEAUFORT COURT,
EGG FARM LANE,
KINGS LANGLEY,
HERTS WD4 8LR, UK
TEL: +44 (0) 1923 290200
WWW.RES-GROUP.COM

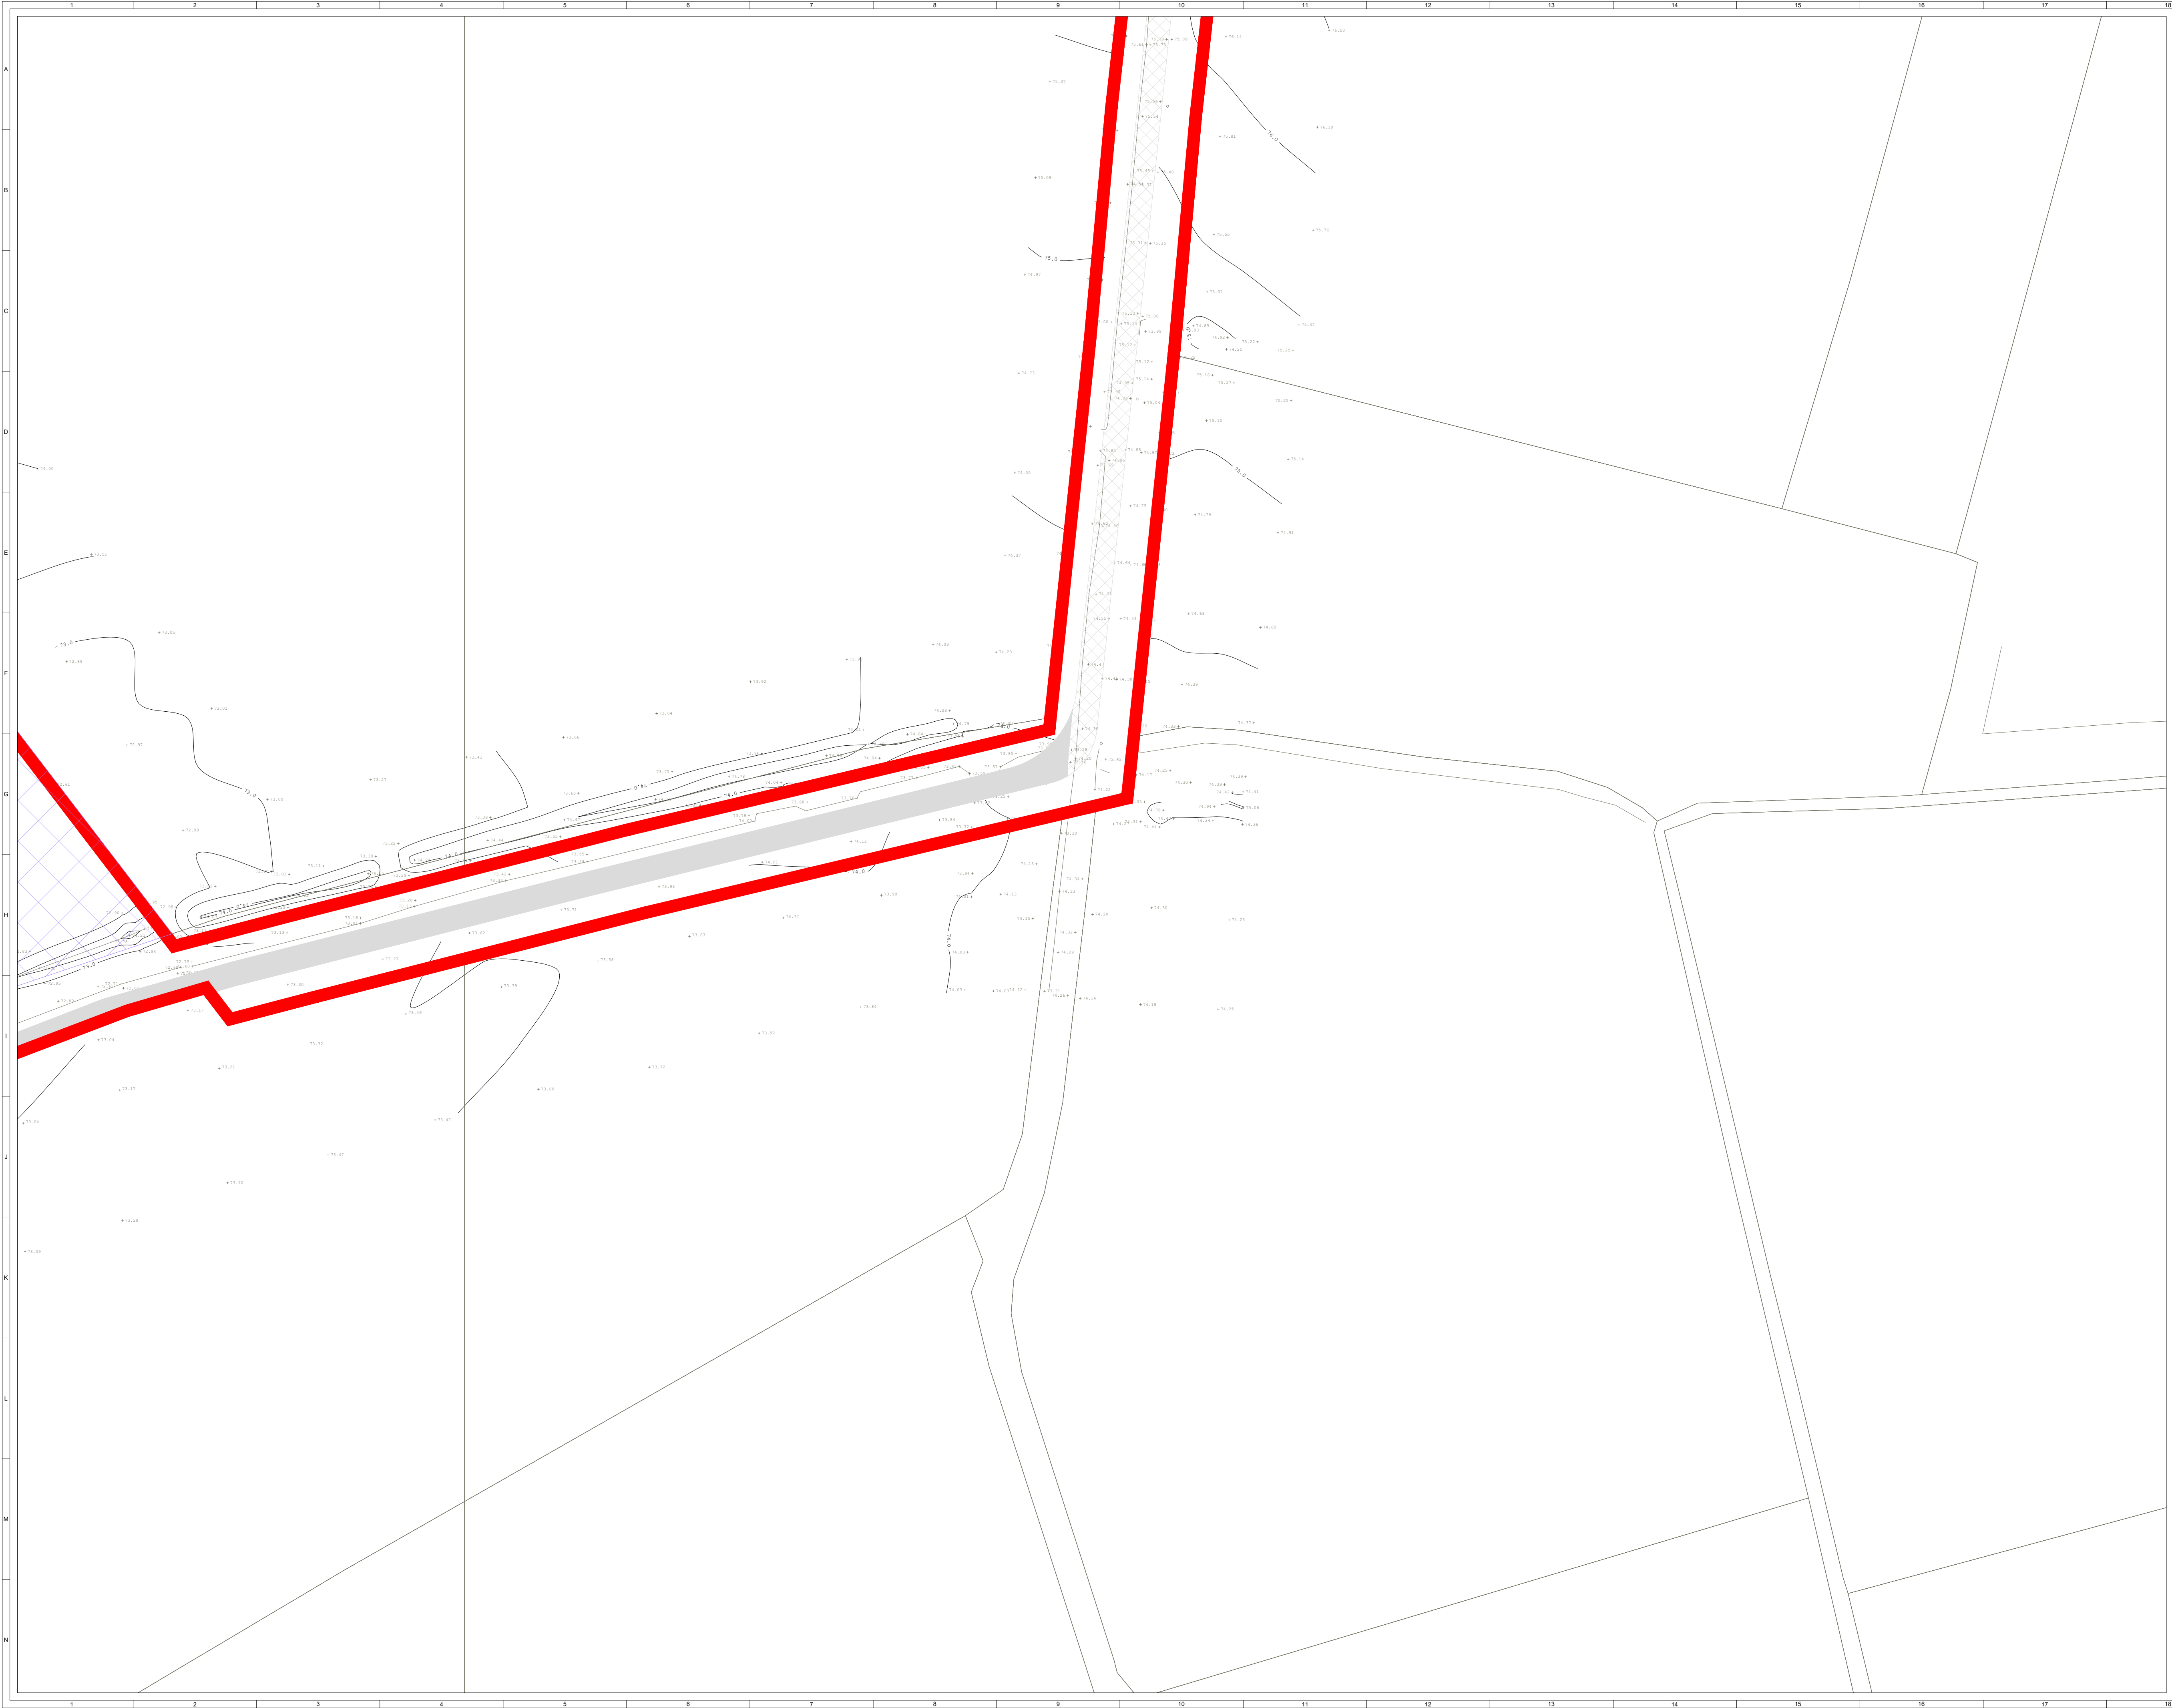

ORDNANCE SURVEY IRELAND LICENCE NO. EN 0003820
© ORDNANCE SURVEY IRELAND/GOVERNMENT OF IRELAND

KEY:

SITE BOUNDARY
(OUTSIDE EDGE OF LINE DENOTES BOUNDARY)

PERIMETER DEER FENCE

GATE

PROPOSED INTERNAL TRACK

INDICATIVE SOLAR PV ARRAY

LV/MV TRANSFORMER AREA

HARDSTAND

TEMPORARY CONSTRUCTION COMPOUND

CCTV

ALL CONSENTED INFRASTRUCTURE (ref: 2198)
TO BE REMOVED

OVERHEAD LINE WAYLEAVE

SITE ENTRANCE

CONTOURS

CONSENTED INFRASTRUCTURE (ref: 2198)

EXISTING TRACK

PROPOSED INTERNAL TRACK

SITE ENTRANCE - VISIBILITY SPLAY

TRANSFORMER STATION			
ID	SHEET	ORIENTATION	FFL
TS1	6	96°	73.66
TS2	7	59°	72.94
TS3	10	39°	71.31
TS4	11	40°	71.59
TS5	9	327°	69.14
TS6	14	338°	69.38
TS7	14	61°	68.56
TS8	14	61°	68.47
TS9	15	134°	69.08
TS10	16	155°	71.61
TS11	17	155°	72.92
TS12	17	319°	73.00

NOTES:

1. SITE LAYOUT BASED ON GREENENCO SITE DESIGN PLAN - BALLYTEIGE - DERRYGROGAN PHASE 2 PL.001 02.03.25

Map series:

• 1:5,000: 3372

• 1:2,500: 3372 (A, B, C, D), 3373 (A, C), 3435 (A, B), 3436 (A)


Produced by: Francesco Ghergo

Renewable Energy Systems Ltd
Registered Office: Beaufort Court,
Egg Farm Lane, Kings Langley,
Hertfordshire WD4 8LR

SHEET 4 OF 19

9	FG	JM	RB	2026-01-26	Minor amendments (Contours, PCS numbering)
8	CT	EB	RB	2025-12-18	MAP SERIES ADDED
7	FG	JM	RB	2025-11-19	Minor amendment (internal track)
6	FG	JM	RB	2025-10-23	Proposed internal track amended
ISSUE	DRAWN	CHKD	APPD	DATE	REVISION NOTES
PURPOSE	PERMITTING				COORDINATES
PERMITTING				IRENET95 ITM	
SCALE	1:500 @ A1			DATUM	N/A
LAYOUT DWG	N/A			T-LAYOUT NO.	N/A
PROJECT TITLE					
BALLYTEIGE					

DRAWING TITLE					
FIGURE 203					
AMENDED PLANNING APPLICATION					
SITE LAYOUT					
RES DRAWING NUMBER					REV
04386-RES-LAY-DR-PT-201					9
THIS DRAWING IS THE PROPERTY OF RENEWABLE ENERGY SYSTEMS LIMITED AND NO REPRODUCTION MAY BE MADE IN WHOLE OR IN PART WITHOUT PERMISSION					
res BEAUFORT COURT, EGG FARM LANE, KINGS LANGLEY, HERTS WD4 8LR, UK TEL: +44 (0) 1923 296200 WWW.RES-GROUP.COM					

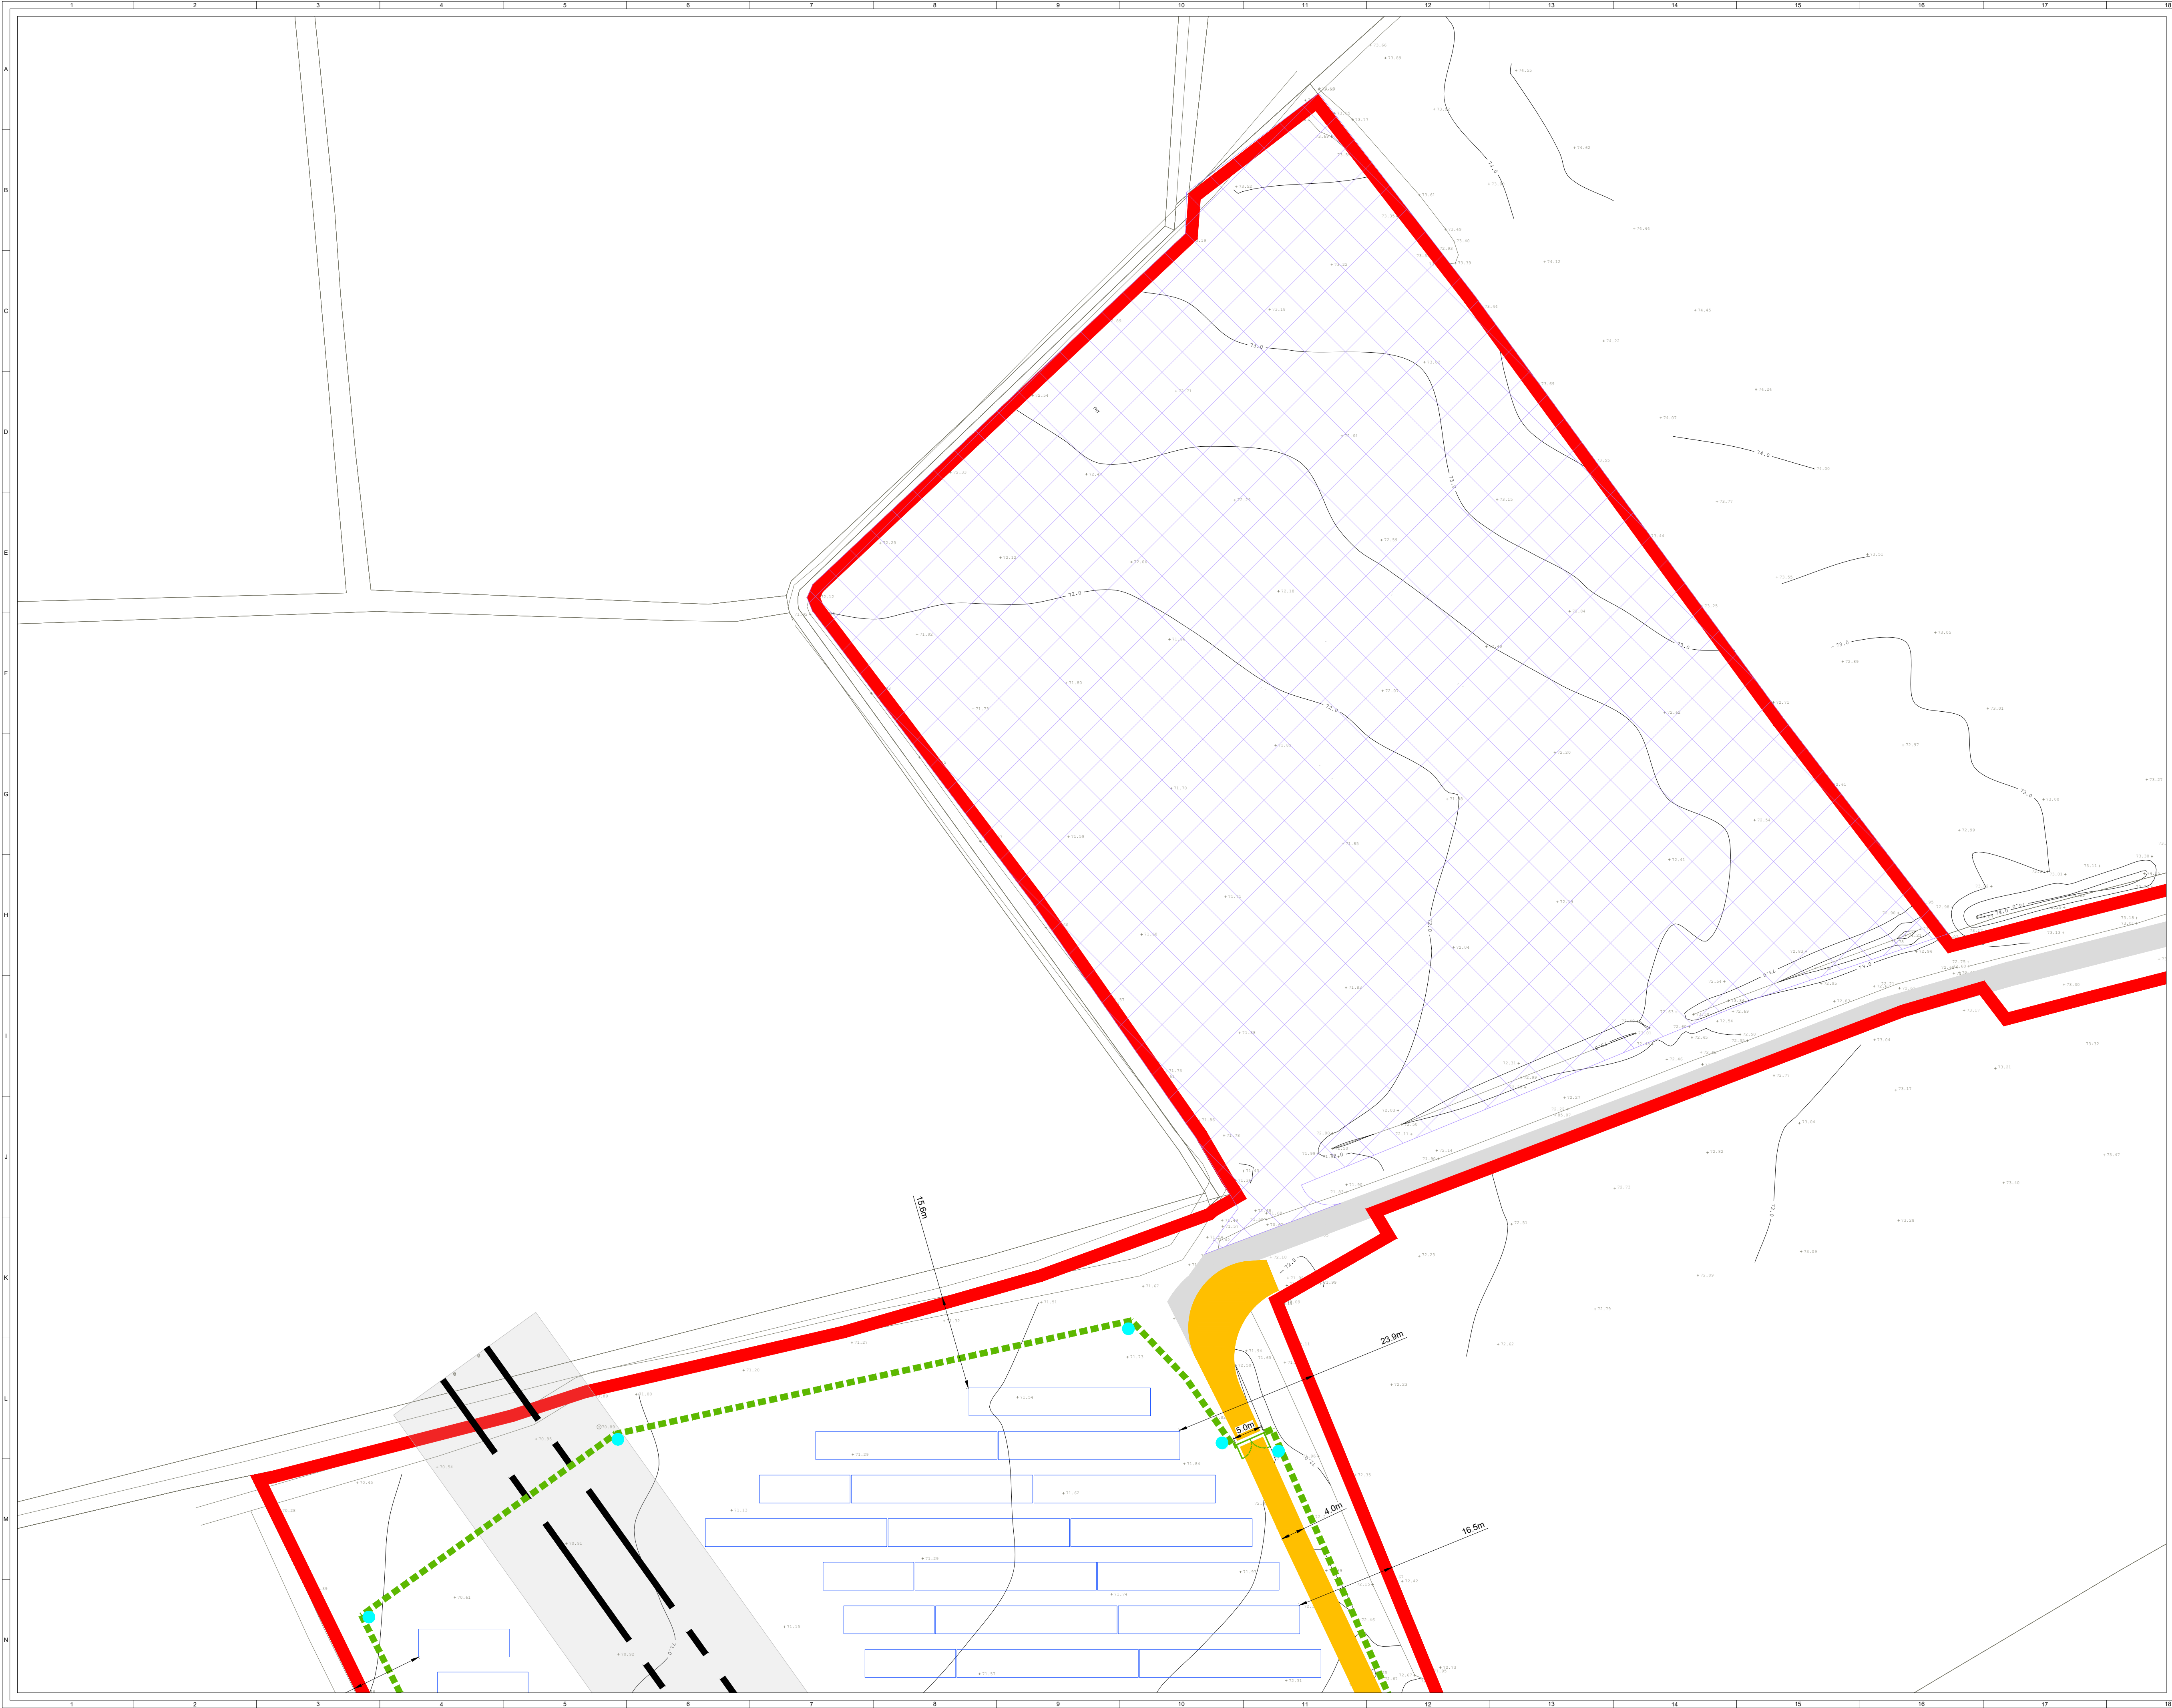

ORDNANCE SURVEY IRELAND LICENCE NO. EN 0003820
© ORDNANCE SURVEY IRELAND/GOVERNMENT OF IRELAND

KEY:

SITE BOUNDARY
(OUTSIDE EDGE OF LINE DENOTES BOUNDARY)

PERIMETER DEER FENCE

GATE

PROPOSED INTERNAL TRACK

INDICATIVE SOLAR PV ARRAY

LV/MV TRANSFORMER AREA

HARDSTAND

TEMPORARY CONSTRUCTION COMPOUND

CCTV

ALL CONSENTED INFRASTRUCTURE (ref: 2198)
TO BE REMOVED

OVERHEAD LINE WAYLEAVE

SITE ENTRANCE

CONTOURS

CONSENTED INFRASTRUCTURE (ref: 2198)

EXISTING TRACK

PROPOSED INTERNAL TRACK

SITE ENTRANCE - VISIBILITY SPLAY

TRANSFORMER STATION			
ID	SHEET	ORIENTATION	FFL
TS1	6	96°	73.66
TS2	7	59°	72.94
TS3	10	39°	71.31
TS4	11	40°	71.59
TS5	9	327°	69.14
TS6	14	338°	69.38
TS7	14	61°	68.56
TS8	14	61°	68.47
TS9	15	134°	69.08
TS10	16	155°	71.61
TS11	17	155°	72.92
TS12	17	319°	73.00

NOTES:
1. SITE LAYOUT BASED ON GREENENCO SITE DESIGN PLAN - BALLYTEIGE - DERRYGROGAN PHASE 2 PL.001 02.03.25

Map series:

1:5,000: 3372


1:2,500: 3372 (A, B, C, D), 3373 (A, C), 3435 (A, B), 3436 (A)

Produced by: Francesco Ghergo

Renewable Energy Systems Ltd
Registered Office: Beaufort Court,
Egg Farm Lane, Kings Langley,
Hertfordshire WD4 8LR

SHEET 5 OF 19

9	FG	JM	RB	2026-01-26	Minor amendments (Contours, PCS numbering)
8	CT	EB	RB	2025-12-18	MAP SERIES ADDED
7	FG	JM	RB	2025-11-19	Minor amendment (internal track)
6	FG	JM	RB	2025-10-23	Proposed internal track amended
ISSUE	DRAWN	CHKD	APPD	DATE	REVISION NOTES
PURPOSE	PERMITTING		COORDINATES IRENET95 ITM		
SCALE	1:500 @ A1		DATUM N/A		
LAYOUT DWG	N/A		T-LAYOUT NO. N/A		
PROJECT TITLE BALLYTEIGE					
DRAWING TITLE					
FIGURE 203 AMENDED PLANNING APPLICATION SITE LAYOUT					
RES DRAWING NUMBER 04386-RES-LAY-DR-PT-201					REV 9
THIS DRAWING IS THE PROPERTY OF RENEWABLE ENERGY SYSTEMS LIMITED AND NO REPRODUCTION MAY BE MADE IN WHOLE OR IN PART WITHOUT PERMISSION					
					BEAUFORT COURT, EGG FARM LANE, KINGS LANGLEY, HERTS WD4 8LR, UK TEL: +44 (0) 1923 290200 WWW.RES-GROUP.COM

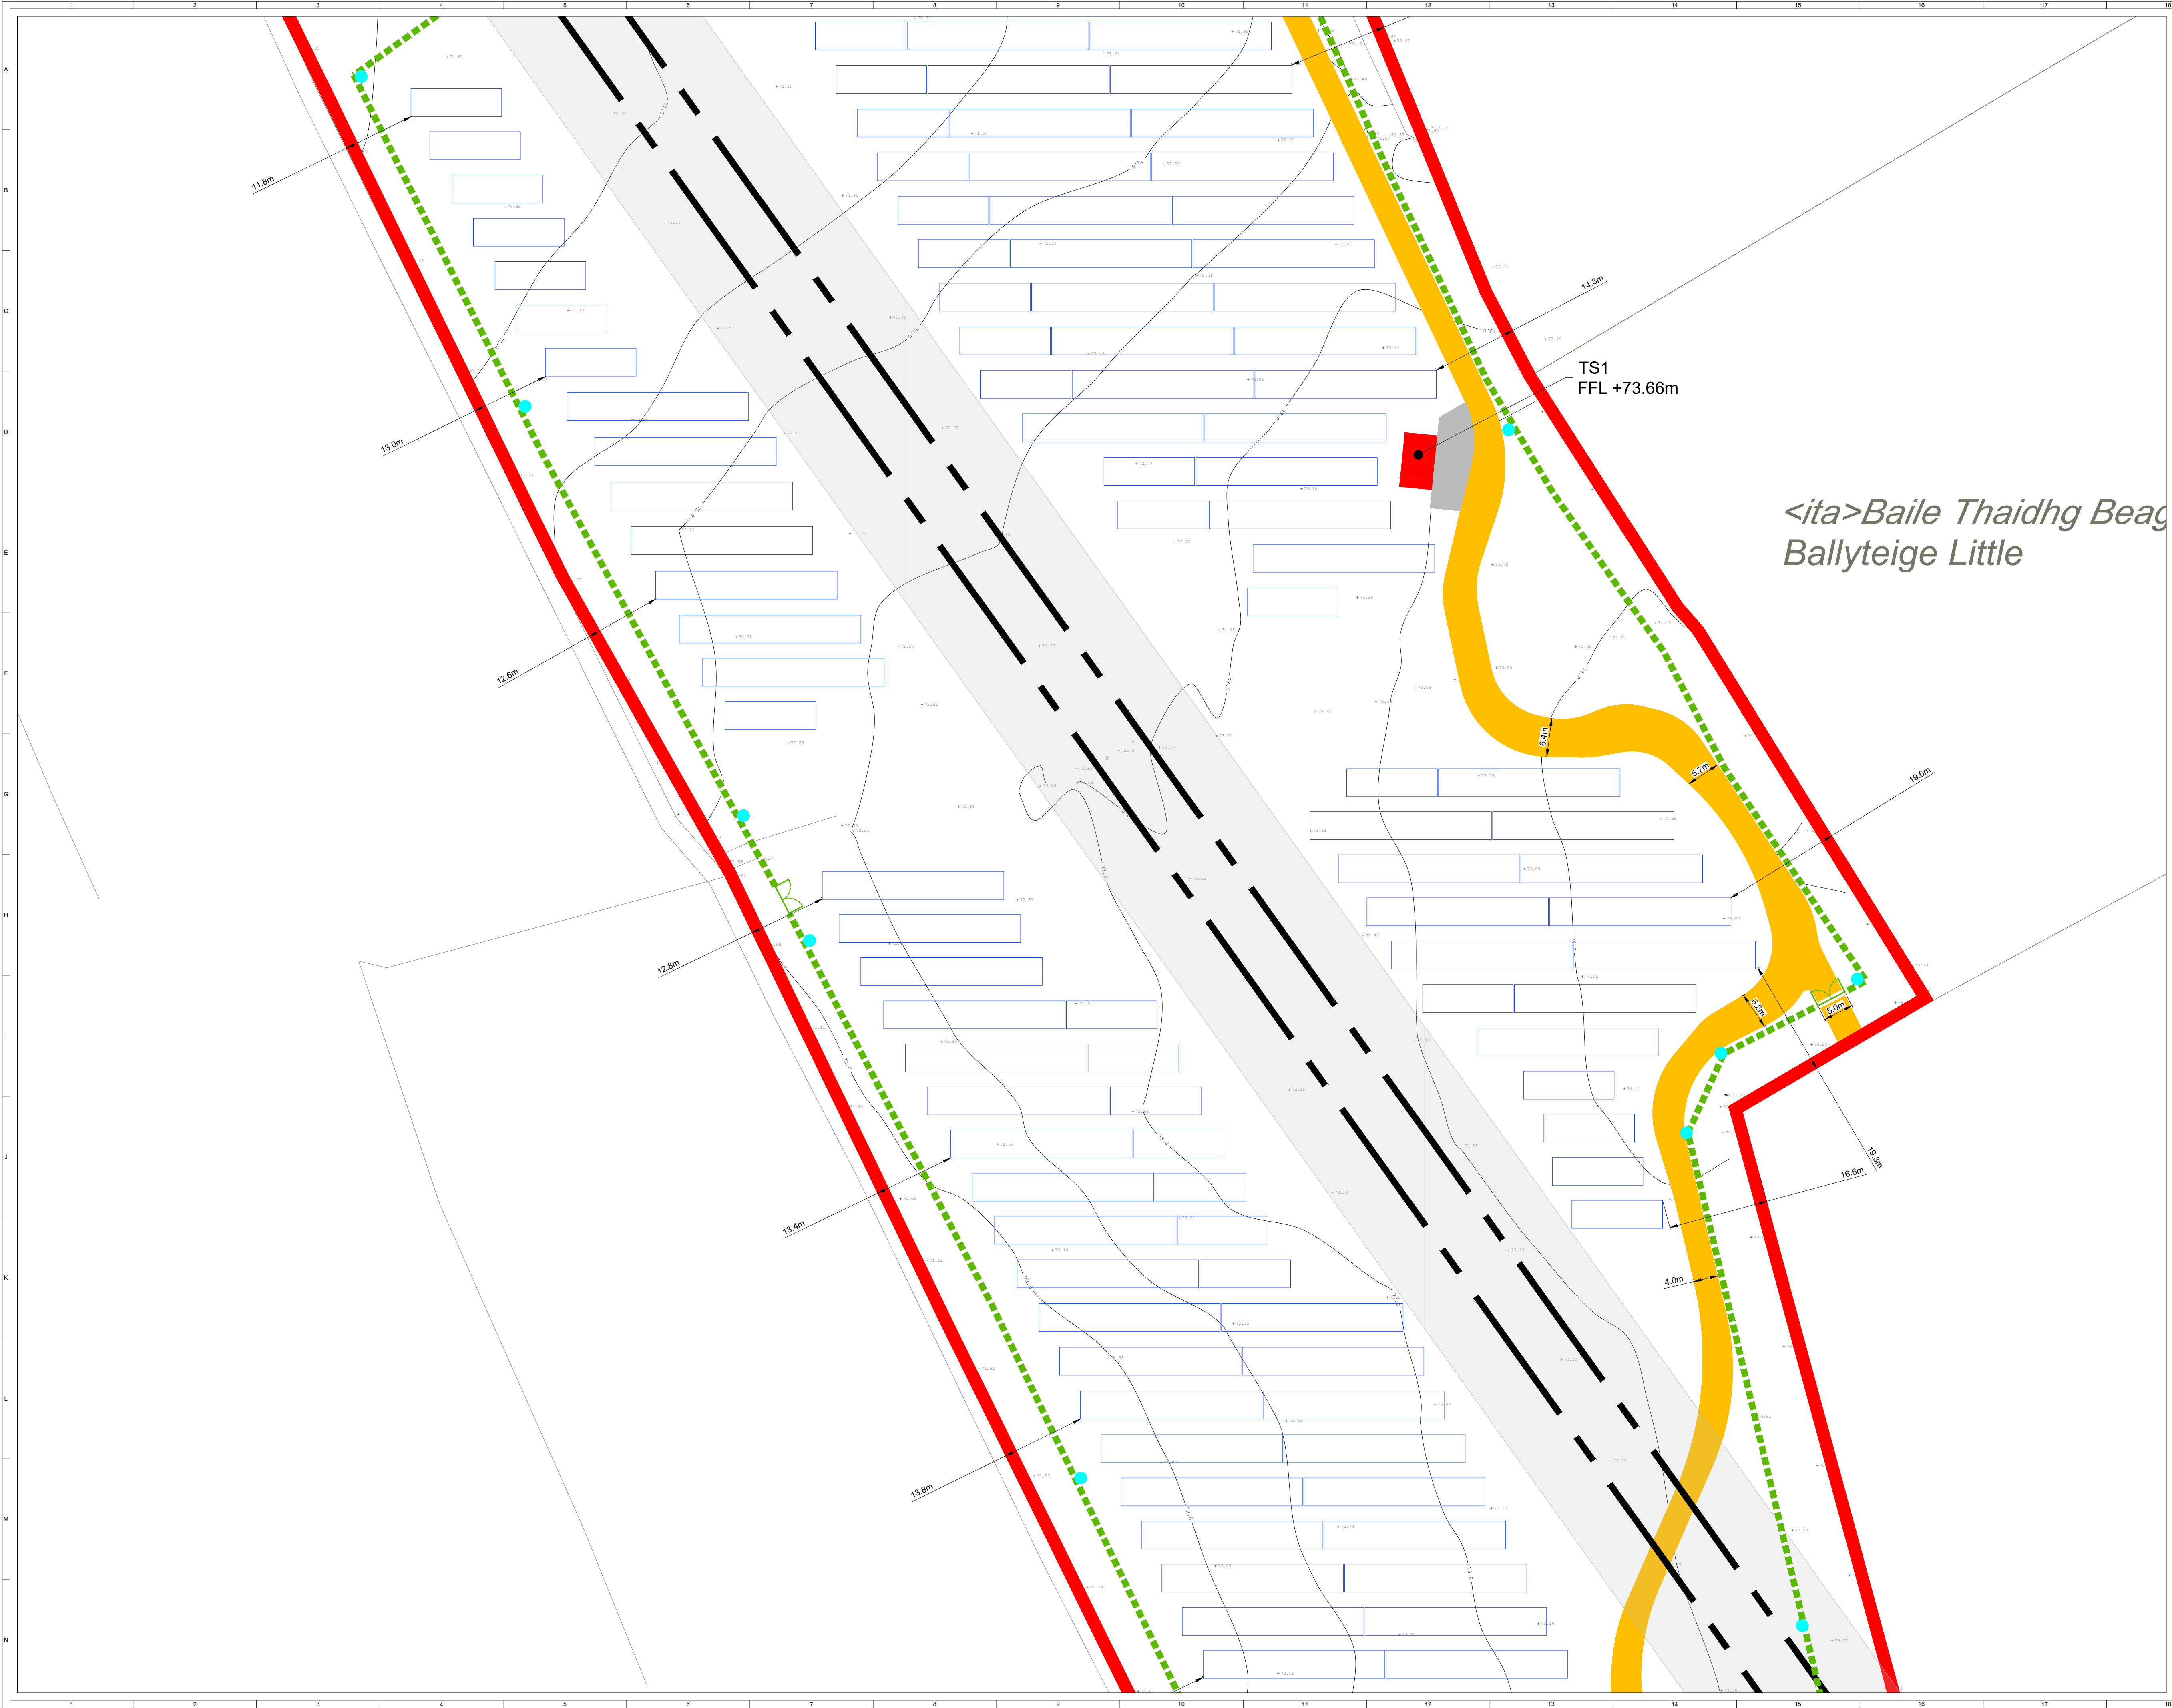

ORDNANCE SURVEY IRELAND LICENCE NO. EN 0003820
© ORDNANCE SURVEY IRELAND/GOVERNMENT OF IRELAND

KEY:

- SITE BOUNDARY
(OUTSIDE EDGE OF LINE DENOTES BOUNDARY)
- PERIMETER DEER FENCE
- GATE
- PROPOSED INTERNAL TRACK
- INDICATIVE SOLAR PV ARRAY
- LV/MV TRANSFORMER AREA
- HARDSTAND
- TEMPORARY CONSTRUCTION COMPOUND
- CCTV
- ALL CONSENTED INFRASTRUCTURE (ref: 2198)
TO BE REMOVED
- OVERHEAD LINE WAYLEAVE
- SITE ENTRANCE
- CONTOURS

CONSENTED INFRASTRUCTURE (ref: 2198)

- EXISTING TRACK
- PROPOSED INTERNAL TRACK
- SITE ENTRANCE - VISIBILITY SPLAY

TRANSFORMER STATION			
ID	SHEET	ORIENTATION	FFL
TS1	6	96°	73.66
TS2	7	59°	72.94
TS3	10	39°	71.31
TS4	11	40°	71.59
TS5	9	327°	69.14
TS6	14	338°	69.38
TS7	14	61°	68.56
TS8	14	61°	68.47
TS9	15	134°	69.08
TS10	16	155°	71.61
TS11	17	155°	72.92
TS12	17	319°	73.00

NOTES:

- SITE LAYOUT BASED ON GREENENCO SITE DESIGN PLAN - BALLYTEIGE - DERRYGROGAN PHASE 2 PL.001 02.03.25

Map series:


- 1:5,000: 3372
- 1:2,500: 3372 (A, B, C, D), 3373 (A, C), 3435 (A, B), 3436 (A)

Produced by: Francesco Ghergo

Renewable Energy Systems Ltd
Registered Office: Beaufort Court,
Egg Farm Lane, Kings Langley,
Hertfordshire WD4 8LR

SHEET 6 OF 19

9	FG	JM	RB	2026-01-26	Minor amendments (Contours, PCS numbering)
8	CT	EB	RB <td>2025-12-18</td> <td>MAP SERIES ADDED</td>	2025-12-18	MAP SERIES ADDED
7	FG	JM	RB <td>2025-11-19</td> <td>Minor amendment (internal track)</td>	2025-11-19	Minor amendment (internal track)
6	FG	JM	RB <td>2025-10-23</td> <td>Proposed internal track amended</td>	2025-10-23	Proposed internal track amended
ISSUE	DRAWN	CHKD	APPD	DATE	REVISION NOTES
PURPOSE	PERMITTING		COORDINATES IRENET95 ITM		
SCALE	1:500 @ A1		DATUM N/A		
LAYOUT DWG	N/A		T-LAYOUT NO. N/A		
PROJECT TITLE BALLYTEIGE					
DRAWING TITLE					
FIGURE 203 AMENDED PLANNING APPLICATION SITE LAYOUT					
RES DRAWING NUMBER 04386-RES-LAY-DR-PT-201					REV 9
THIS DRAWING IS THE PROPERTY OF RENEWABLE ENERGY SYSTEMS LIMITED AND NO REPRODUCTION MAY BE MADE IN WHOLE OR IN PART WITHOUT PERMISSION					
				BEAUFORT COURT, EGG FARM LANE, KINGS LANGLEY, HERTS WD4 8LR, UK TEL: +44 (0) 1923 290200 WWW.RES-GROUP.COM	

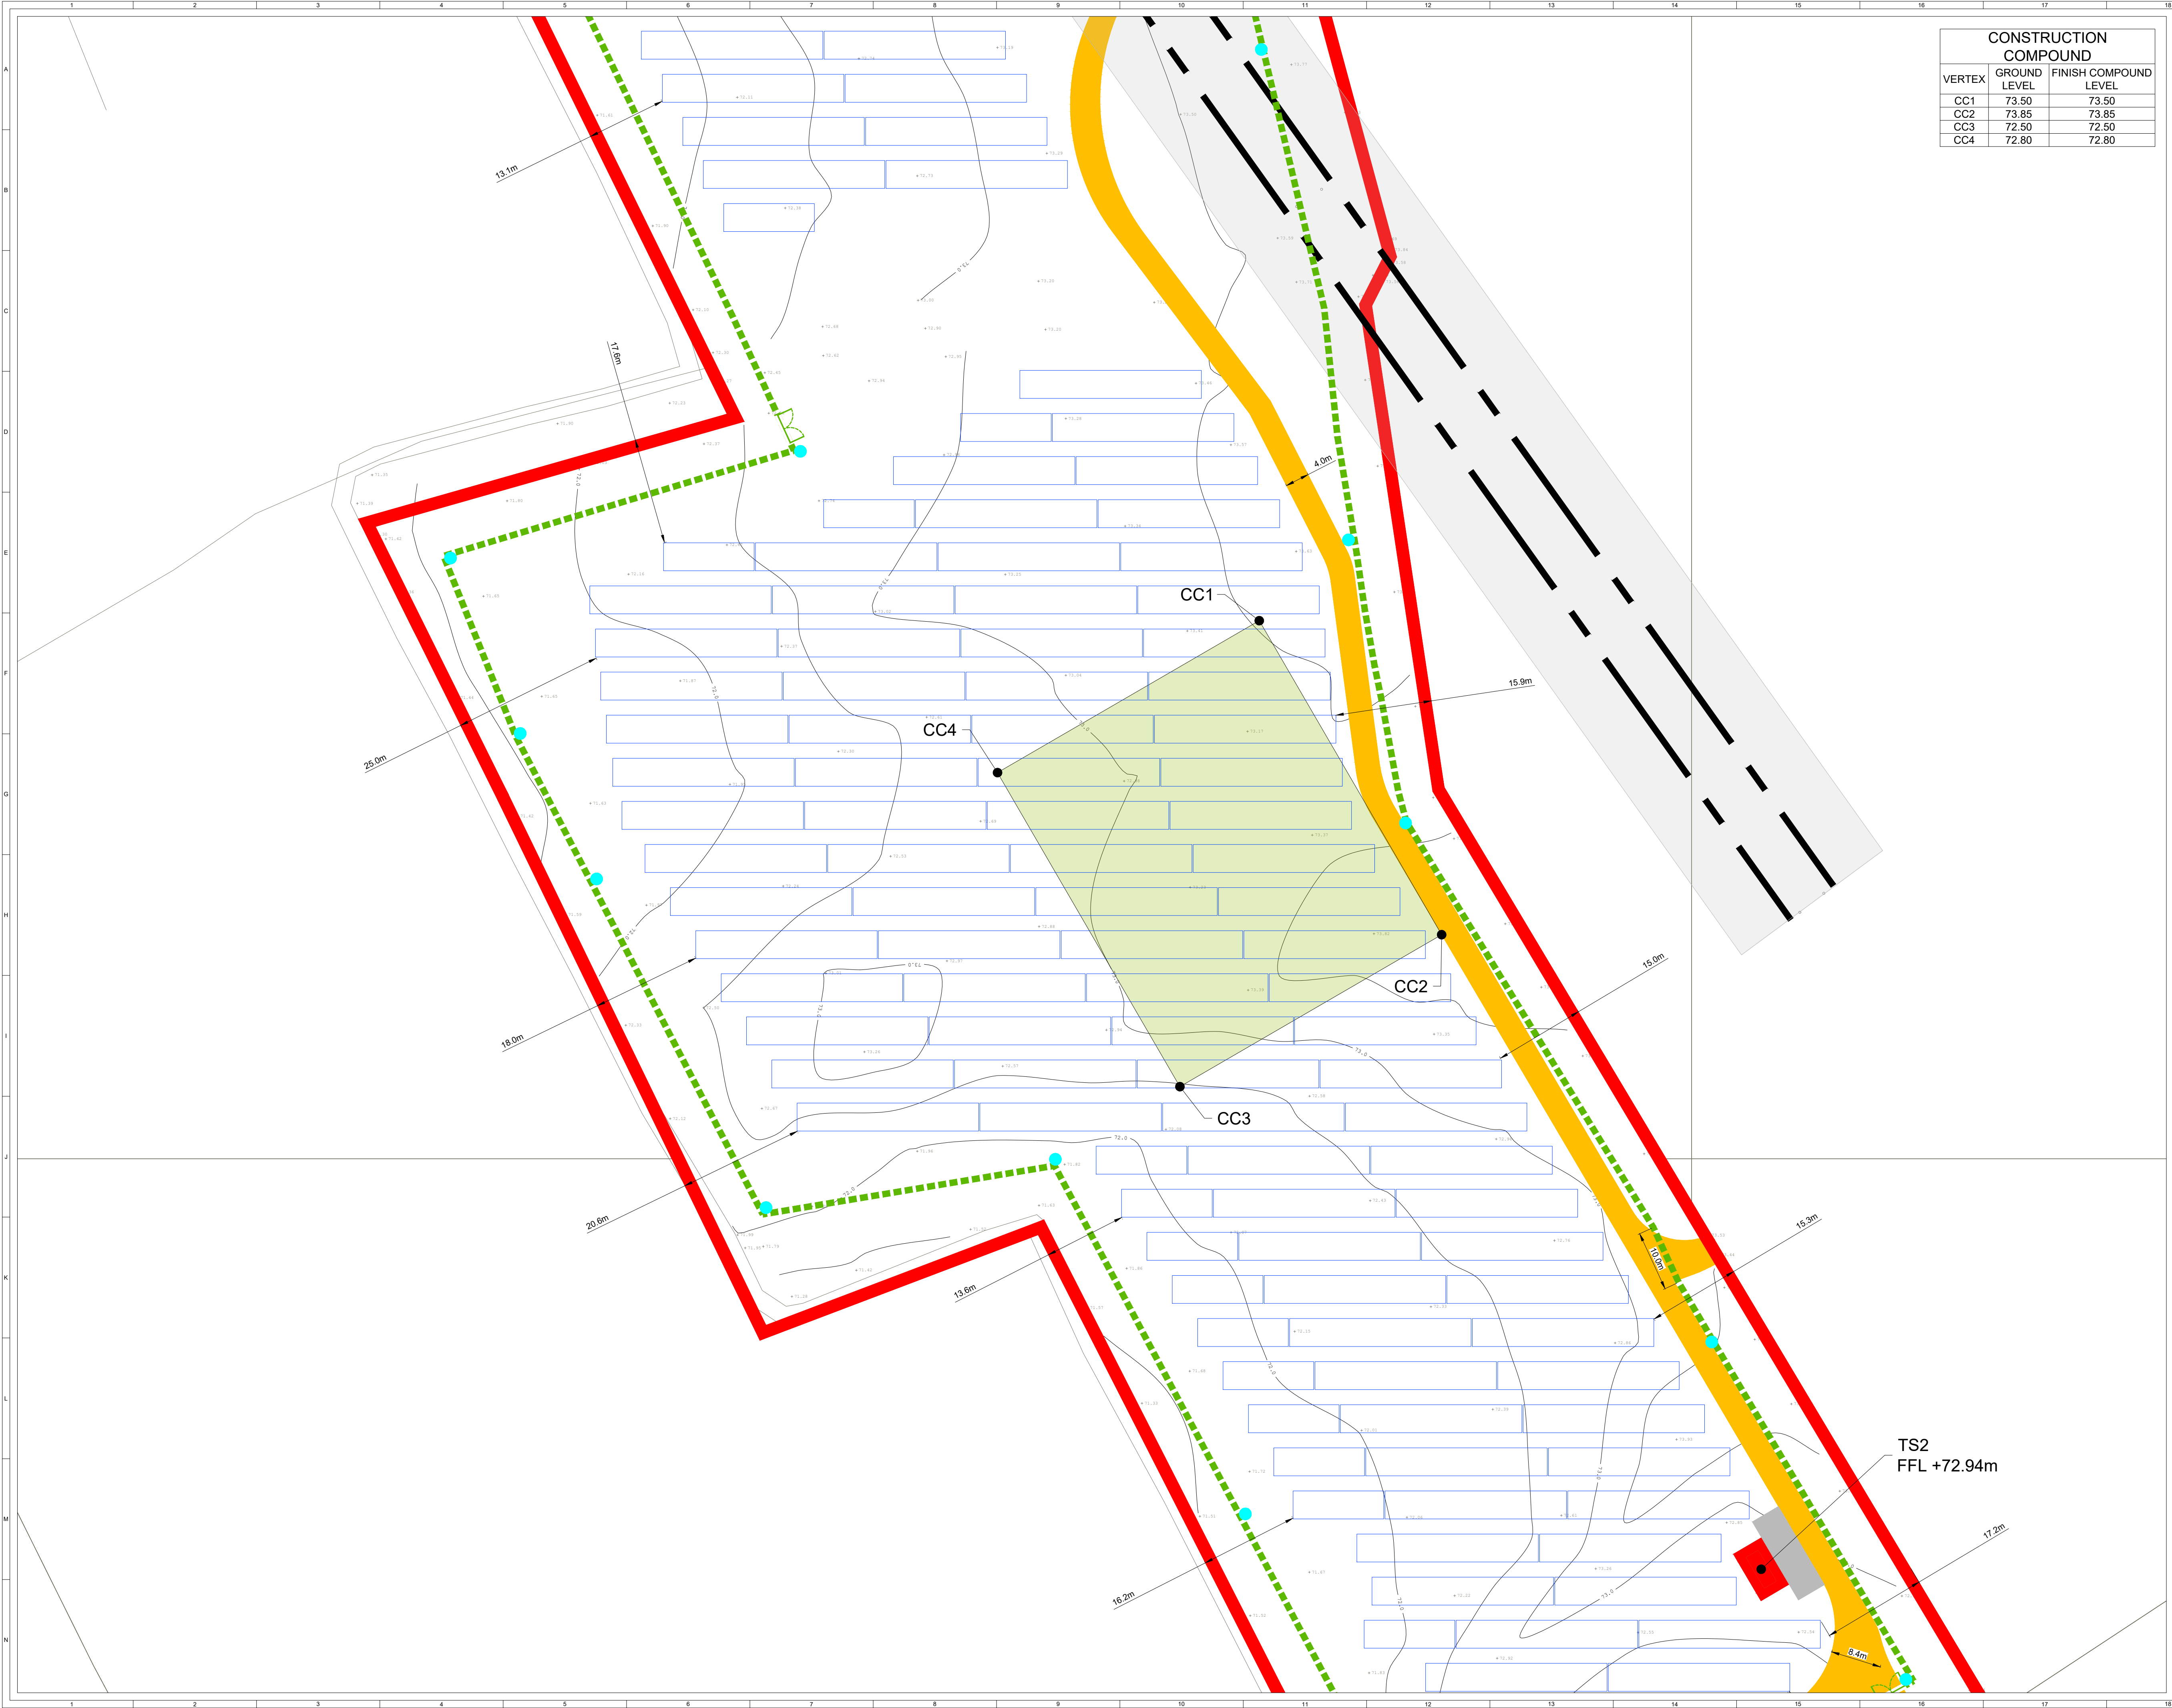

CONSTRUCTION COMPOUND		
VERTEX	GROUND LEVEL	FINISH COMPOUND LEVEL
CC1	73.50	73.50
CC2	73.85	73.85
CC3	72.50	72.50
CC4	72.80	72.80

ORDNANCE SURVEY IRELAND LICENCE NO. EN 0003820
© ORDNANCE SURVEY IRELAND/GOVERNMENT OF IRELAND

- KEY:
- SITE BOUNDARY (OUTSIDE EDGE OF LINE DENOTES BOUNDARY)
 - PERIMETER DEER FENCE
 - GATE
 - PROPOSED INTERNAL TRACK
 - INDICATIVE SOLAR PV ARRAY
 - LV/MV TRANSFORMER AREA
 - HARDSTAND
 - TEMPORARY CONSTRUCTION COMPOUND
 - CCTV
 - ALL CONSENTED INFRASTRUCTURE (ref: 2198) TO BE REMOVED
 - OVERHEAD LINE WAYLEAVE
 - SITE ENTRANCE
 - CONTOURS

- CONSENTED INFRASTRUCTURE (ref: 2198)
- EXISTING TRACK
 - PROPOSED INTERNAL TRACK
 - SITE ENTRANCE - VISIBILITY SPLAY

TRANSFORMER STATION			
ID	SHEET	ORIENTATION	FFL
TS1	6	96°	73.66
TS2	7	59°	72.94
TS3	10	39°	71.31
TS4	11	40°	71.59
TS5	9	327°	69.14
TS6	14	338°	69.38
TS7	14	61°	68.56
TS8	14	61°	68.47
TS9	15	134°	69.08
TS10	16	155°	71.61
TS11	17	155°	72.92
TS12	17	319°	73.00

- NOTES:
- SITE LAYOUT BASED ON GREENENCO SITE DESIGN PLAN - BALLYTEIGE - DERRYGROGAN PHASE 2 PL.001 02.03.25

- Map series:
- 1:5,000: 3372
 - 1:2,500: 3372 (A, B, C, D), 3373 (A, C), 3435 (A, B), 3436 (A)


Produced by: Francesco Ghergo
Renewable Energy Systems Ltd
Registered Office: Beaufort Court,
Egg Farm Lane, Kings Langley,
Hertfordshire WD4 8LR

SHEET 7 OF 19



9	FG	JM	RB	2026-01-26	Minor amendments (Contours, PCS numbering)	
8	CT	EB	RB	2025-12-18	MAP SERIES ADDED	
7	FG	JM	RB	2025-11-19	Minor amendment (internal track)	
6	FG	JM	RB	2025-10-23	Proposed internal track amended	
ISSUE		DRAWN	CHKD	APPD	DATE	REVISION NOTES
PURPOSE				COORDINATES		
PERMITTING				IRENET95 ITM		
SCALE		1:500		@ A1	DATUM	N/A
LAYOUT DWG		N/A		T-LAYOUT NO.	N/A	
PROJECT TITLE						
BALLYTEIGE						

DRAWING TITLE		FIGURE 203				
AMENDED PLANNING APPLICATION						
SITE LAYOUT						
RES DRAWING NUMBER						REV
04386-RES-LAY-DR-PT-201						9
THIS DRAWING IS THE PROPERTY OF RENEWABLE ENERGY SYSTEMS LIMITED AND NO REPRODUCTION MAY BE MADE IN WHOLE OR IN PART WITHOUT PERMISSION						
res			BEAUFORT COURT, EGG FARM LANE, KINGS LANGLEY, HERTS WD4 8LR, UK TEL: +44 (0) 1923 290200 WWW.RES-GROUP.COM			

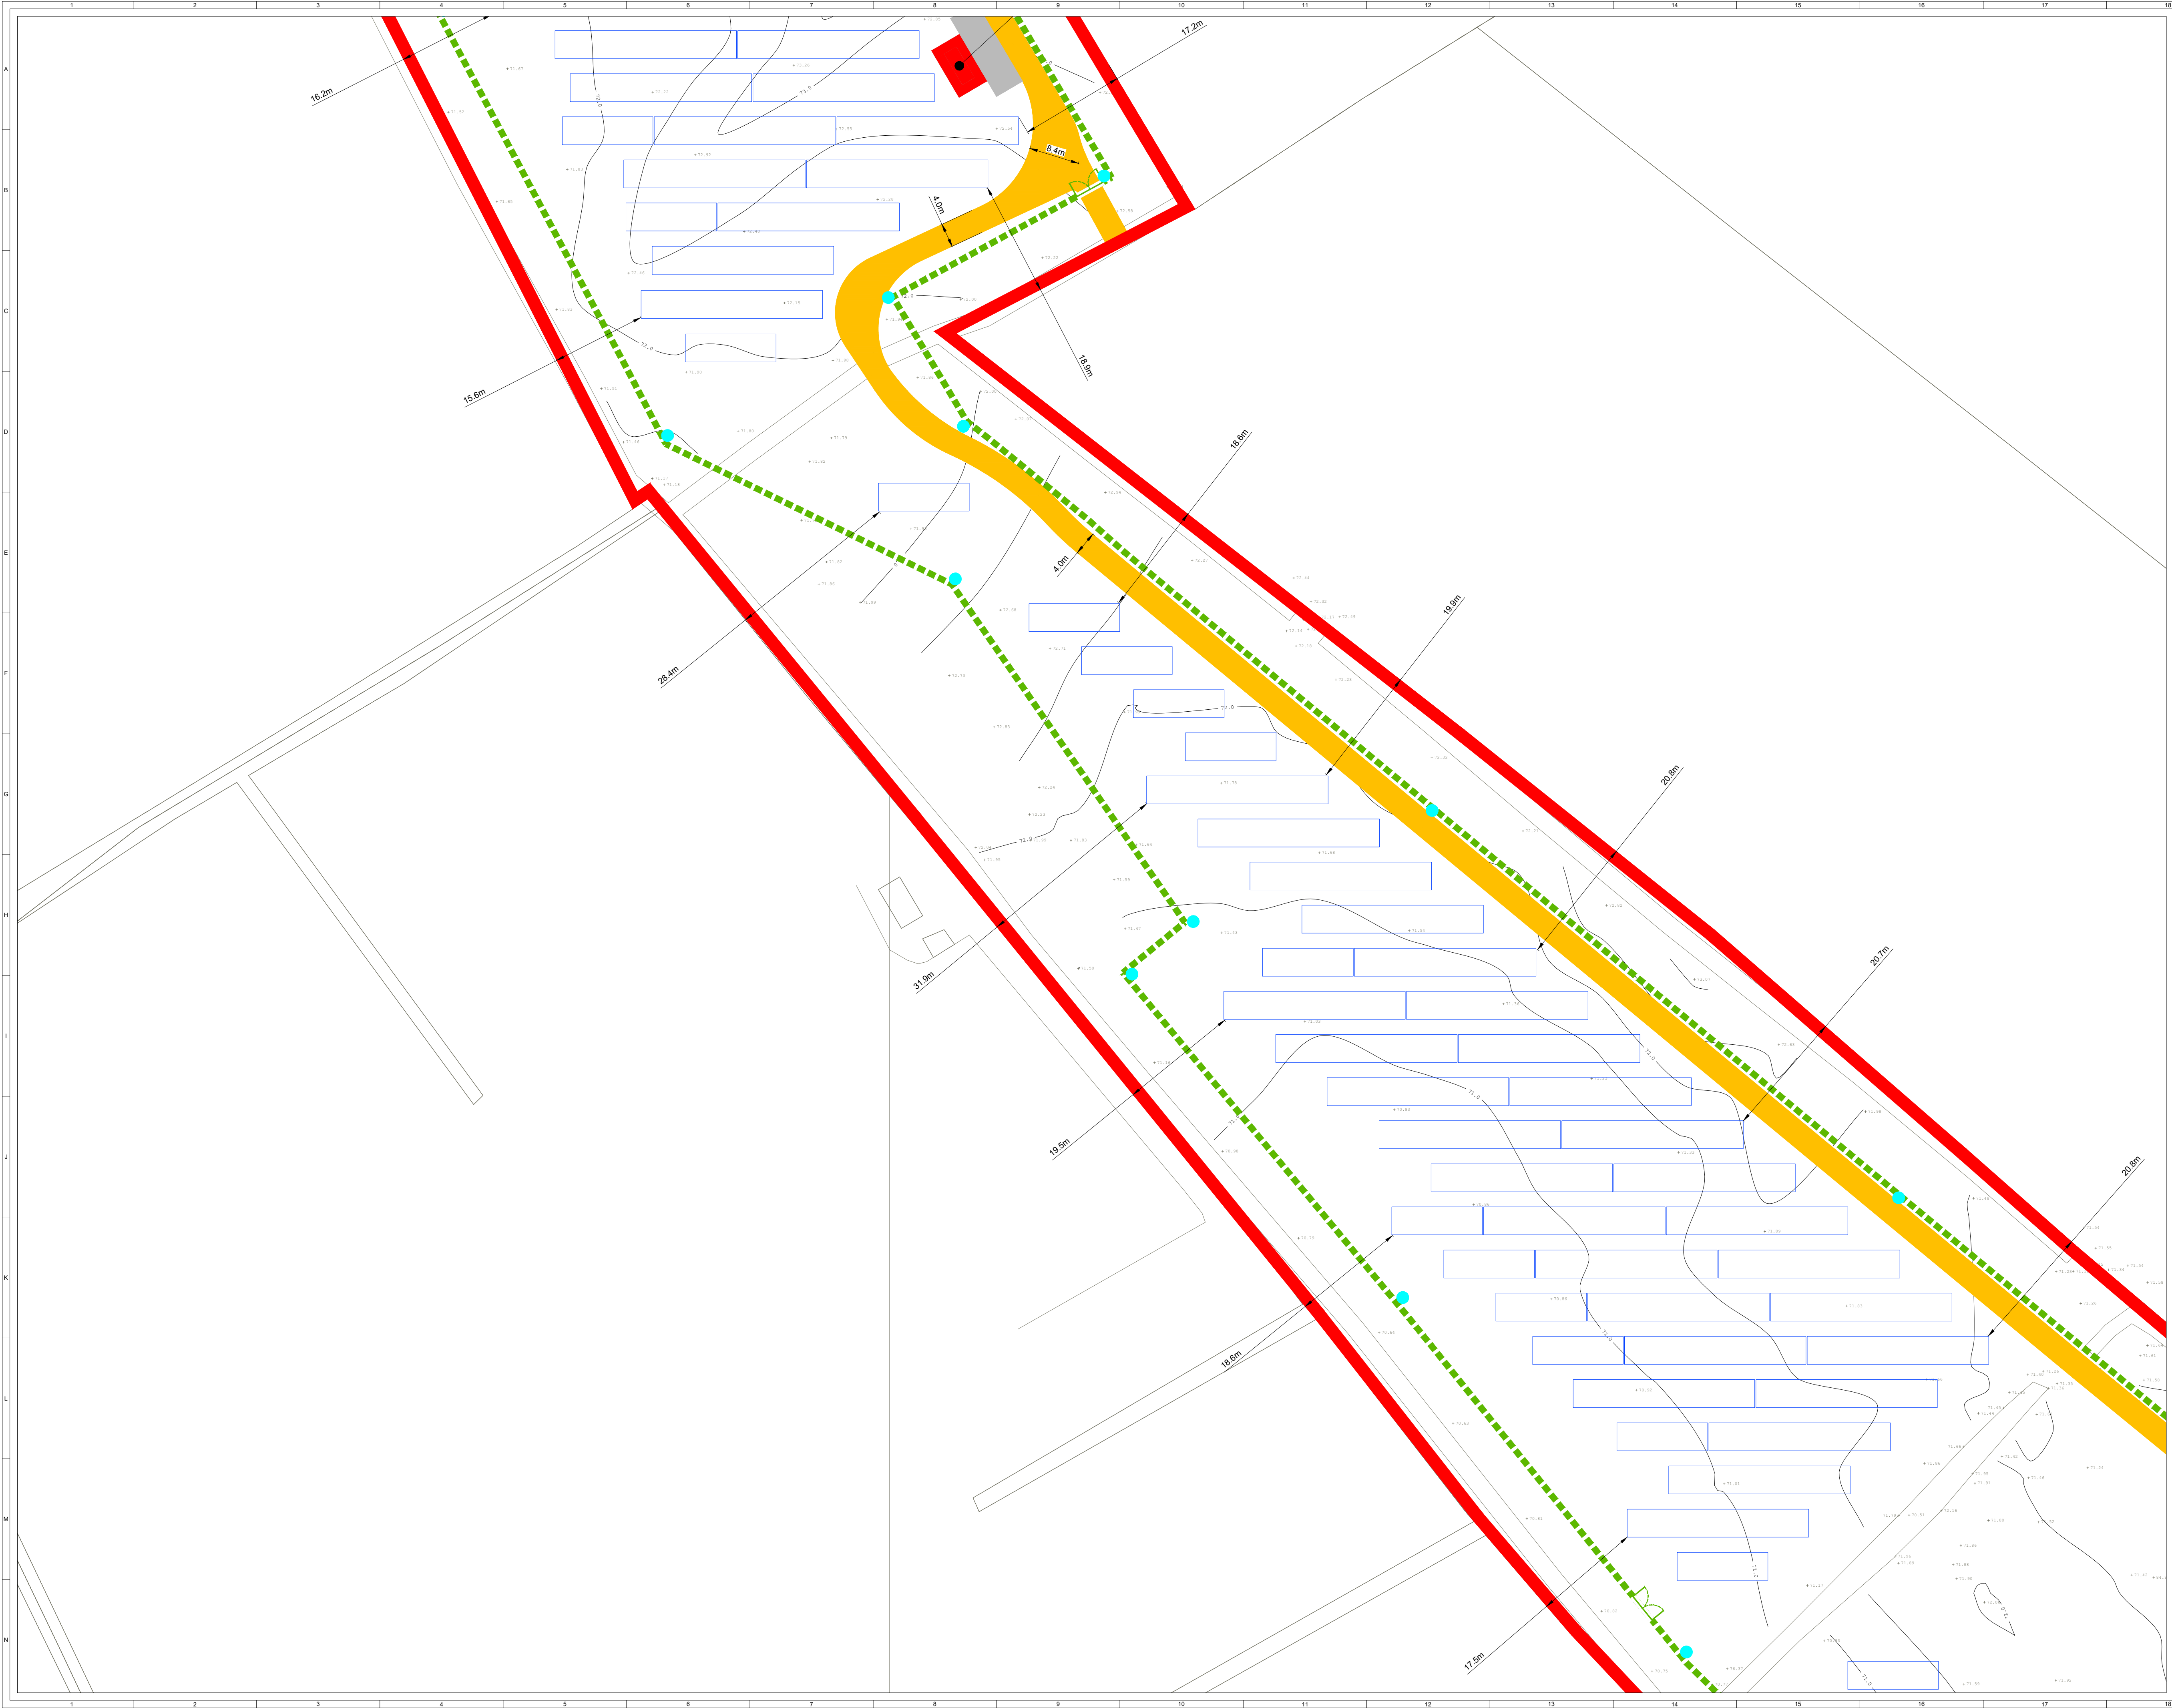

ORDNANCE SURVEY IRELAND LICENCE NO. EN 0003820
© ORDNANCE SURVEY IRELAND/GOVERNMENT OF IRELAND

KEY:

- SITE BOUNDARY
(OUTSIDE EDGE OF LINE DENOTES BOUNDARY)
- PERIMETER DEER FENCE
- GATE
- PROPOSED INTERNAL TRACK
- INDICATIVE SOLAR PV ARRAY
- LV/MV TRANSFORMER AREA
- HARDSTAND
- TEMPORARY CONSTRUCTION COMPOUND
- CCTV
- ALL CONSENTED INFRASTRUCTURE (ref: 2198)
TO BE REMOVED
- OVERHEAD LINE WAYLEAVE
- SITE ENTRANCE
- CONTOURS

CONSENTED INFRASTRUCTURE (ref: 2198)

- EXISTING TRACK
- PROPOSED INTERNAL TRACK
- SITE ENTRANCE - VISIBILITY SPLAY


TRANSFORMER STATION			
ID	SHEET	ORIENTATION	FFL
TS1	6	96°	73.66
TS2	7	59°	72.94
TS3	10	39°	71.31
TS4	11	40°	71.59
TS5	9	327°	69.14
TS6	14	338°	69.38
TS7	14	61°	68.56
TS8	14	61°	68.47
TS9	15	134°	69.08
TS10	16	155°	71.61
TS11	17	155°	72.92
TS12	17	319°	73.00

- NOTES:**
- SITE LAYOUT BASED ON GREENENCO SITE DESIGN PLAN - BALLYTEIGE - DERRYGROGAN PHASE 2 PL.001 02.03.25

- Map series:**
- 1:5,000: 3372
 - 1:2,500: 3372 (A, B, C, D), 3373 (A, C), 3435 (A, B), 3436 (A)

Produced by: Francesco Ghergo
Renewable Energy Systems Ltd
Registered Office: Beaufort Court,
Egg Farm Lane, Kings Langley,
Hertfordshire WD4 8LR

SHEET 8 OF 19

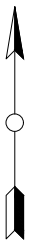

9	FG	JM	RB	2026-01-26	Minor amendments (Contours, PCS numbering)						
8	CT	EB	RB	2025-12-18	MAP SERIES ADDED						
7	FG	JM	RB	2025-11-19	Minor amendments (internal track)						
6	FG	JM	RB	2025-10-23	Proposed internal track amended						
ISSUE		DRAWN	CHKD	APPD	DATE	REVISION NOTES					
PURPOSE			COORDINATES								
PERMITTING			IRENET95 ITM								
SCALE		1:500	@ A1	DATUM	N/A						
LAYOUT DWG		N/A	T-LAYOUT NO.	N/A							
PROJECT TITLE											
BALLYTEIGE											
DRAWING TITLE											
FIGURE 203 AMENDED PLANNING APPLICATION SITE LAYOUT											
RES DRAWING NUMBER		04386-RES-LAY-DR-PT-201			REV	9					
THIS DRAWING IS THE PROPERTY OF RENEWABLE ENERGY SYSTEMS LIMITED AND NO REPRODUCTION MAY BE MADE IN WHOLE OR IN PART WITHOUT PERMISSION											
				BEAUFORT COURT, EGG FARM LANE, KINGS LANGLEY, HERTS WD4 8LR, UK TEL: +44 (0) 1923 290200 WWW.RES-GROUP.COM							



ORDNANCE SURVEY IRELAND LICENCE NO. EN 0003820
© ORDNANCE SURVEY IRELAND/GOVERNMENT OF IRELAND

- KEY:
- SITE BOUNDARY
(OUTSIDE EDGE OF LINE DENOTES BOUNDARY)
 - PERIMETER DEER FENCE
 - GATE
 - PROPOSED INTERNAL TRACK
 - INDICATIVE SOLAR PV ARRAY
 - LV/MV TRANSFORMER AREA
 - HARDSTAND
 - TEMPORARY CONSTRUCTION COMPOUND
 - CCTV
 - ALL CONSENTED INFRASTRUCTURE (ref: 2198)
TO BE REMOVED
 - OVERHEAD LINE WAYLEAVE
 - SITE ENTRANCE
 - CONTOURS

- CONSENTED INFRASTRUCTURE (ref: 2198)
- EXISTING TRACK
 - PROPOSED INTERNAL TRACK
 - SITE ENTRANCE - VISIBILITY SPLAY


TRANSFORMER STATION			
ID	SHEET	ORIENTATION	FFL
TS1	6	96°	73.66
TS2	7	59°	72.94
TS3	10	39°	71.31
TS4	11	40°	71.59
TS5	9	327°	69.14
TS6	14	338°	69.38
TS7	14	61°	68.56
TS8	14	61°	68.47
TS9	15	134°	69.08
TS10	16	155°	71.61
TS11	17	155°	72.92
TS12	17	319°	73.00

- NOTES:
- SITE LAYOUT BASED ON GREENENCO SITE DESIGN PLAN - BALLYTEIGE - DERRYGROGAN PHASE 2 PL.001 02.03.25

- Map series:
- 1:5,000: 3372
 - 1:2,500: 3372 (A, B, C, D), 3373 (A, C), 3435 (A, B), 3436 (A)

Produced by: Francesco Ghergo
Renewable Energy Systems Ltd
Registered Office: Beaufort Court,
Egg Farm Lane, Kings Langley,
Hertfordshire WD4 8LR

SHEET 9 OF 19

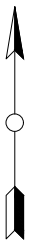


9	FG	JM	RB	2026-01-26	Minor amendments (Contours, PCS numbering)
8	CT	EB	RB	2025-12-18	MAP SERIES ADDED
7	FG	JM	RB	2025-11-19	Minor amendment (internal track)
6	FG	JM	RB	2025-10-23	Proposed internal track amended
ISSUE DRAWN CHKD APPD DATE					REVISION NOTES
PURPOSE				COORDINATES	
PERMITTING				IRENET95 ITM	
SCALE		1:500	@ A1	DATUM	N/A
LAYOUT DWG		N/A		T-LAYOUT NO.	N/A
PROJECT TITLE					
BALLYTEIGE					

DRAWING TITLE					
FIGURE 203					
AMENDED PLANNING APPLICATION					
SITE LAYOUT					
RES DRAWING NUMBER					REV
04386-RES-LAY-DR-PT-201					9
THIS DRAWING IS THE PROPERTY OF RENEWABLE ENERGY SYSTEMS LIMITED AND NO REPRODUCTION MAY BE MADE IN WHOLE OR IN PART WITHOUT PERMISSION					



BEAUFORT COURT,
EGG FARM LANE,
KINGS LANGLEY,
HERTS WD4 8LR, UK
TEL: +44 (0) 1923 296200
WWW.RES-GROUP.COM

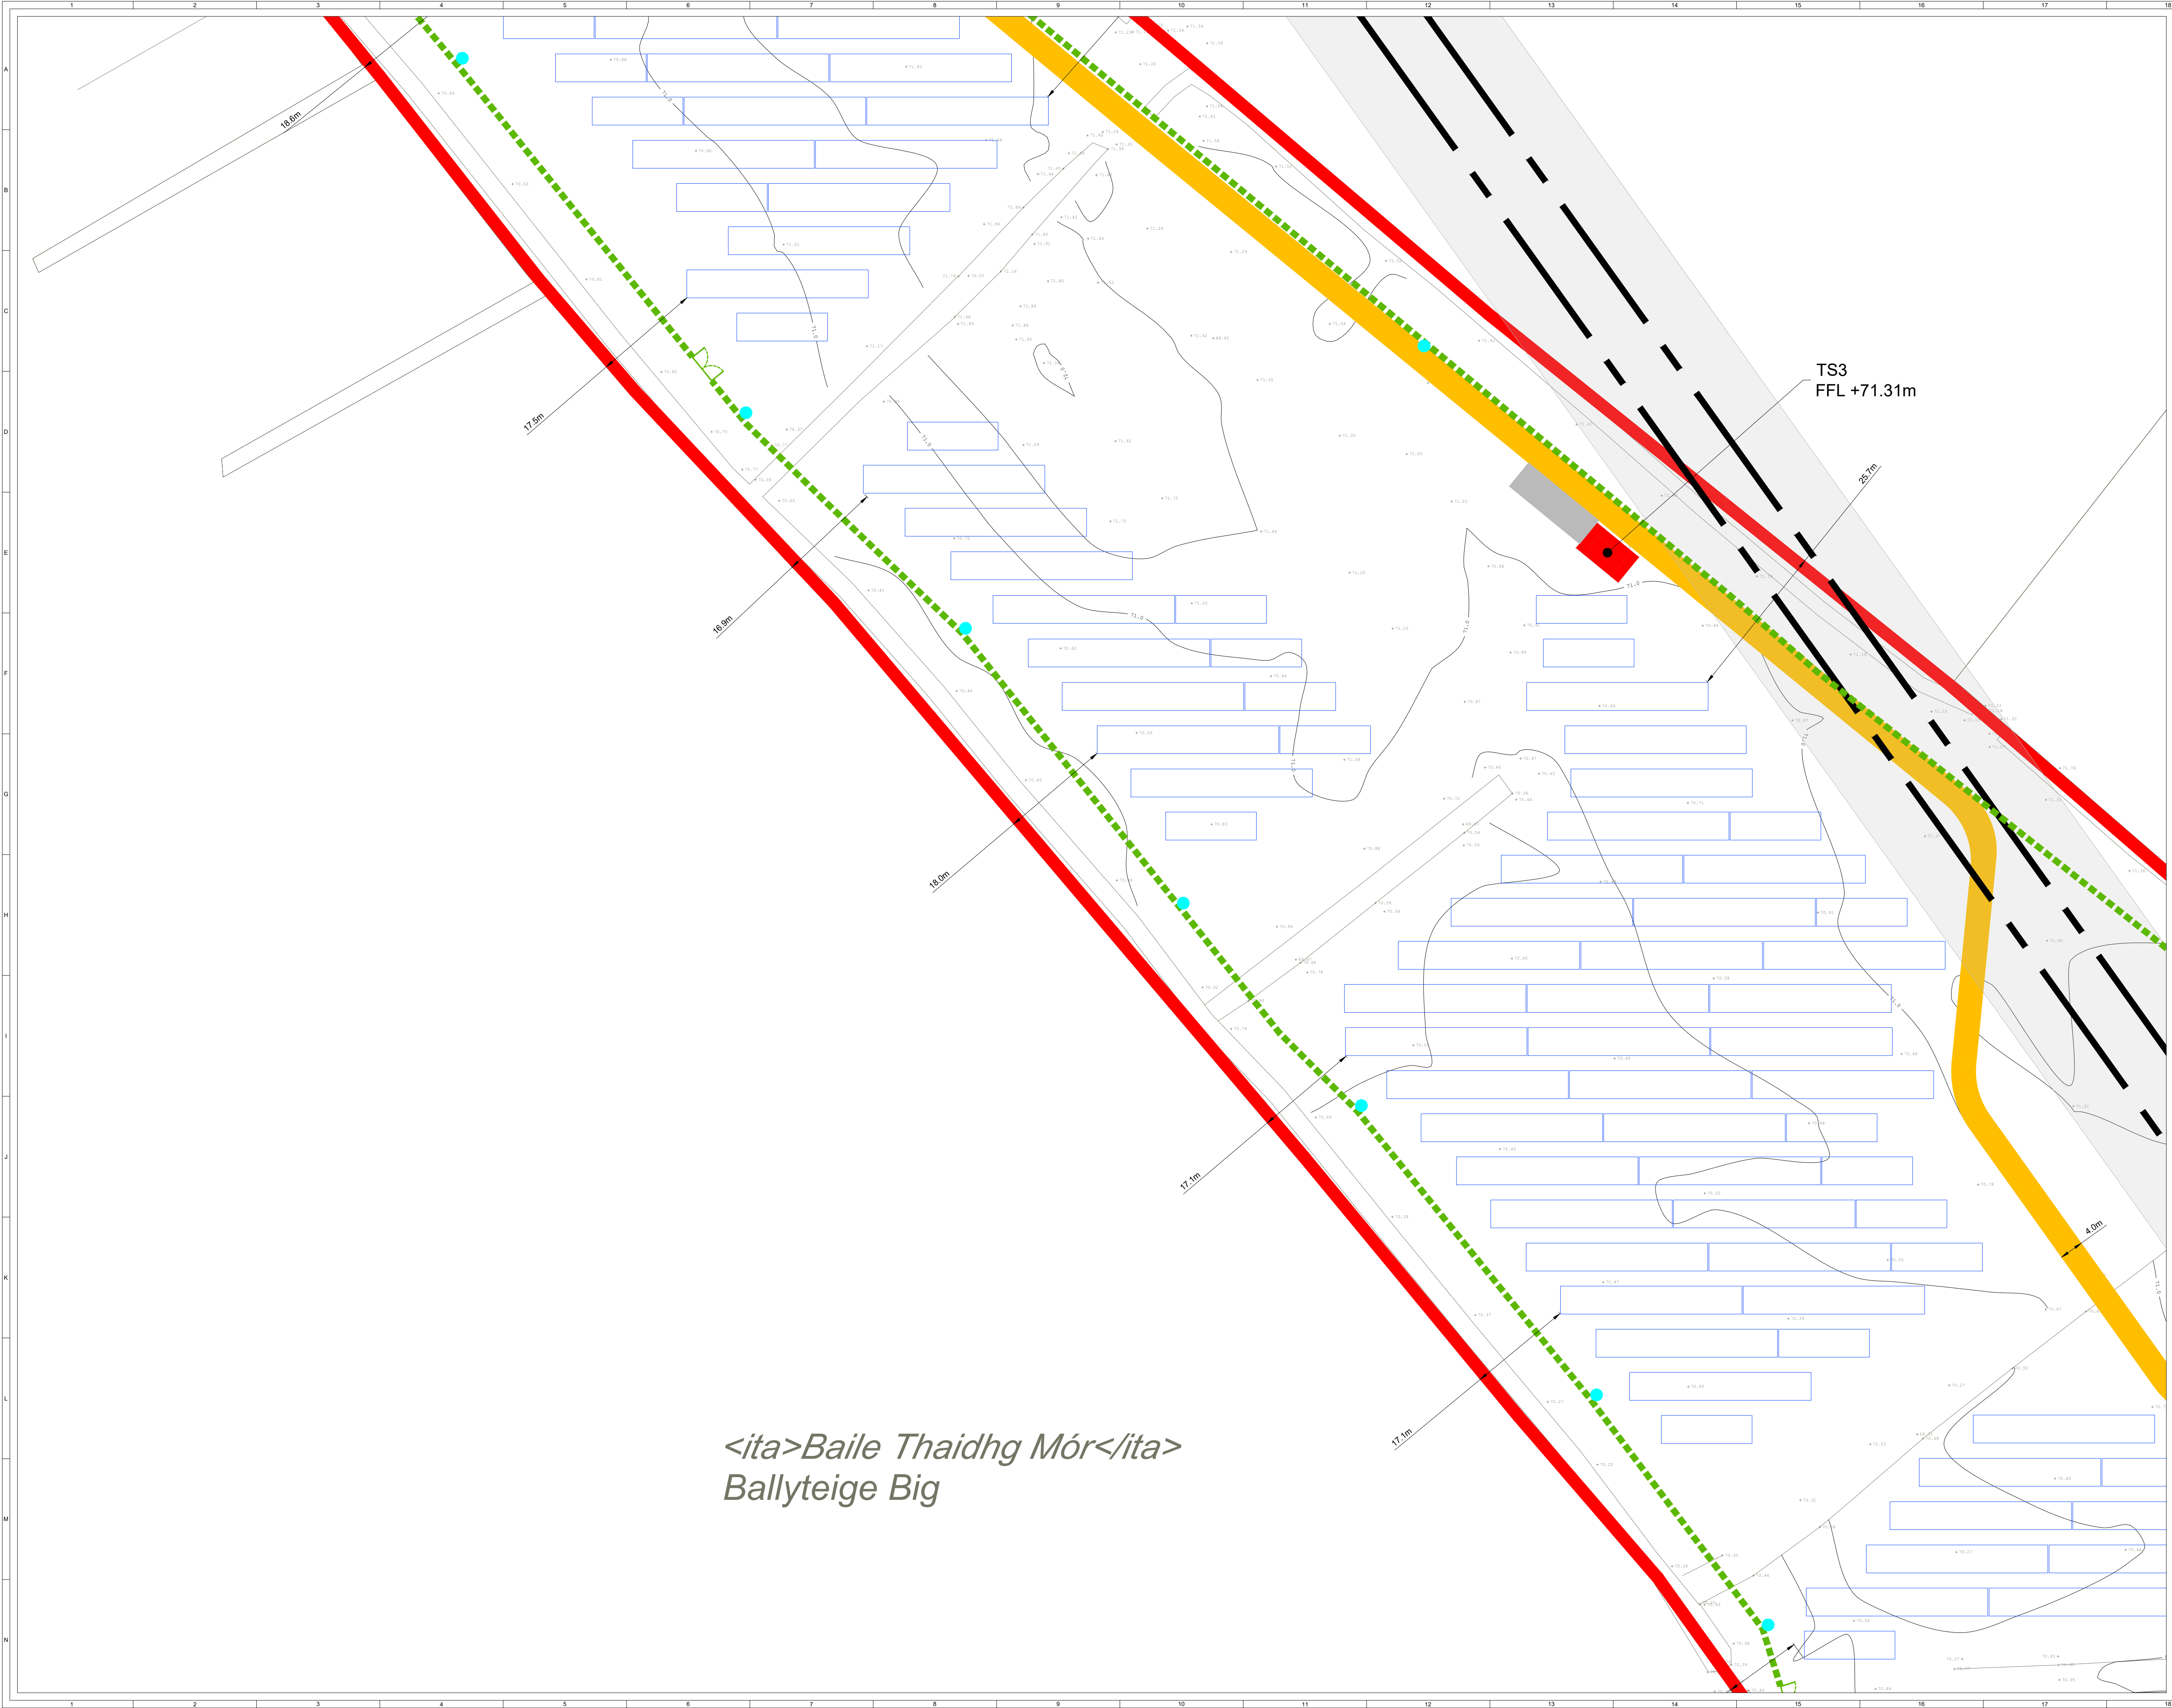

ORDNANCE SURVEY IRELAND LICENCE NO. EN 0003820
© ORDNANCE SURVEY IRELAND/GOVERNMENT OF IRELAND

KEY:

SITE BOUNDARY
(OUTSIDE EDGE OF LINE DENOTES BOUNDARY)

PERIMETER DEER FENCE

GATE

PROPOSED INTERNAL TRACK

INDICATIVE SOLAR PV ARRAY

LV/MV TRANSFORMER AREA

HARDSTAND

TEMPORARY CONSTRUCTION COMPOUND

CCTV

ALL CONSENTED INFRASTRUCTURE (ref: 2198)
TO BE REMOVED

OVERHEAD LINE WAYLEAVE

SITE ENTRANCE

CONTOURS

CONSENTED INFRASTRUCTURE (ref: 2198)

EXISTING TRACK

PROPOSED INTERNAL TRACK

SITE ENTRANCE - VISIBILITY SPLAY

TRANSFORMER STATION

ID	SHEET	ORIENTATION	FFL
TS1	6	96°	73.66
TS2	7	59°	72.94
TS3	10	39°	71.31
TS4	11	40°	71.59
TS5	9	327°	69.14
TS6	14	338°	69.38
TS7	14	61°	68.56
TS8	14	61°	68.47
TS9	15	134°	69.08
TS10	16	155°	71.61
TS11	17	155°	72.92
TS12	17	319°	73.00

NOTES:

1. SITE LAYOUT BASED ON GREENENCO SITE DESIGN PLAN - BALLYTEIGE - DERRYGROGAN PHASE 2 PL.001 02.03.25

Map series:

• 1:5,000: 3372

• 1:2,500: 3372 (A, B, C, D), 3373 (A, C), 3435 (A, B), 3436 (A)

Produced by: Francesco Ghergo

Renewable Energy Systems Ltd
Registered Office: Beaufort Court,
Egg Farm Lane, Kings Langley,
Hertfordshire WD4 8LR

SHEET 10 OF 19

9	FG	JM	RB	2026-01-26	Minor amendments (Contours, PCS numbering)
8	CT	EB	RB	2025-12-18	MAP SERIES ADDED
7	FG	JM	RB	2025-11-19	Minor amendment (internal track)
6	FG	JM	RB	2025-10-23	Proposed internal track amended

ISSUE	DRAWN	CHKD	APPD	DATE	REVISION NOTES
PURPOSE	PERMITTING				
PURPOSE	COORDINATES				
SCALE	1:500 @ A1				DATUM
LAYOUT DWG	N/A				T-LAYOUT NO.
PROJECT TITLE					
BALLYTEIGE					
DRAWING TITLE					
FIGURE 203					
AMENDED PLANNING APPLICATION					
SITE LAYOUT					
RES DRAWING NUMBER					REV
04386-RES-LAY-DR-PT-201					9
THIS DRAWING IS THE PROPERTY OF RENEWABLE ENERGY SYSTEMS LIMITED AND NO REPRODUCTION MAY BE MADE IN WHOLE OR IN PART WITHOUT PERMISSION					

res

BEAUFORT COURT,
EGG FARM LANE,
KINGS LANGLEY,
HERTS WD4 8LR, UK
TEL: +44 (0) 1923 296200
WWW.RES-GROUP.COM



ORDNANCE SURVEY IRELAND LICENCE NO. EN 0003820
© ORDNANCE SURVEY IRELAND/GOVERNMENT OF IRELAND

- KEY:
- SITE BOUNDARY
(OUTSIDE EDGE OF LINE DENOTES BOUNDARY)
 - PERIMETER DEER FENCE
 - GATE
 - PROPOSED INTERNAL TRACK
 - INDICATIVE SOLAR PV ARRAY
 - LV/MV TRANSFORMER AREA
 - HARDSTAND
 - TEMPORARY CONSTRUCTION COMPOUND
 - CCTV
 - ALL CONSENTED INFRASTRUCTURE (ref: 2198)
TO BE REMOVED
 - OVERHEAD LINE WAYLEAVE
 - SITE ENTRANCE
 - CONTOURS

- CONSENTED INFRASTRUCTURE (ref: 2198)
- EXISTING TRACK
 - PROPOSED INTERNAL TRACK
 - SITE ENTRANCE - VISIBILITY SPLAY


TRANSFORMER STATION			
ID	SHEET	ORIENTATION	FFL
TS1	6	96°	73.66
TS2	7	59°	72.94
TS3	10	39°	71.31
TS4	11	40°	71.59
TS5	9	327°	69.14
TS6	14	338°	69.38
TS7	14	61°	68.56
TS8	14	61°	68.47
TS9	15	134°	69.08
TS10	16	155°	71.61
TS11	17	155°	72.92
TS12	17	319°	73.00

- NOTES:
- SITE LAYOUT BASED ON GREENENCO SITE DESIGN PLAN - BALLYTEIGE - DERRYGROGAN PHASE 2 PL.001 02.03.25

- Map series:
- 1:5,000: 3372
 - 1:2,500: 3372 (A, B, C, D), 3373 (A, C), 3435 (A, B), 3436 (A)

Produced by: Francesco Ghergo
Renewable Energy Systems Ltd
Registered Office: Beaufort Court,
Egg Farm Lane, Kings Langley,
Hertfordshire WD4 8LR

SHEET 11 OF 19

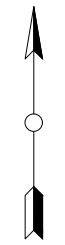

9	FG	JM	RB	2026-01-26	Minor amendments (Contours, PCS numbering)	
8	CT	EB	RB	2025-12-18	MAP SERIES ADDED	
7	FG	JM	RB	2025-11-19	Minor amendment (internal track)	
6	FG	JM	RB	2025-10-23	Proposed internal track amended	
ISSUE		DRAWN	CHKD	APPD	DATE	REVISION NOTES
PURPOSE			COORDINATES			
PERMITTING			IRENET95 ITM			
SCALE			1:500	@ A1	DATUM	
LAYOUT DWG			N/A	T-LAYOUT NO.		
			N/A			
PROJECT TITLE						
BALLYTEIGE						

DRAWING TITLE						
FIGURE 203						
AMENDED PLANNING APPLICATION						
SITE LAYOUT						
RES DRAWING NUMBER					REV	
04386-RES-LAY-DR-PT-201						9
THIS DRAWING IS THE PROPERTY OF RENEWABLE ENERGY SYSTEMS LIMITED AND NO REPRODUCTION MAY BE MADE IN WHOLE OR IN PART WITHOUT PERMISSION						
res			BEAUFORT COURT, EGG FARM LANE, KINGS LANGLEY, HERTS WD4 8LR, UK TEL: +44 (0) 1923 290200 WWW.RES-GROUP.COM			



ORDNANCE SURVEY IRELAND LICENCE NO. EN 0003820
© ORDNANCE SURVEY IRELAND/GOVERNMENT OF IRELAND

- KEY:
- SITE BOUNDARY
(OUTSIDE EDGE OF LINE DENOTES BOUNDARY)
 - PERIMETER DEER FENCE
 - GATE
 - PROPOSED INTERNAL TRACK
 - INDICATIVE SOLAR PV ARRAY
 - LV/MV TRANSFORMER AREA
 - HARDSTAND
 - TEMPORARY CONSTRUCTION COMPOUND
 - CCTV
 - ALL CONSENTED INFRASTRUCTURE (ref: 2198)
TO BE REMOVED
 - OVERHEAD LINE WAYLEAVE
 - SITE ENTRANCE
 - CONTOURS

- CONSENTED INFRASTRUCTURE (ref: 2198)
- EXISTING TRACK
 - PROPOSED INTERNAL TRACK
 - SITE ENTRANCE - VISIBILITY SPLAY


TRANSFORMER STATION			
ID	SHEET	ORIENTATION	FFL
TS1	6	96°	73.66
TS2	7	59°	72.94
TS3	10	39°	71.31
TS4	11	40°	71.59
TS5	9	327°	69.14
TS6	14	338°	69.38
TS7	14	61°	68.56
TS8	14	61°	68.47
TS9	15	134°	69.08
TS10	16	155°	71.61
TS11	17	155°	72.92
TS12	17	319°	73.00

- NOTES:
- SITE LAYOUT BASED ON GREENENCO SITE DESIGN PLAN - BALLYTEIGE - DERRYGROGAN PHASE 2 PL.001 02.03.25

- Map series:
- 1:5,000: 3372
 - 1:2,500: 3372 (A, B, C, D), 3373 (A, C), 3435 (A, B), 3436 (A)


Produced by: Francesco Ghergo
Renewable Energy Systems Ltd
Registered Office: Beaufort Court,
Egg Farm Lane, Kings Langley,
Hertfordshire WD4 8LR

SHEET 12 OF 19

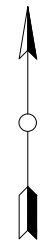

9	FG	JM	RB	2026-01-26	Minor amendments (Contours, PCS numbering)
8	CT	EB	RB	2025-12-18	MAP SERIES ADDED
7	FG	JM	RB	2025-11-19	Minor amendment (internal track)
6	FG	JM	RB	2025-10-23	Proposed internal track amended
ISSUE DRAWN CHKD APPD DATE					REVISION NOTES
PURPOSE				COORDINATES	
PERMITTING				IRENET95 ITM	
SCALE				DATUM	
1:500 @ A1				N/A	
LAYOUT DWG				T-LAYOUT NO.	
N/A				N/A	
PROJECT TITLE					
BALLYTEIGE					

DRAWING TITLE					
FIGURE 203					
AMENDED PLANNING APPLICATION					
SITE LAYOUT					
RES DRAWING NUMBER					REV
04386-RES-LAY-DR-PT-201					9
THIS DRAWING IS THE PROPERTY OF RENEWABLE ENERGY SYSTEMS LIMITED AND NO REPRODUCTION MAY BE MADE IN WHOLE OR IN PART WITHOUT PERMISSION					
					
BEAUFORT COURT, EGG FARM LANE, KINGS LANGLEY, HERTS WD4 8LR, UK TEL: +44 (0) 1923 290200 WWW.RES-GROUP.COM					

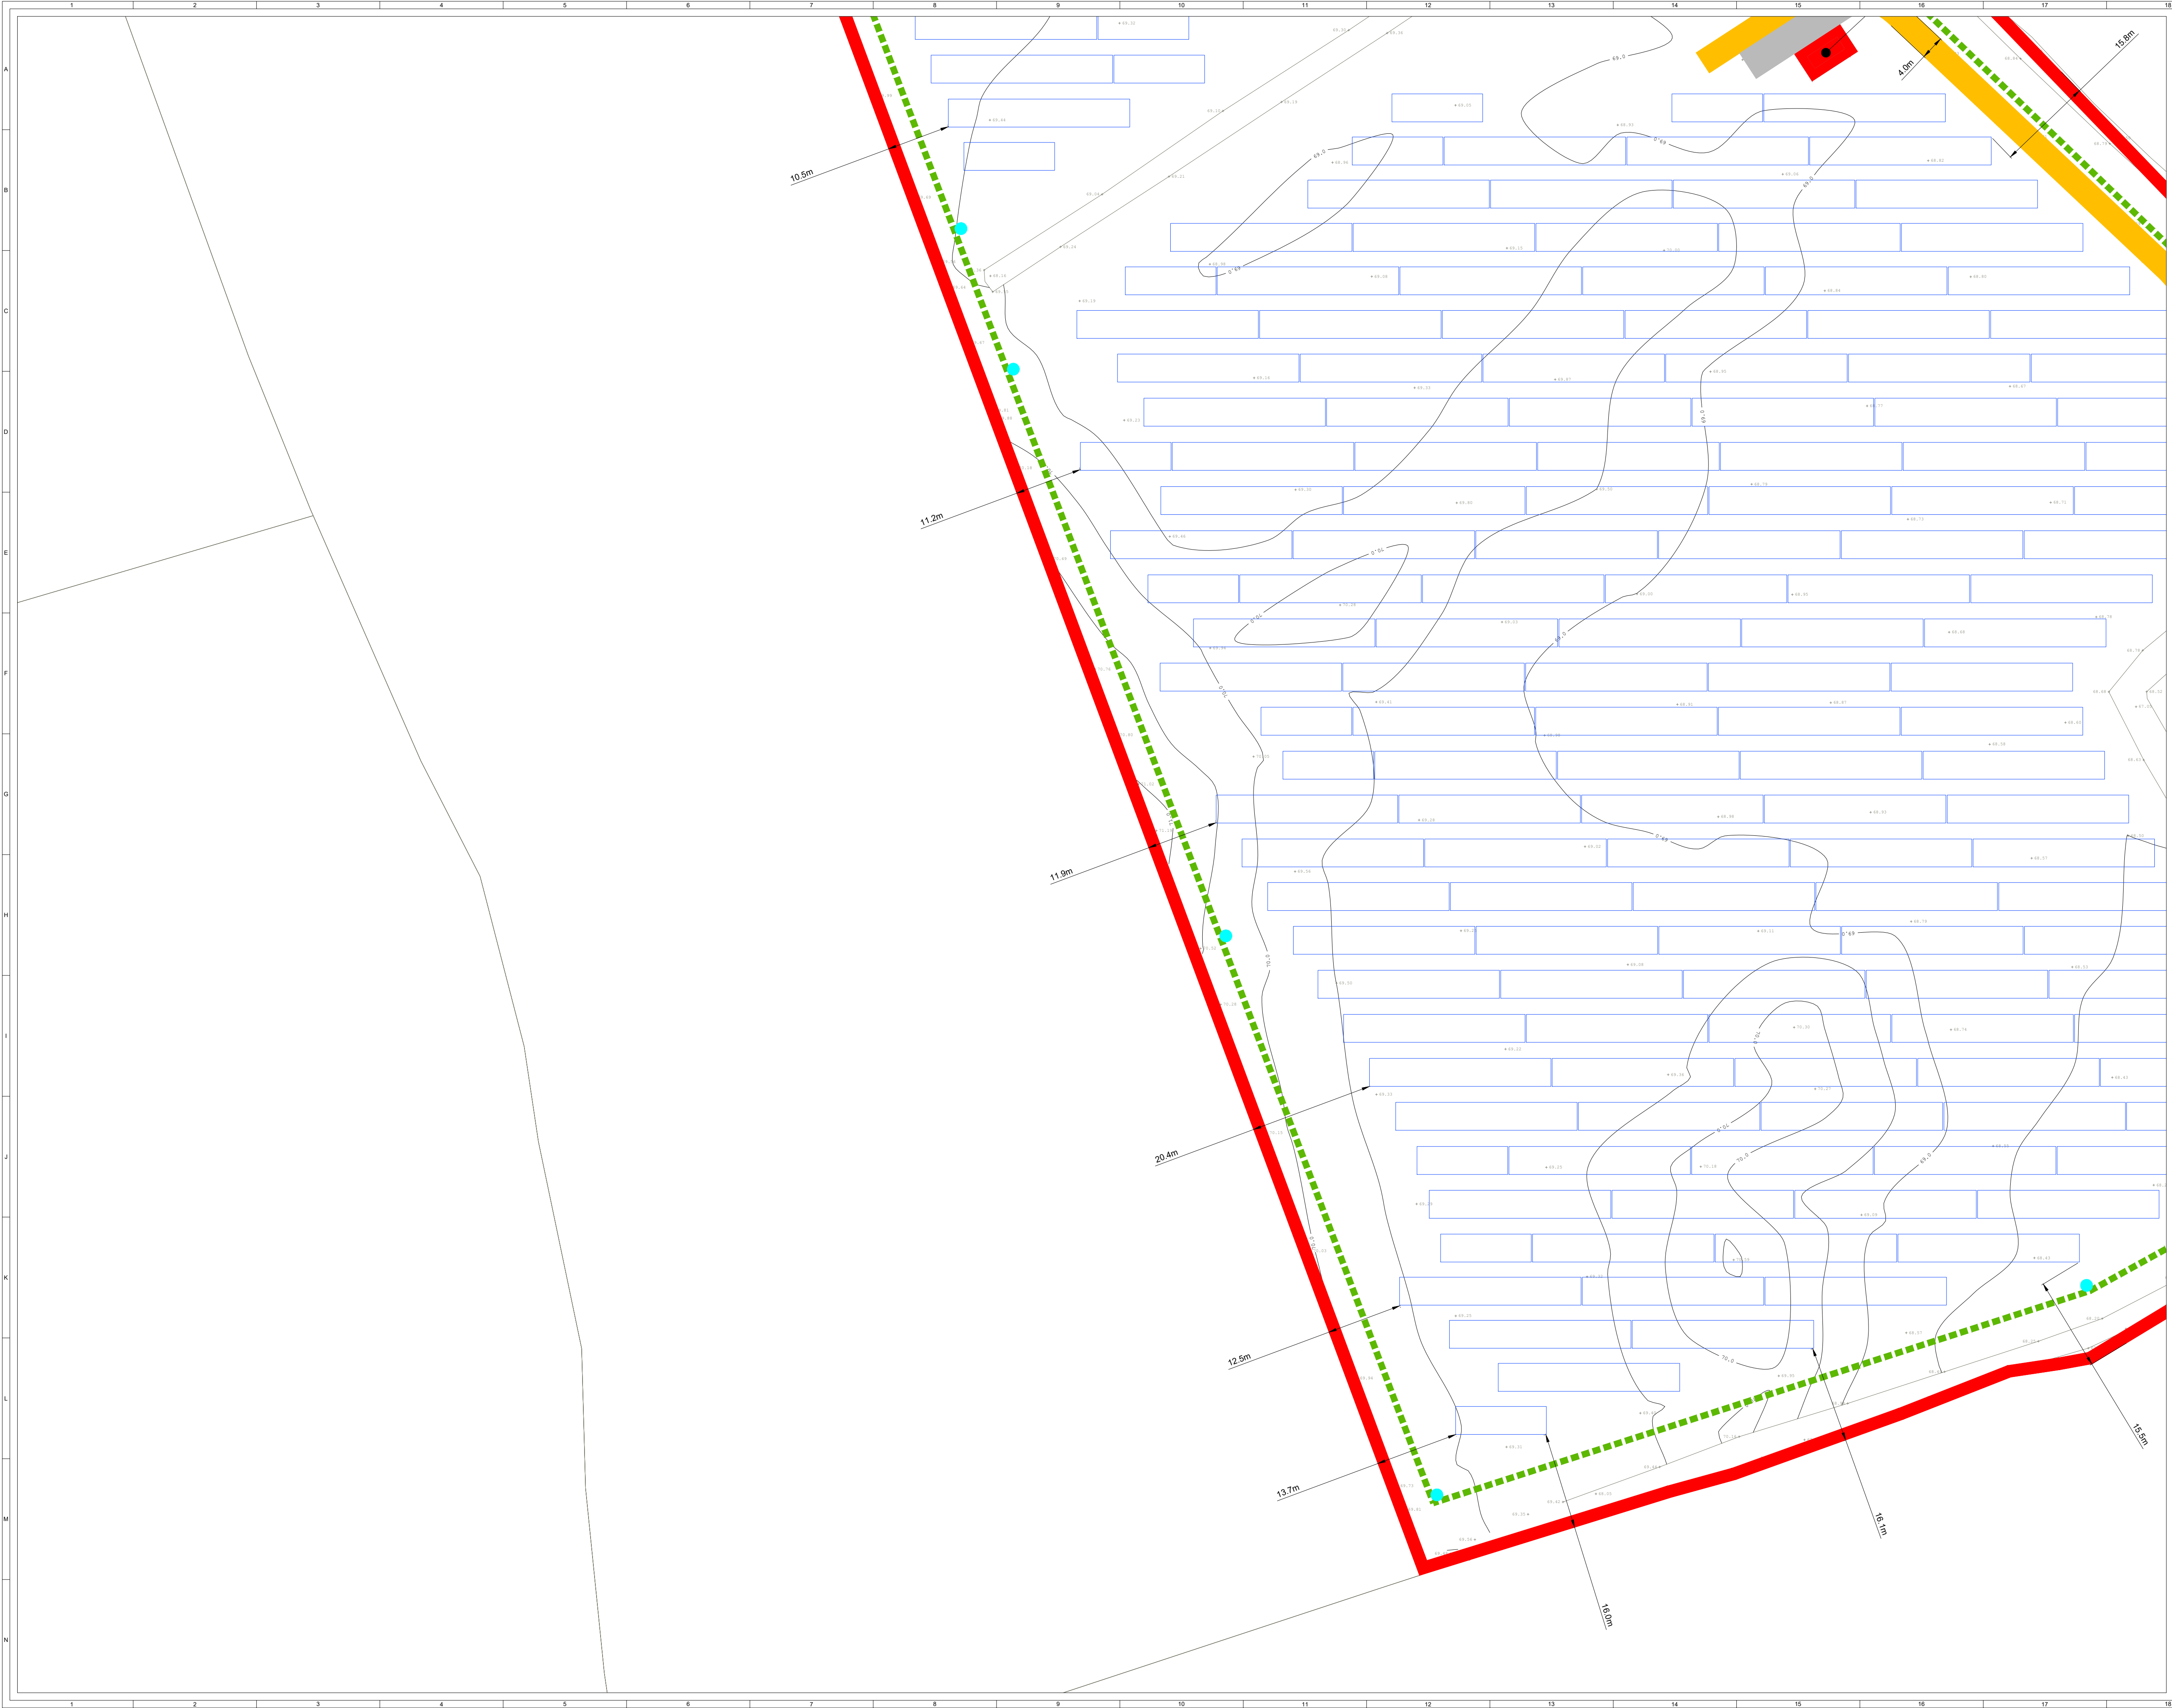

ORDNANCE SURVEY IRELAND LICENCE NO. EN 0003820
© ORDNANCE SURVEY IRELAND/GOVERNMENT OF IRELAND

KEY:

SITE BOUNDARY
(OUTSIDE EDGE OF LINE DENOTES BOUNDARY)

PERIMETER DEER FENCE

GATE

PROPOSED INTERNAL TRACK

INDICATIVE SOLAR PV ARRAY

LV/MV TRANSFORMER AREA

HARDSTAND

TEMPORARY CONSTRUCTION COMPOUND

CCTV

ALL CONSENTED INFRASTRUCTURE (ref: 2198)
TO BE REMOVED

OVERHEAD LINE WAYLEAVE

SITE ENTRANCE

CONTOURS

CONSENTED INFRASTRUCTURE (ref: 2198)

EXISTING TRACK

PROPOSED INTERNAL TRACK

SITE ENTRANCE - VISIBILITY SPLAY

TRANSFORMER STATION

ID	SHEET	ORIENTATION	FFL
TS1	6	96°	73.66
TS2	7	59°	72.94
TS3	10	39°	71.31
TS4	11	40°	71.59
TS5	9	327°	69.14
TS6	14	338°	69.38
TS7	14	61°	68.56
TS8	14	61°	68.47
TS9	15	134°	69.08
TS10	16	155°	71.61
TS11	17	155°	72.92
TS12	17	319°	73.00

NOTES:

1. SITE LAYOUT BASED ON GREENENCO SITE DESIGN PLAN - BALLYTEIGE - DERRYGROGAN PHASE 2 PL.001 02.03.25

Map series:

• 1:5,000: 3372


• 1:2,500: 3372 (A, B, C, D), 3373 (A, C), 3435 (A, B), 3436 (A)

Produced by: Francesco Ghergo

Renewable Energy Systems Ltd
Registered Office: Beaufort Court,
Egg Farm Lane, Kings Langley,
Hertfordshire WD4 8LR

SHEET 13 OF 19

9	FG	JM	RB	2026-01-26	Minor amendments (Contours, PCS numbering)		
8	CT	EB	RB	2025-12-18	MAP SERIES ADDED		
7	FG	JM	RB	2025-11-19	Minor amendment (internal track)		
6	FG	JM	RB	2025-10-23	Proposed internal track amended		
ISSUE DRAWN CHKD APPD DATE REVISION NOTES							
PURPOSE			COORDINATES				
PERMITTING			IRENET95 ITM				
SCALE		1:500	@ A1	DATUM	N/A		
LAYOUT DWG		N/A	T-LAYOUT NO.	N/A			
PROJECT TITLE							
BALLYTEIGE							
DRAWING TITLE							
FIGURE 203							
AMENDED PLANNING APPLICATION							
SITE LAYOUT							
RES DRAWING NUMBER					REV		
04386-RES-LAY-DR-PT-201					9		
THIS DRAWING IS THE PROPERTY OF RENEWABLE ENERGY SYSTEMS LIMITED AND NO REPRODUCTION MAY BE MADE IN WHOLE OR IN PART WITHOUT PERMISSION							
res BEAUFORT COURT, EGG FARM LANE, KINGS LANGLEY, HERTS WD4 8LR, UK TEL: +44 (0) 1923 290200 WWW.RES-GROUP.COM							

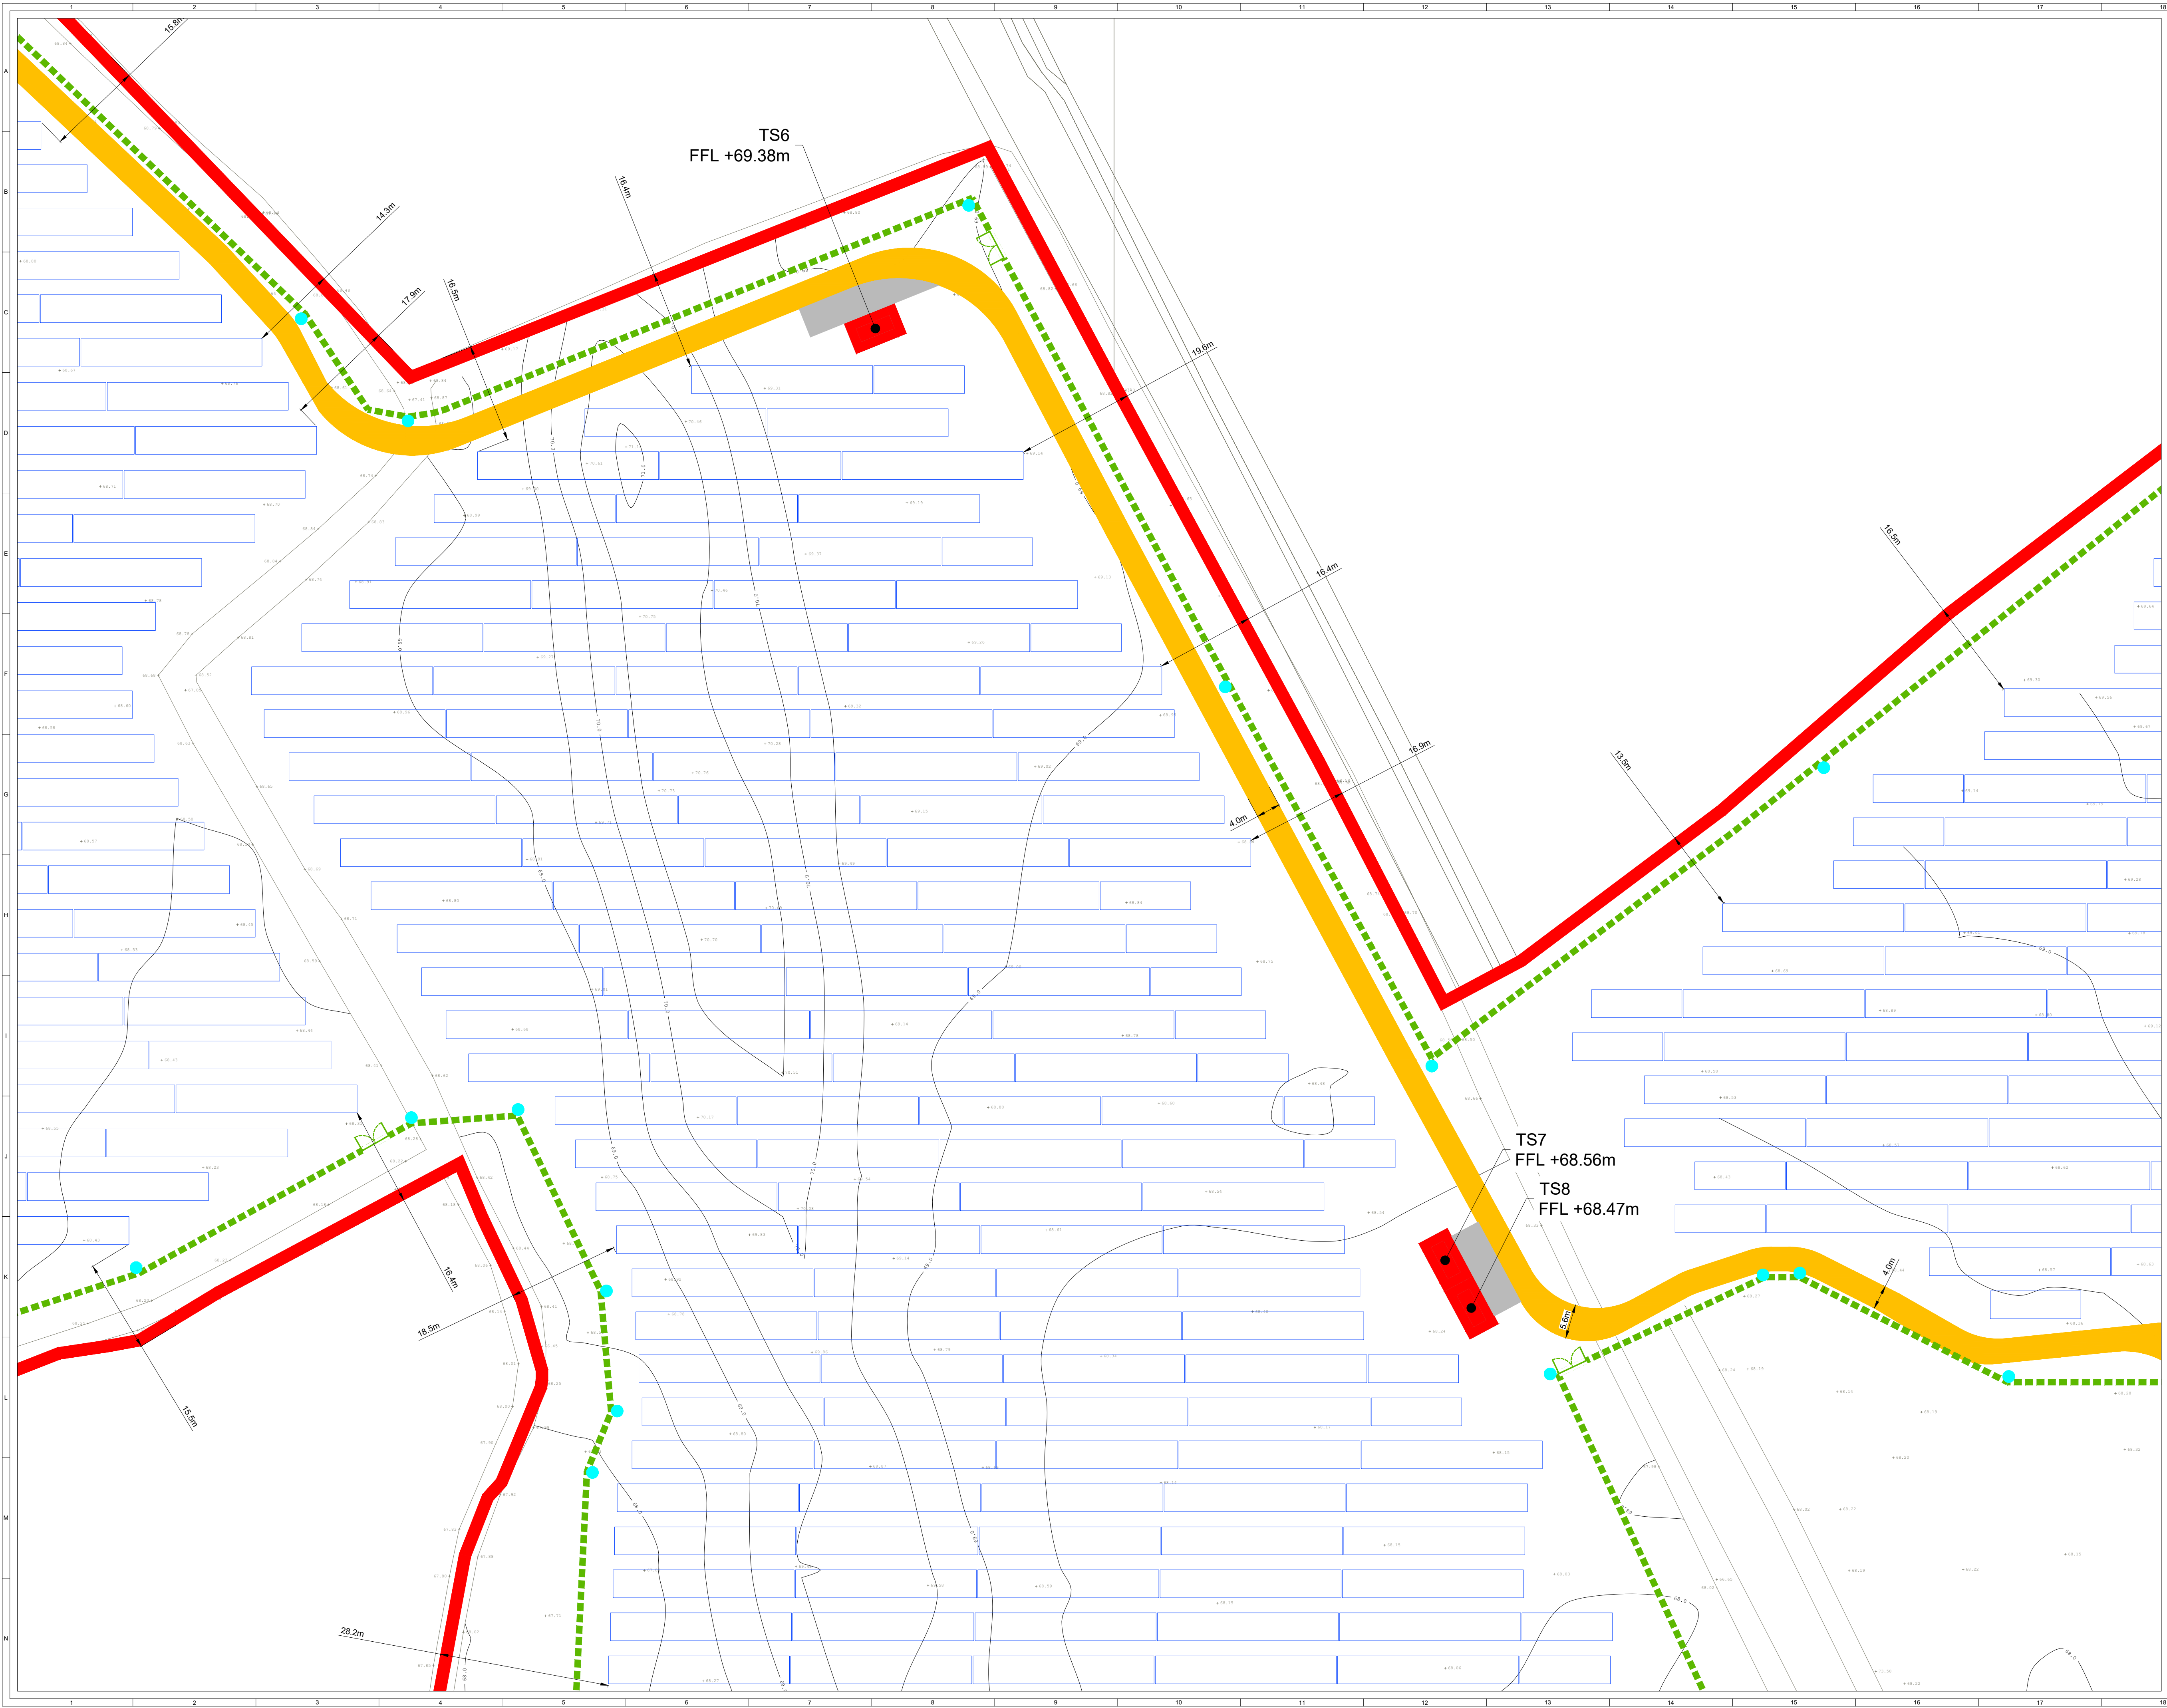

ORDNANCE SURVEY IRELAND LICENCE NO. EN 0003820
© ORDNANCE SURVEY IRELAND/GOVERNMENT OF IRELAND

KEY:

SITE BOUNDARY
(OUTSIDE EDGE OF LINE DENOTES BOUNDARY)

PERIMETER DEER FENCE

GATE

PROPOSED INTERNAL TRACK

INDICATIVE SOLAR PV ARRAY

LV/MV TRANSFORMER AREA

HARDSTAND

TEMPORARY CONSTRUCTION COMPOUND

CCTV

ALL CONSENTED INFRASTRUCTURE (ref: 2198)
TO BE REMOVED

OVERHEAD LINE WAYLEAVE

SITE ENTRANCE

CONTOURS

CONSENTED INFRASTRUCTURE (ref: 2198)

EXISTING TRACK

PROPOSED INTERNAL TRACK

SITE ENTRANCE - VISIBILITY SPLAY

TRANSFORMER STATION

ID	SHEET	ORIENTATION	FFL
TS1	6	96°	73.66
TS2	7	59°	72.94
TS3	10	39°	71.31
TS4	11	40°	71.59
TS5	9	327°	69.14
TS6	14	338°	69.38
TS7	14	61°	68.56
TS8	14	61°	68.47
TS9	15	134°	69.08
TS10	16	155°	71.61
TS11	17	155°	72.92
TS12	17	319°	73.00

NOTES:

1. SITE LAYOUT BASED ON GREENENCO SITE DESIGN PLAN - BALLYTEIGE - DERRYGROGAN PHASE 2 PL.001 02.03.25

Map series:

• 1:5,000: 3372

• 1:2,500: 3372 (A, B, C, D), 3373 (A, C), 3435 (A, B), 3436 (A)

Produced by: Francesco Ghergo

Renewable Energy Systems Ltd
Registered Office: Beaufort Court,
Egg Farm Lane, Kings Langley,
Hertfordshire WD4 8LR


SHEET 14 OF 19

9	FG	JM	RB	2026-01-26	Minor amendments (Contours, PCS numbering)
8	CT	EB	RB	2025-12-18	MAP SERIES ADDED
7	FG	JM	RB	2025-11-19	Minor amendment (internal track)
6	FG	JM	RB	2025-10-23	Proposed internal track amended

ISSUE	DRAWN	CHKD	APPD	DATE	REVISION NOTES
PURPOSE	PERMITTING	COORDINATES IREN95 ITM			
SCALE	1:500	@ A1	DATUM	N/A	
LAYOUT DWG	N/A	T-LAYOUT NO.	N/A		
PROJECT TITLE BALLYTEIGE					
DRAWING TITLE FIGURE 203 AMENDED PLANNING APPLICATION SITE LAYOUT					
RES DRAWING NUMBER 04386-RES-LAY-DR-PT-201					REV 9
THIS DRAWING IS THE PROPERTY OF RENEWABLE ENERGY SYSTEMS LIMITED AND NO REPRODUCTION MAY BE MADE IN WHOLE OR IN PART WITHOUT PERMISSION					

res

BEAUFORT COURT,
EGG FARM LANE,
KINGS LANGLEY,
HERTS WD4 8LR, UK
TEL: +44 (0) 1923 296200
WWW.RES-GROUP.COM

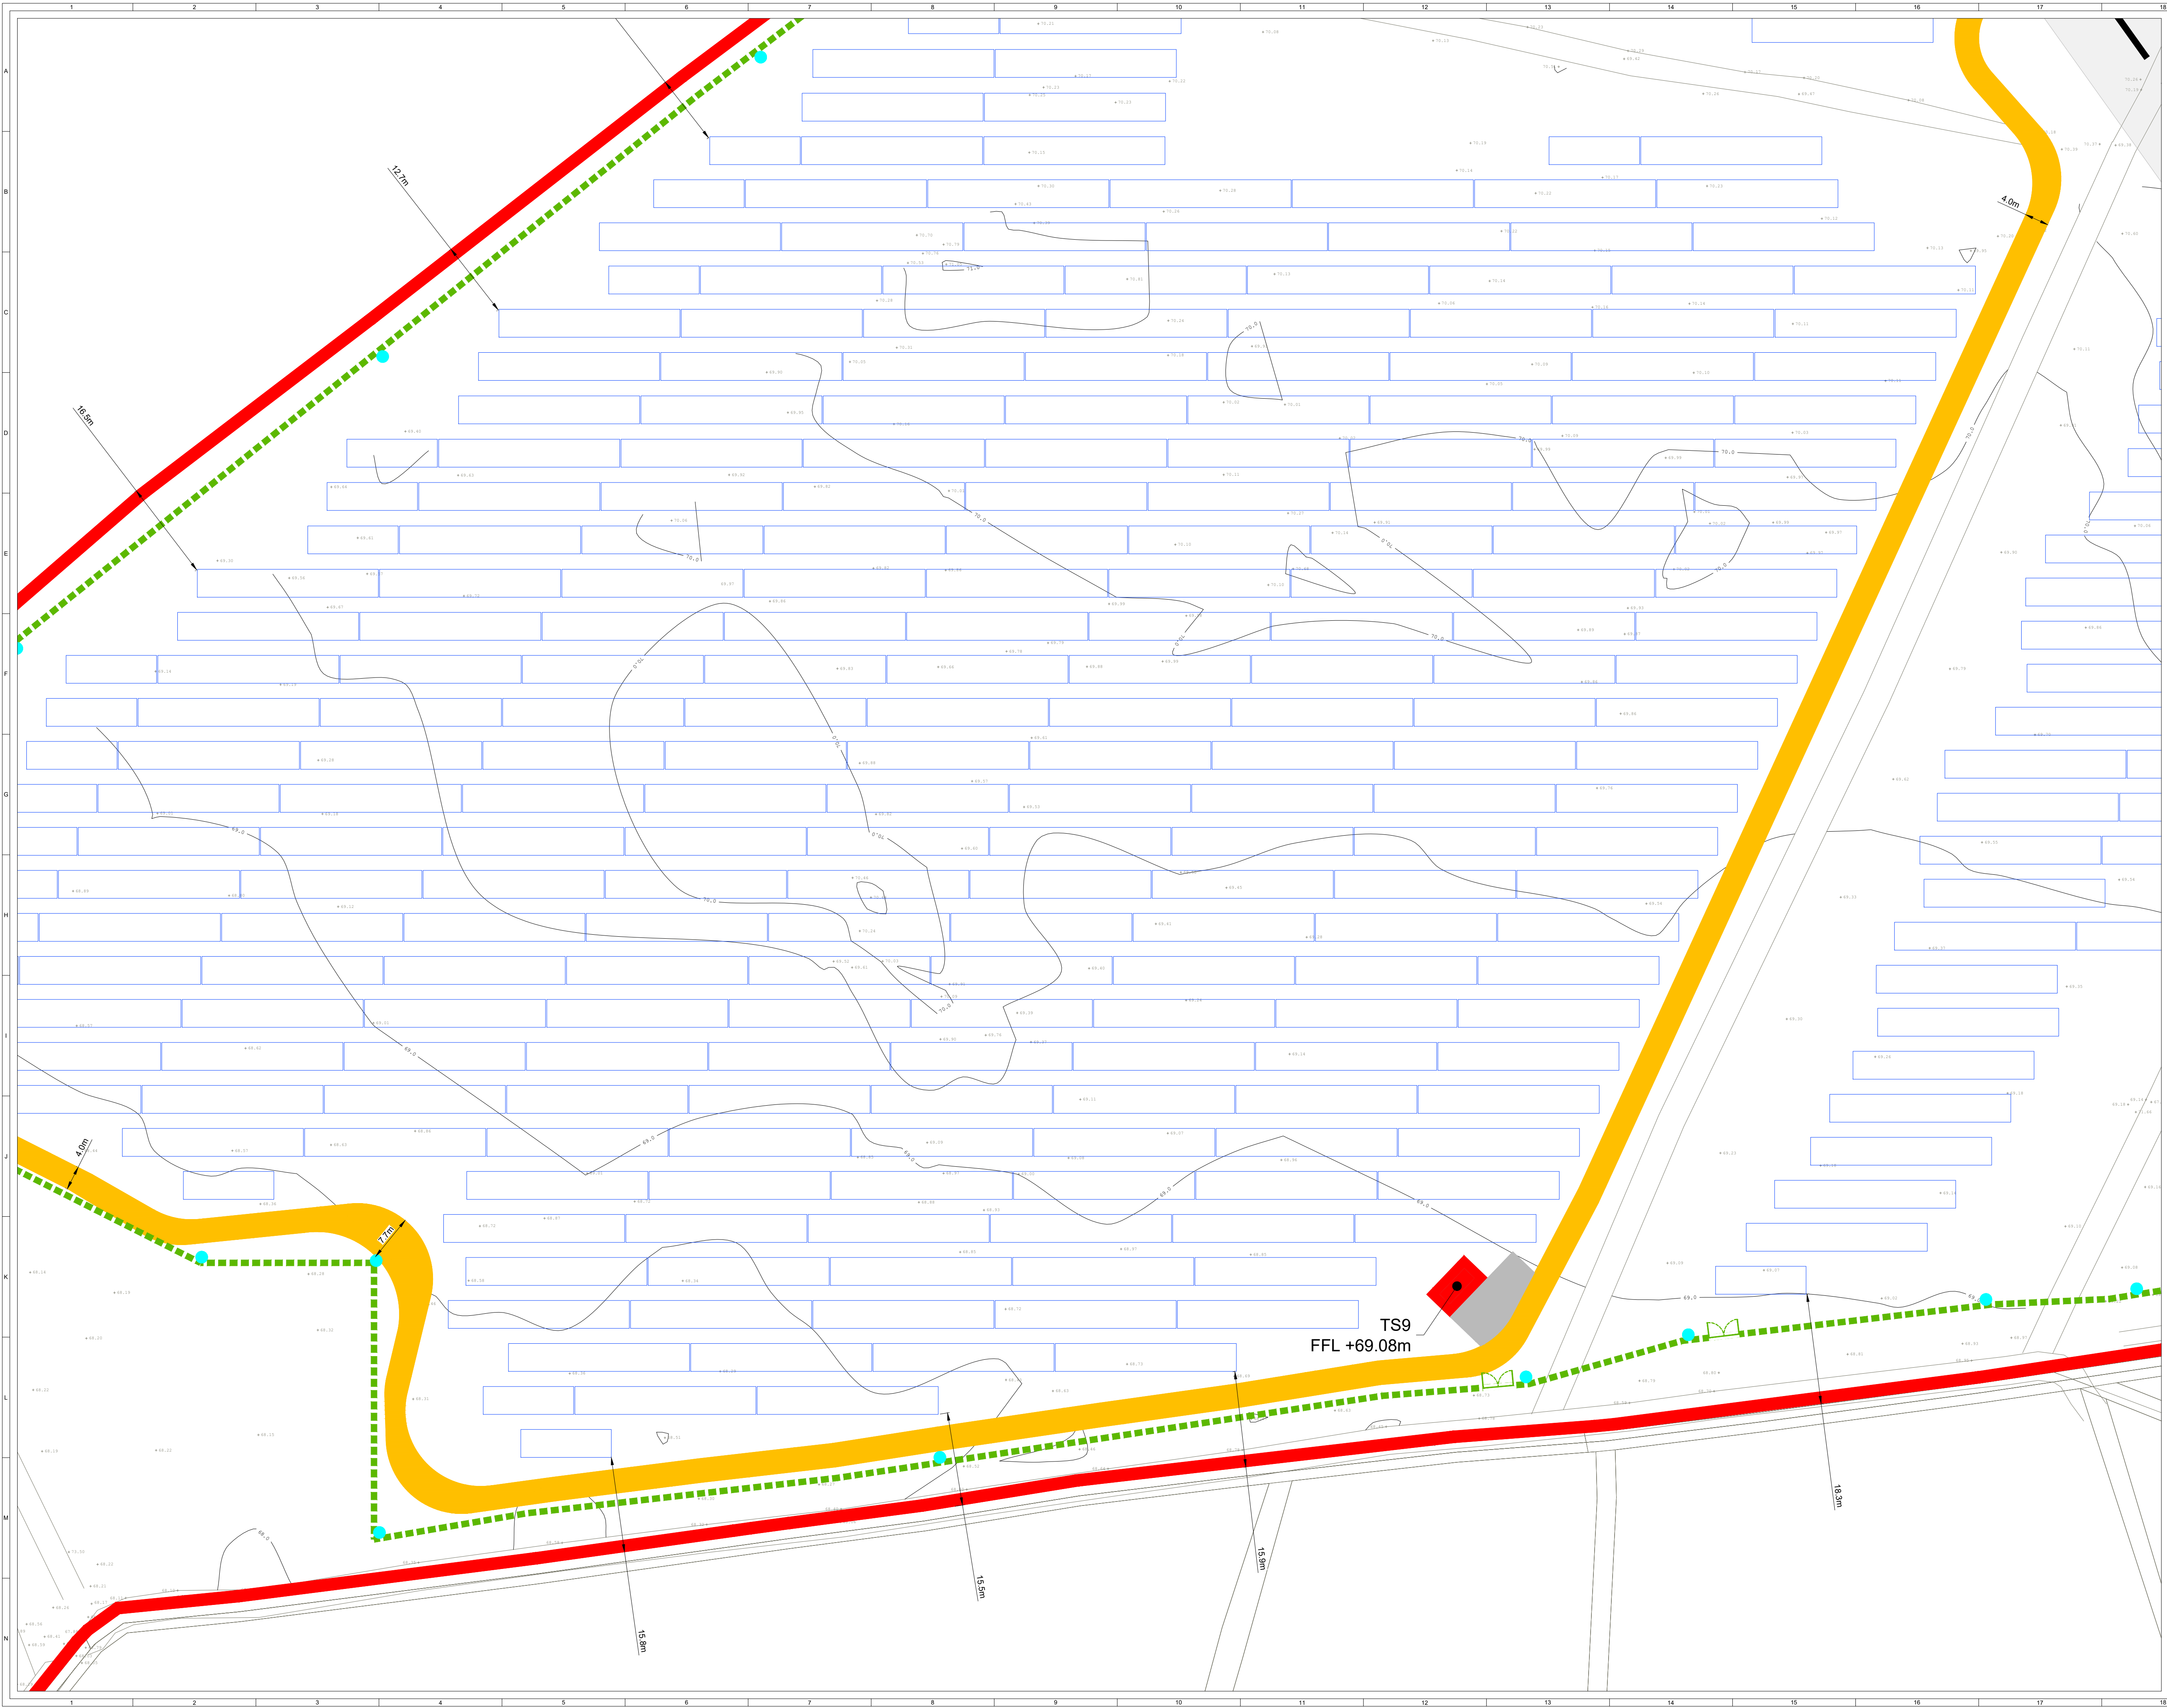

ORDNANCE SURVEY IRELAND LICENCE NO. EN 0003820
© ORDNANCE SURVEY IRELAND/GOVERNMENT OF IRELAND

- KEY:
- SITE BOUNDARY
(OUTSIDE EDGE OF LINE DENOTES BOUNDARY)
 - PERIMETER DEER FENCE
 - GATE
 - PROPOSED INTERNAL TRACK
 - INDICATIVE SOLAR PV ARRAY
 - LV/MV TRANSFORMER AREA
 - HARDSTAND
 - TEMPORARY CONSTRUCTION COMPOUND
 - CCTV
 - ALL CONSENTED INFRASTRUCTURE (ref: 2198)
TO BE REMOVED
 - OVERHEAD LINE WAYLEAVE
 - SITE ENTRANCE
 - CONTOURS

- CONSENTED INFRASTRUCTURE (ref: 2198)
- EXISTING TRACK
 - PROPOSED INTERNAL TRACK
 - SITE ENTRANCE - VISIBILITY SPLAY


TRANSFORMER STATION			
ID	SHEET	ORIENTATION	FFL
TS1	6	96°	73.66
TS2	7	59°	72.94
TS3	10	39°	71.31
TS4	11	40°	71.59
TS5	9	327°	69.14
TS6	14	338°	69.38
TS7	14	61°	68.56
TS8	14	61°	68.47
TS9	15	134°	69.08
TS10	16	155°	71.61
TS11	17	155°	72.92
TS12	17	319°	73.00

- NOTES:
- SITE LAYOUT BASED ON GREENENCO SITE DESIGN PLAN - BALLYTEIGE - DERRYGROGAN PHASE 2 PL.001 02.03.25

- Map series:
- 1:5,000: 3372
 - 1:2,500: 3372 (A, B, C, D), 3373 (A, C), 3435 (A, B), 3436 (A)

Produced by: Francesco Ghergo
Renewable Energy Systems Ltd
Registered Office: Beaufort Court,
Egg Farm Lane, Kings Langley,
Hertfordshire WD4 8LR


SHEET 15 OF 19

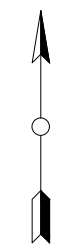

9	FG	JM	RB	2026-01-26	Minor amendments (Contours, PCS numbering)
8	CT	EB	RB	2025-12-18	MAP SERIES ADDED
7	FG	JM	RB	2025-11-19	Minor amendment (internal track)
6	FG	JM	RB	2025-10-23	Proposed internal track amended
ISSUE DRAWN CHKD APPD DATE					REVISION NOTES
PURPOSE				COORDINATES	
PERMITTING				IRENET95 ITM	
SCALE		@ A1		DATUM	
1:500				N/A	
LAYOUT DWG		N/A		T-LAYOUT NO.	
				N/A	
PROJECT TITLE					
BALLYTEIGE					

DRAWING TITLE					
FIGURE 203					
AMENDED PLANNING APPLICATION					
SITE LAYOUT					
RES DRAWING NUMBER					REV
04386-RES-LAY-DR-PT-201					9
THIS DRAWING IS THE PROPERTY OF RENEWABLE ENERGY SYSTEMS LIMITED AND NO REPRODUCTION MAY BE MADE IN WHOLE OR IN PART WITHOUT PERMISSION					



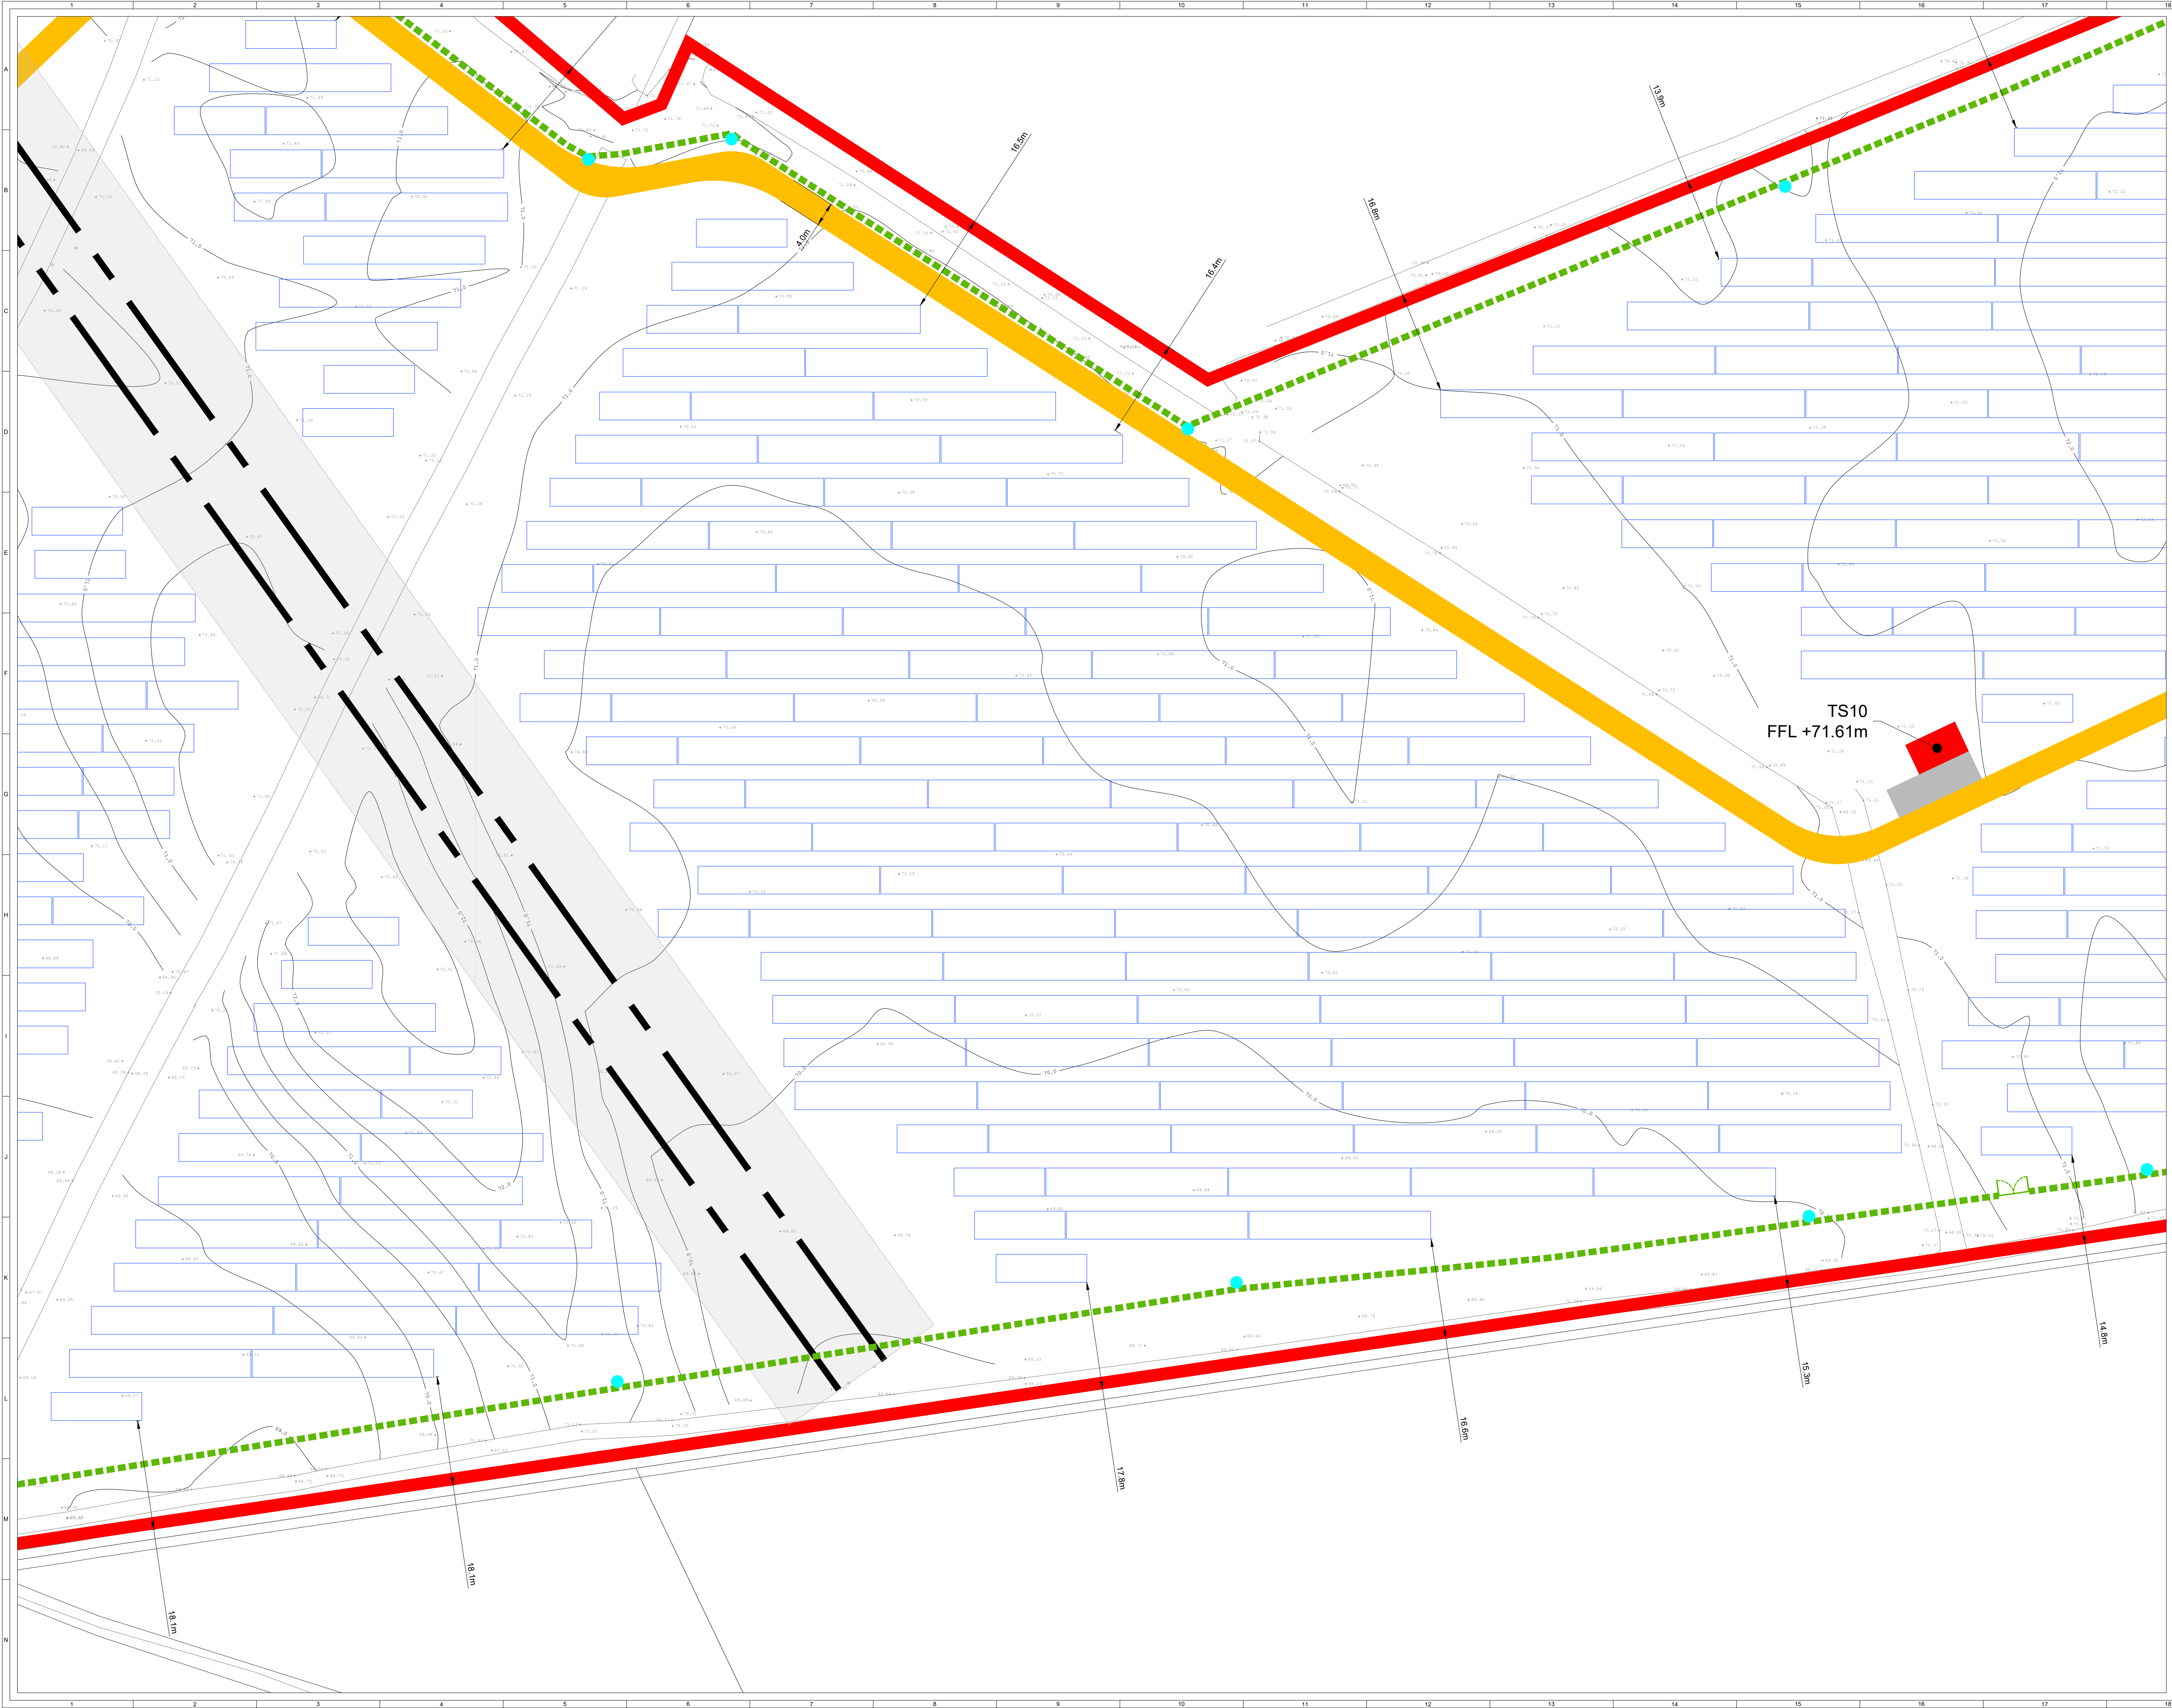

ORDNANCE SURVEY IRELAND LICENCE NO. EN 0003820
© ORDNANCE SURVEY IRELAND/GOVERNMENT OF IRELAND

- KEY:
- SITE BOUNDARY
(OUTSIDE EDGE OF LINE DENOTES BOUNDARY)
 - PERIMETER DEER FENCE
 - GATE
 - PROPOSED INTERNAL TRACK
 - INDICATIVE SOLAR PV ARRAY
 - LV/MV TRANSFORMER AREA
 - HARDSTAND
 - TEMPORARY CONSTRUCTION COMPOUND
 - CCTV
 - ALL CONSENTED INFRASTRUCTURE (ref: 2198)
TO BE REMOVED
 - OVERHEAD LINE WAYLEAVE
 - SITE ENTRANCE
 - CONTOURS

- CONSENTED INFRASTRUCTURE (ref: 2198)
- EXISTING TRACK
 - PROPOSED INTERNAL TRACK
 - SITE ENTRANCE - VISIBILITY SPLAY


TRANSFORMER STATION			
ID	SHEET	ORIENTATION	FFL
TS1	6	96°	73.66
TS2	7	59°	72.94
TS3	10	39°	71.31
TS4	11	40°	71.59
TS5	9	327°	69.14
TS6	14	338°	69.38
TS7	14	61°	68.56
TS8	14	61°	68.47
TS9	15	134°	69.08
TS10	16	155°	71.61
TS11	17	155°	72.92
TS12	17	319°	73.00

- NOTES:
- SITE LAYOUT BASED ON GREENENCO SITE DESIGN PLAN - BALLYTEIGE - DERRYGROGAN PHASE 2 PL.001 02.03.25


- Map series:
- 1:5,000: 3372
 - 1:2,500: 3372 (A, B, C, D), 3373 (A, C), 3435 (A, B), 3436 (A)

Produced by: Francesco Ghergo
Renewable Energy Systems Ltd
Registered Office: Beaufort Court,
Egg Farm Lane, Kings Langley,
Hertfordshire WD4 8LR

SHEET 16 OF 19

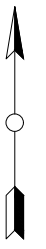

9	FG	JM	RB	2026-01-26	Minor amendments (Contours, PCS numbering)			
8	CT	EB	RB	2025-12-18	MAP SERIES ADDED			
7	FG	JM	RB	2025-11-19	Minor amendment (internal track)			
6	FG	JM	RB	2025-10-23	Proposed internal track amended			
ISSUE		DRAWN	CHKD	APPD	DATE	REVISION NOTES		
PURPOSE			COORDINATES					
PERMITTING			IRENET95 ITM					
SCALE		1:500	@ A1	DATUM	N/A			
LAYOUT DWG		N/A		T-LAYOUT NO.	N/A			
PROJECT TITLE								
BALLYTEIGE								
DRAWING TITLE								
FIGURE 203								
AMENDED PLANNING APPLICATION								
SITE LAYOUT								
RES DRAWING NUMBER		04386-RES-LAY-DR-PT-201				REV		
						9		
THIS DRAWING IS THE PROPERTY OF RENEWABLE ENERGY SYSTEMS LIMITED AND NO REPRODUCTION MAY BE MADE IN WHOLE OR IN PART WITHOUT PERMISSION								
				BEAUFORT COURT, EGG FARM LANE, KINGS LANGLEY, HERTS WD4 8LR, UK TEL: +44 (0) 1923 296200 WWW.RES-GROUP.COM				

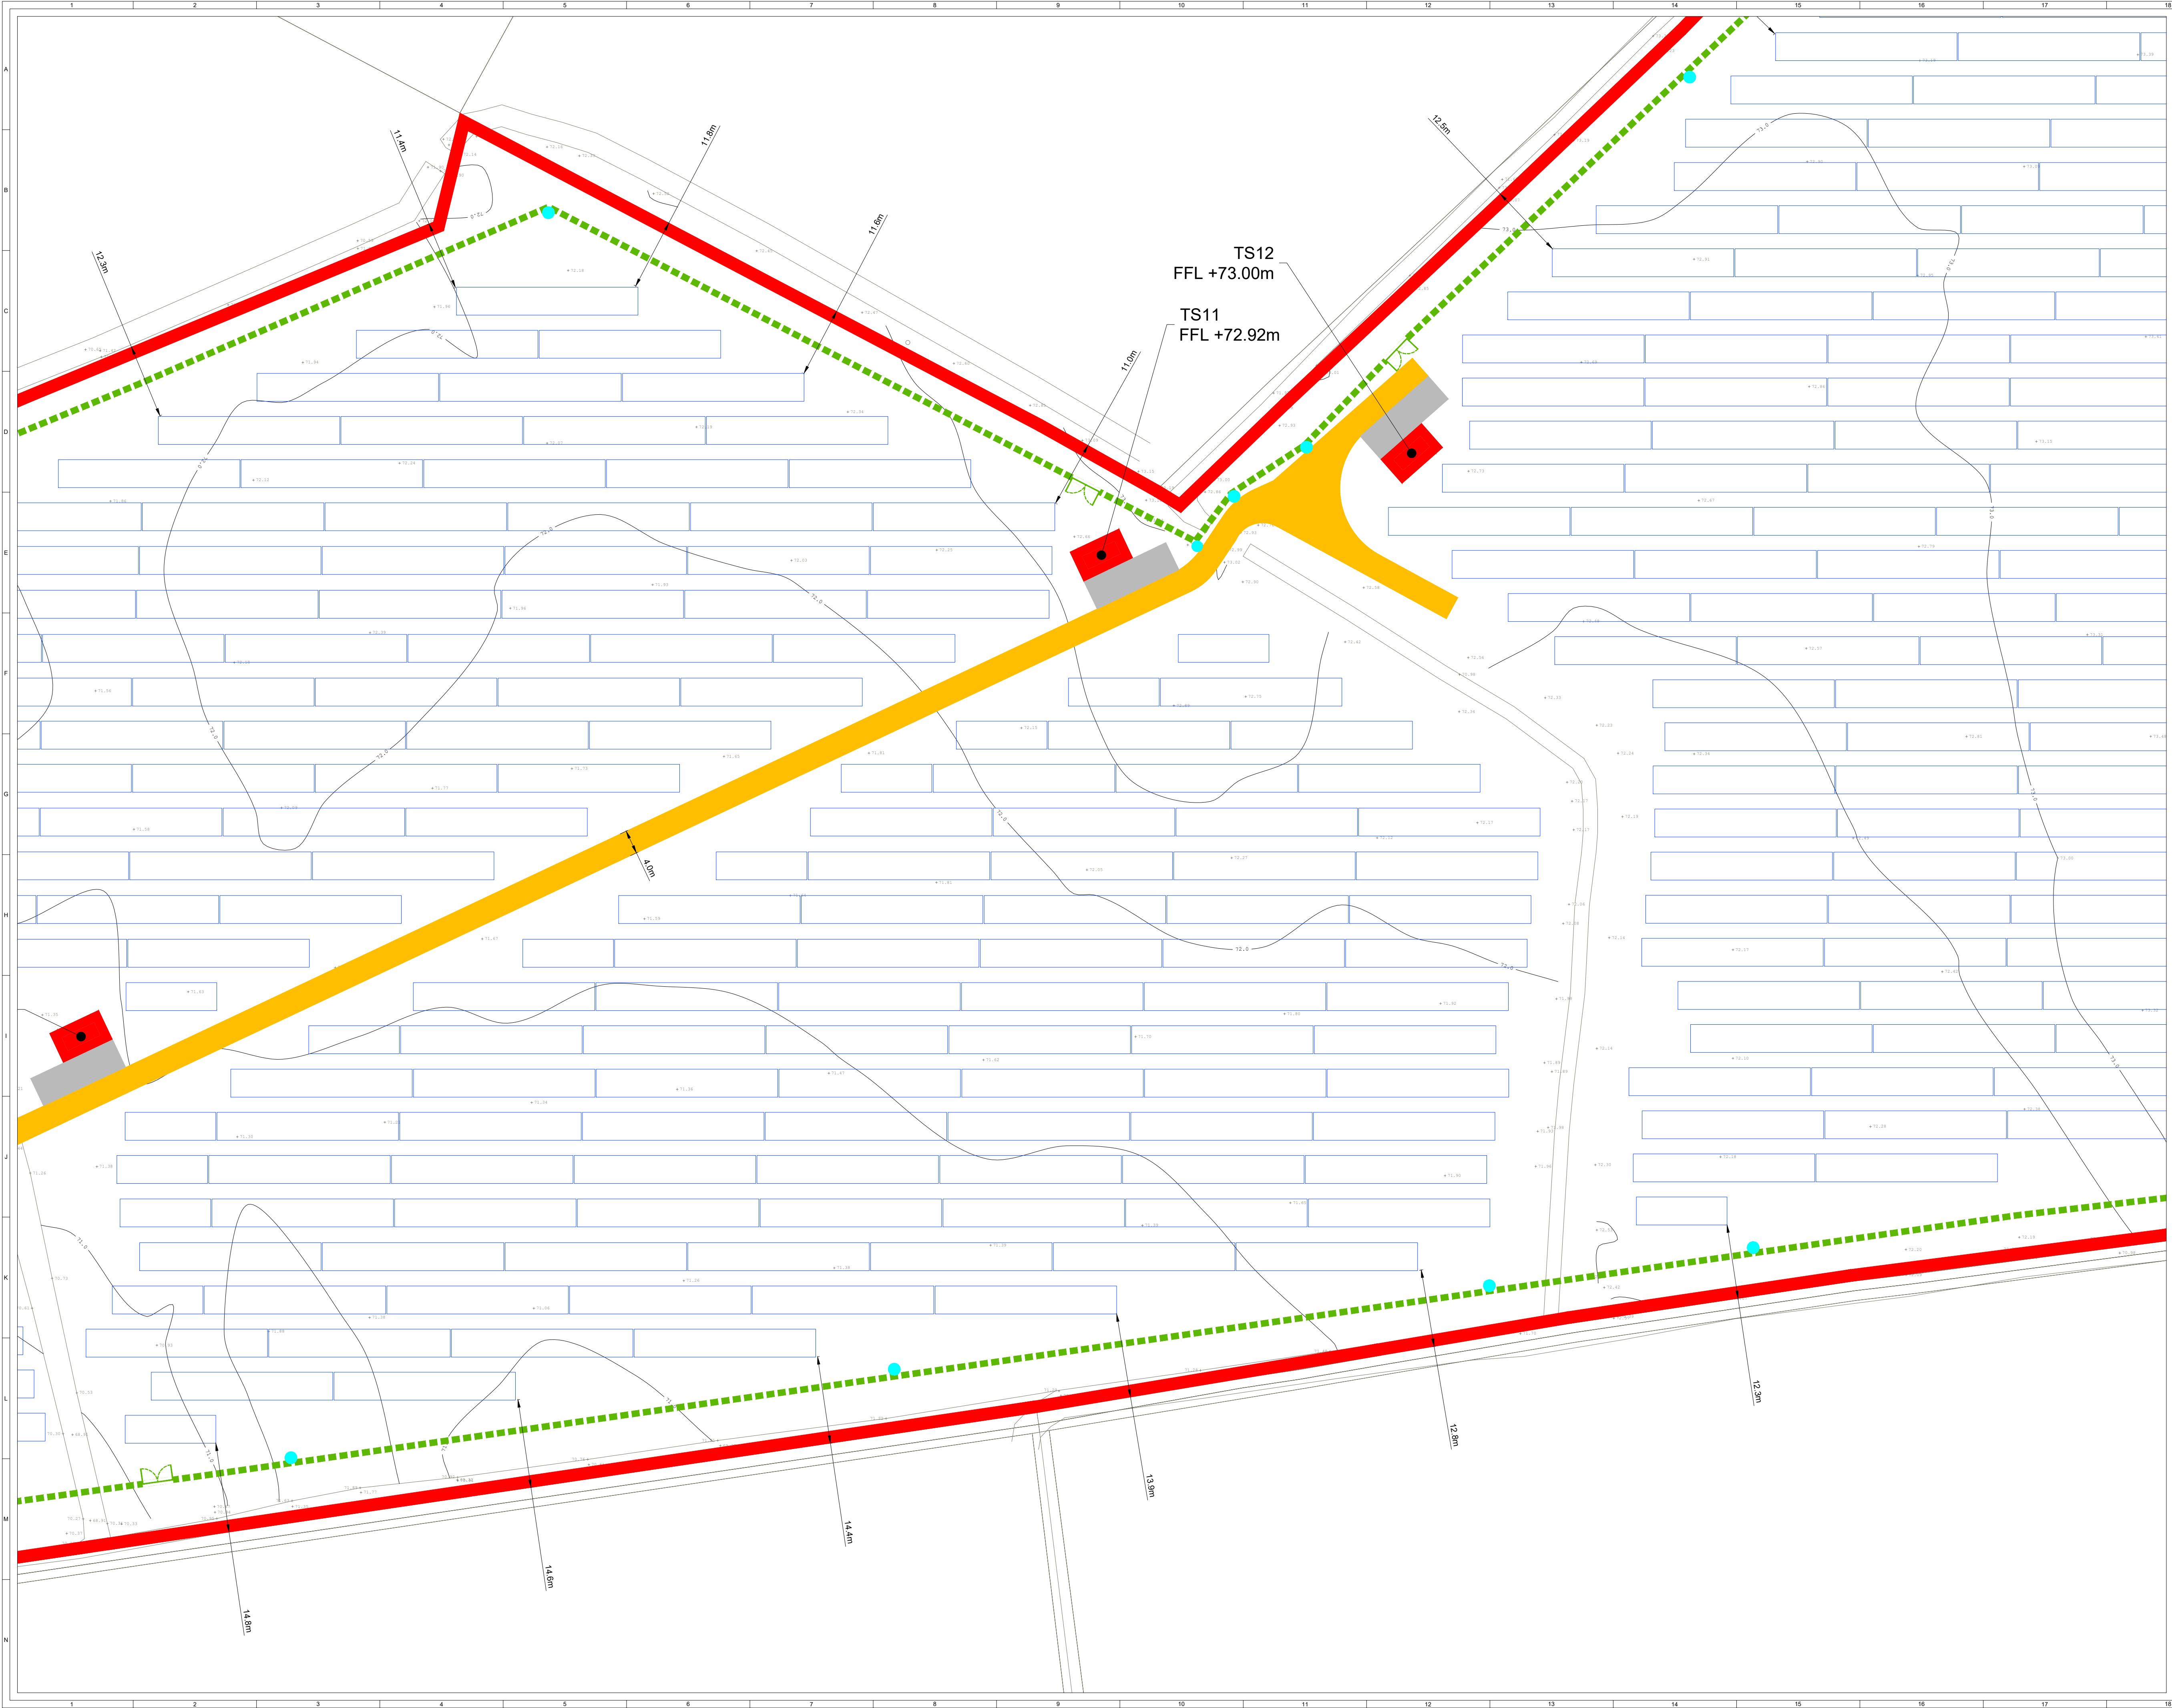

ORDNANCE SURVEY IRELAND LICENCE NO. EN 0003820
© ORDNANCE SURVEY IRELAND/GOVERNMENT OF IRELAND

KEY:

SITE BOUNDARY
(OUTSIDE EDGE OF LINE DENOTES BOUNDARY)

PERIMETER DEER FENCE

GATE

PROPOSED INTERNAL TRACK

INDICATIVE SOLAR PV ARRAY

LV/MV TRANSFORMER AREA

HARDSTAND

TEMPORARY CONSTRUCTION COMPOUND

CCTV

ALL CONSENTED INFRASTRUCTURE (ref: 2198)
TO BE REMOVED

OVERHEAD LINE WAYLEAVE

SITE ENTRANCE

CONTOURS

CONSENTED INFRASTRUCTURE (ref: 2198)

EXISTING TRACK

PROPOSED INTERNAL TRACK

SITE ENTRANCE - VISIBILITY SPLAY

TRANSFORMER STATION

ID	SHEET	ORIENTATION	FFL
TS1	6	96°	73.66
TS2	7	59°	72.94
TS3	10	39°	71.31
TS4	11	40°	71.59
TS5	9	327°	69.14
TS6	14	338°	69.38
TS7	14	61°	68.56
TS8	14	61°	68.47
TS9	15	134°	69.08
TS10	16	155°	71.61
TS11	17	155°	72.92
TS12	17	319°	73.00

NOTES:

1. SITE LAYOUT BASED ON GREENENCO SITE DESIGN PLAN - BALLYTEIGE - DERRYGROGAN PHASE 2 PL.001 02.03.25

Map series:

• 1:5,000: 3372


• 1:2,500: 3372 (A, B, C, D), 3373 (A, C), 3435 (A, B), 3436 (A)

Produced by: Francesco Ghergo

Renewable Energy Systems Ltd
Registered Office: Beaufort Court,
Egg Farm Lane, Kings Langley,
Hertfordshire WD4 8LR

SHEET 17 OF 19

9	FG	JM	RB	2026-01-26	Minor amendments (Contours, PCS numbering)			
8	CT	EB	RB	2025-12-18	MAP SERIES ADDED			
7	FG	JM	RB	2025-11-19	Minor amendment (internal track)			
6	FG	JM	RB	2025-10-23	Proposed internal track amended			
ISSUE / DRAWN / CHKD / APPD / DATE / REVISION NOTES								
PURPOSE			COORDINATES					
PERMITTING			IRENET95 ITM					
SCALE			DATUM					
1:500			@ A1					
LAYOUT DWG			T-LAYOUT NO.					
N/A			N/A					
PROJECT TITLE								
BALLYTEIGE								
DRAWING TITLE								
FIGURE 203								
AMENDED PLANNING APPLICATION								
SITE LAYOUT								
RES DRAWING NUMBER					REV			
04386-RES-LAY-DR-PT-201					9			
THIS DRAWING IS THE PROPERTY OF RENEWABLE ENERGY SYSTEMS LIMITED AND NO REPRODUCTION MAY BE MADE IN WHOLE OR IN PART WITHOUT PERMISSION								
				BEAUFORT COURT, EGG FARM LANE, KINGS LANGLEY, HERTS WD4 8LR, UK TEL: +44 (0) 1923 290200 WWW.RES-GROUP.COM				

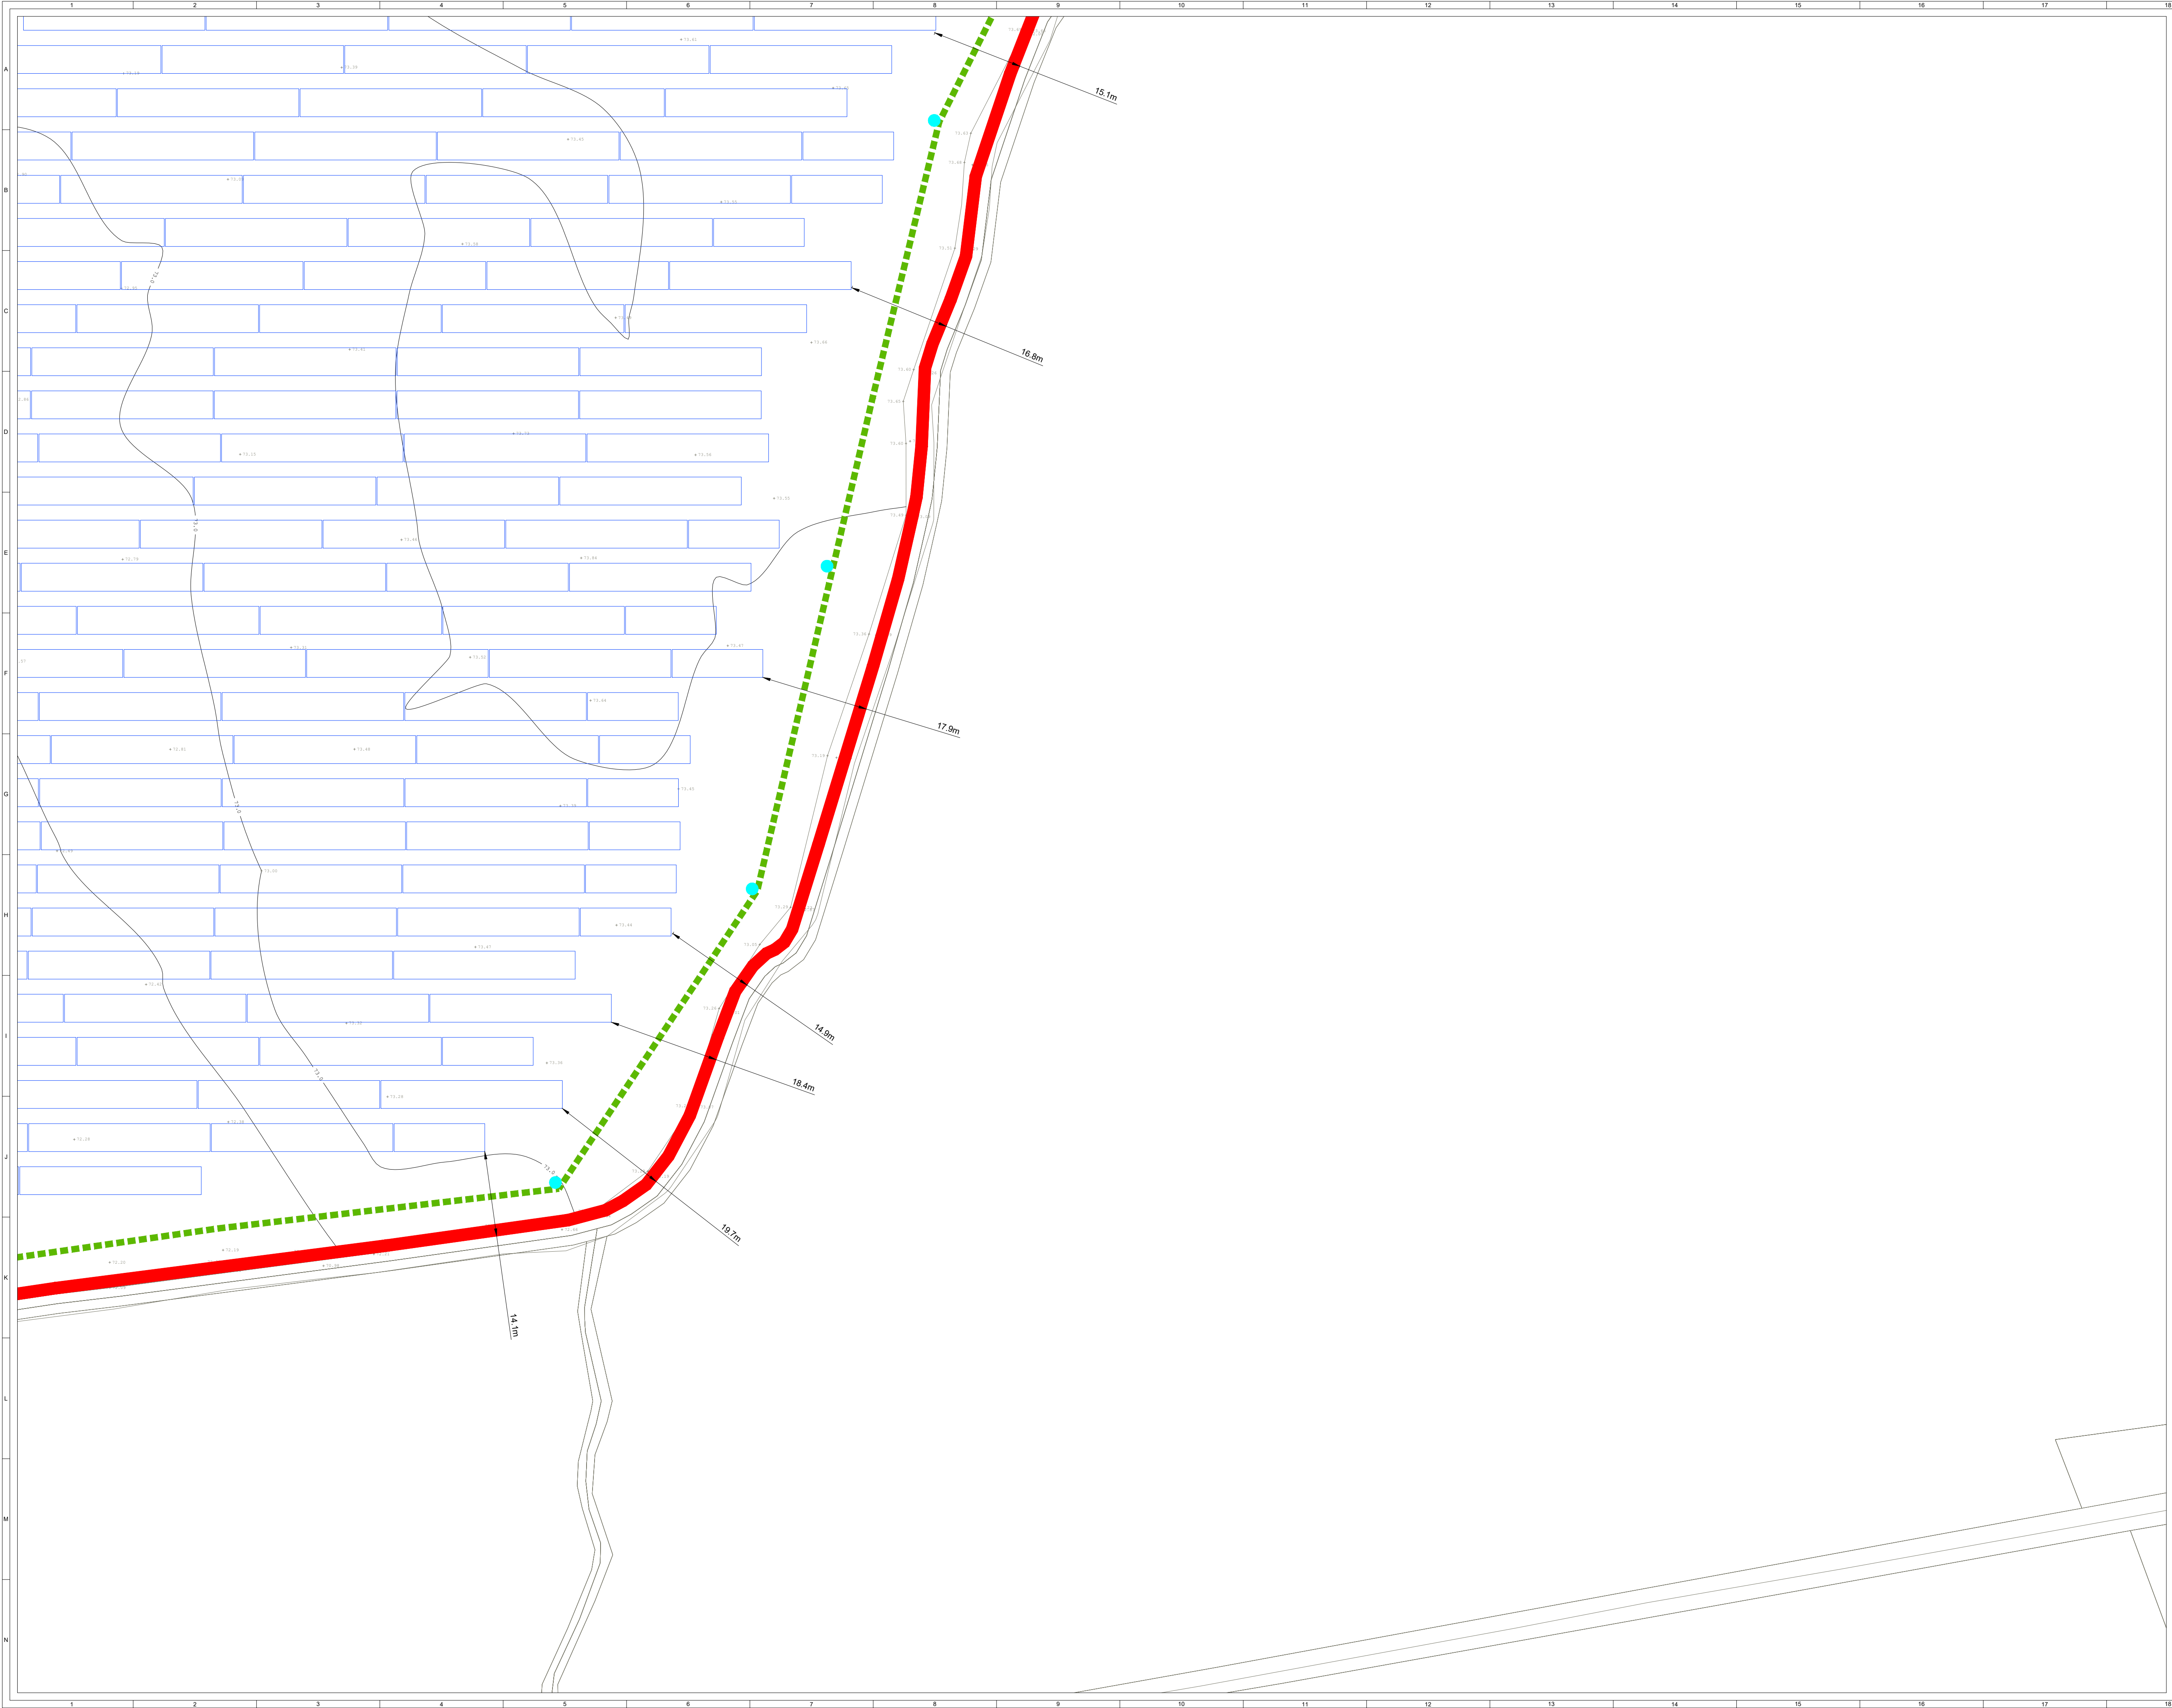

ORDNANCE SURVEY IRELAND LICENCE NO. EN 0003820
© ORDNANCE SURVEY IRELAND/GOVERNMENT OF IRELAND

KEY:

SITE BOUNDARY

(OUTSIDE EDGE OF LINE DENOTES BOUNDARY)

PERIMETER DEER FENCE

GATE

PROPOSED INTERNAL TRACK

INDICATIVE SOLAR PV ARRAY

LV/MV TRANSFORMER AREA

HARDSTAND

TEMPORARY CONSTRUCTION COMPOUND

CCTV

ALL CONSENTED INFRASTRUCTURE (ref: 2198)
TO BE REMOVED

OVERHEAD LINE WAYLEAVE

SITE ENTRANCE

CONTOURS

CONSENTED INFRASTRUCTURE (ref: 2198)

EXISTING TRACK

PROPOSED INTERNAL TRACK

SITE ENTRANCE - VISIBILITY SPLAY

TRANSFORMER STATION			
ID	SHEET	ORIENTATION	FFL
TS1	6	96°	73.66
TS2	7	59°	72.94
TS3	10	39°	71.31
TS4	11	40°	71.59
TS5	9	327°	69.14
TS6	14	338°	69.38
TS7	14	61°	68.56
TS8	14	61°	68.47
TS9	15	134°	69.08
TS10	16	155°	71.61
TS11	17	155°	72.92
TS12	17	319°	73.00

NOTES:

1. SITE LAYOUT BASED ON GREENENCO SITE DESIGN PLAN - BALLYTEIGE - DERRYGROGAN PHASE 2 PL.001 02.03.25

Map series:

• 1:5,000: 3372

• 1:2,500: 3372 (A, B, C, D), 3373 (A, C), 3435 (A, B), 3436 (A)

Produced by: Francesco Ghergo

Renewable Energy Systems Ltd

Registered Office: Beaufort Court, Egg Farm Lane, Kings Langley, Hertfordshire WD4 8LR

SHEET 18 OF 19


9	FG	JM	RB	2026-01-26	Minor amendments (Contours, PCS numbering)
8	CT	EB	RB	2025-12-18	MAP SERIES ADDED
7	FG	JM	RB	2025-11-19	Minor amendments (internal track)
6	FG	JM	RB	2025-10-23	Proposed internal track amended

ISSUE	DRAWN	CHKD	APPD	DATE	REVISION NOTES
PURPOSE	PERMITTING				COORDINATES
SCALE	1:500 @ A1				DATUM
LAYOUT DWG	N/A				T-LAYOUT NO.
PROJECT TITLE					
BALLYTEIGE					

DRAWING TITLE					
FIGURE 203					
AMENDED PLANNING APPLICATION					
SITE LAYOUT					
RES DRAWING NUMBER					REV
04386-RES-LAY-DR-PT-201					9
THIS DRAWING IS THE PROPERTY OF RENEWABLE ENERGY SYSTEMS LIMITED AND NO REPRODUCTION MAY BE MADE IN WHOLE OR IN PART WITHOUT PERMISSION					

res

BEAUFORT COURT,
EGG FARM LANE,
KINGS LANGLEY,
HERTS WD4 8LR, UK
TEL: +44 (0) 1923 296200
WWW.RES-GROUP.COM

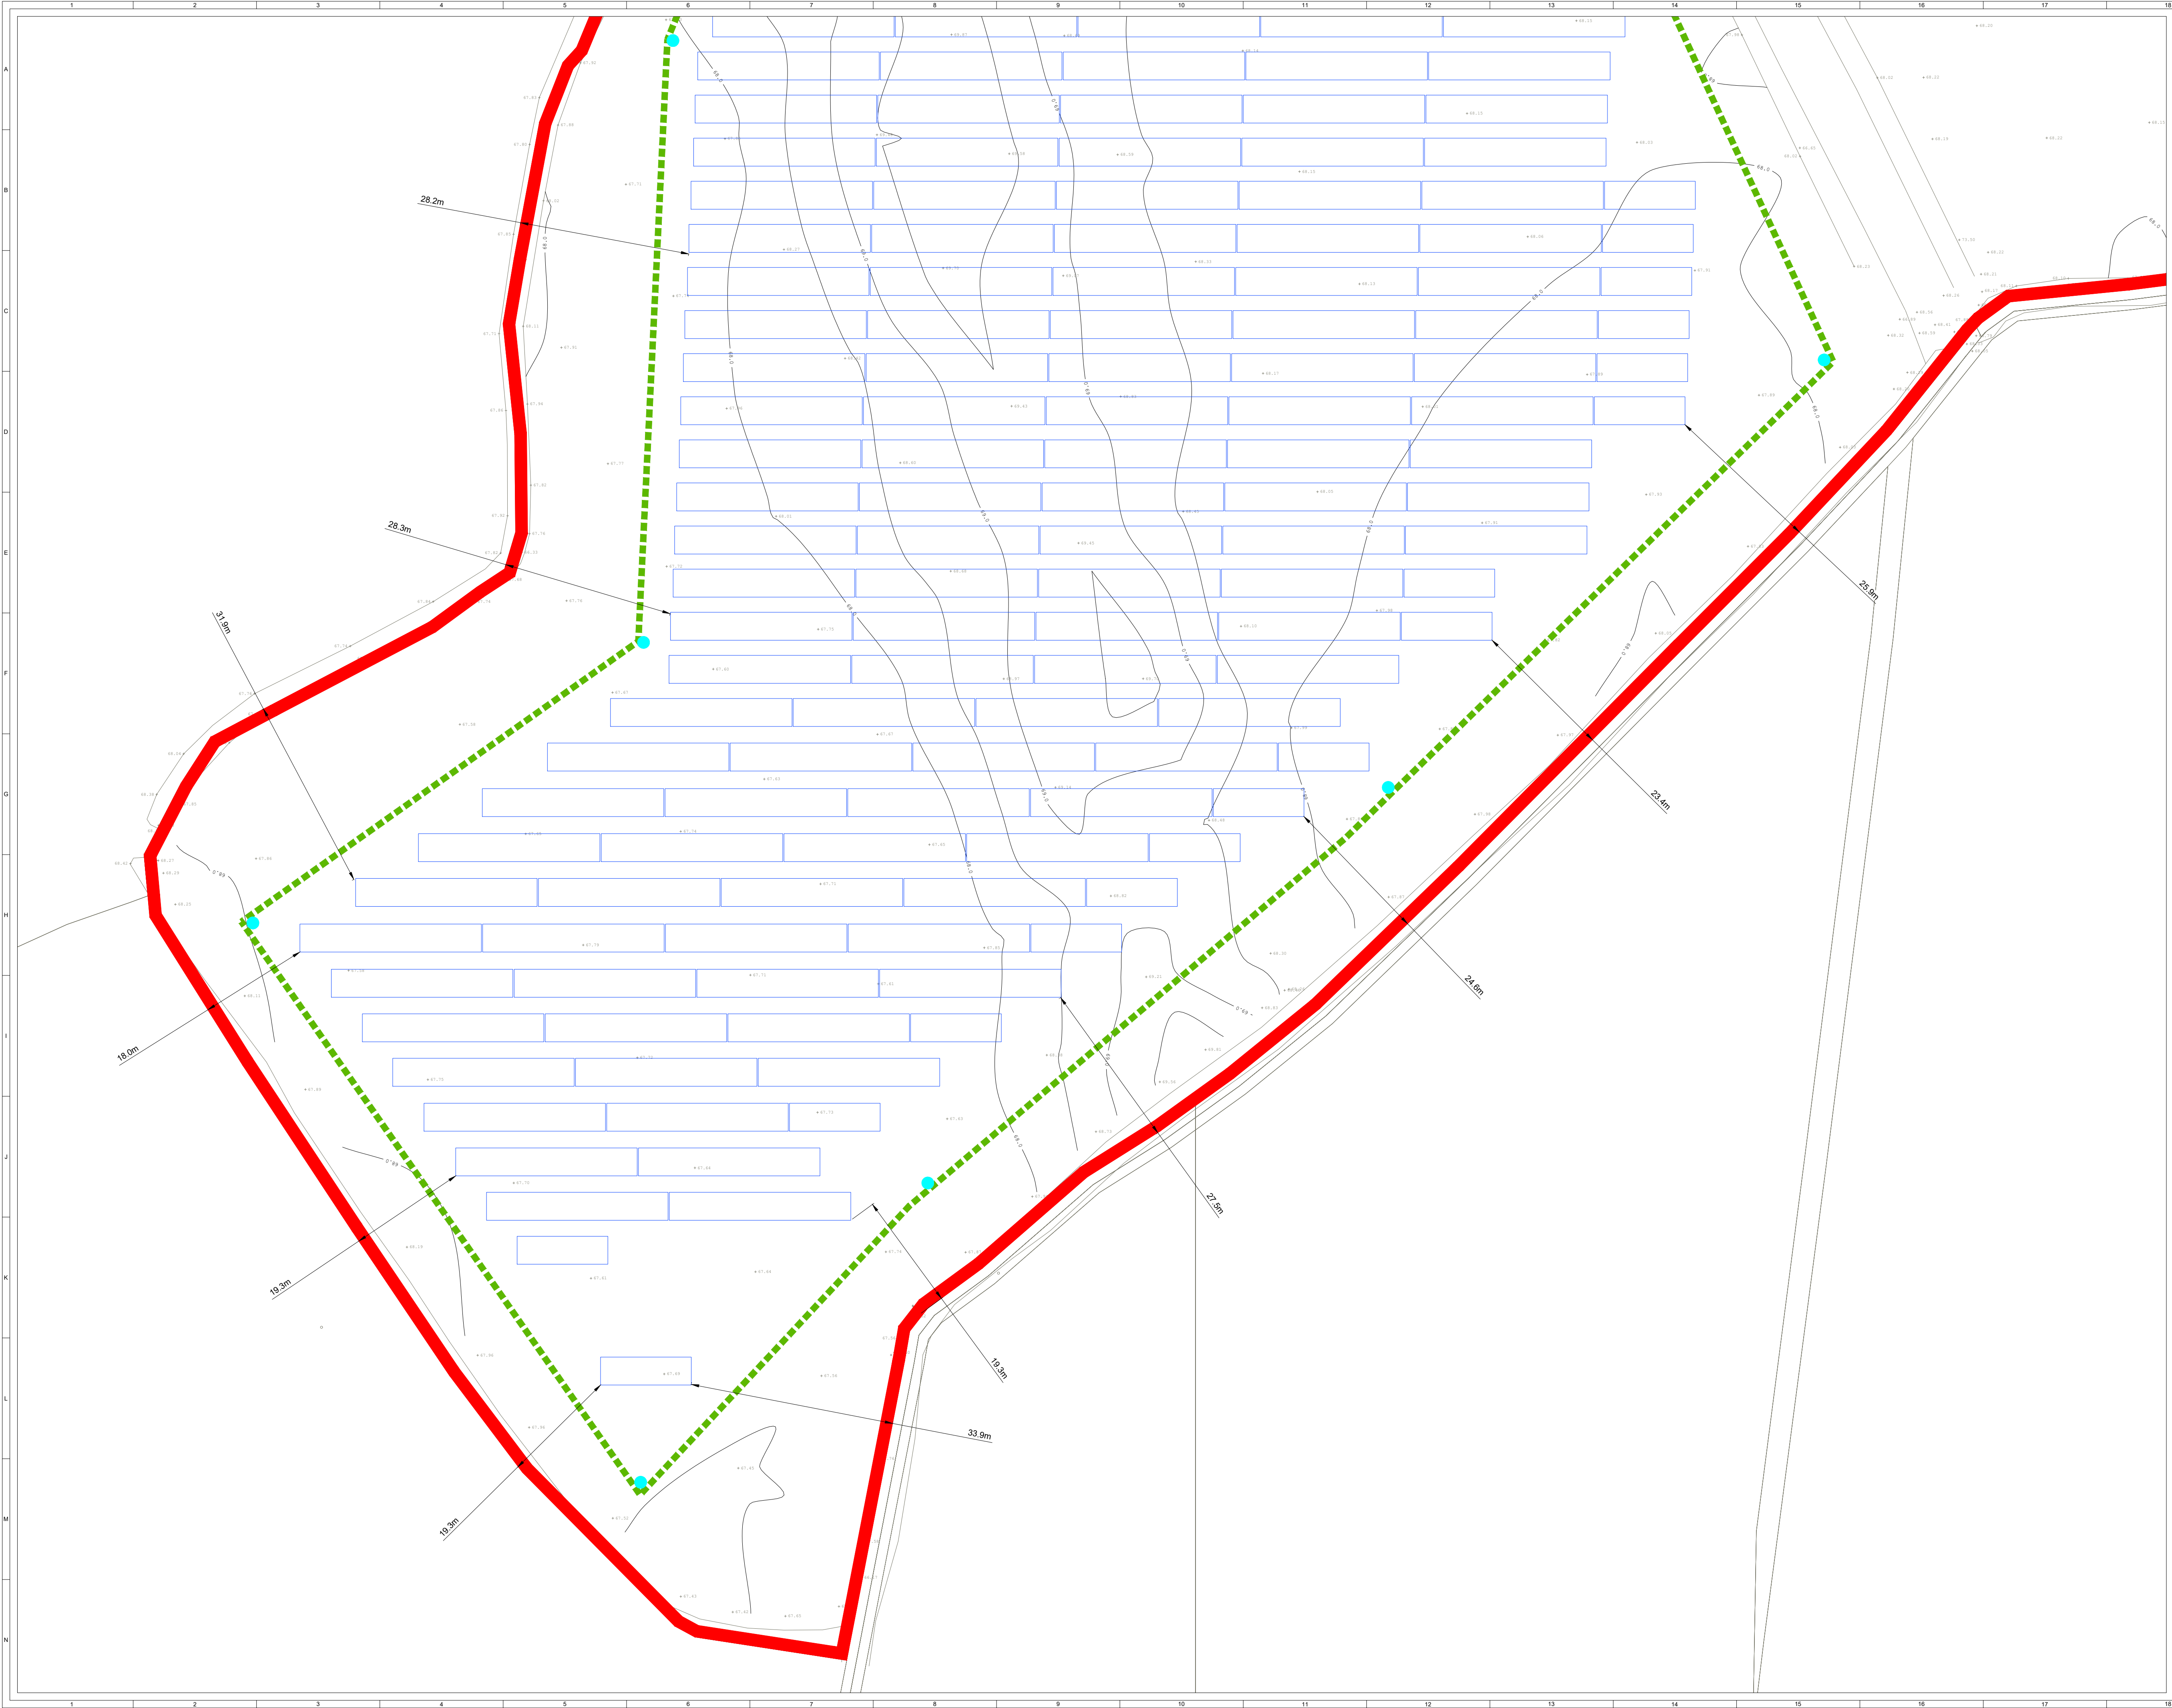

ORDNANCE SURVEY IRELAND LICENCE NO. EN 0003820
© ORDNANCE SURVEY IRELAND/GOVERNMENT OF IRELAND

KEY:

SITE BOUNDARY
(OUTSIDE EDGE OF LINE DENOTES BOUNDARY)

PERIMETER DEER FENCE

GATE

PROPOSED INTERNAL TRACK

INDICATIVE SOLAR PV ARRAY

LV/MV TRANSFORMER AREA

HARDSTAND

TEMPORARY CONSTRUCTION COMPOUND

CCTV

ALL CONSENTED INFRASTRUCTURE (ref: 2198)
TO BE REMOVED

OVERHEAD LINE WAYLEAVE

SITE ENTRANCE

CONTOURS

CONSENTED INFRASTRUCTURE (ref: 2198)

EXISTING TRACK

PROPOSED INTERNAL TRACK

SITE ENTRANCE - VISIBILITY SPLAY

TRANSFORMER STATION

ID	SHEET	ORIENTATION	FFL
TS1	6	96°	73.66
TS2	7	59°	72.94
TS3	10	39°	71.31
TS4	11	40°	71.59
TS5	9	327°	69.14
TS6	14	338°	69.38
TS7	14	61°	68.56
TS8	14	61°	68.47
TS9	15	134°	69.08
TS10	16	155°	71.61
TS11	17	155°	72.92
TS12	17	319°	73.00

NOTES:

1. SITE LAYOUT BASED ON GREENENCO SITE DESIGN PLAN - BALLYTEIGE - DERRYGROGAN PHASE 2 PL.001 02.03.25

Map series:

1:5,000: 3372

1:2,500: 3372 (A, B, C, D), 3373 (A, C), 3435 (A, B), 3436 (A)

Produced by: Francesco Ghergo

Renewable Energy Systems Ltd
Registered Office: Beaufort Court,
Egg Farm Lane, Kings Langley,
Hertfordshire WD4 8LR

SHEET 19 OF 19

9	FG	JM	RB	2026-01-26	Minor amendments (Contours, PCS numbering)
8	CT	EB	RB	2025-12-18	MAP SERIES ADDED
7	FG	JM	RB	2025-11-19	Minor amendments (internal track)
6	FG	JM	RB	2025-10-23	Proposed internal track amended
ISSUE	DRAWN	CHKD	APPD	DATE	REVISION NOTES
PURPOSE	PERMITTING		COORDINATES IRENET95 ITM		
SCALE	1:500 @ A1		DATUM N/A		
LAYOUT DWG	N/A		T-LAYOUT NO. N/A		
PROJECT TITLE BALLYTEIGE					
DRAWING TITLE					
FIGURE 203 AMENDED PLANNING APPLICATION SITE LAYOUT					
RES DRAWING NUMBER 04386-RES-LAY-DR-PT-201					REV 9
THIS DRAWING IS THE PROPERTY OF RENEWABLE ENERGY SYSTEMS LIMITED AND NO REPRODUCTION MAY BE MADE IN WHOLE OR IN PART WITHOUT PERMISSION					
res BEAUFORT COURT, EGG FARM LANE, KINGS LANGLEY, HERTS WD4 8LR, UK TEL: +44 (0) 1923 296200 WWW.RES-GROUP.COM					