


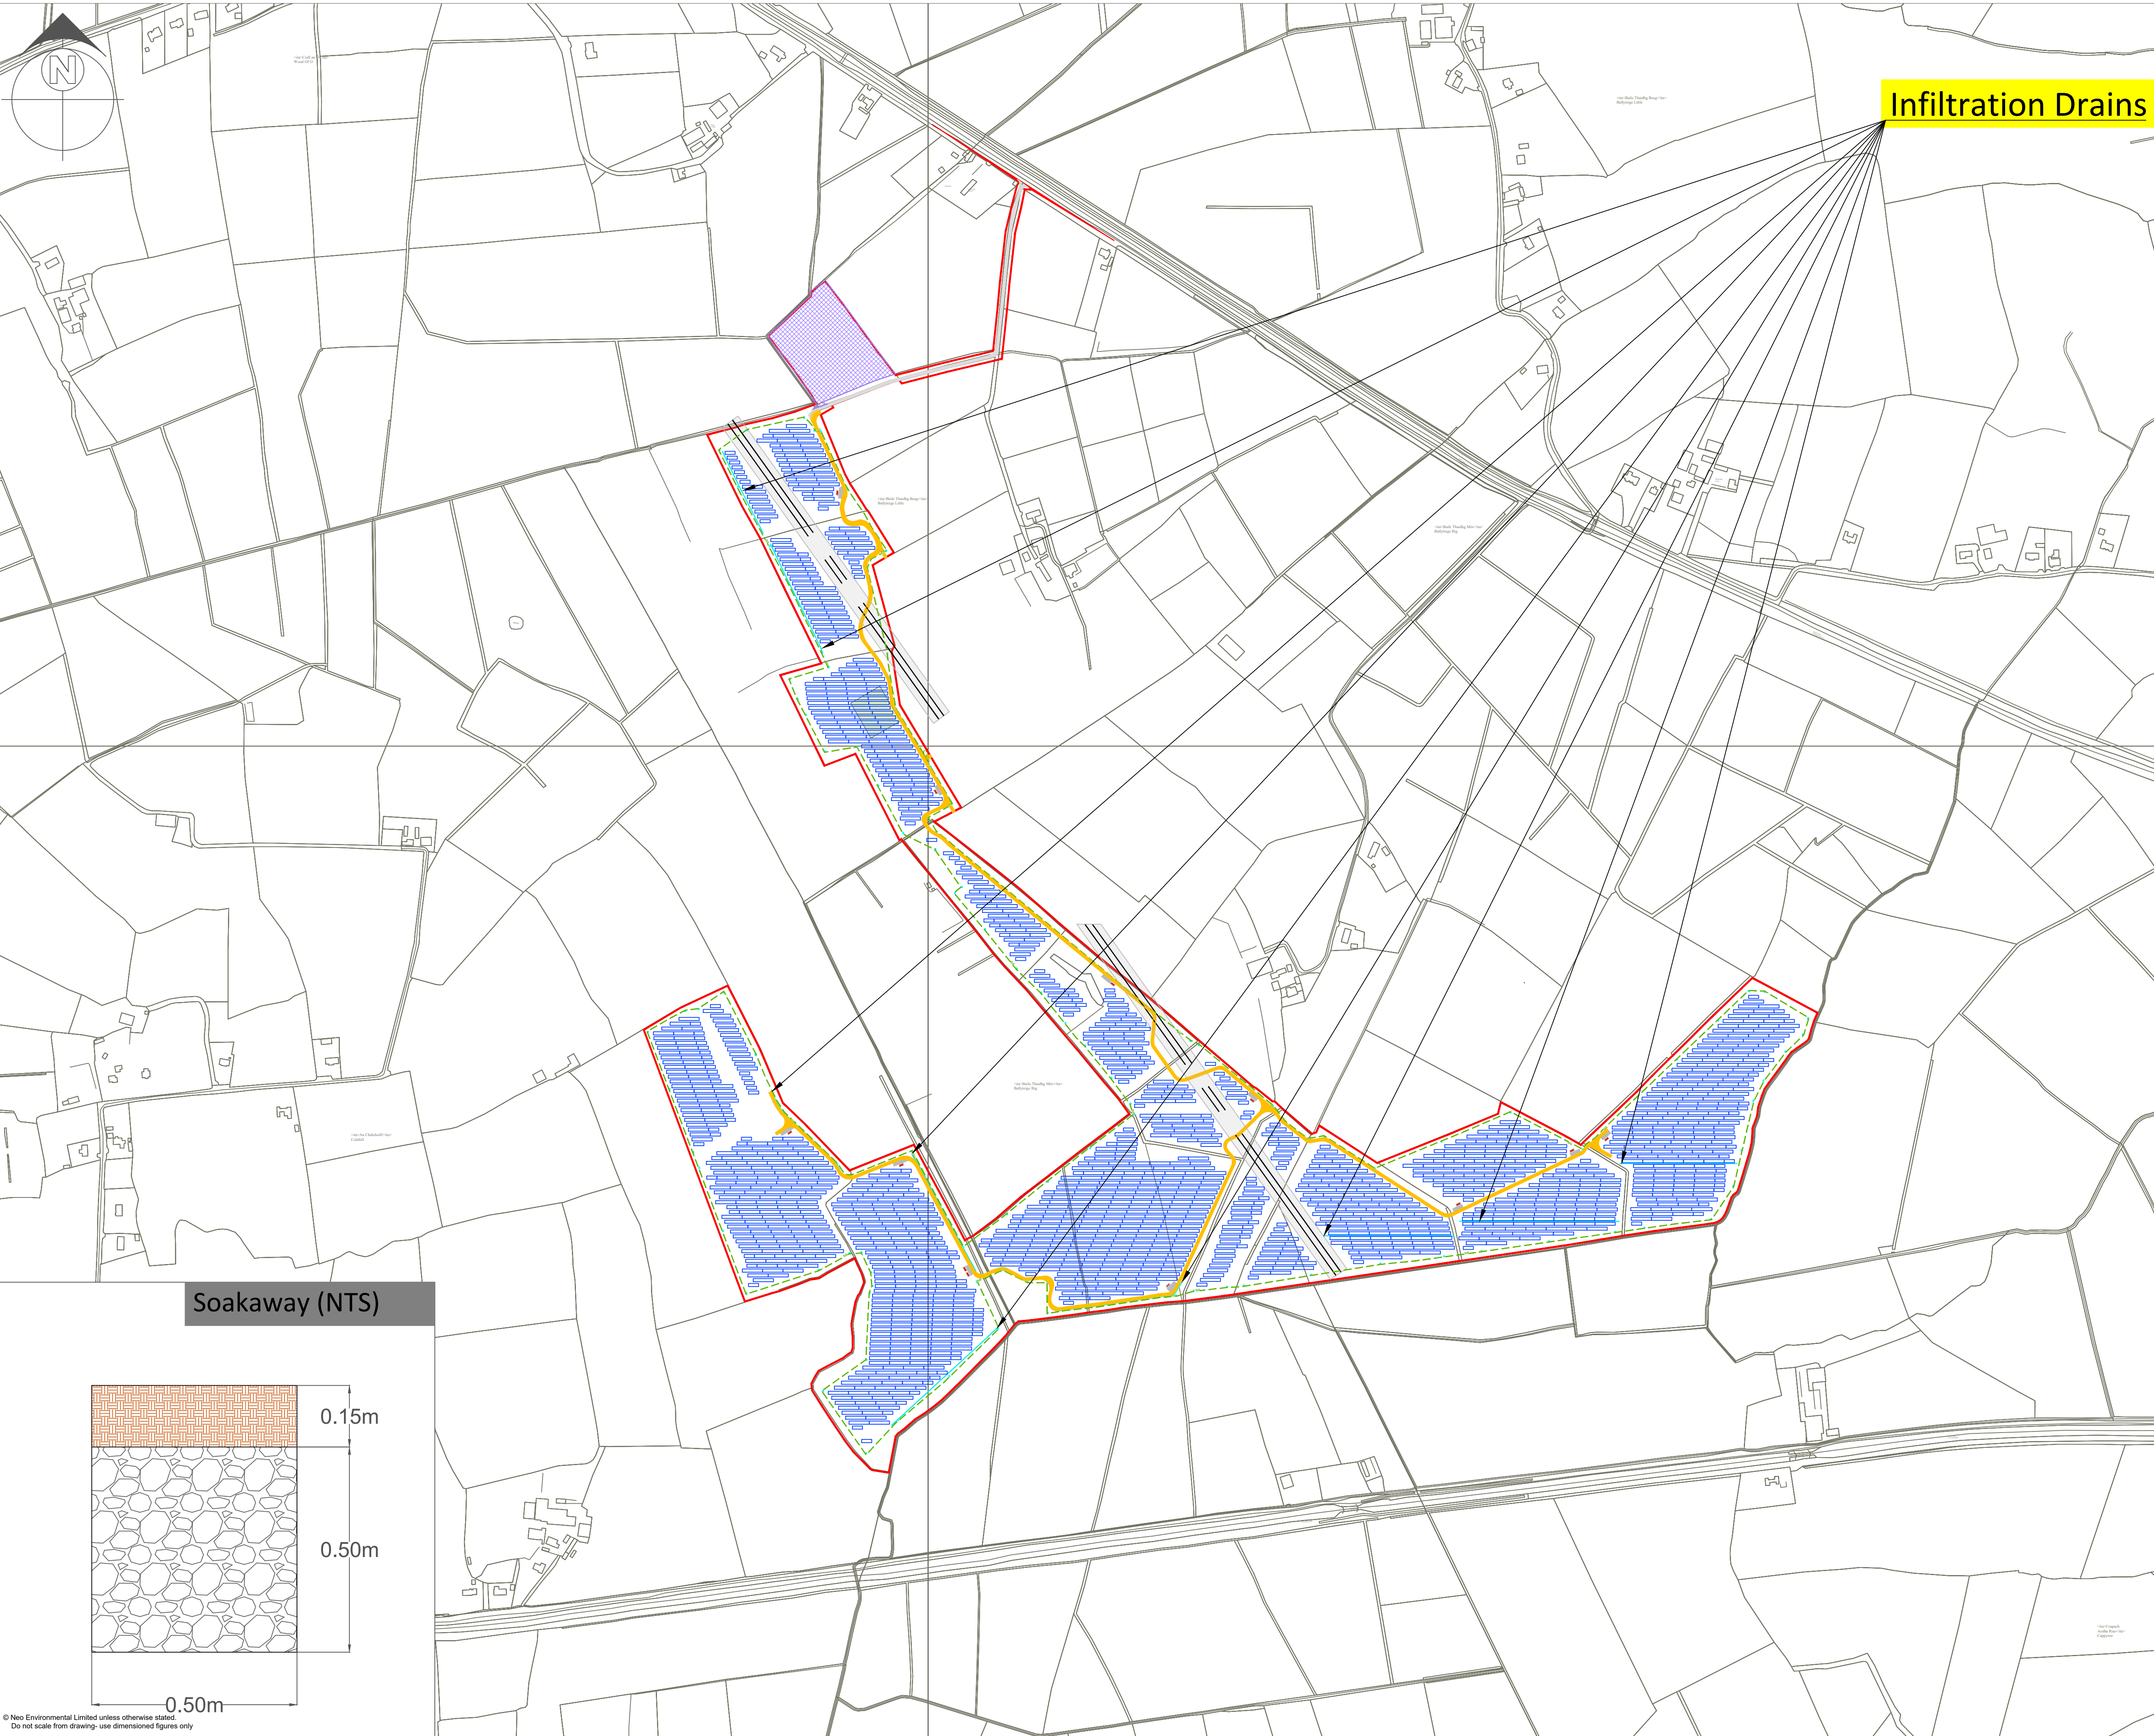

- Key
- SITE BOUNDARY
(OUTSIDE EDGE OF LINE DENOTES BOUNDARY)
 - PERIMETER DEER FENCE
 - GATE
 - PROPOSED INTERNAL TRACK
 - INDICATIVE SOLAR PV ARRAY
 - LV/MV TRANSFORMER STATION
 - HARDSTAND
 - TEMPORARY CONSTRUCTION COMPOUND
 - CCTV
 - ALL CONSENTED INFRASTRUCTURE (ref: 2198)
TO BE REMOVED
 - OVERHEAD LINE WAYLEAVE
 - SOAKAWAYS
 - SITE ENTRANCE
 - CONSENTED INFRASTRUCTURE (ref: 2198)
 - EXISTING TRACK
 - PROPOSED INTERNAL TRACK
 - SITE ENTRANCE - VISIBILITY SPLAY

Drawn By: Tom Saddington
Address: Wright Business Centre
1 Lonmay Road
Glasgow
G33 4EL

Ver.	Date	Comments
F	21/11/2025	
E	03/11/2025	
D	15/10/2025	
C	08/10/2025	
B	20/11/2024	
A	07/10/2020	



Project:	Ballyteige Solar Farm Amendment		
Client:	RES		
Drawing:	Outline SuDS Design		
Project No.:	NEO00687		
Drawing No.:	NEO00687_0261_F Figure 4.4		
Drawn: TS	Checked: MM	Approved: PN	
Scale:	1:4500 @ A1	Revision:	
Date:	21 November 2025	F	